




Proposed External Balcony & Stair Railing
Elevation NN
Scale 1:10

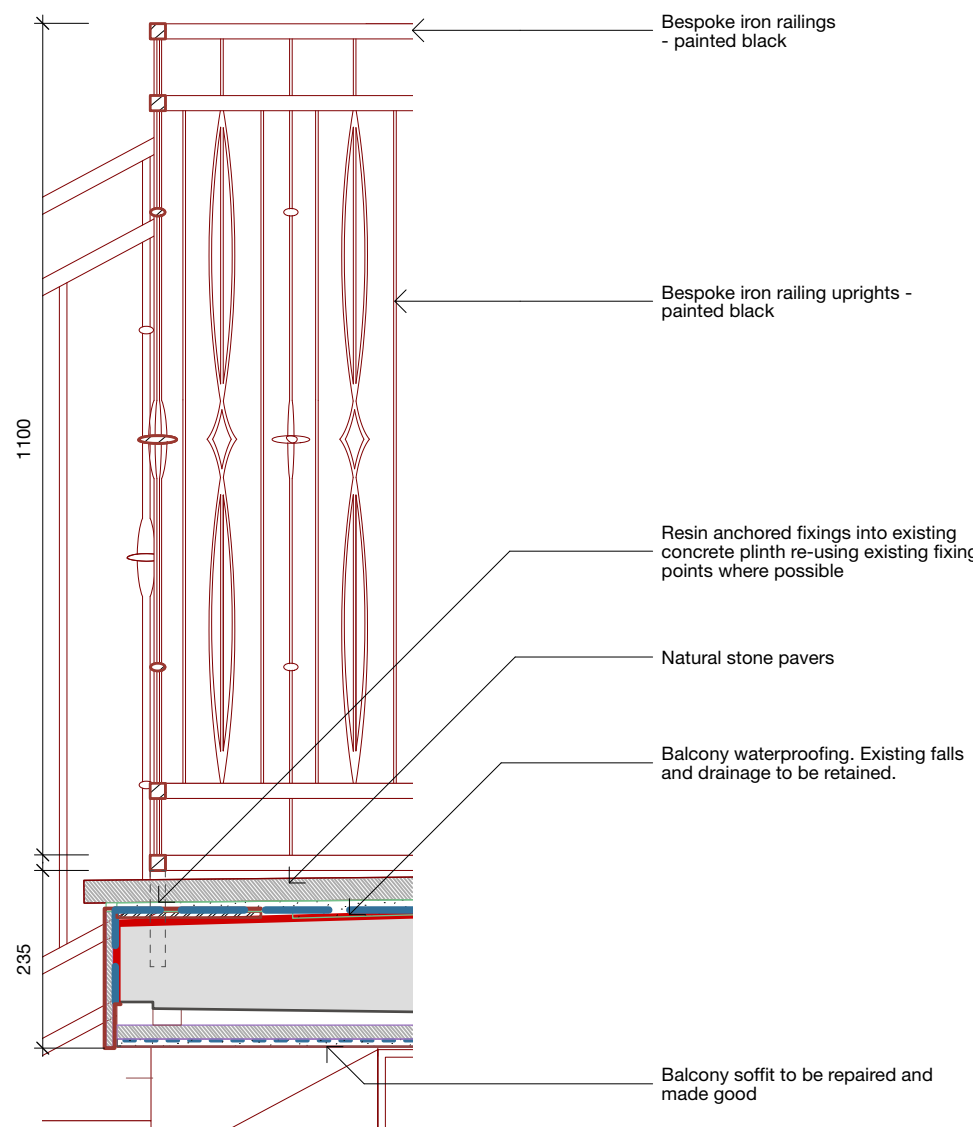

Proposed External Balcony & Stair Railing
Section OO
Scale 1:10

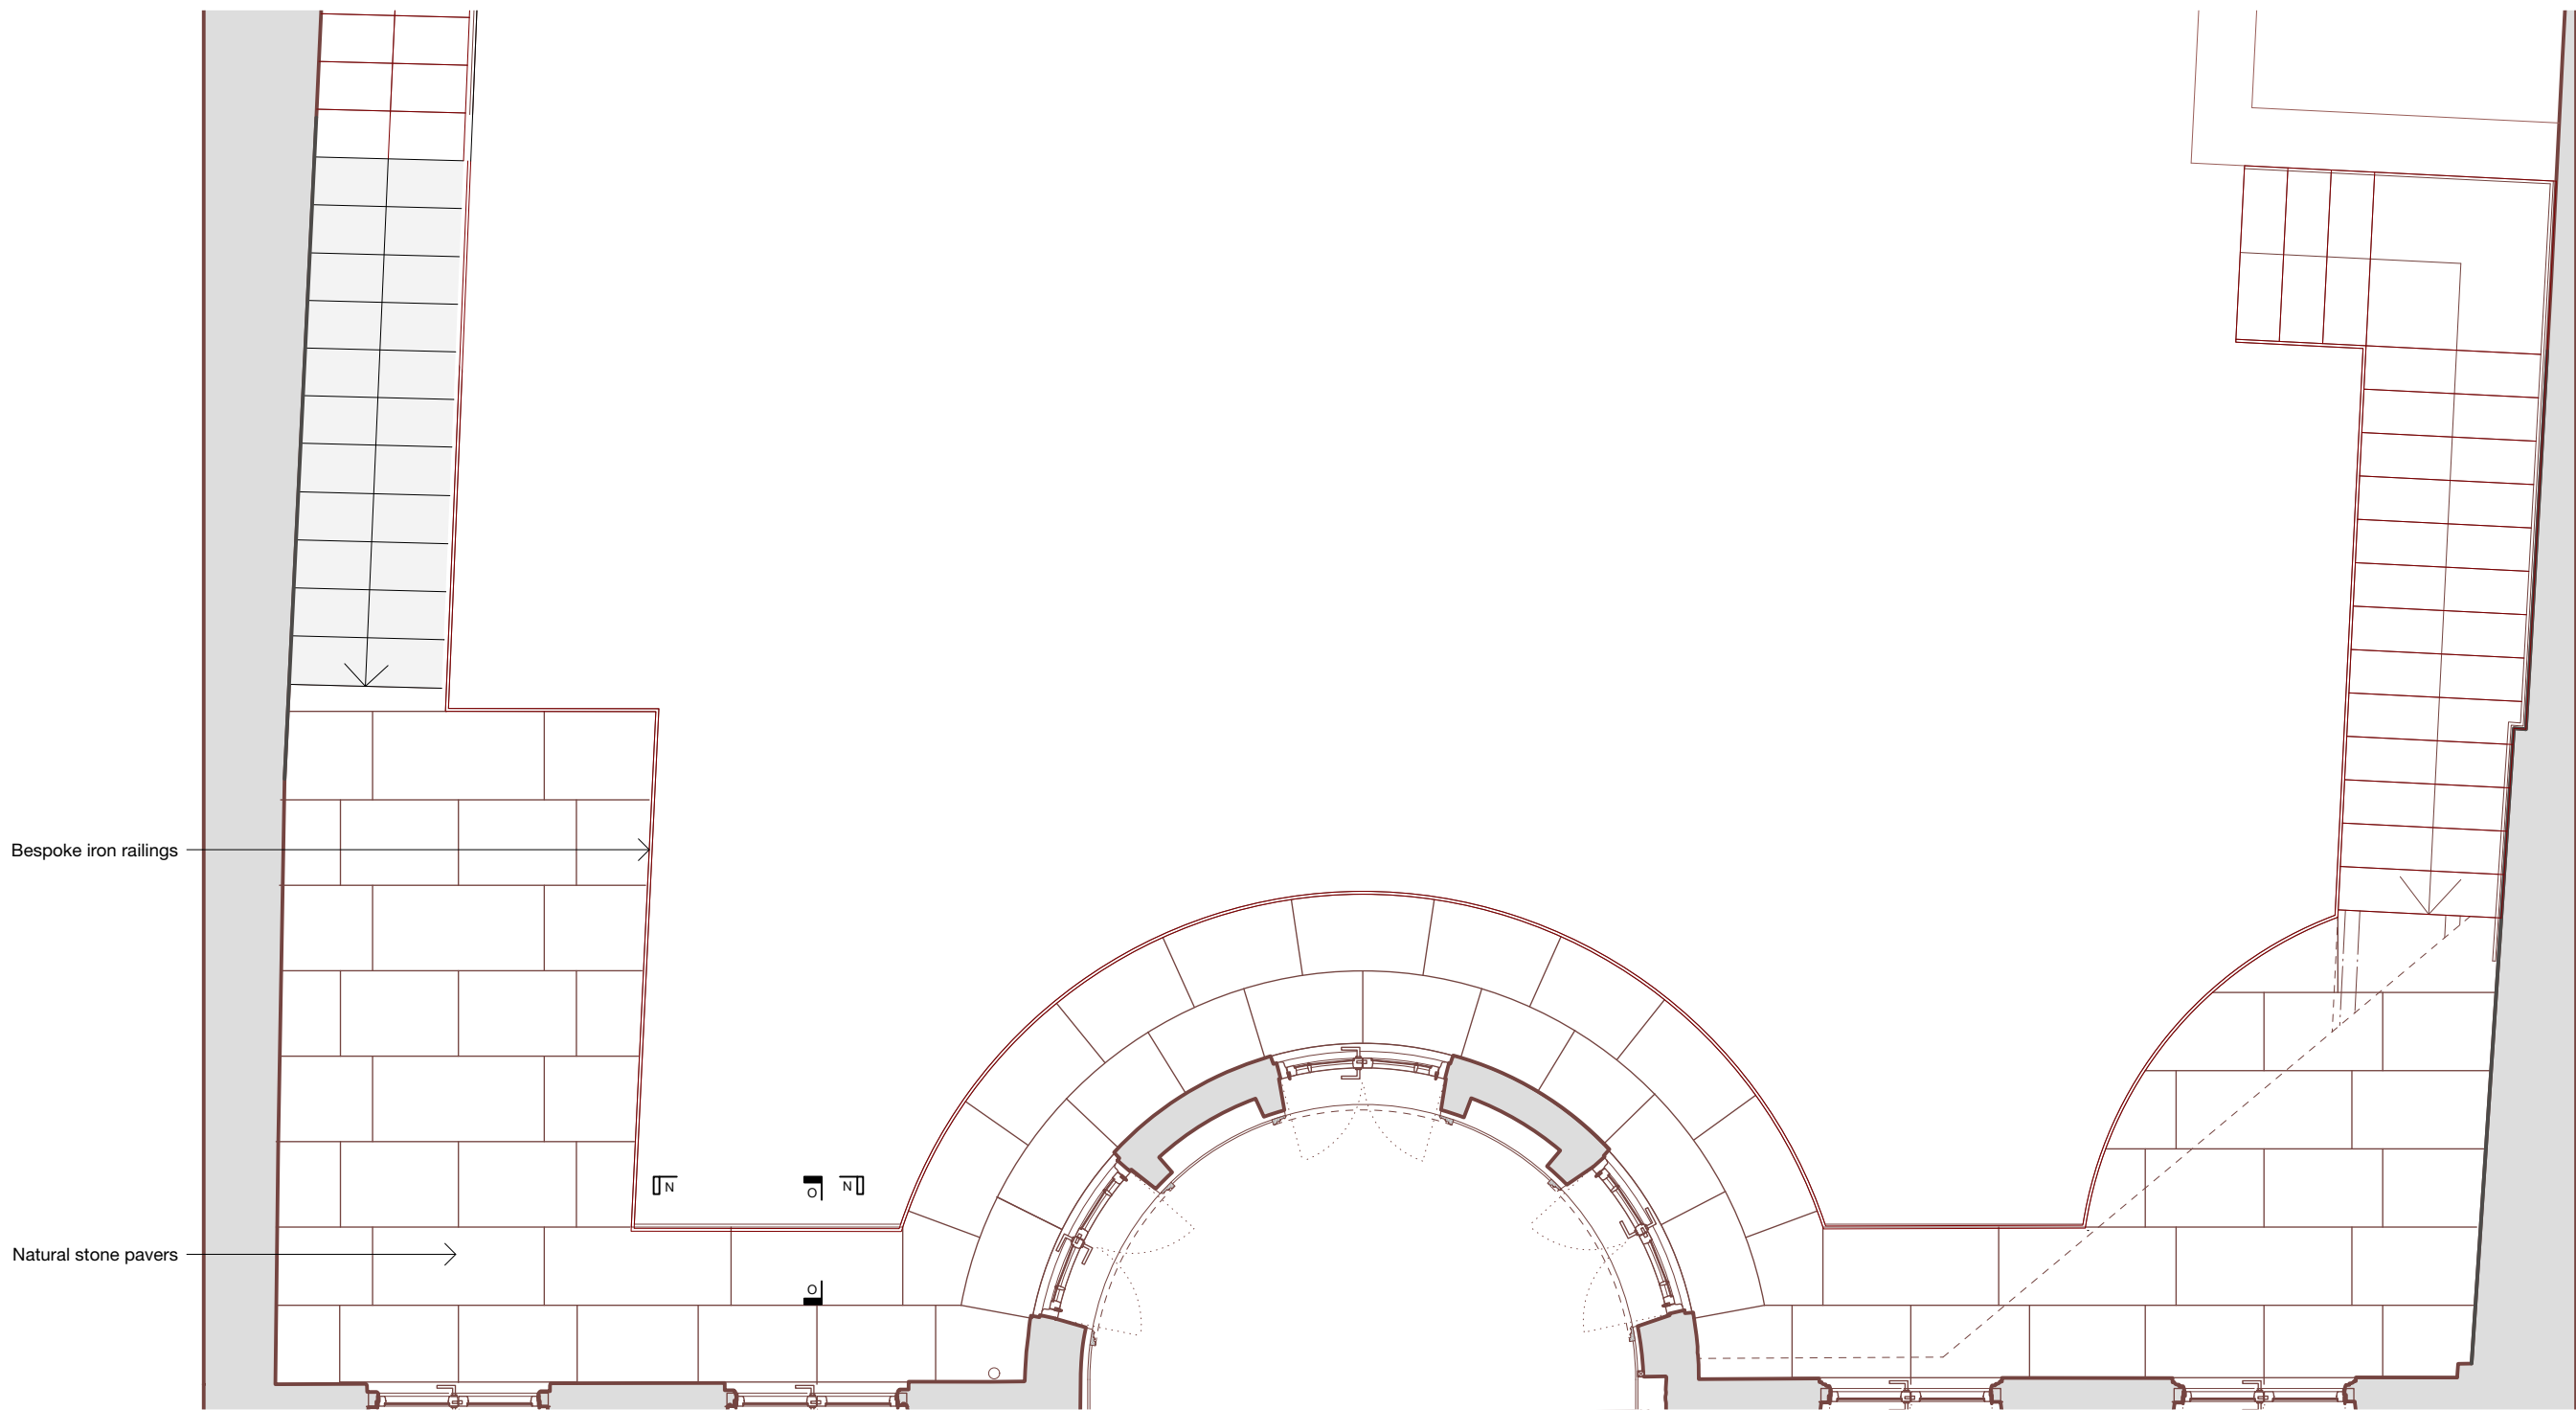

Proposed Rear External Balcony & Stair
Plan
Scale 1:50

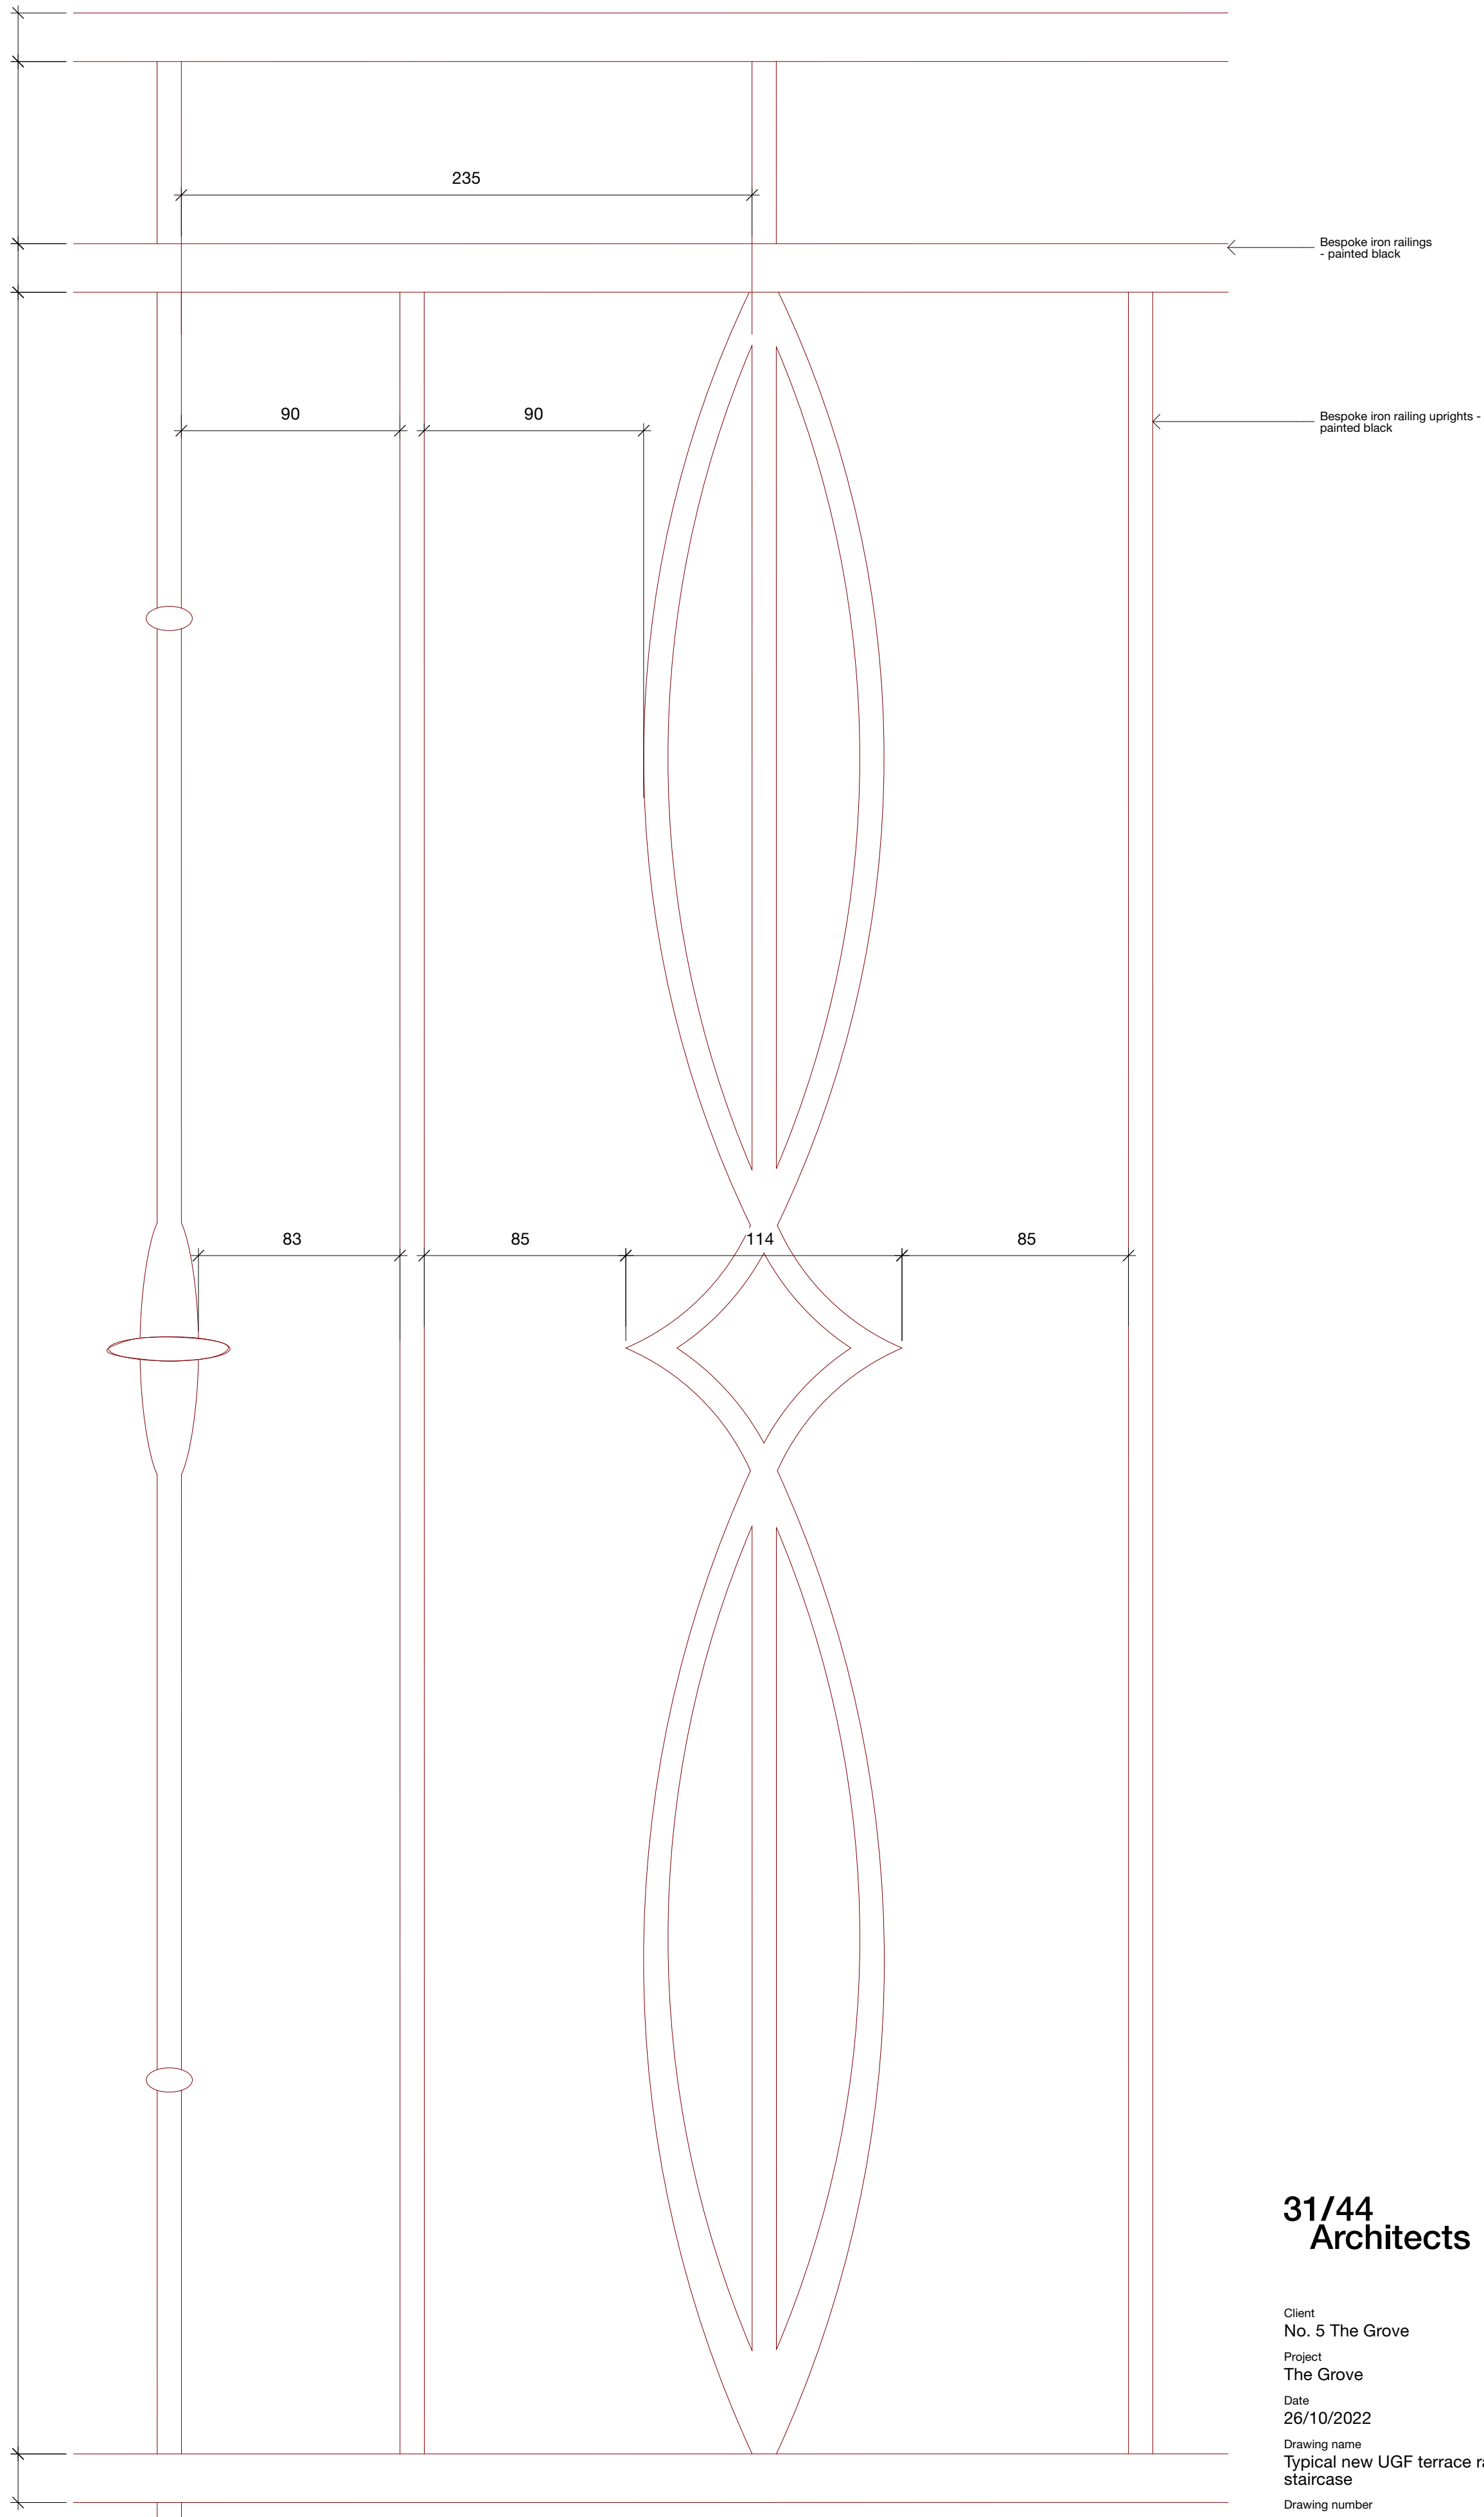

Proposed railing detail
Scale 1:2

31/44
Architects

6 Osborn Street
London
E1 6TD
United Kingdom
+44 (0)20 3735 7820
London
3144architects.com

Client
No. 5 The Grove
Project
The Grove

Status
PLANNING
Drawn
JH

Date
26/10/2022

Checked
JH

Drawing name
Typical new UGF terrace railings and ext.
staircase

Scale / Format
1:10 & 1:2 / A1
1:20 & 1:4 / A3

Drawing number
44/2022/PL 3002

Rev.	Date	Description	Drawn / Checked
------	------	-------------	-----------------

© 31/44 Architects
Do not scale from this drawing.
All dimensions to be verified on site.
This drawing is to be read in conjunction with all consultants information.
Any discrepancies to be reported immediately to the Architect.
Drawing may be scaled for planning purposes.