




Proposed External Balcony & Stair Railing
Elevation PP
Scale 1:10

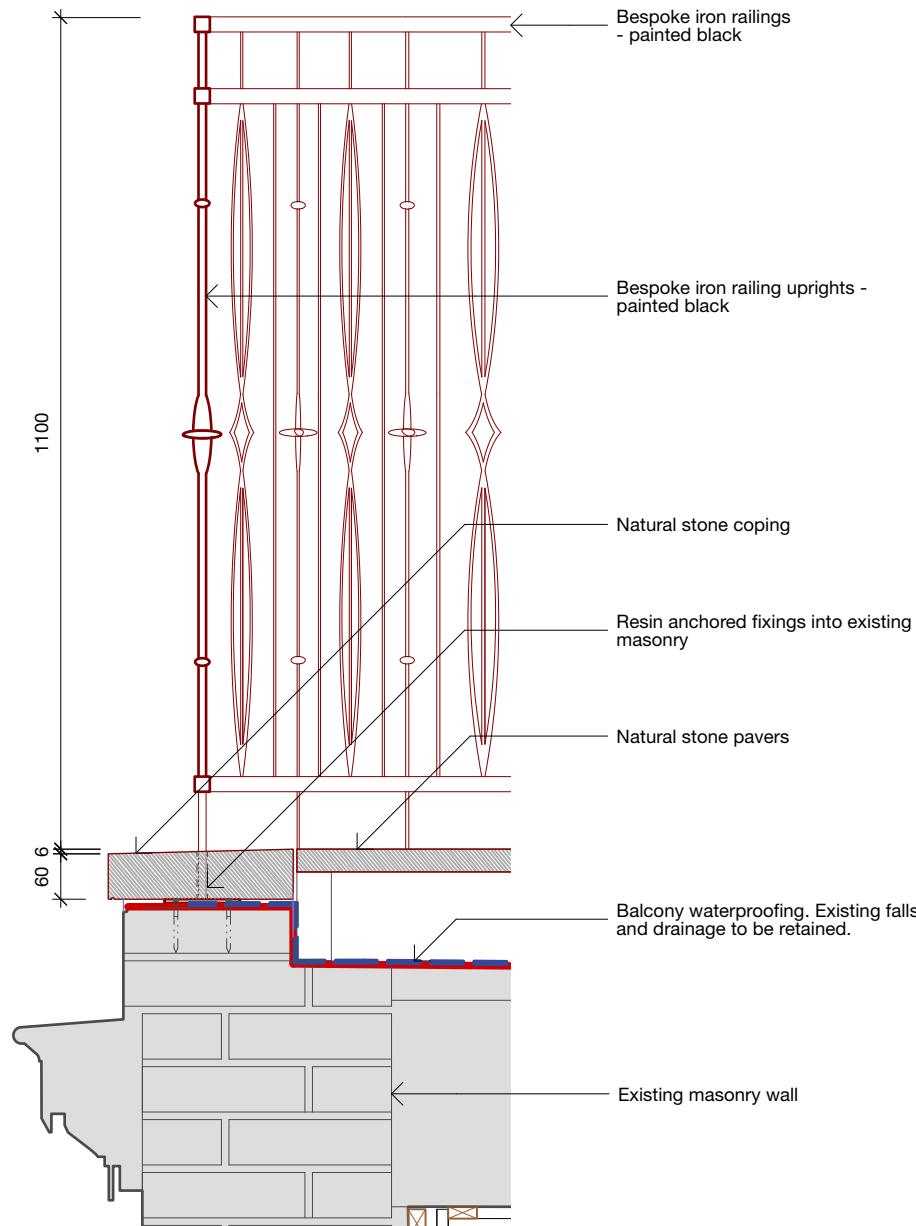

Proposed External Balcony & Stair Railing
Section QQ
Scale 1:10

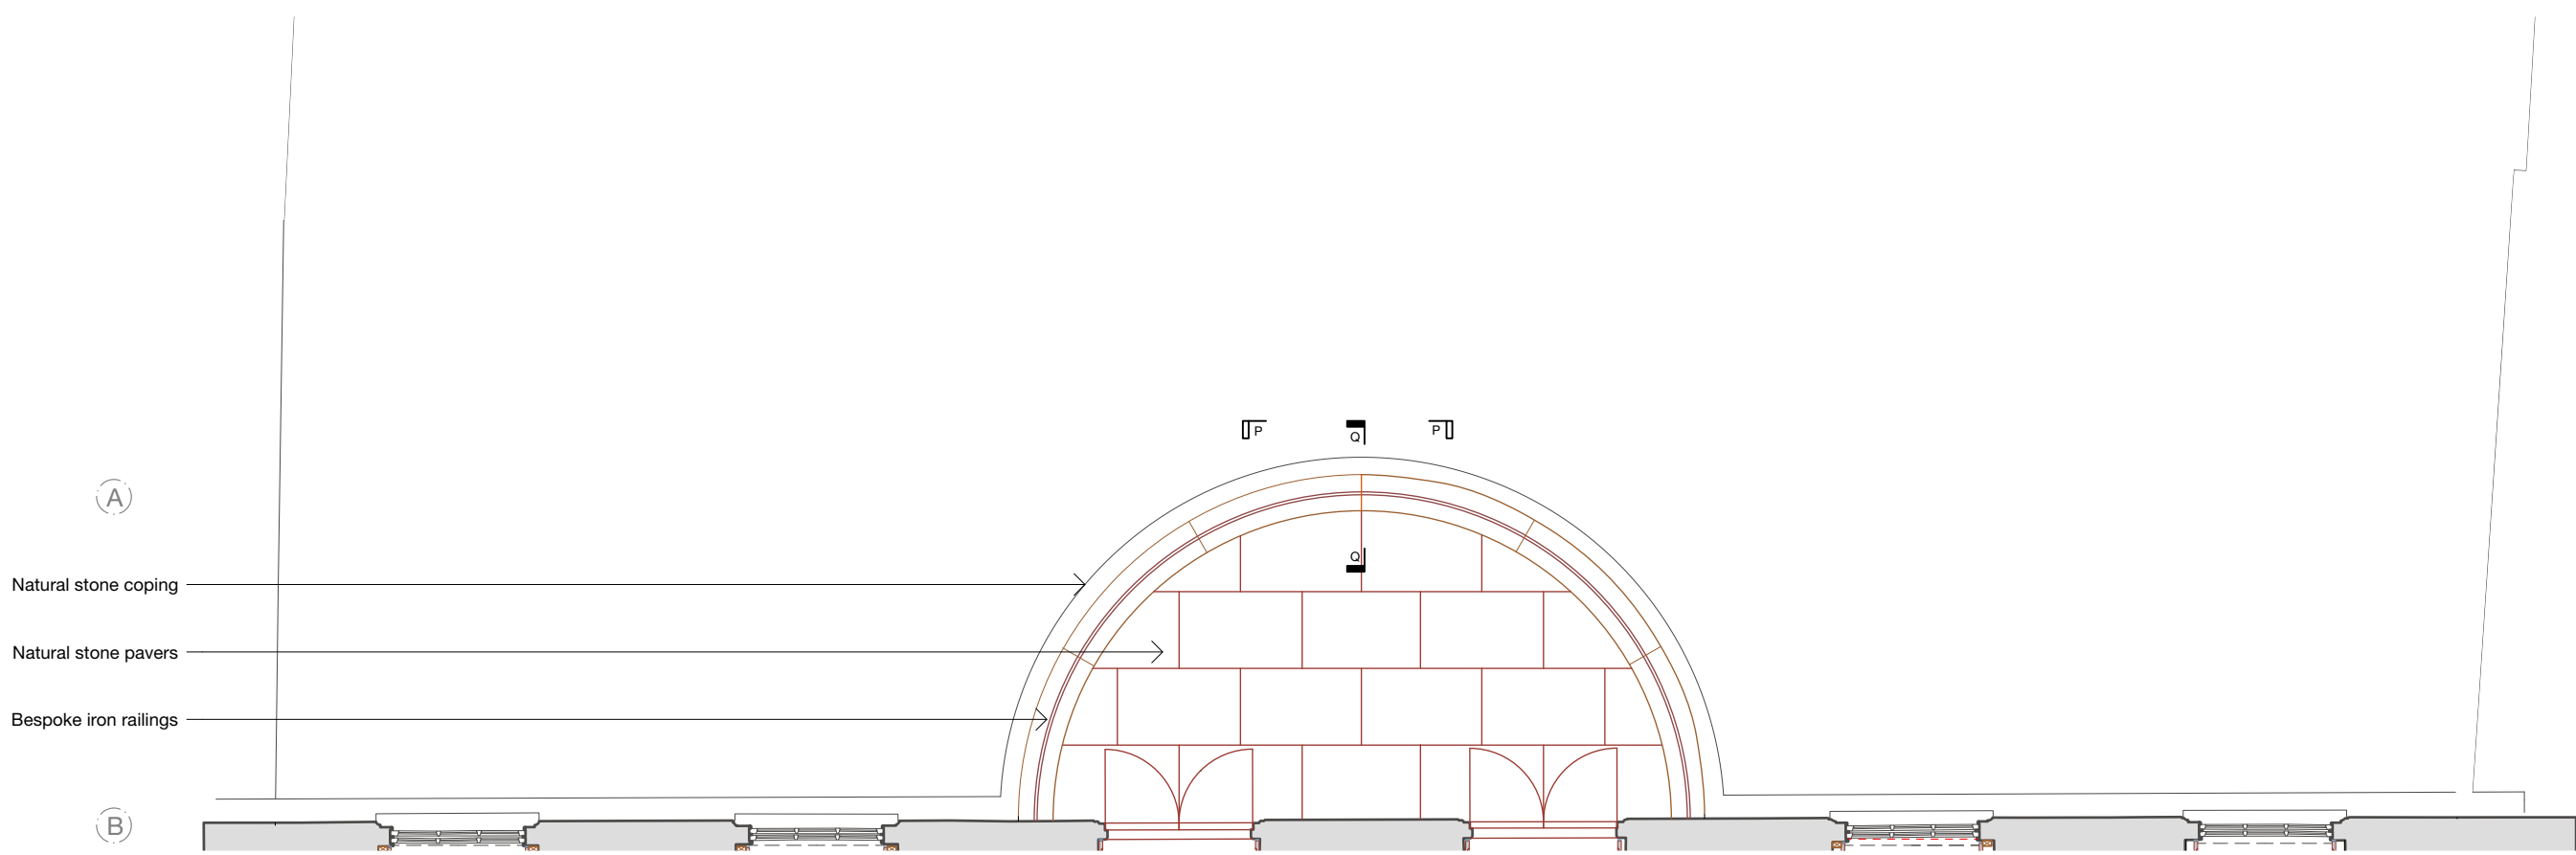

Proposed Rear External Balcony & Stair
Plan
Scale 1:50

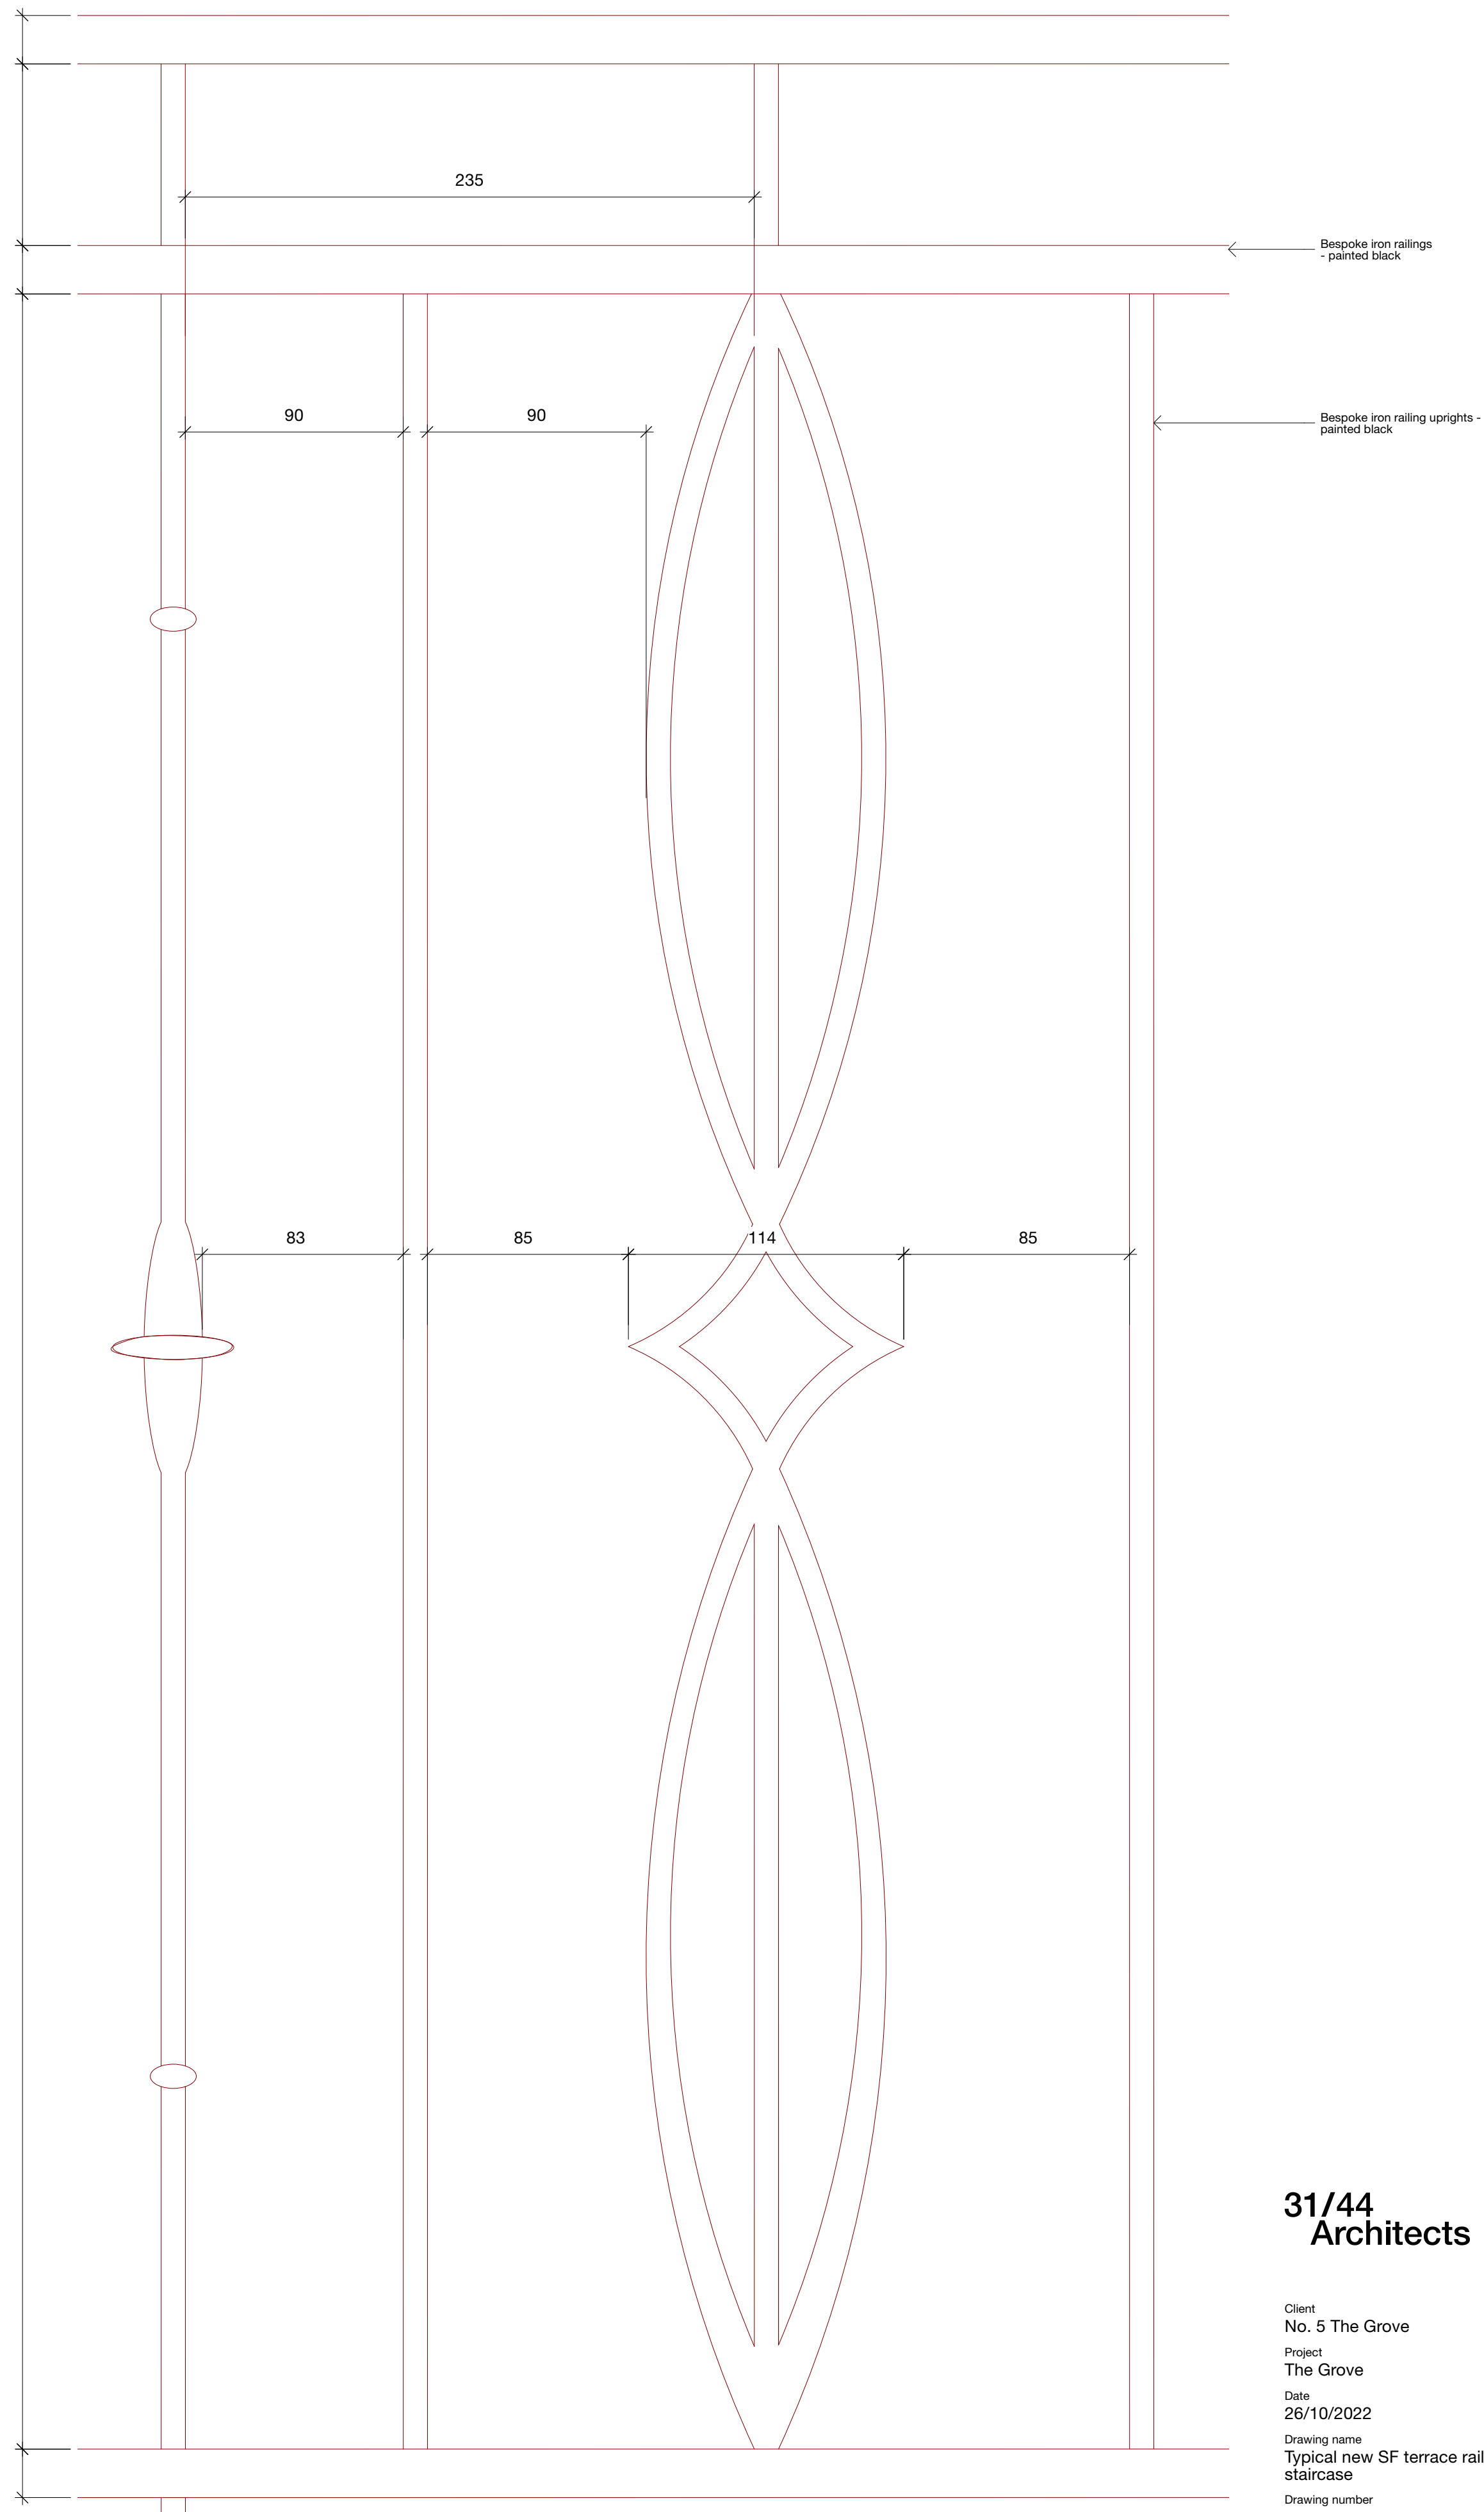

Proposed railing detail
Scale 1:2

31/44
Architects

Client
No. 5 The Grove

Project
The Grove

Date
26/10/2022

Drawing name
Typical new SF terrace railings and ext.
staircase

Drawing number

44/2022/PL 3003

6 Osborn Street
London
E1 6TD
United Kingdom
+44 (0)20 3735 7820
London@
3144architects.com

Status
PLANNING

Drawn
JH

Checked
JH

Scale / Format

1:10 & 1:2 / A1
1:20 & 1:4 / A3

Rev.	Date	Description	Drawn / Checked
------	------	-------------	-----------------

Do not scale from this drawing.
All dimensions to be verified on site.
This drawing is to be read in conjunction with all consultants information.
Any discrepancies to be reported immediately to the Architect.
Drawing may be scaled for planning purposes.