


A	<div><div>A/S</div><div>JOHN ALLSOPP STUDIO LTD</div><div>john-allsopp.com</div><div>info@john-allsopp.com</div><div>+44 (0)20 3468 1342</div></div>	<div>GENERAL NOTES</div> <div>THIS DOCUMENT IS © JOHN ALLSOPP STUDIO LTD. IF IN DOUBT ASK. VERIFY ALL DIMENSIONS PRIOR TO PRICING & CONSTRUCTION. DIMENSIONS AS WRITTEN GOVERN. IMMEDIATELY REPORT ANY DISCREPANCIES ON THIS DOCUMENT IN WRITING TO THE ARCHITECT. THIS DOCUMENT SHALL BE READ IN CONJUNCTION WITH ASSOCIATED MODELS, SPECIFICATIONS AND RELATED CONSULTANT'S DOCUMENTS.</div> <div>TO CHECK SCALE ON HARD COPIES: THIS IS 10cm FULL SIZE</div> <div>HOWEVER MEASUREMENTS OBTAINED BY SCALING SHALL BE TREATED AS APPROXIMATE</div>	<div>NOTES SPECIFIC TO THIS DRAWING</div>	NO.	DATE	REVISION NOTES	PROJECT REF:	21SC	FLAT 1, 18 CHESTERFORD GARDENS, NW3 7DE	
							DATE:	18 AUG 2022	EXISTING LOWER GROUND FLOOR PLAN	
							STATUS:	SURVEY	A-1-1010	REVISION
							SCALE:	1:50 @ A2 (1:100 @ A4)		
	1	2	3	4	5	6	7	8	9	10

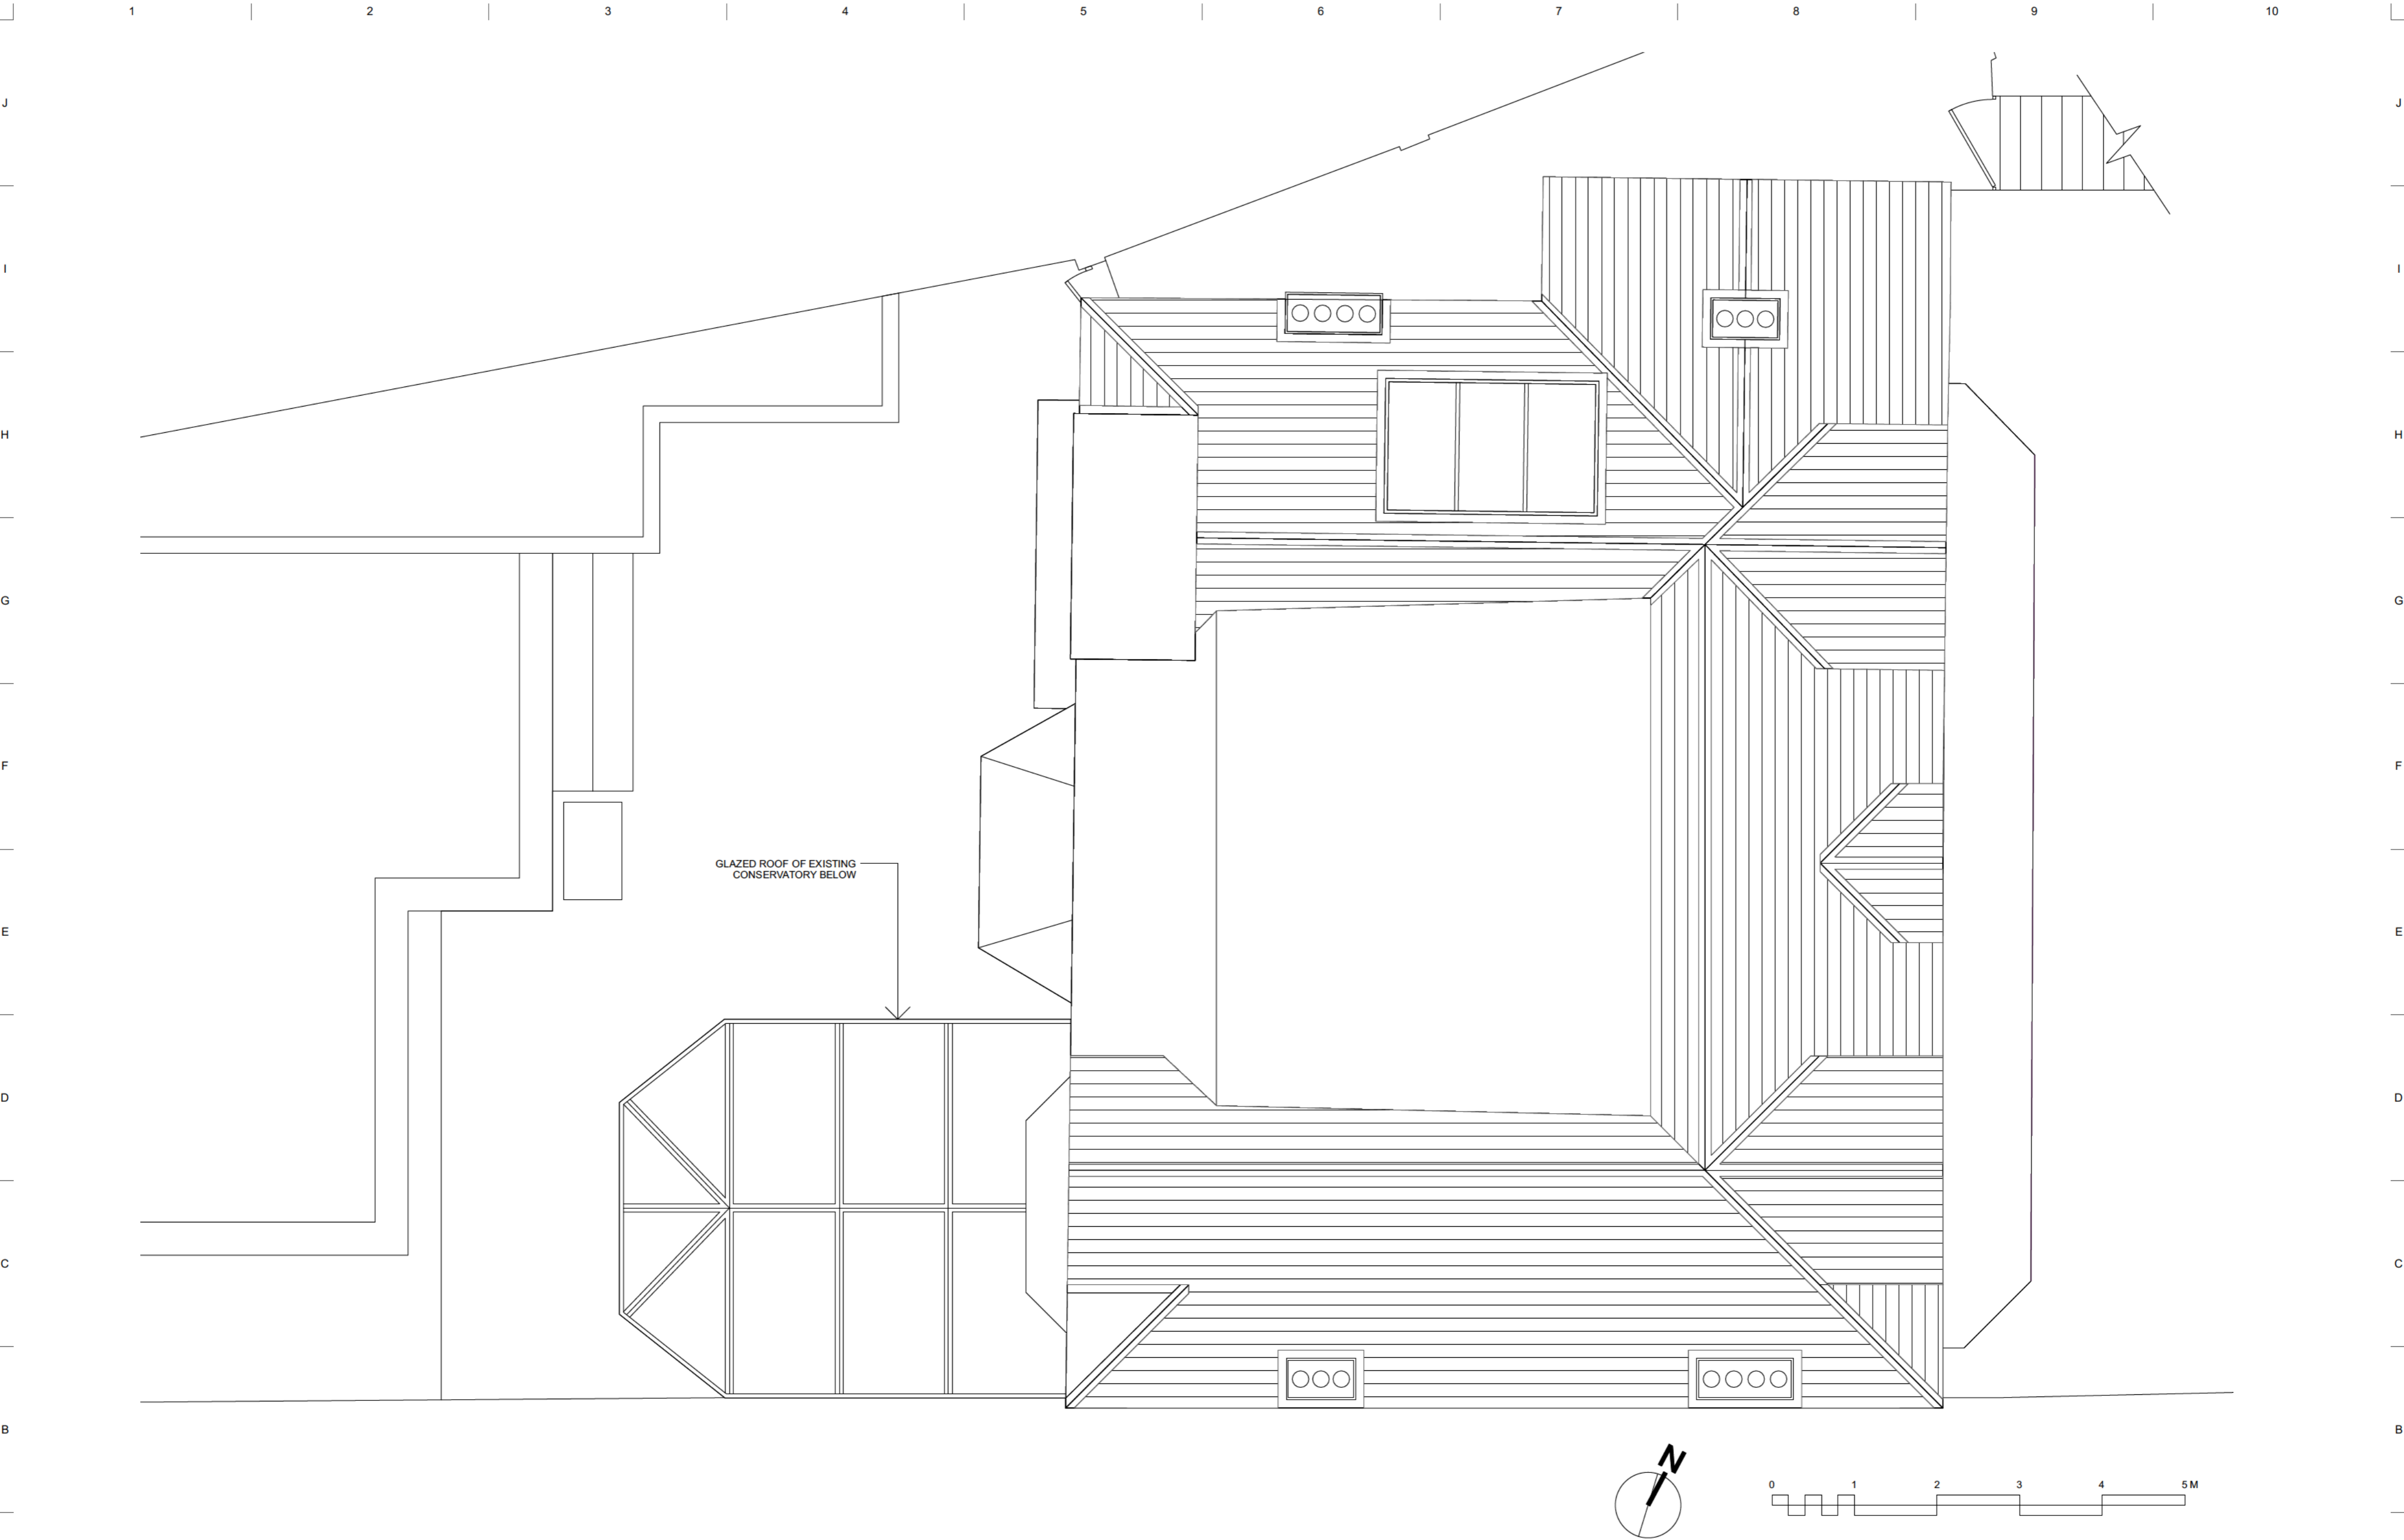

A	<div><div>A/S</div><div>JOHN ALLSOPP STUDIO LTD</div><div>john-allsopp.com</div><div>info@john-allsopp.com</div><div>+44 (0)20 3468 1342</div></div>	GENERAL NOTES					NOTES SPECIFIC TO THIS DRAWING												PROJECT REF: 21SC		FLAT 1, 18 CHESTERFORD GARDENS, NW37DE					A					
		THIS DOCUMENT IS © JOHN ALLSOPP STUDIO LTD. IF IN DOUBT ASK. VERIFY ALL DIMENSIONS PRIOR TO PRICING & CONSTRUCTION. DIMENSIONS AS WRITTEN GOVERN. IMMEDIATELY REPORT ANY DISCREPANCIES ON THIS DOCUMENT IN WRITING TO THE ARCHITECT. THIS DOCUMENT SHALL BE READ IN CONJUNCTION WITH ASSOCIATED MODELS, SPECIFICATIONS AND RELATED CONSULTANT'S DOCUMENTS.										TO CHECK SCALE ON HARD COPIES: THIS IS 10cm FULL SIZE HOWEVER MEASUREMENTS OBTAINED BY SCALING SHALL BE TREATED AS APPROXIMATE										DATE: 18 AUG 2022		EXISTING ROOF PLAN							
																						STATUS: SURVEY		A-1-1011					REVISION		
																						SCALE: 1:50 @ A2 (1:100 @ A4)									
				1		2		3		4		5		NO.		DATE		REVISION NOTES					8		9		10				

