



01 Existing Elevation (North-West)
Scale 1:50 @A1 / 1:100 @A3

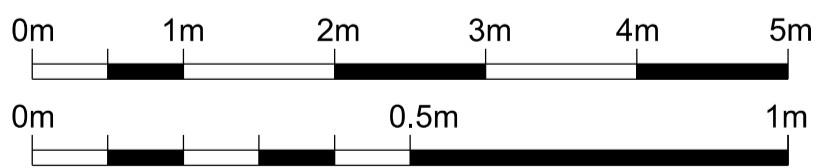

02 Existing Windows (North-West)
Scale 1:10 @A1 / 1:20 @A3

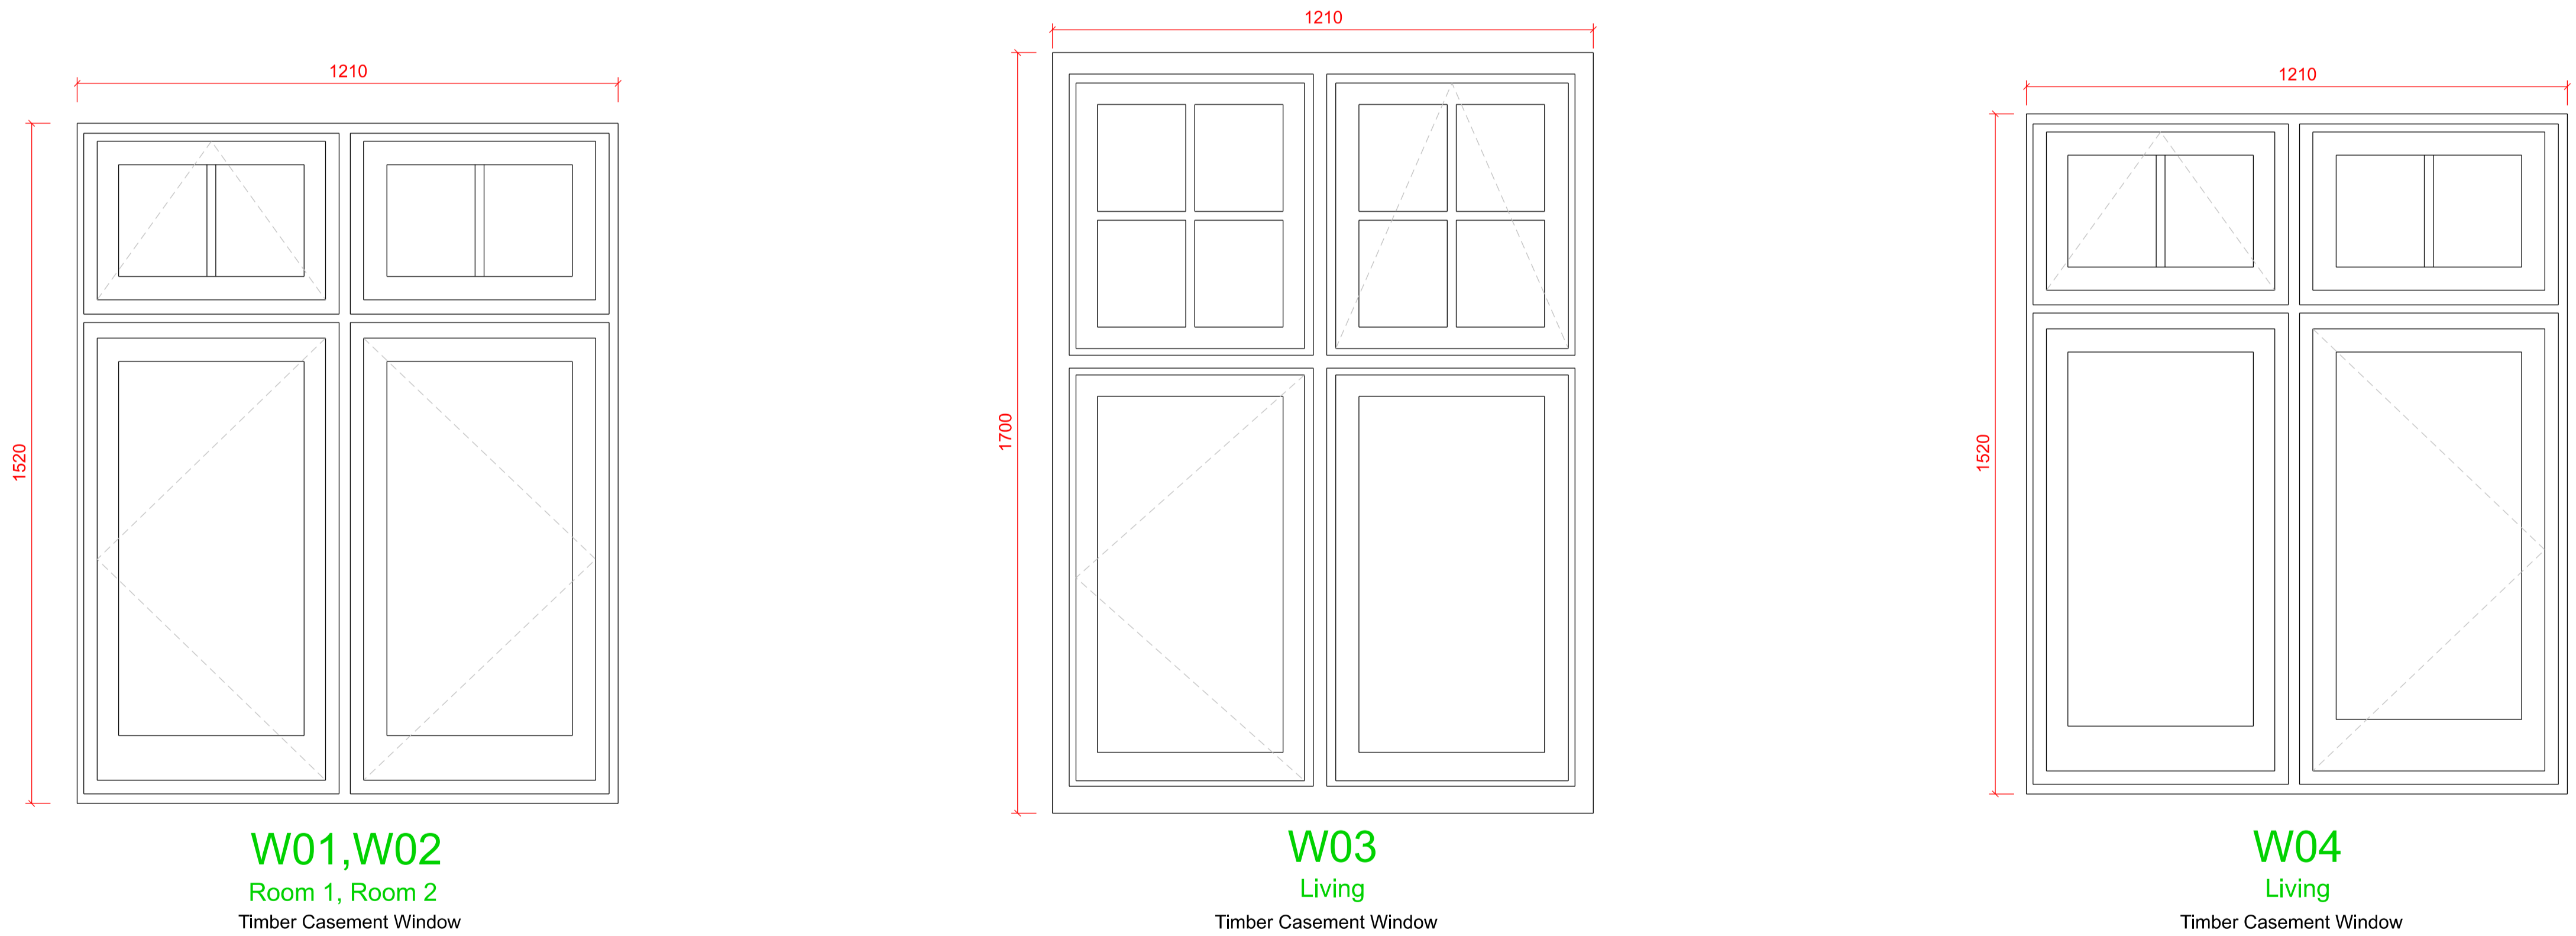

PATALAB

15 Garrett Street
London EC1Y 0TY

p: +44 (0)20 7253 2036
w: www.patalab.com
e: info@patalab.com

Notes

DO NOT SCALE (except for planning use).
Use figured dimensions only for construction. ALL contractors are requested to check all dimensions on site before proceeding.
All discrepancies to be notified in writing to PATALAB.
Dimensions are in millimeters unless stated otherwise.
All levels are in meters above AOD unless stated otherwise.
No areas indicated, or areas calculated from this drawing should be used for valuation purposes or as the basis for development contracts.
Copyright by PATALAB. All rights reserved including the right of reproduction in whole or part, in any form or media.


Client

Zedra Trust Company (UK)
Limited as trustees of
The Victor, Edie and Elaine Trust

Project

The Pryors Flat 31
London
NW3 1BS

Key Plan

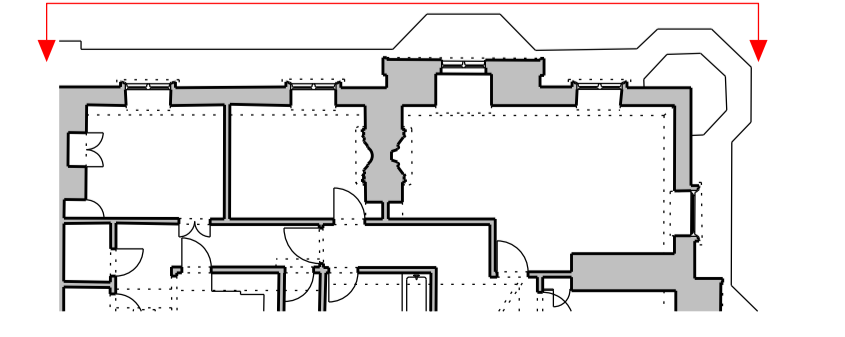

STATUS
PLANNING
NOT FOR CONSTRUCTION

Rev	Date	Reason for Issue
00	16.11.2022	Issued for Planning

PATALAB

Project

The Pryors Flat 31

Drawing Title

Existing Windows North-West

Scale

varies

Paper Size

A1 / A3

Date

16.11.2022

Project No

2210

Drawing No

A1110a

Rev

00

