



01 Proposed Elevation (North-West)  
Scale 1:50 @A1 / 1:100 @A3

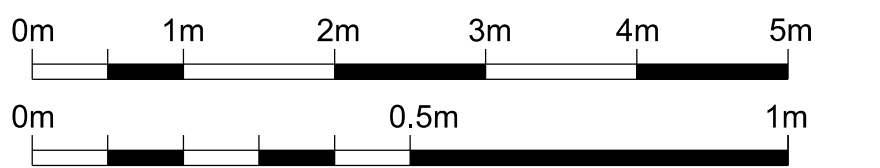

02 Proposed Windows (North-West)  
Scale 1:10 @A1 / 1:20 @A3

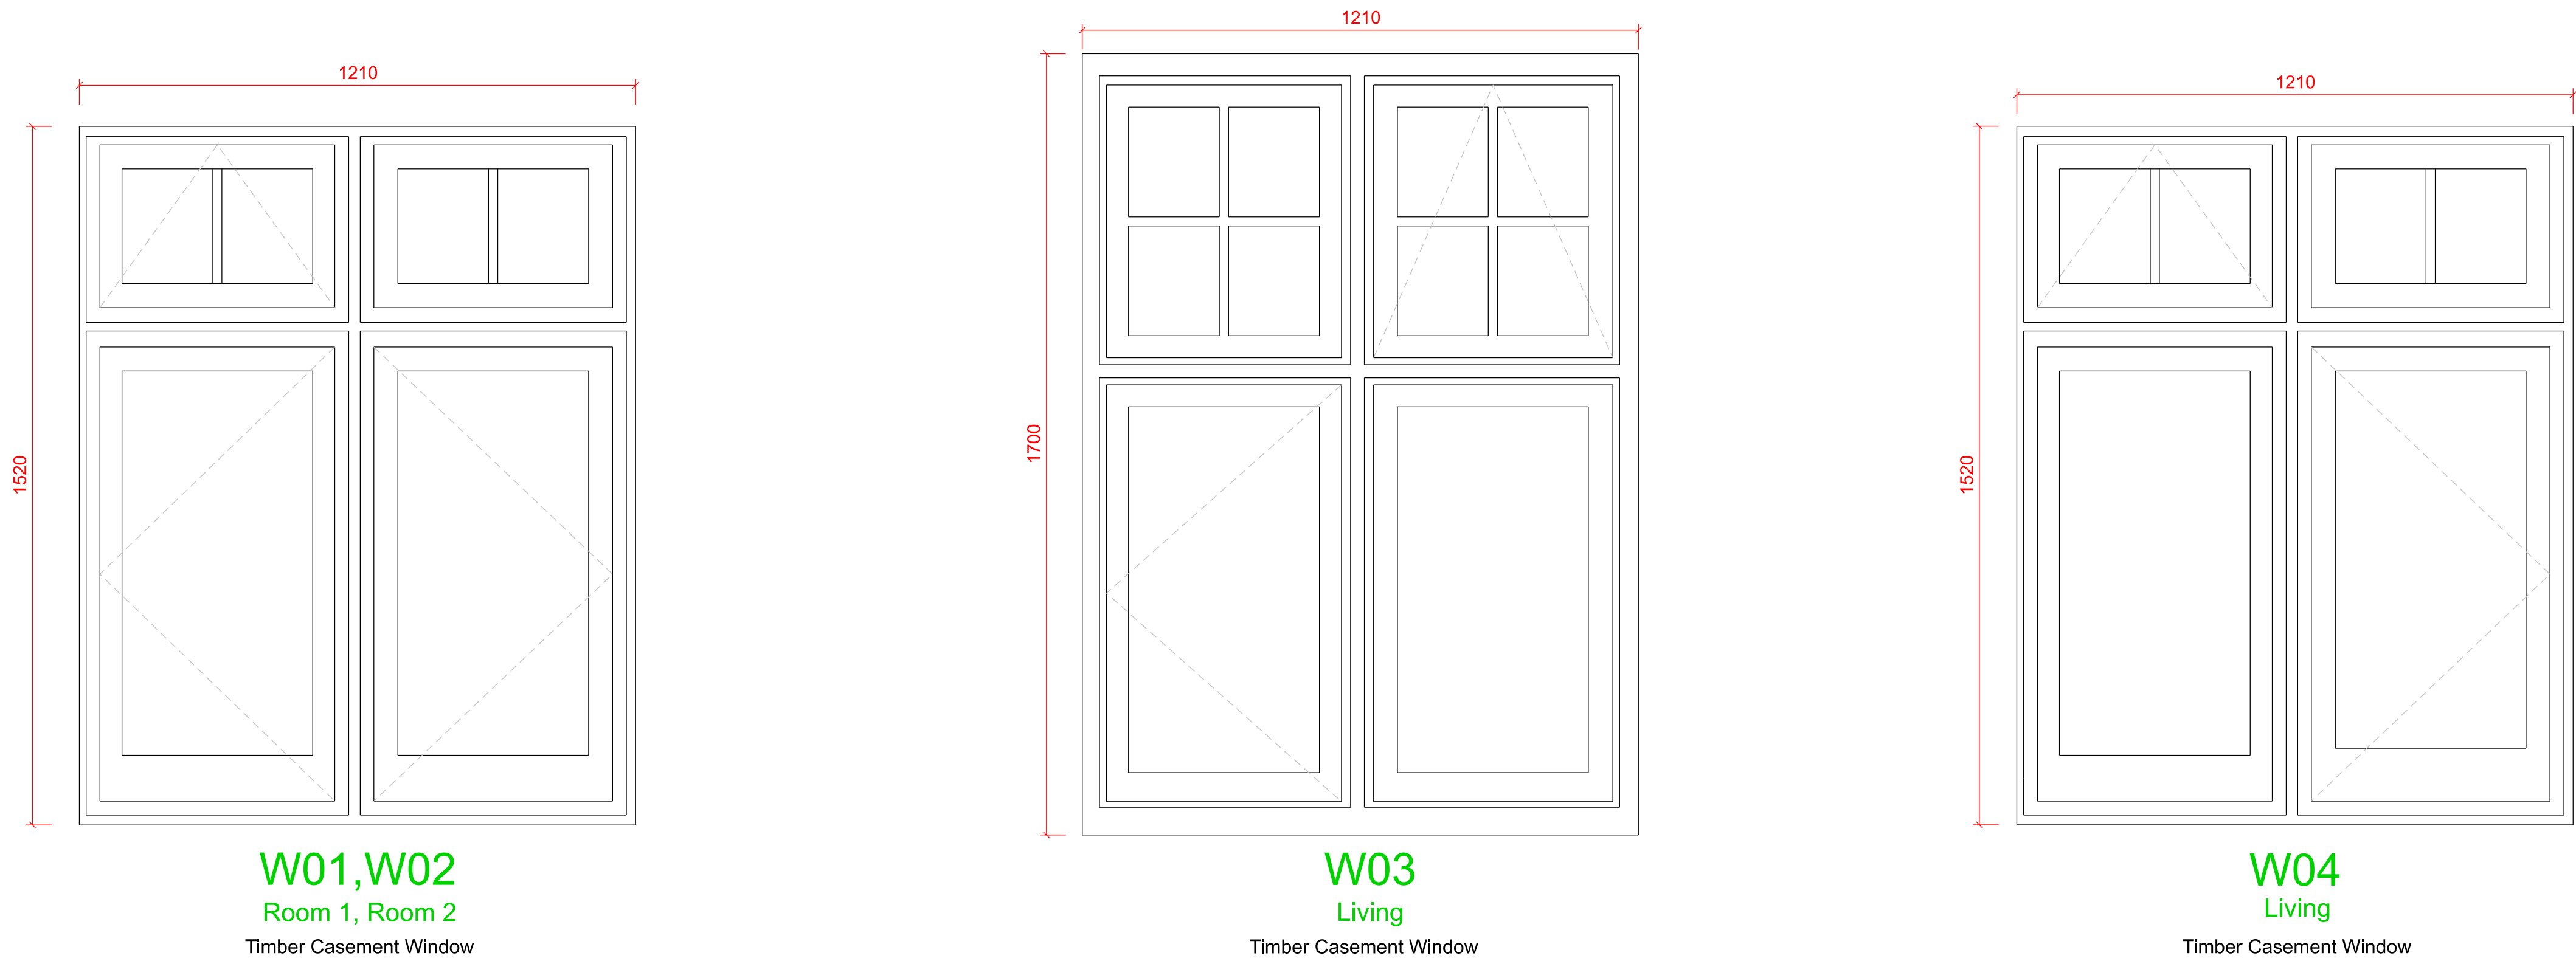

**PATALAB**

15 Garrett Street  
London EC1Y 0TY

p: +44 (0)20 7253 2036  
w: [www.patalab.com](http://www.patalab.com)  
e: [info@patalab.com](mailto:info@patalab.com)

Notes

DO NOT SCALE (except for planning use).  
Use figured dimensions only for construction. ALL contractors are requested to check all dimensions on site before proceeding.  
All discrepancies to be notified in writing to PATALAB.  
Dimensions are in millimeters unless stated otherwise.  
All levels are in meters above AOD unless stated otherwise.  
No areas indicated, or areas calculated from this drawing should be used for valuation purposes or as the basis for development contracts.  
Copyright by PATALAB. All rights reserved including the right of reproduction in whole or part, in any form or media.


Client

Zedra Trust Company (UK)  
Limited as trustees of  
The Victor, Edie and Elaine Trust

Project

The Pryors Flat 31  
London  
NW3 1BS

Key Plan

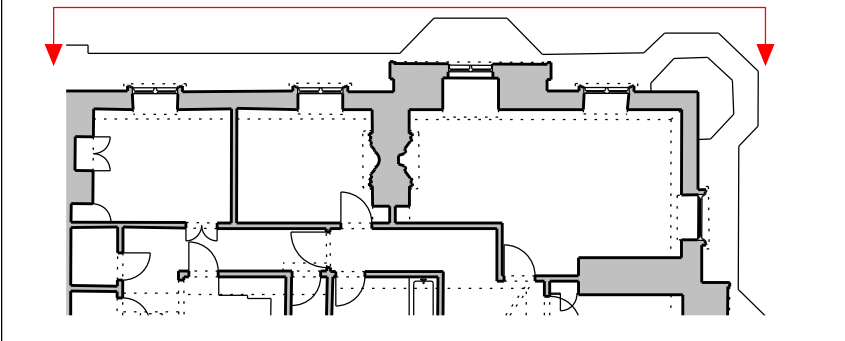

STATUS  
PLANNING  
NOT FOR CONSTRUCTION

Rev	Date	Reason for Issue
00	16.11.2022	Issued for Planning

**PATALAB**

Project **The Pryors Flat 31**  
Drawing Title **Proposed Windows North-West**  
Scale varies  
Paper Size A1 / A3  
Date 16.11.2022  
Project No **2210**  
Drawing No **PA3110a**  
Rev **00**