




NOTES

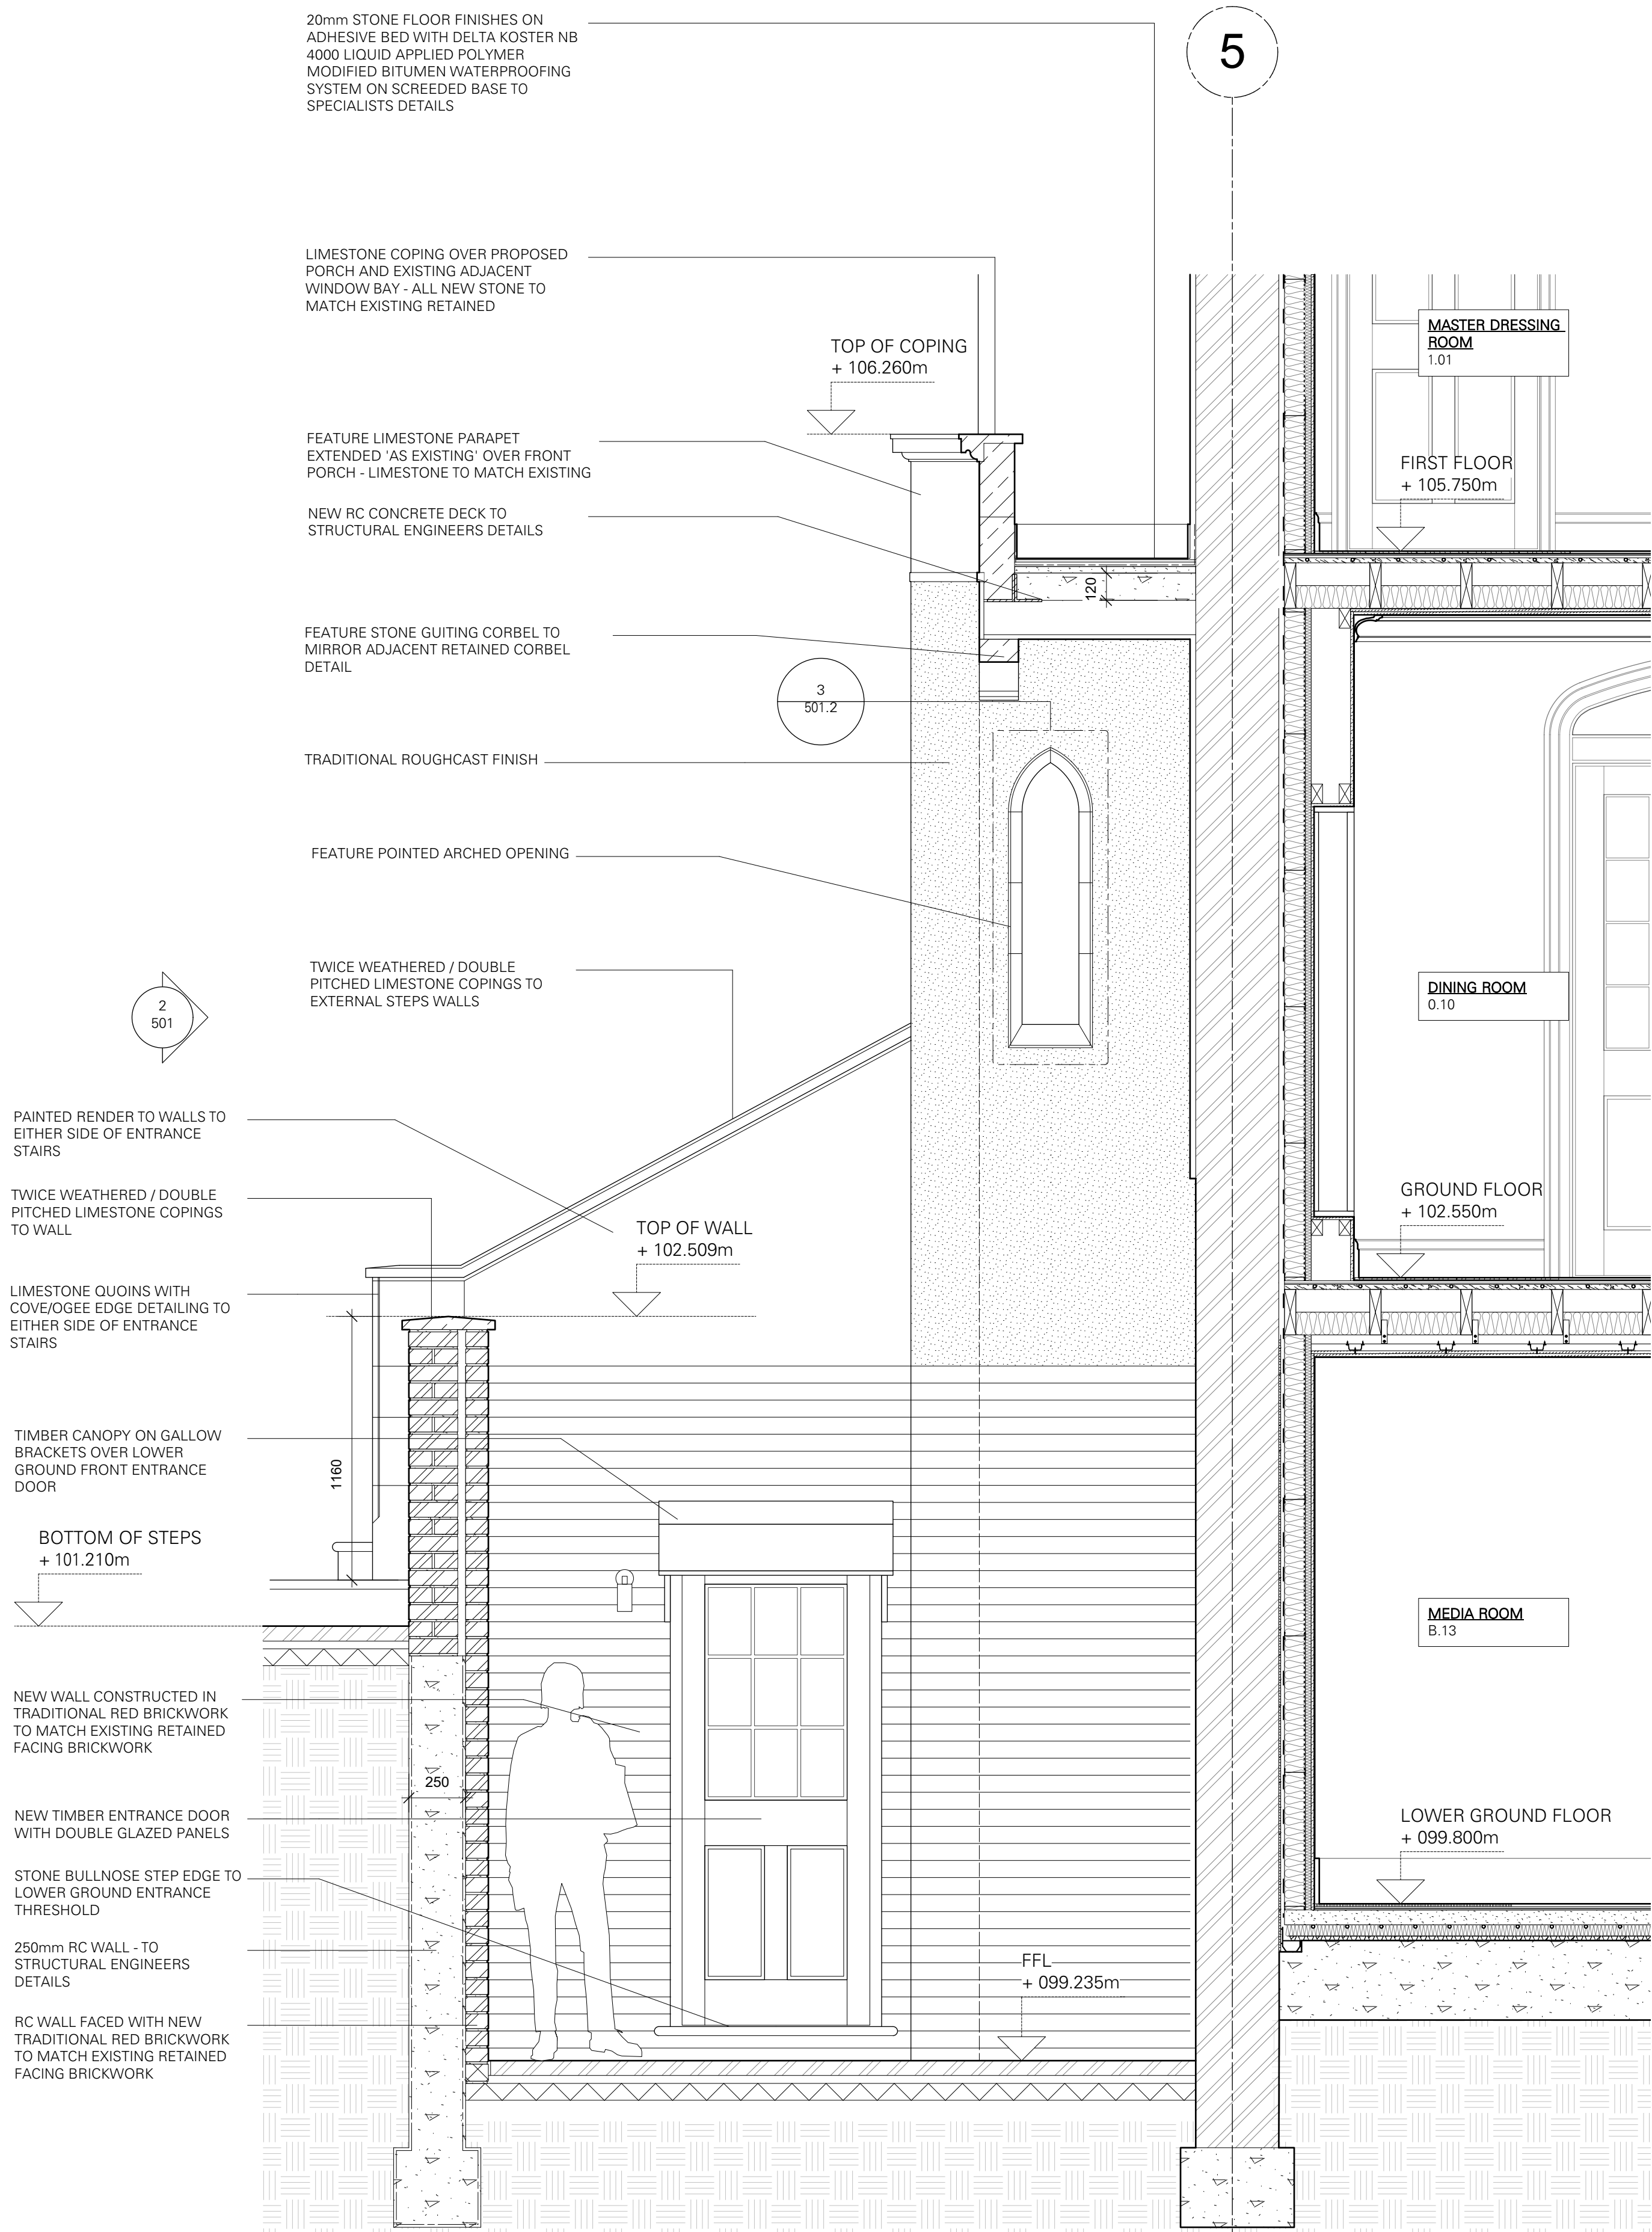


1 ENTRANCE STEPS - LONG SECTION
Scale: 1:20

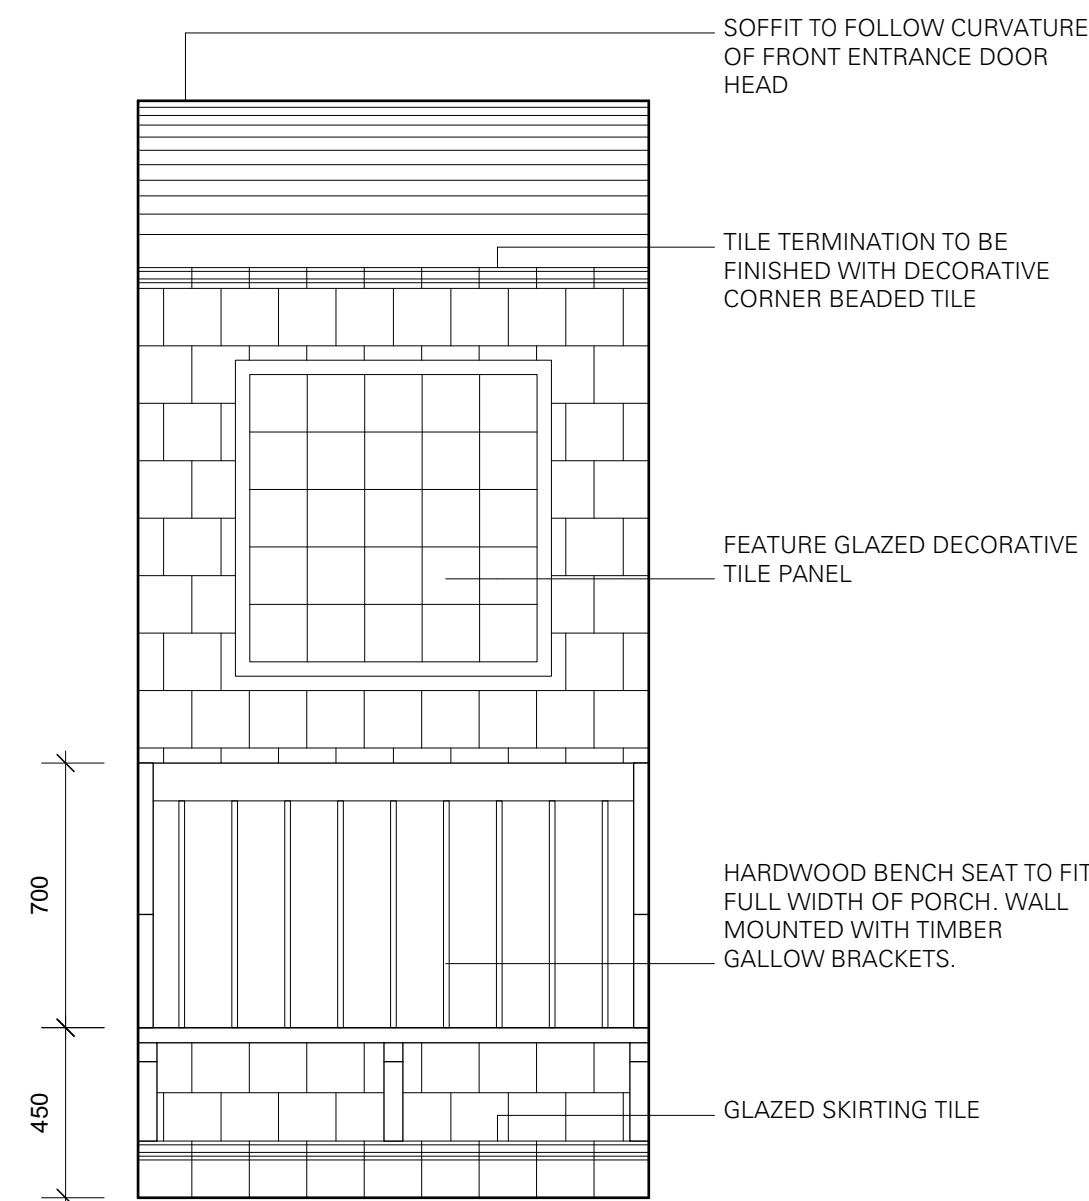


2 ENTRANCE PORCH - INTERNAL ELEVATION
Scale: 1:20

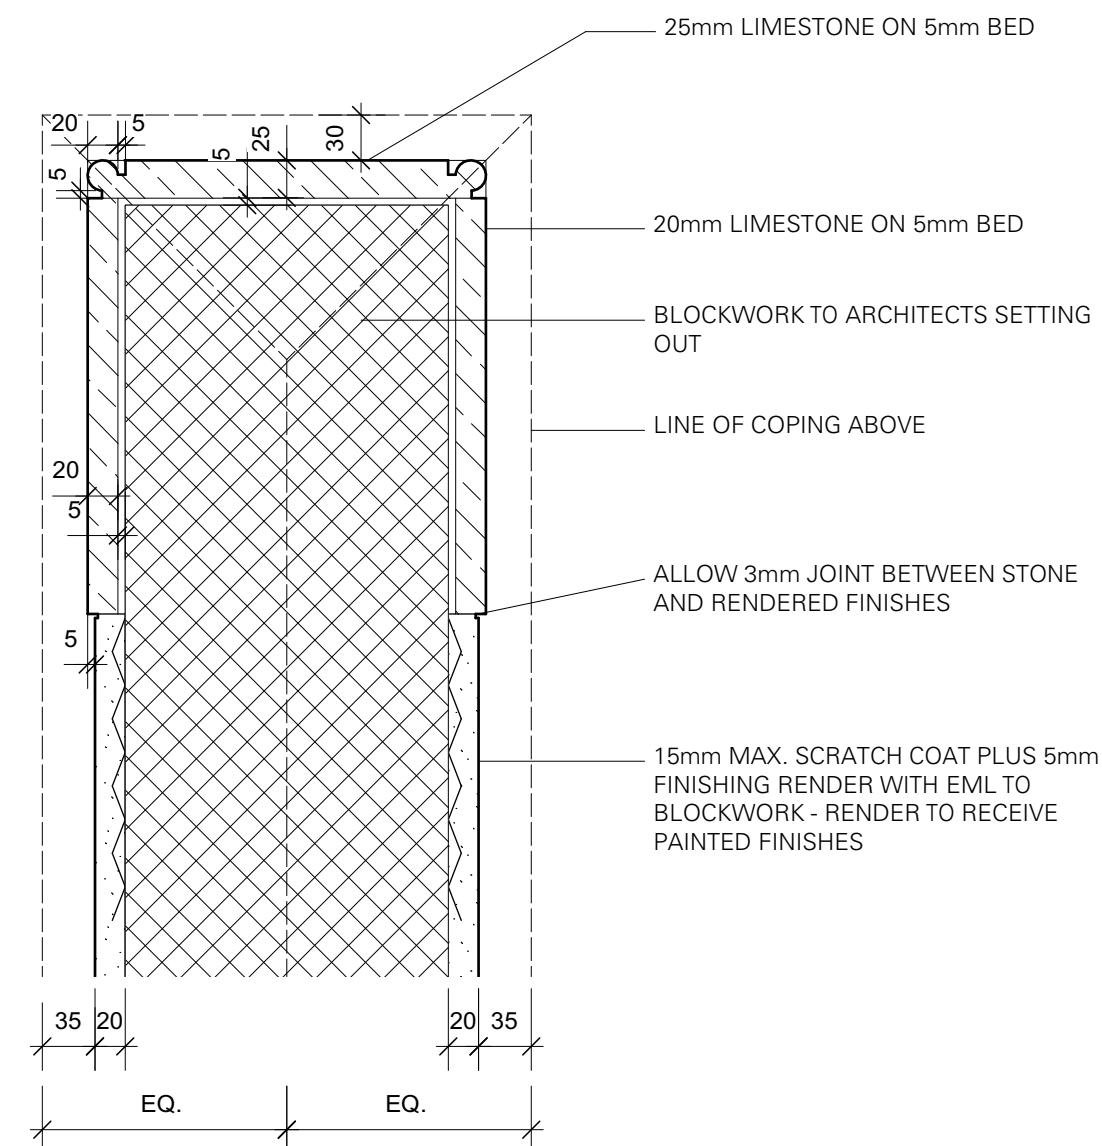

5 PORCH QUOIN - PLAN
Scale: 1:5

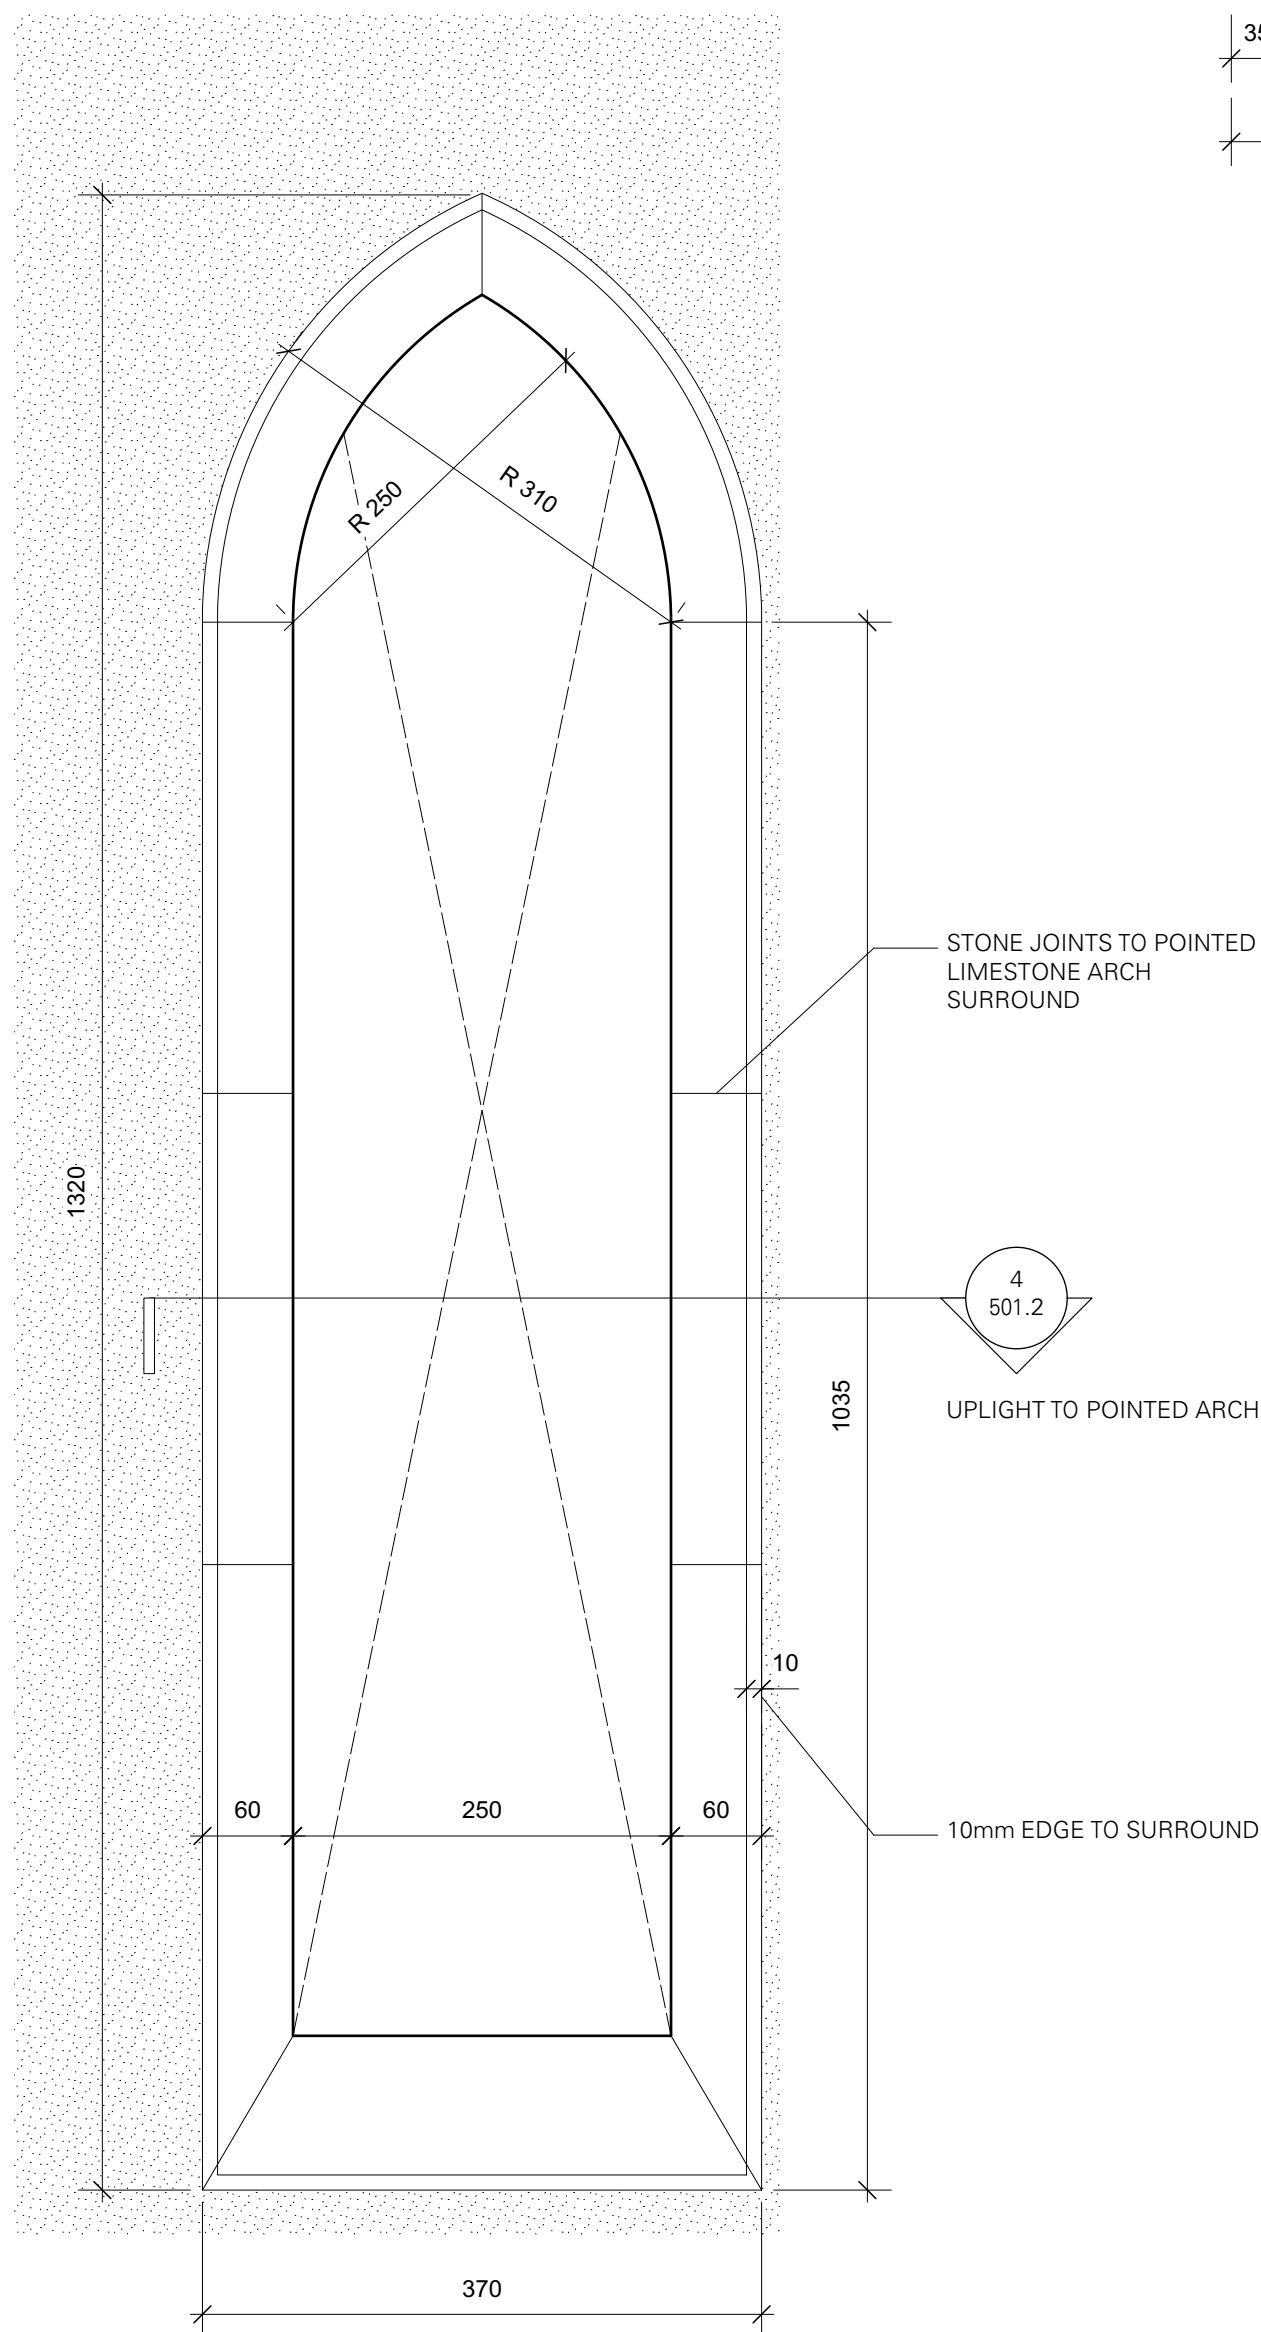

3 POINTED ARCH - SETTING OUT
Scale: 1:5

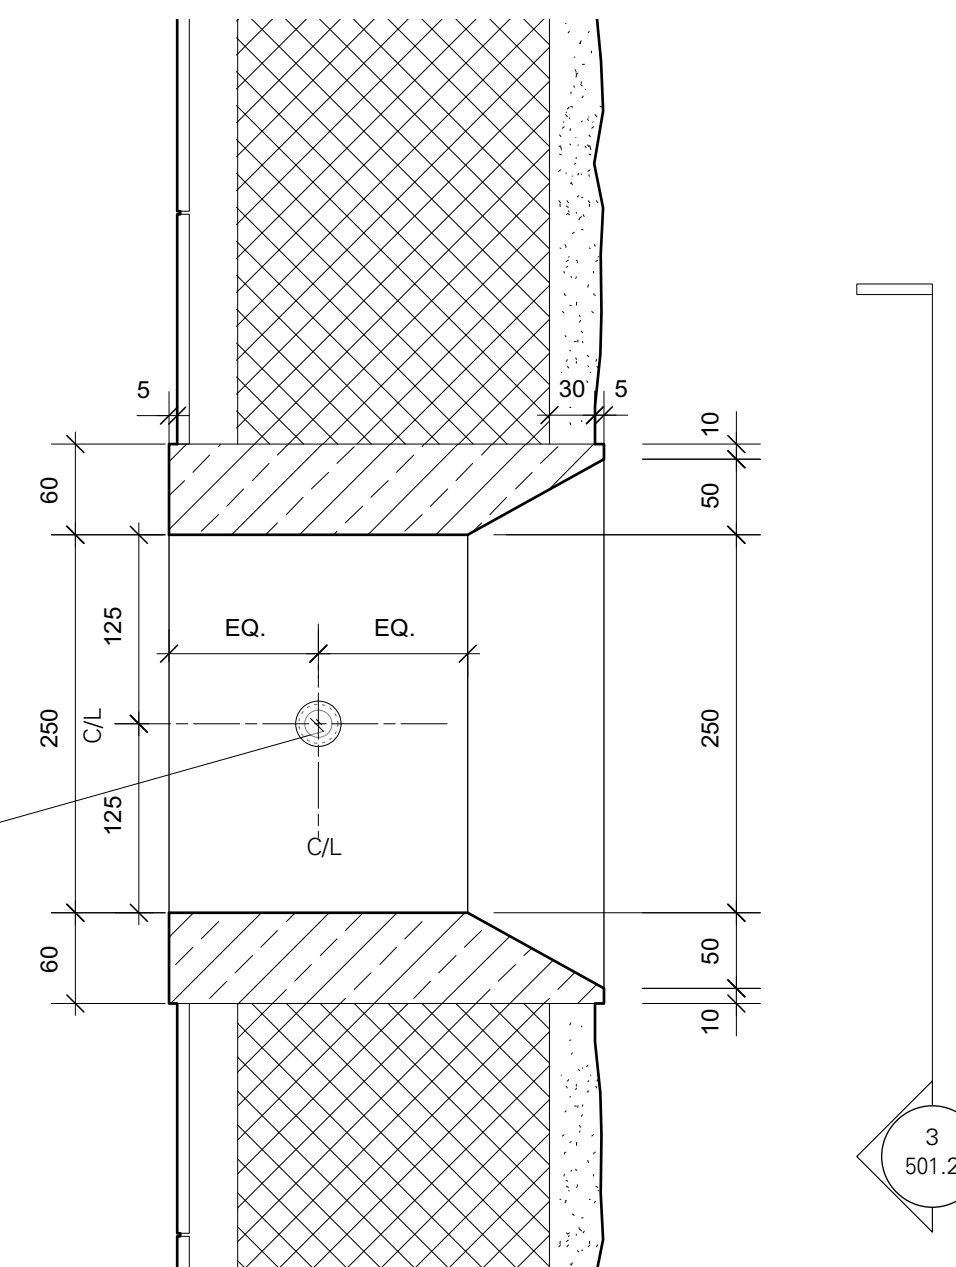

4 POINTED ARCH - PLAN
Scale: 1:5

LH	FOR PLANNING	11/10/22	0
CHECK	REVISION NOTES	DATE	REV

28 REDINGTON RD. LONDON NW3 7RB

ENTRANCE STEPS
SHEET 3

FOR PLANNING - CONDITION 5

350	1:20	501.2	PO
JOB NO.	SCALE (AS SHOWN)	DRAWING NO.	REV

TC
A

Thomas Croft Architects
Studio 117
Great Western Studios
65 Alfred Road
London, W2 5EU
United Kingdom
+44 (0)20 8962 0066
email@thomascroft.com
www.thomascroft.com