




1 TYPICAL JAMB DETAIL.
Scale: 1:5

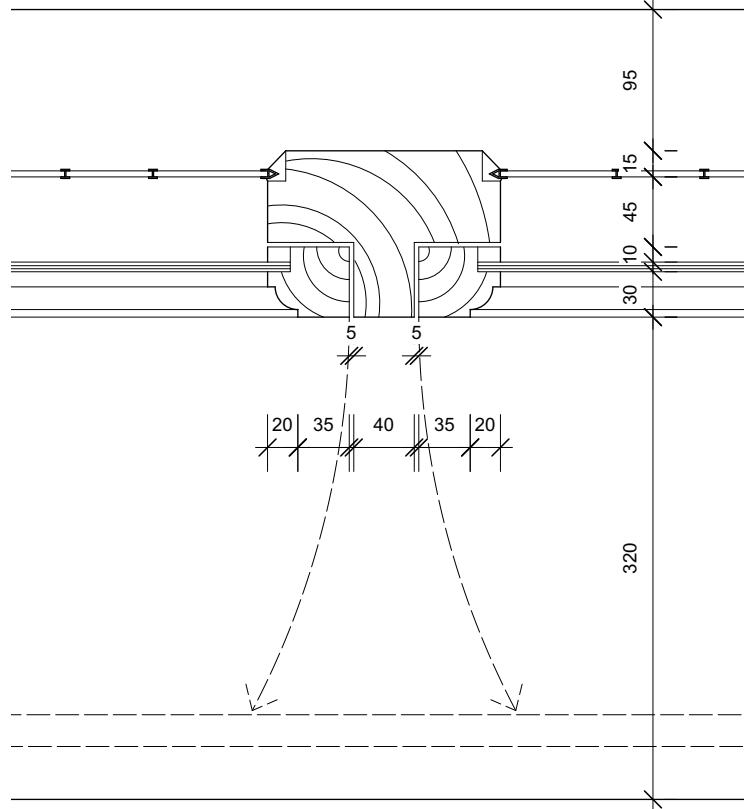


2 MULLION DETAIL (WG.21).
Scale: 1:5

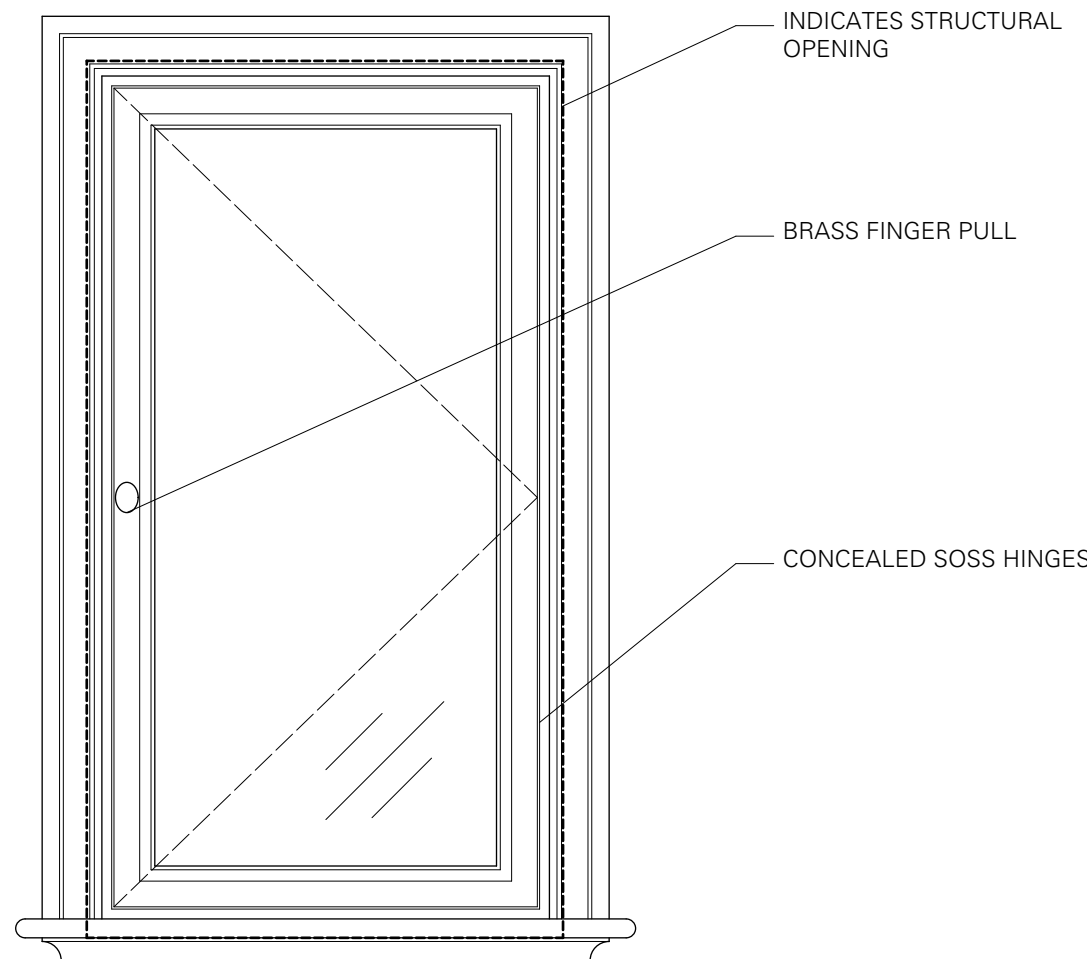


5 INTERNAL ELEVATION - SINGLE CASEMENT
Scale: 1:10

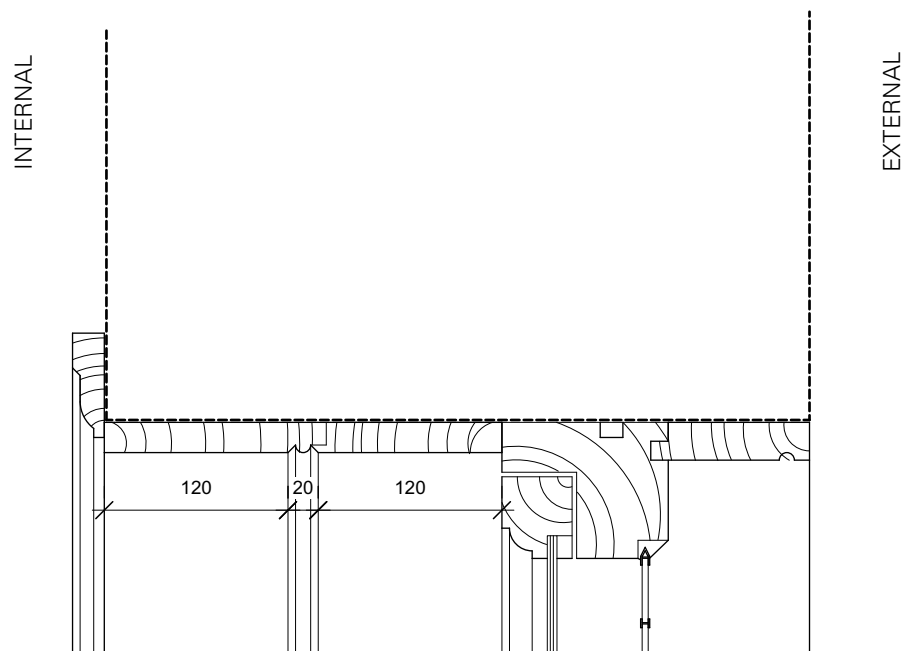


3 TYPICAL HEAD DETAIL.
Scale: 1:5

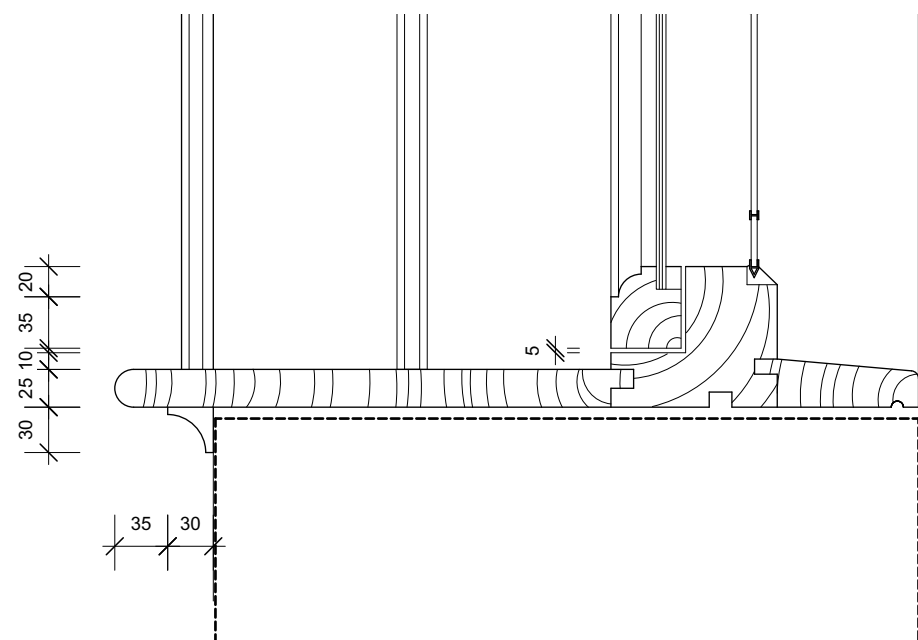


4 TYPICAL SILL DETAIL.
Scale: 1:5

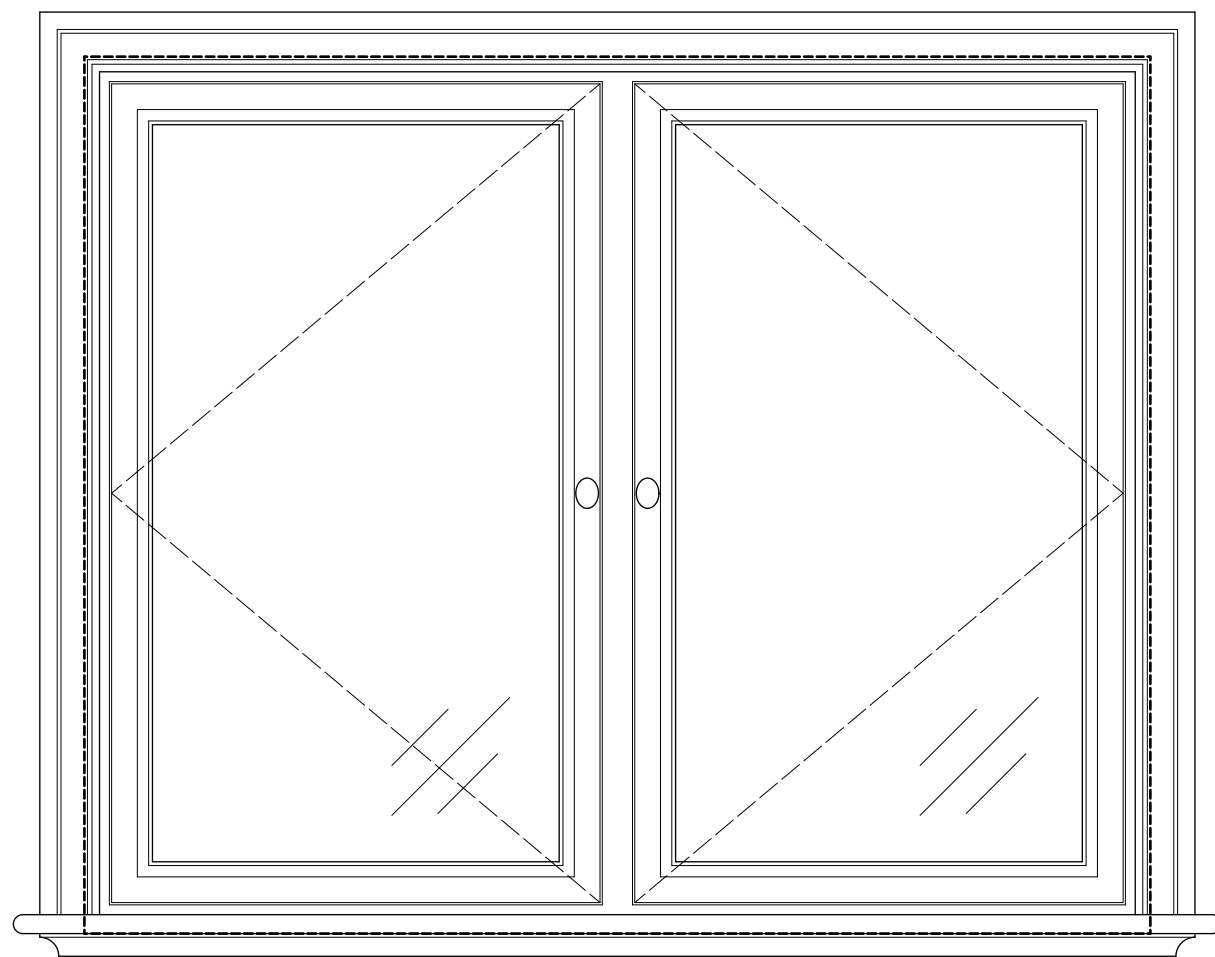

6 INTERNAL ELEVATION - DOUBLE CASEMENT
Scale: 1:10

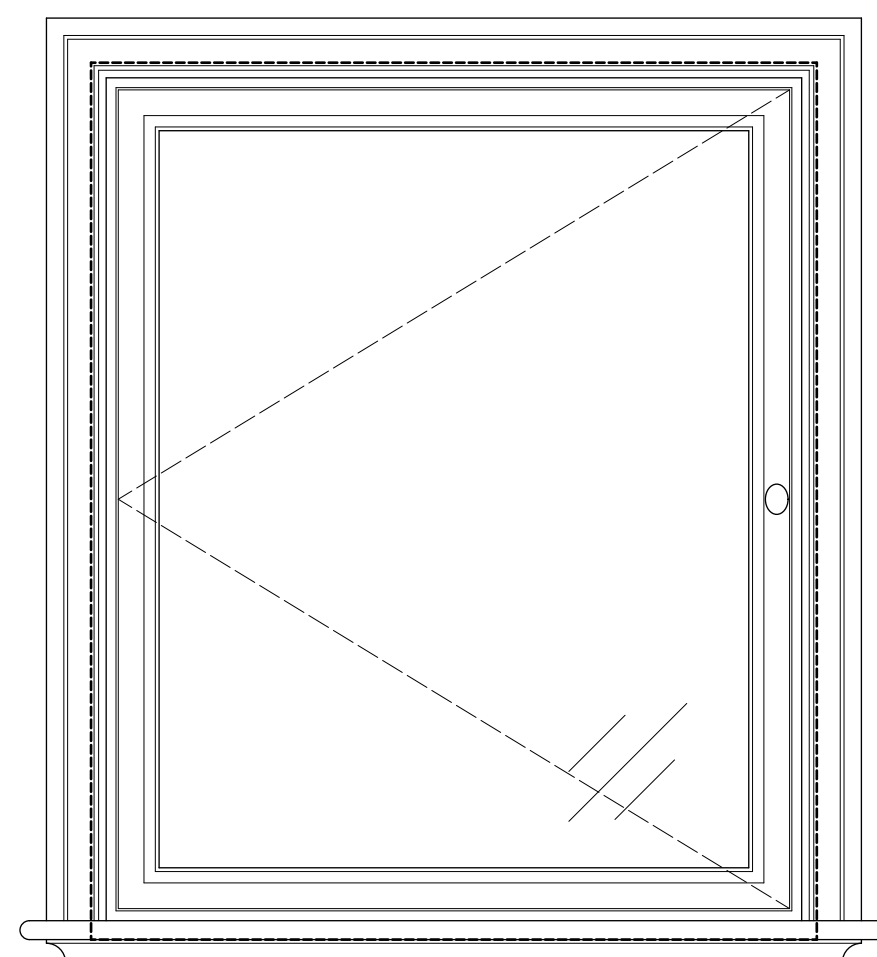

7 INTERNAL ELEVATION - SINGLE CASEMENT
Scale: 1:10

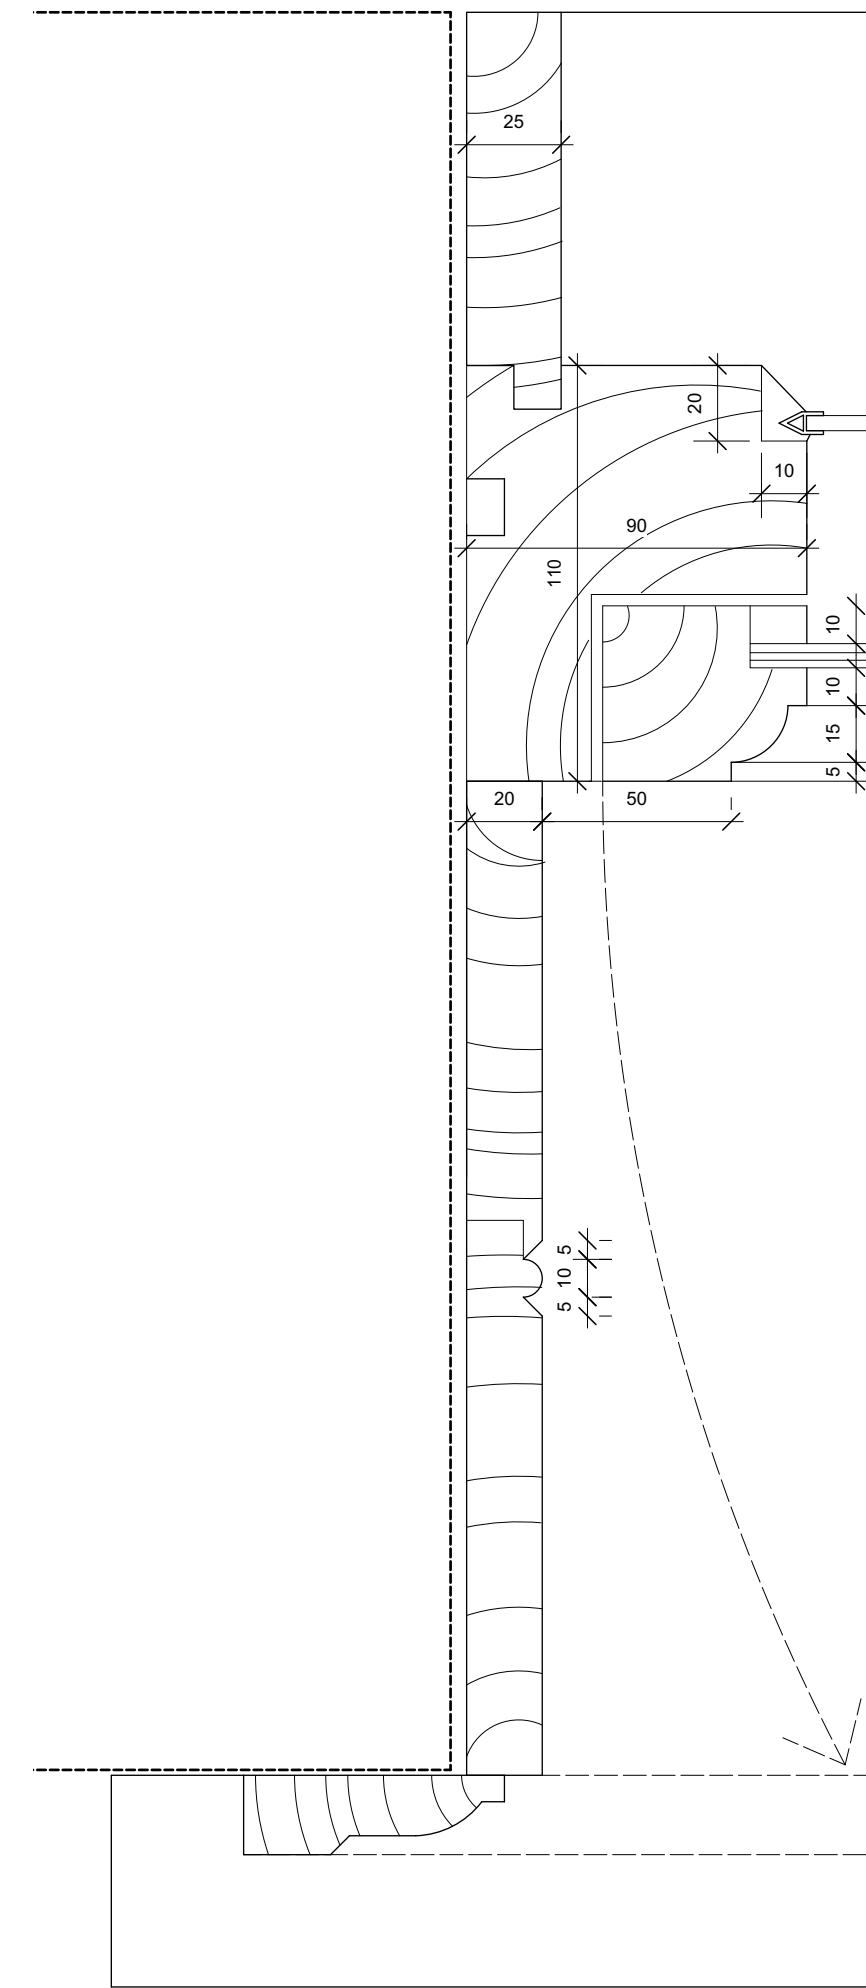

8 TYPICAL JAMB DETAIL.
Scale: Half Actual Size

NOTES

LH	FOR PLANNING	11/10/22	0
CHECK	REVISION NOTES	DATE	REV

28 REDINGTON RD. LONDON NW3 7RB

TYPICAL CASEMENT
WINDOW DETAILS

FOR PLANNING - CONDITION 5

350	AS SHOWN	781.1	PO
JOB NO.	SCALE (AS SHOWN)	DRAWING NO.	REV.

TC
A
Thomas Croft Architects
Studio 117
Great Western Studios
65 Alfred Road
London, W2 5EU
United Kingdom
+44 (0)20 8962 0066
email@thomascroft.com
www.thomascroft.com