

notes:
Do not scale from drawings. All discrepancies to be reported to Gensler architect immediately.
All dimensions to be verified by contractor on site prior to any works.
Layouts are based on drawings received for Feasibility and have not been verified against the measured survey.

P01	10.10.22	Planning Application	RW	NM

rev	date	revision note	drawn	checked
		lead consultant		

Gensler


Moretown Tel +44 (0) 20 7073 9600
London Fax +44 (0) 20 7539 1917
E1W 1YW
England
United Kingdom

client

 **British
Land**


British Land
York House
45 Seymour Street
London
W1H 7LX
Tel 020 7486 4466

key plan

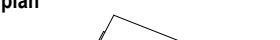

category	PROJECT STAGE
family	PLANNING
title	ENLARGED PLAN MEP ENCLOSURE

project			
Level 2 Lab Enablement & End of Trip			
20 Triton Street London NW1 3BF			
project number		drawn	checked
08.8107.001		Author	Checker
scale	date of first issue	status	rev
1 : 50 @ A1	10/10/22		P01
project code	originator	functional	spatial
		form	discipline
20TS - GEN -		A-010018	

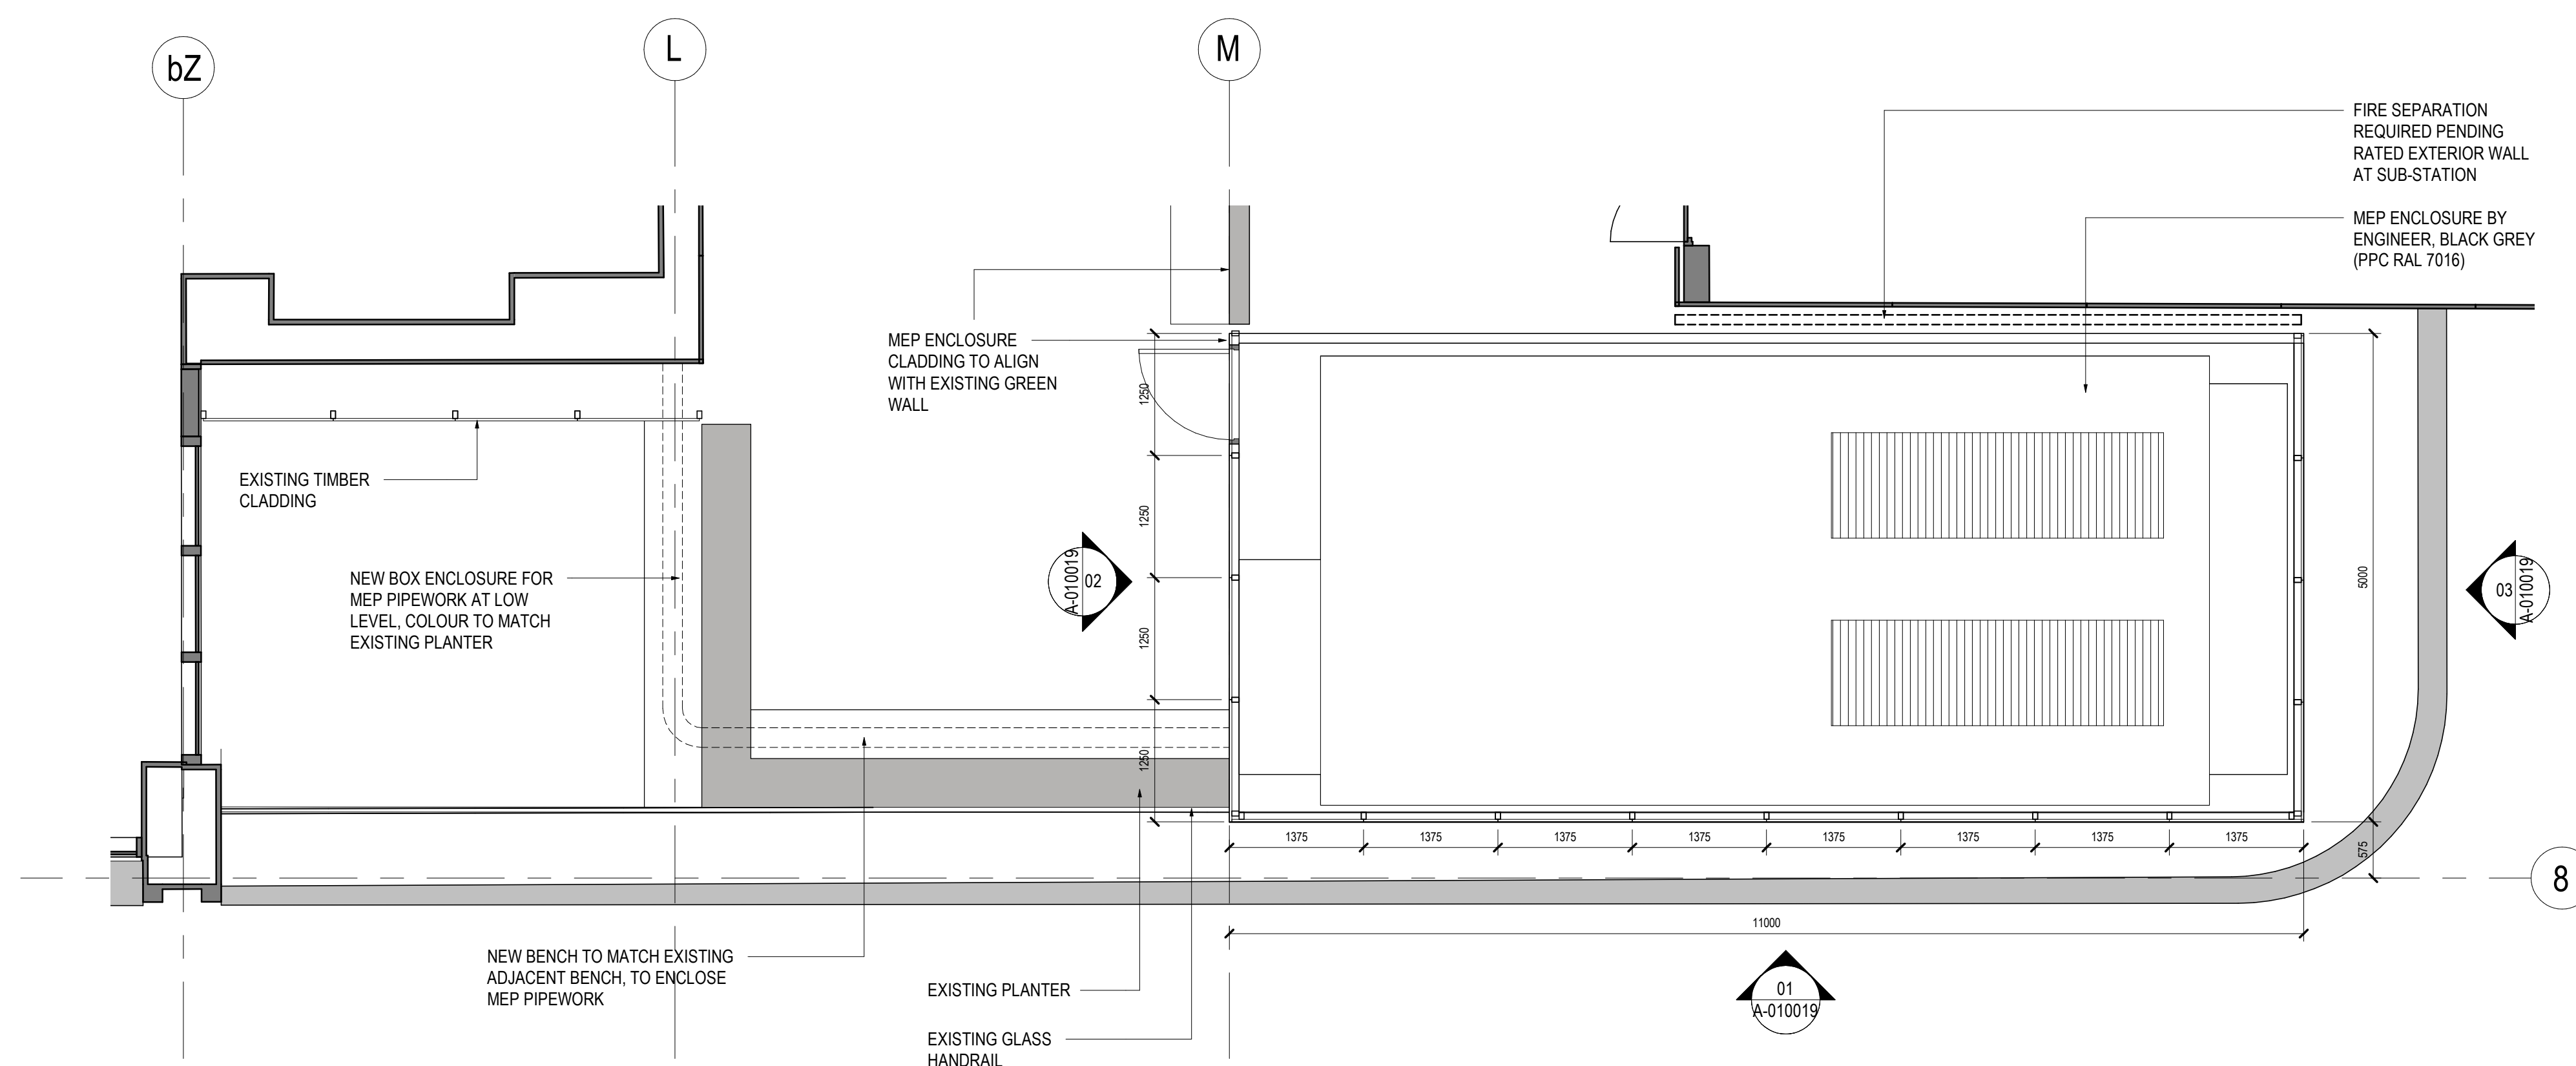

01 PLAN - LEVEL 02 MEP ENCLOSURE
SCALE: 1:50