

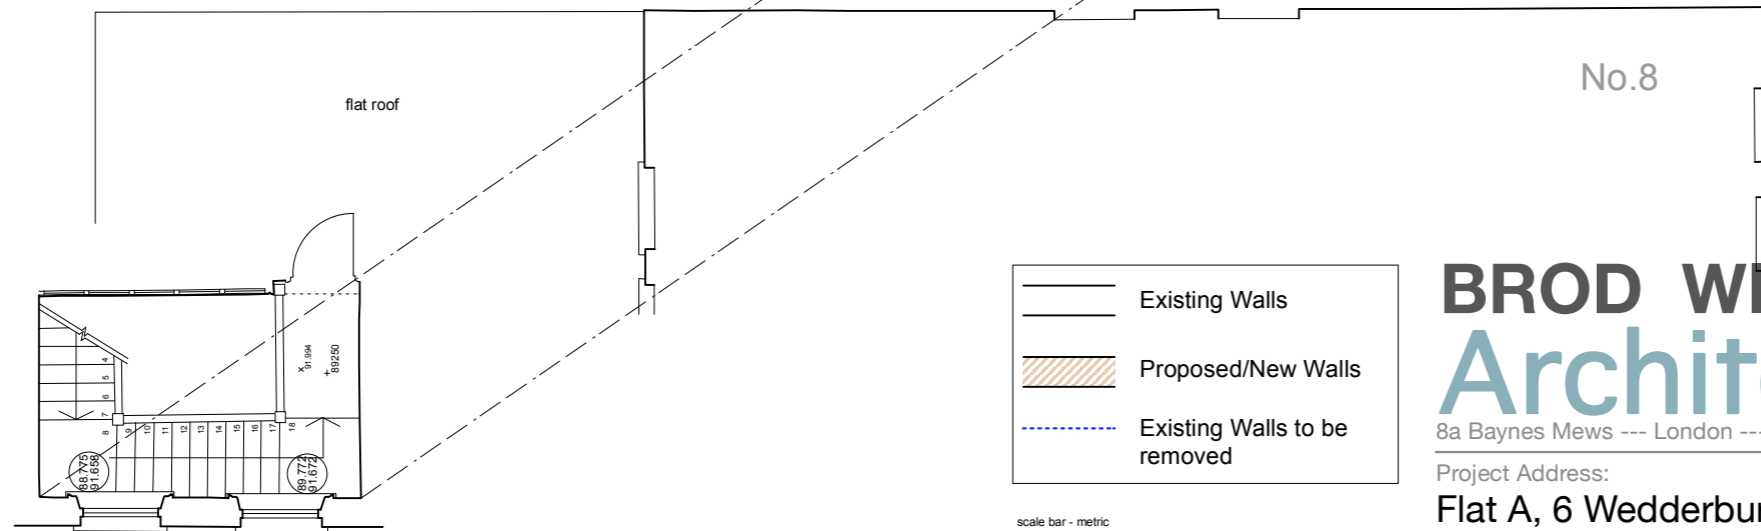


First Floor

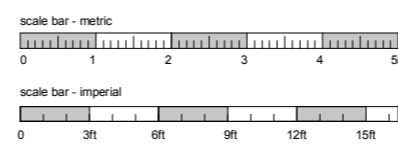

2nd Floor Communal Plan

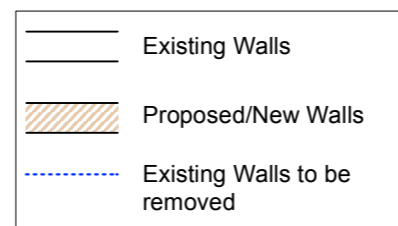

**BROD WIGHT**  
**Architects**

8a Baynes Mews --- London --- NW3 5BH

Project Address:  
**Flat A, 6 Wedderburn Road**  
**London NW3 5QE**

www.brodwight.co.uk office@brodwight.co.uk  
 Tel 020 7722 0810 This drawing is copyright

Drawing Title:  
**First Floor Flat**

Drawing Ref:  
**1125-AP03-02**

Date  
 Oct 2022

Scale  
 1:100@A3/1:50@A1