

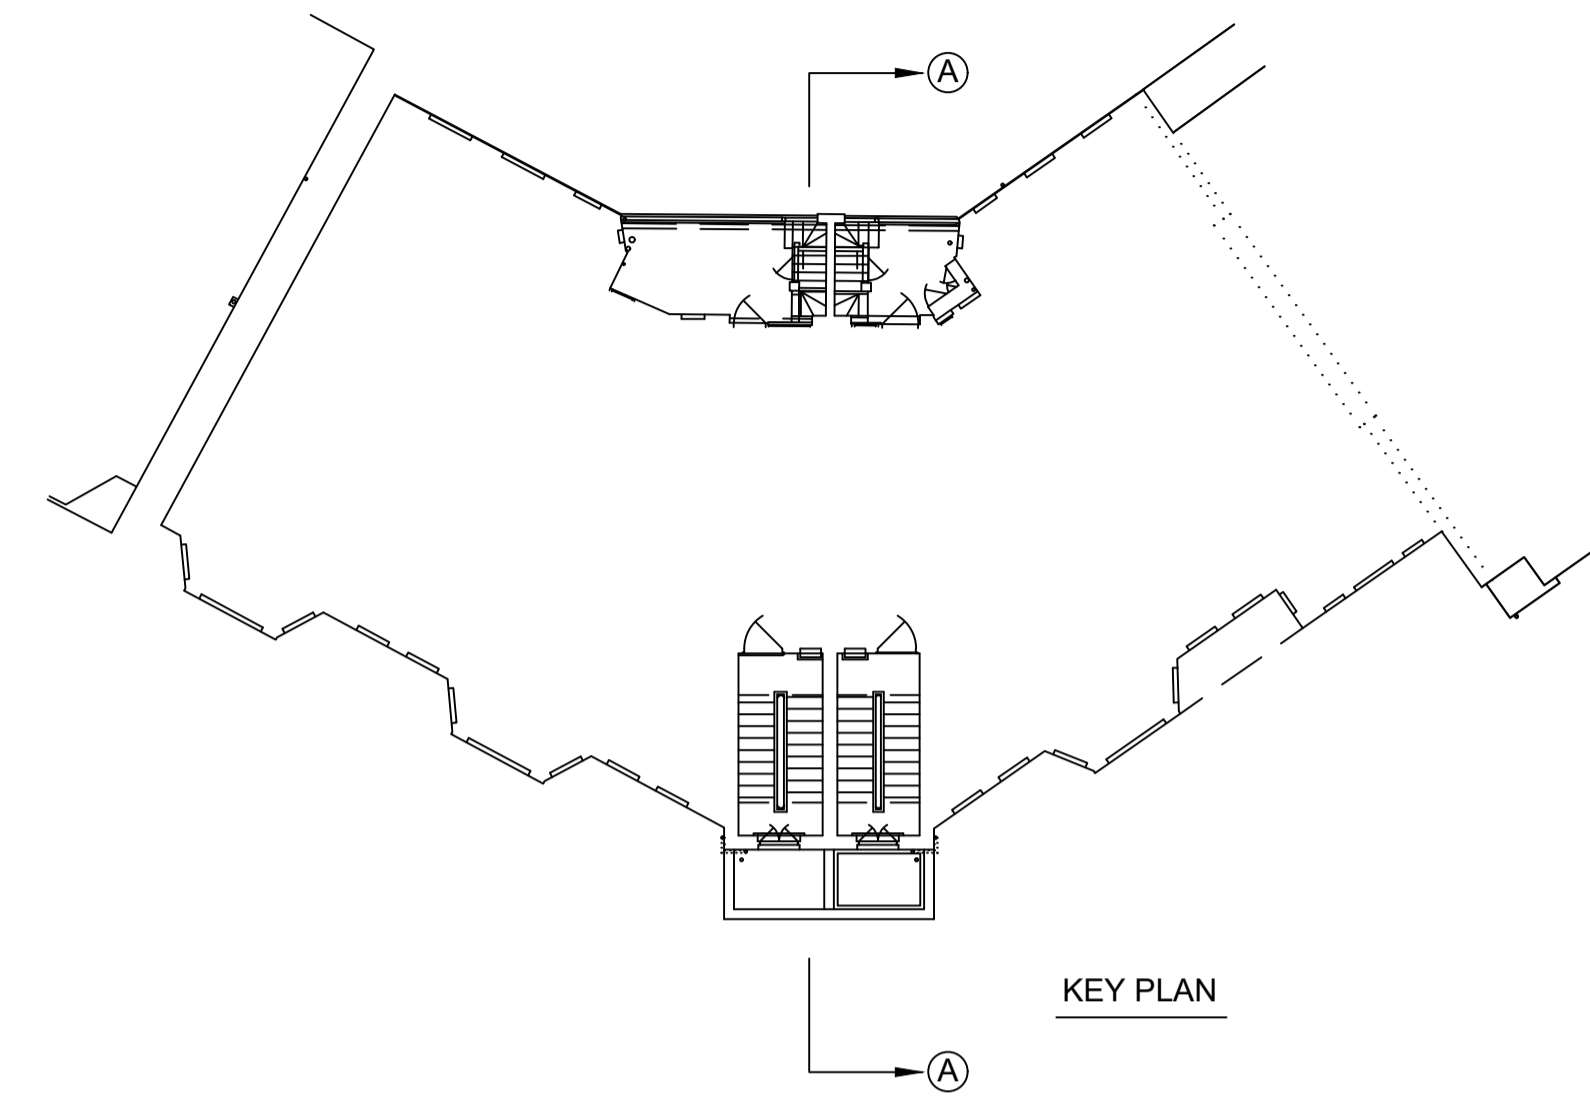


Notes

THIS SURVEY HAS BEEN PREPARED WITH A SCALING ACCURACY FOR A PLOT AT A SCALE OF 1:50.  
 ALL LEVELS ARE IN METRES RELATED TO AN ORDNANCE SURVEY BENCHMARK LOCATED ON THE BOUNDARY WALL OF No 23 & 25 CANFIELD GARDENS (value 46.11m).

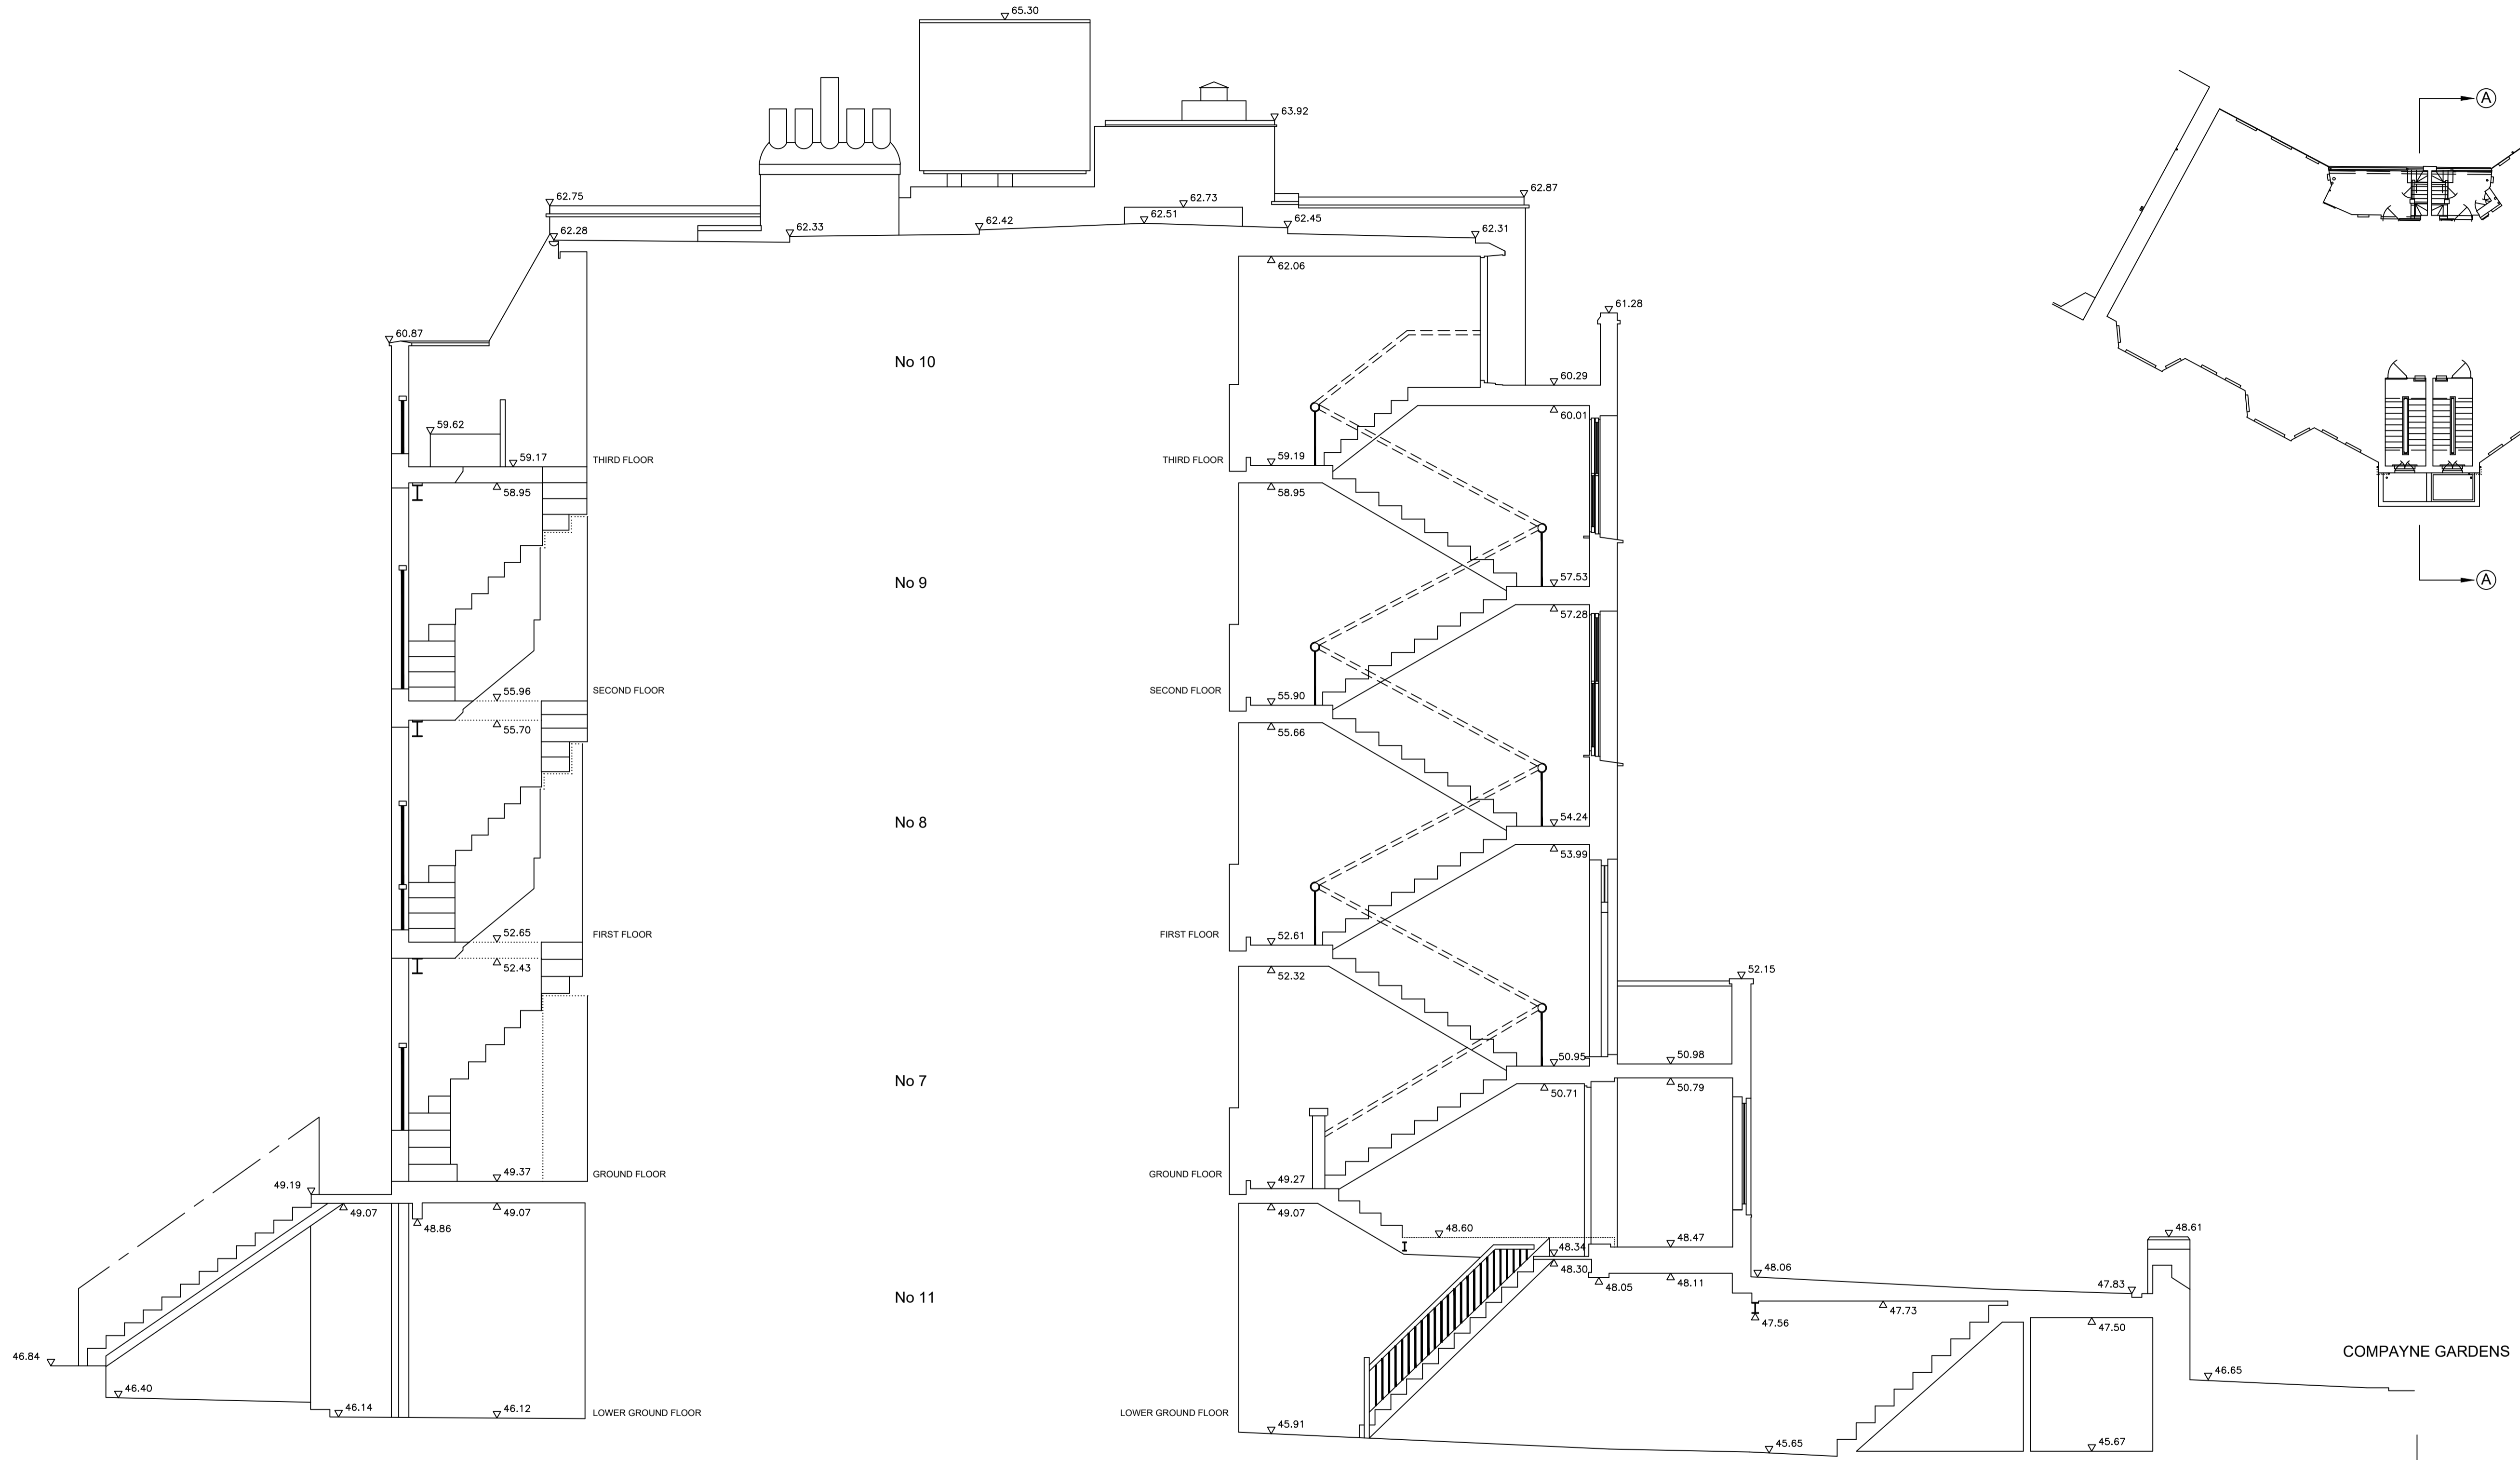

KEY PLAN

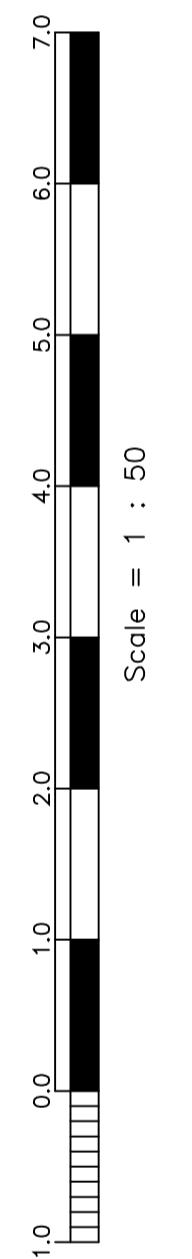

SECTION A-A  
 45.00m A.O.D.

EJG/MJM © ON CENTRE SURVEYS LTD. 2012 ACAD	
job	STIRLING MANSIONS 12 CRANFIELD GARDENS LONDON NW6 3JT
client	Mr. Ian Hay on behalf of MAVNDER TAYLOR MANAGING AGENTS
title	SECTION A-A
dwg no.	21013A-7
scale	1:50
date	JANUARY 2013

**ON CENTRE SURVEYS LTD.**  
 LAND & BUILDING SURVEYORS  
 GEODETIC ENGINEERS  
 Satchell Granary, New Street, Leamington Spa CV31 1HP  
 TEL: 01926 336239 FAX: 01926 316606  
 E-MAIL: info@oncentre.co.uk  
 A member of The Survey Association