


Note:
Contractors are responsible for the verification of all dimensions on site and the architect is to be informed of any discrepancy. Do not scale from this drawing. Use figured dimensions only. This drawing may contain Ordnance Survey Mastermap and Raster data. ©Crown Copyright and database right 2013. Ordnance Survey Licence number 100006119.

Model File References List –XRef Model Name, Version & Status:

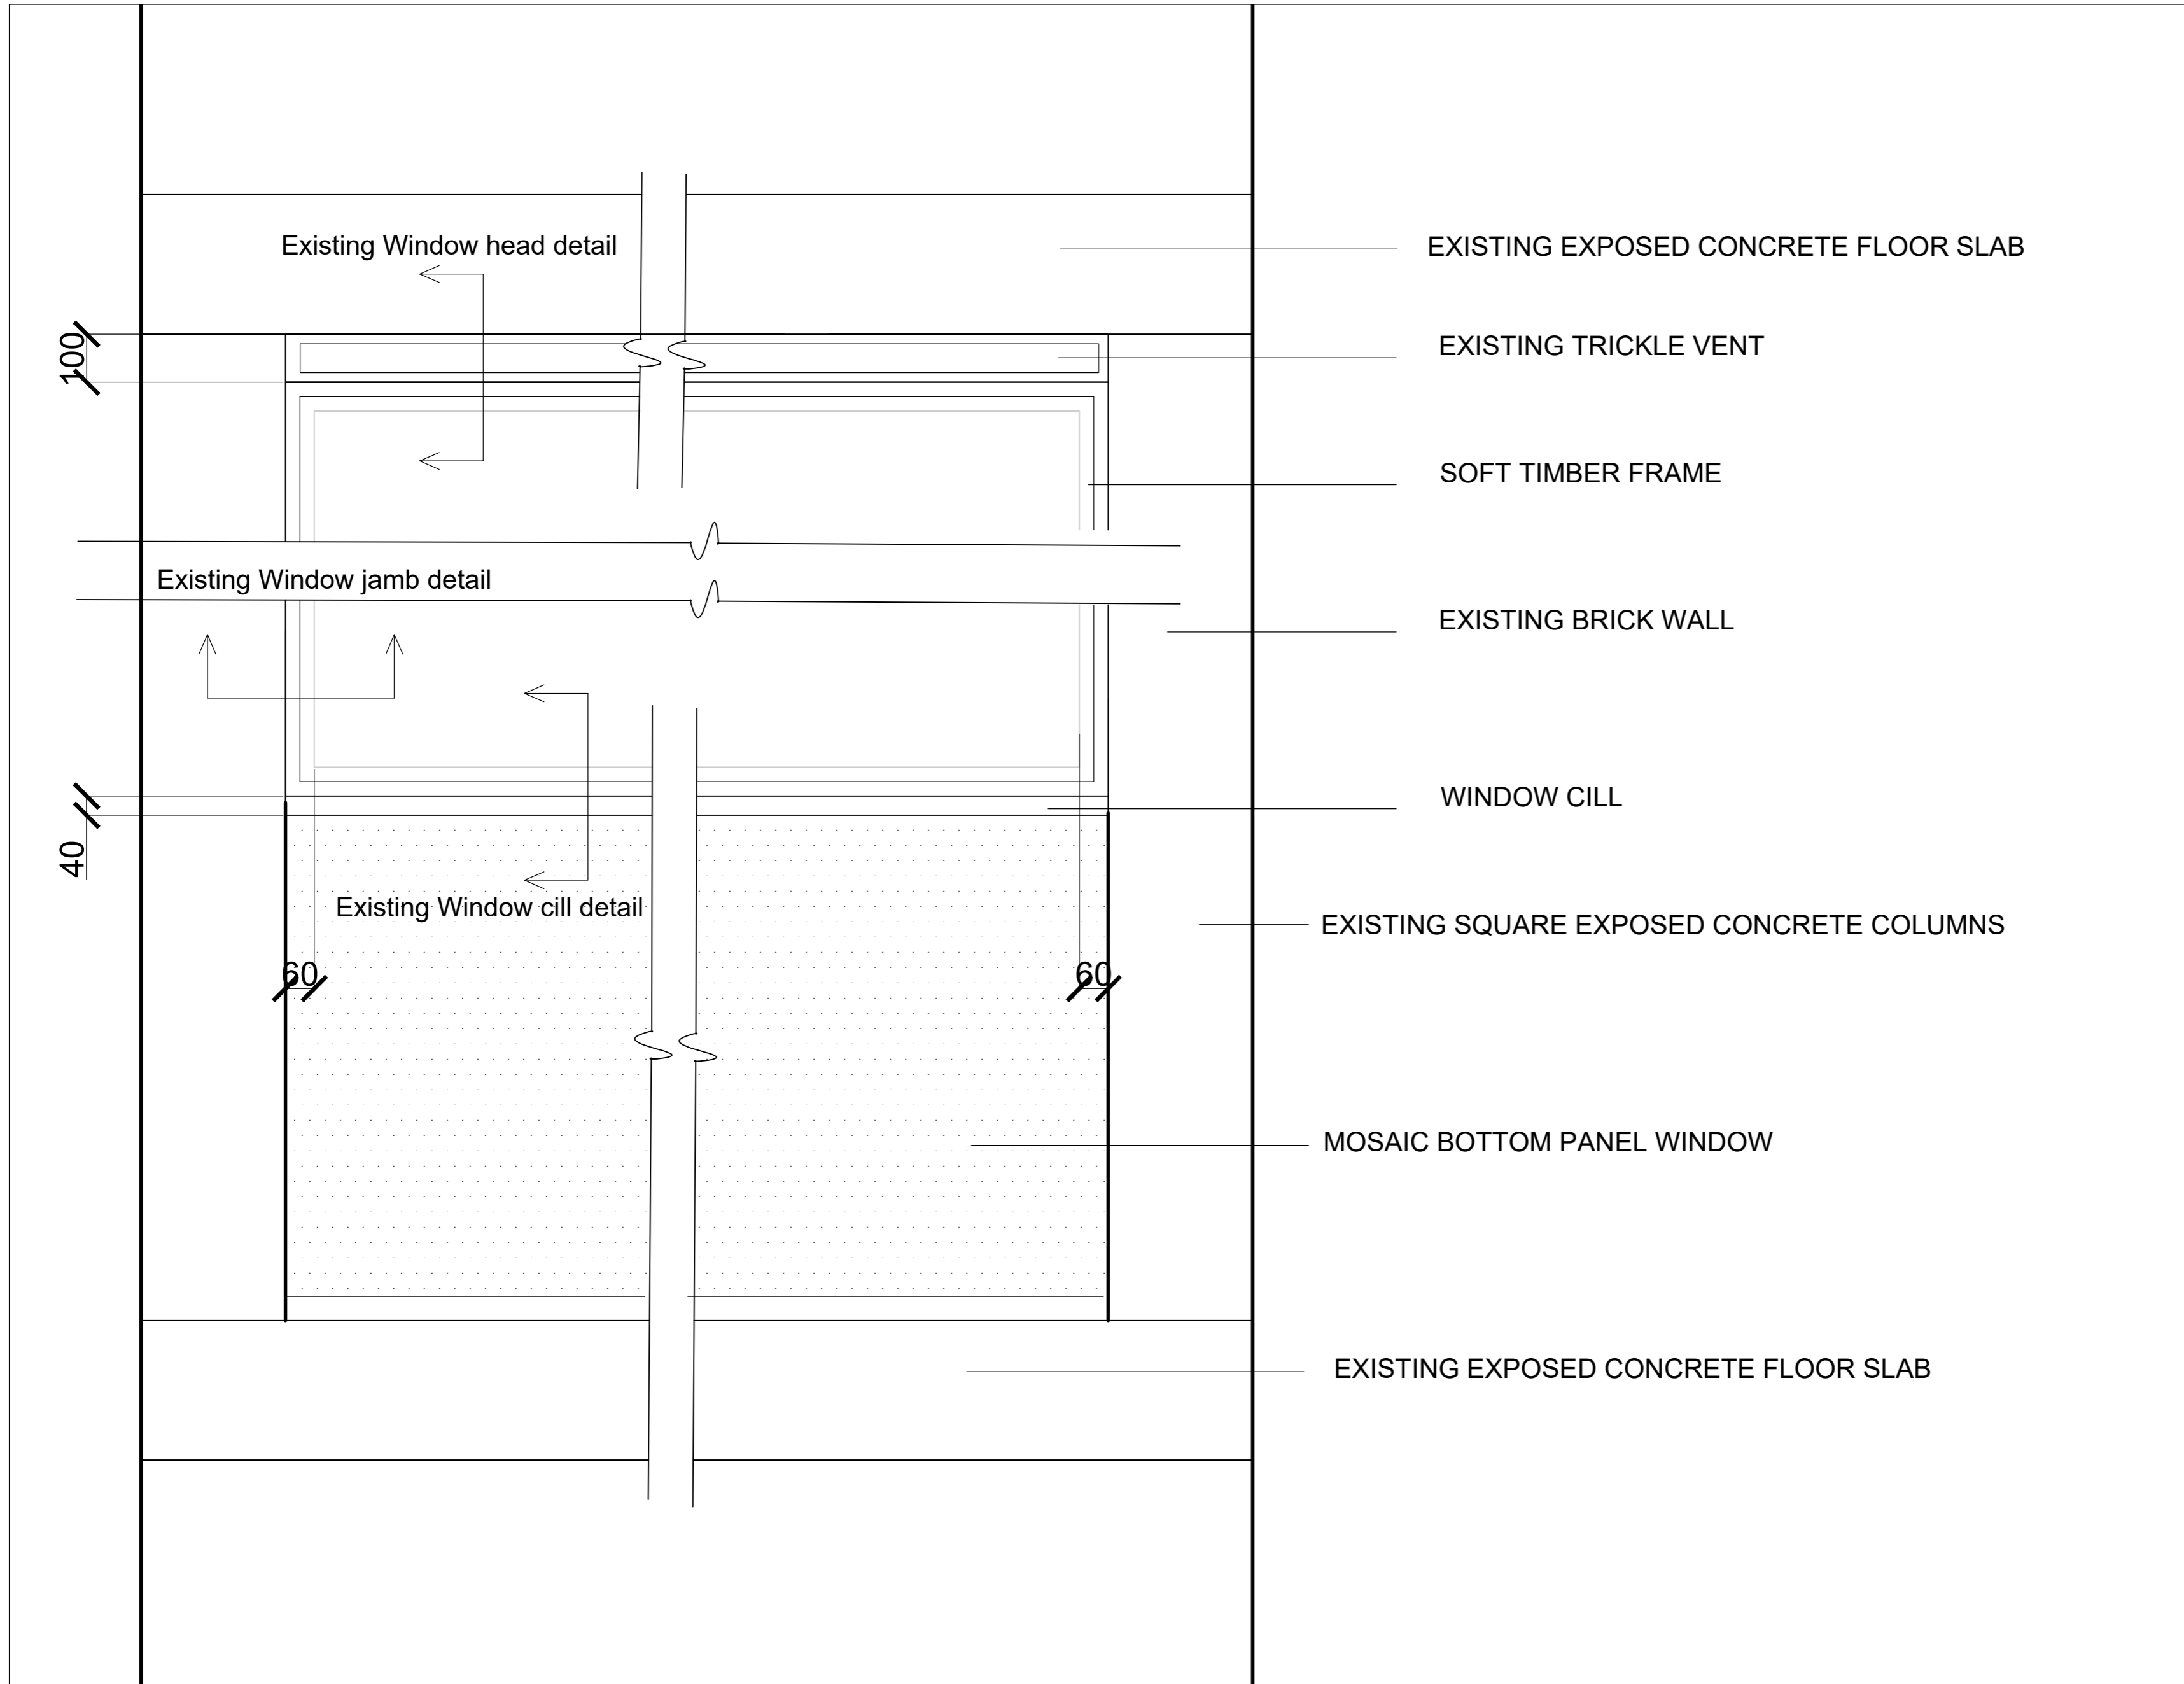

EXISTING EXPOSED CONCRETE FLOOR SLAB

EXISTING TRICKLE VENT

SOFT TIMBER FRAME

EXISTING BRICK WALL

WINDOW CILL

EXISTING SQUARE EXPOSED CONCRETE COLUMNS

MOSAIC BOTTOM PANEL WINDOW

EXISTING EXPOSED CONCRETE FLOOR SLAB

Rev	Drn	Date	Description
-----	-----	------	-------------

**PASCALL
+WATSON**

The Warehouses 10 Black Friars Lane London EC4V 6RU
T+44 (0)20 3837 2500

Title

National Union of Journalists
Headland House

Window Detail 1:10 Existing

Project Name		Client Job No.	
Headland House		NUJ	
308 Grays Inn Road, WC1X 8DP		Discipline Architecture	
Client		Drawing Originator	
NUJ		Pascall+Watson	
Purpose of Issue		Status	Scale
For Planning Application		For Approval	1:10 @A2
Drawn By	Checked By	Approved By	Drawn Date
JW	EN	EN	28/09/2022
Project Number			Revision
6819-PAW-AA-ZZ-DE-A-116			B

1 Existing Window Elevation (above the mosaic panel)
1:10