


Note:
Contractors are responsible for the verification of all dimensions on site and the architect is to be informed of any discrepancy. Do not scale from this drawing. Use figured dimensions only. This drawing may contain Ordnance Survey Mastermap and Raster data. ©Crown Copyright and database right 2013. Ordnance Survey Licence number 100006119.

Model File References List –XRef Model Name, Version & Status:

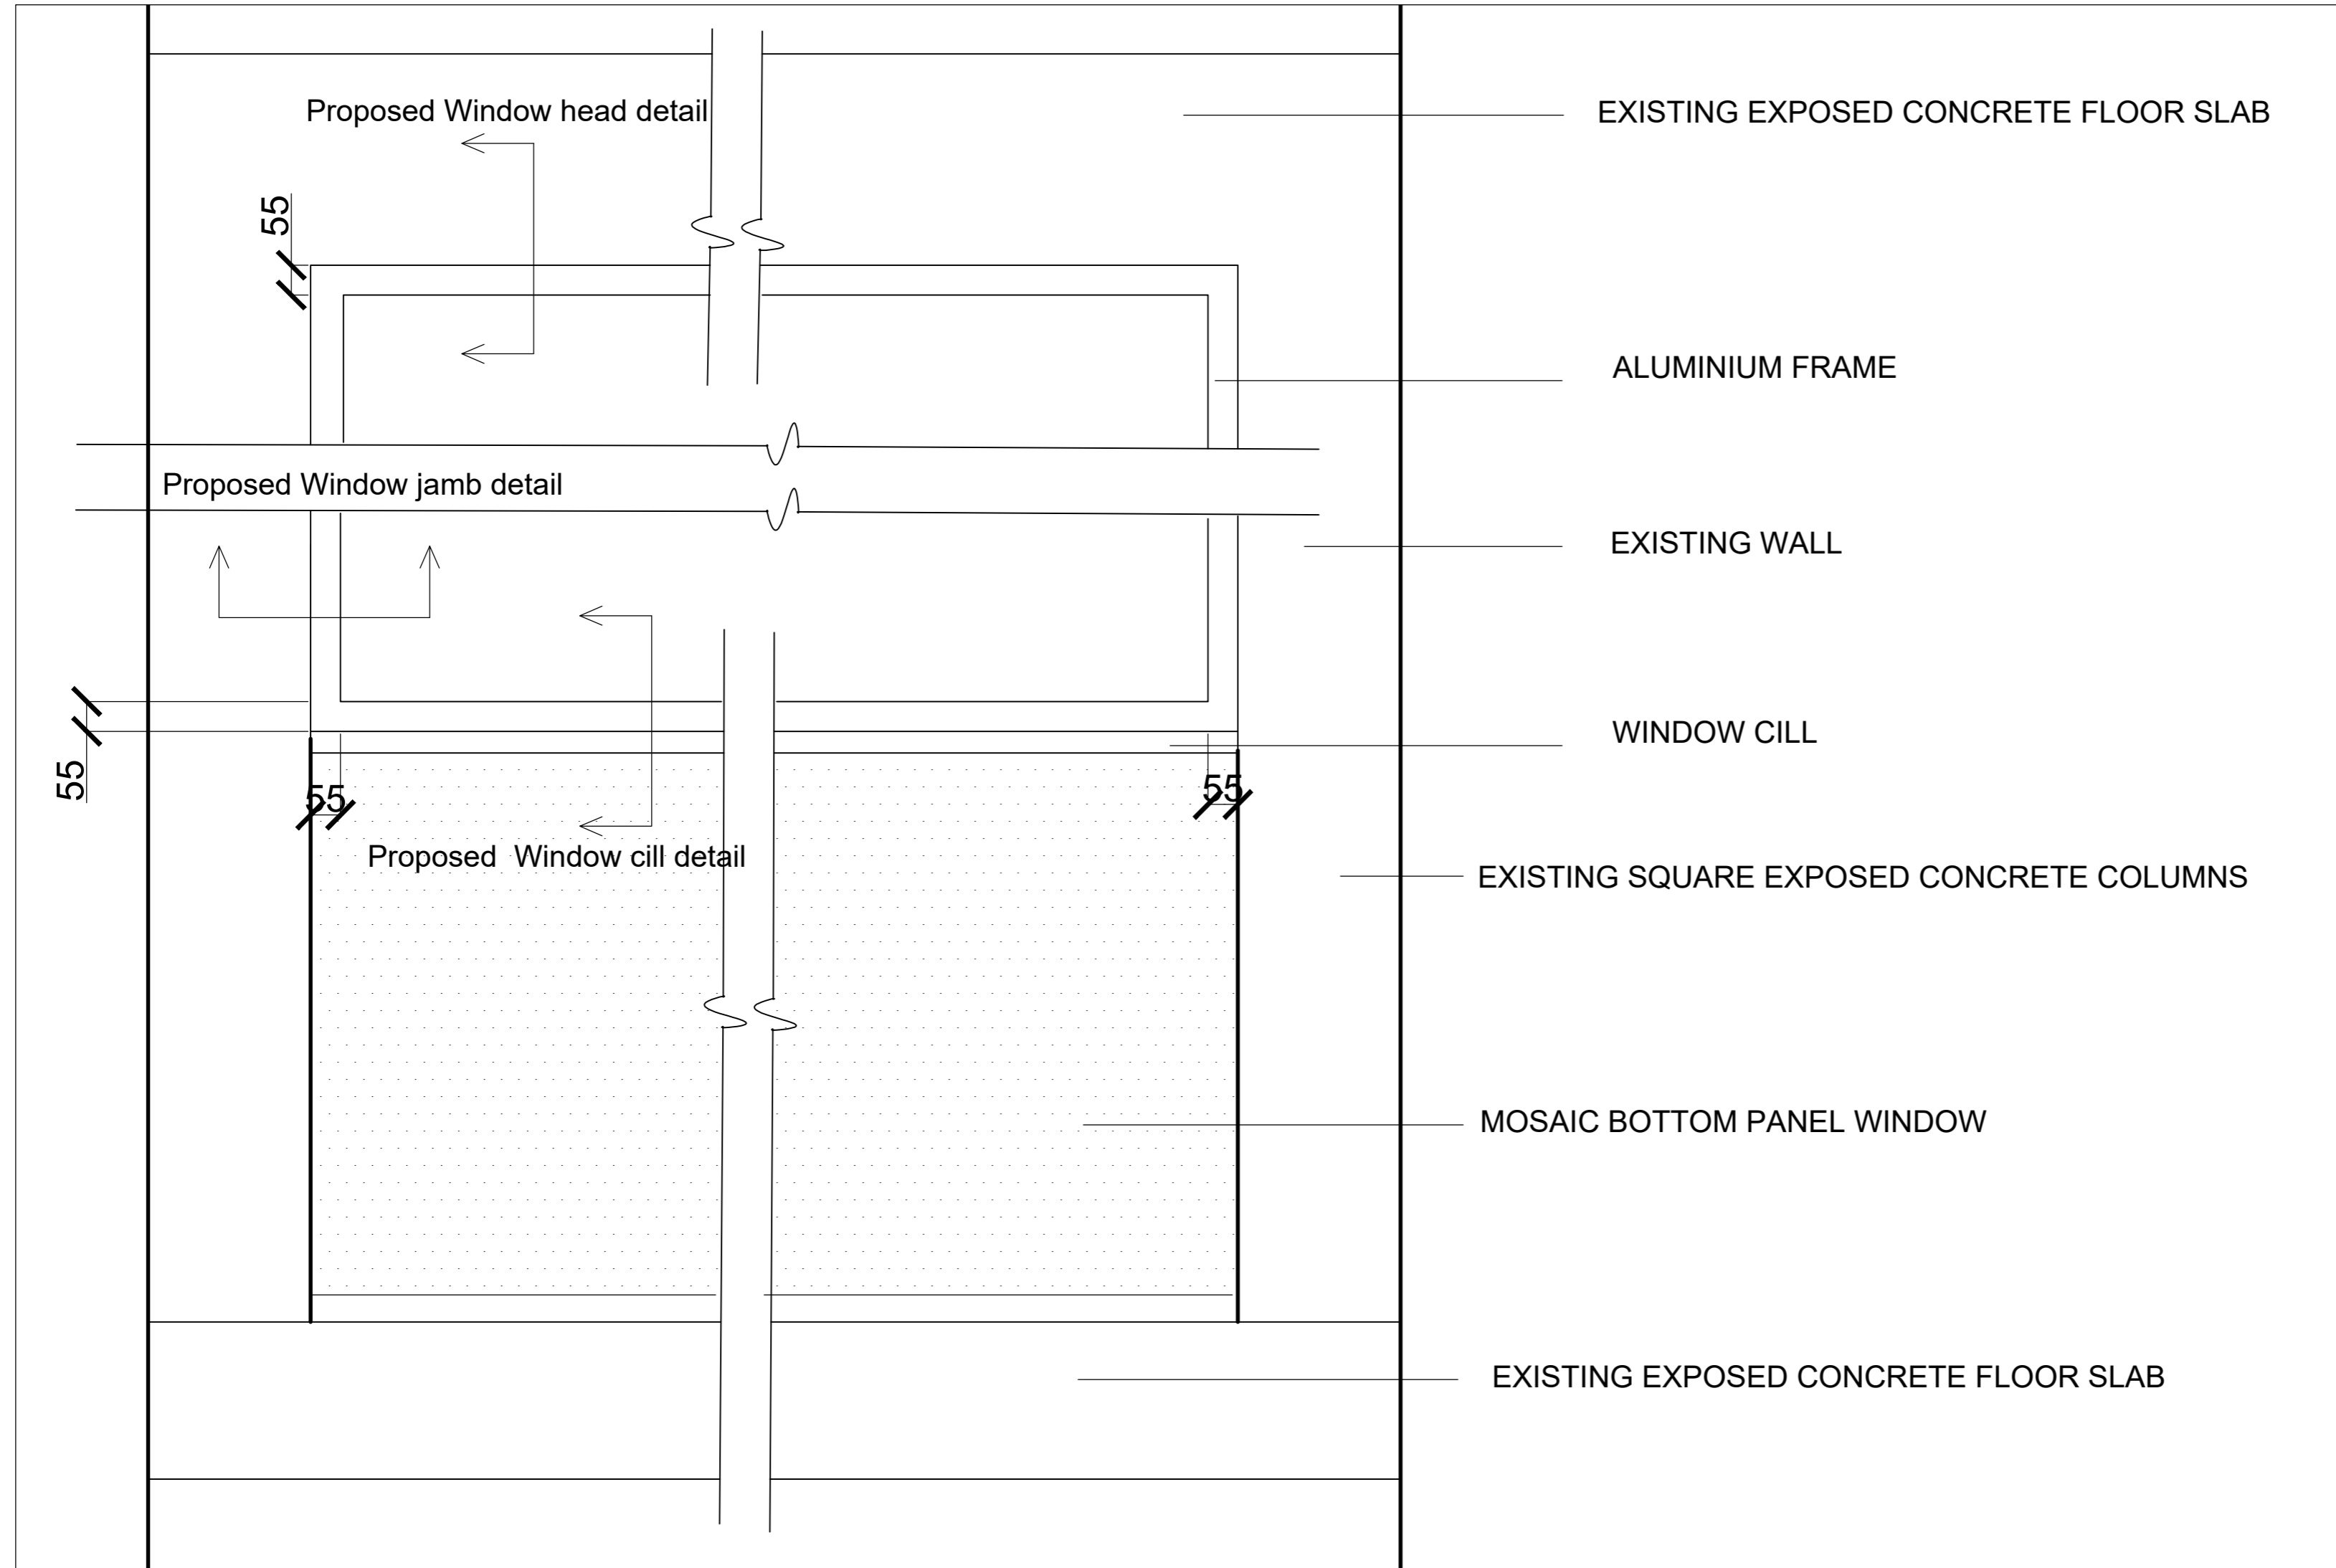

Rev	Drn	Date	Description
-----	-----	------	-------------

**PASCALL
+WATSON**

The Warehouses 10 Black Friars Lane London EC4V 6RU
T +44 (0)20 3837 2500

Title

National Union of Journalists
Headland House

Window Detail 1:10 Proposed

Project Name		Client Job No.	
Headland House		NUJ	
308 Grays Inn Road, WC1X 8DP		Pascall+Watson	
Client	Drawing Originator	Status	Scale
NUJ	Pascall+Watson	For Approval	1:10 @A2
Purpose of Issue	Checked By	Approved By	Drawn Date
For Planning Application	JW	EN	28/09/2022
Drawn By	Checked By	Approved By	Drawn Date
JW	EN	EN	28/09/2022
Project Number	Revision		
6819-PAW-AA-ZZ-DE-A-119	B		

1 Proposed Window Elevation (above the mosaic panel)
1:10