




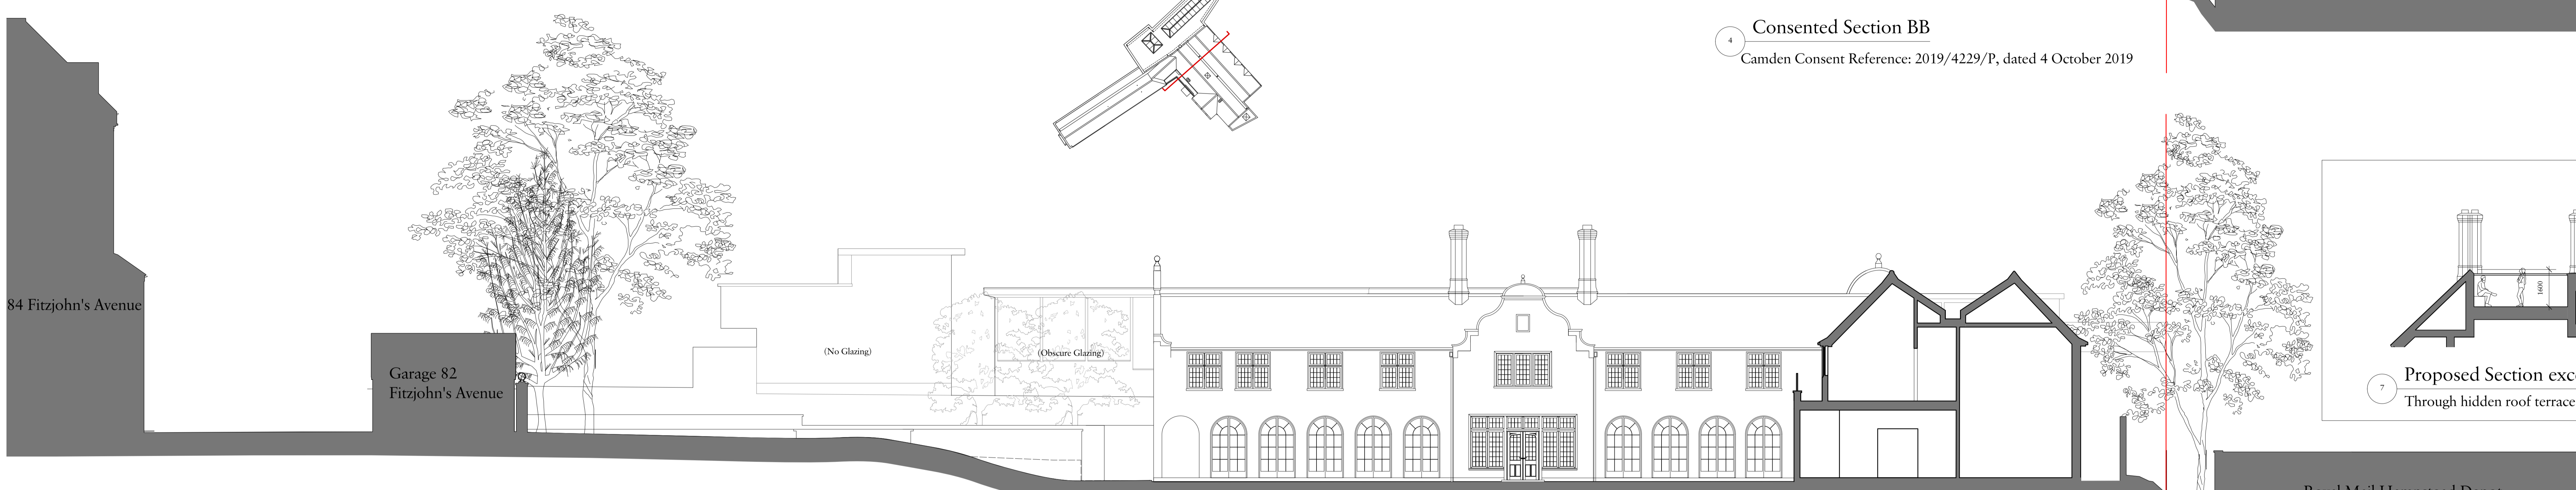

4 Consented Section BB  
Camden Consent Reference: 2019/4229/P, dated 4 October 2019

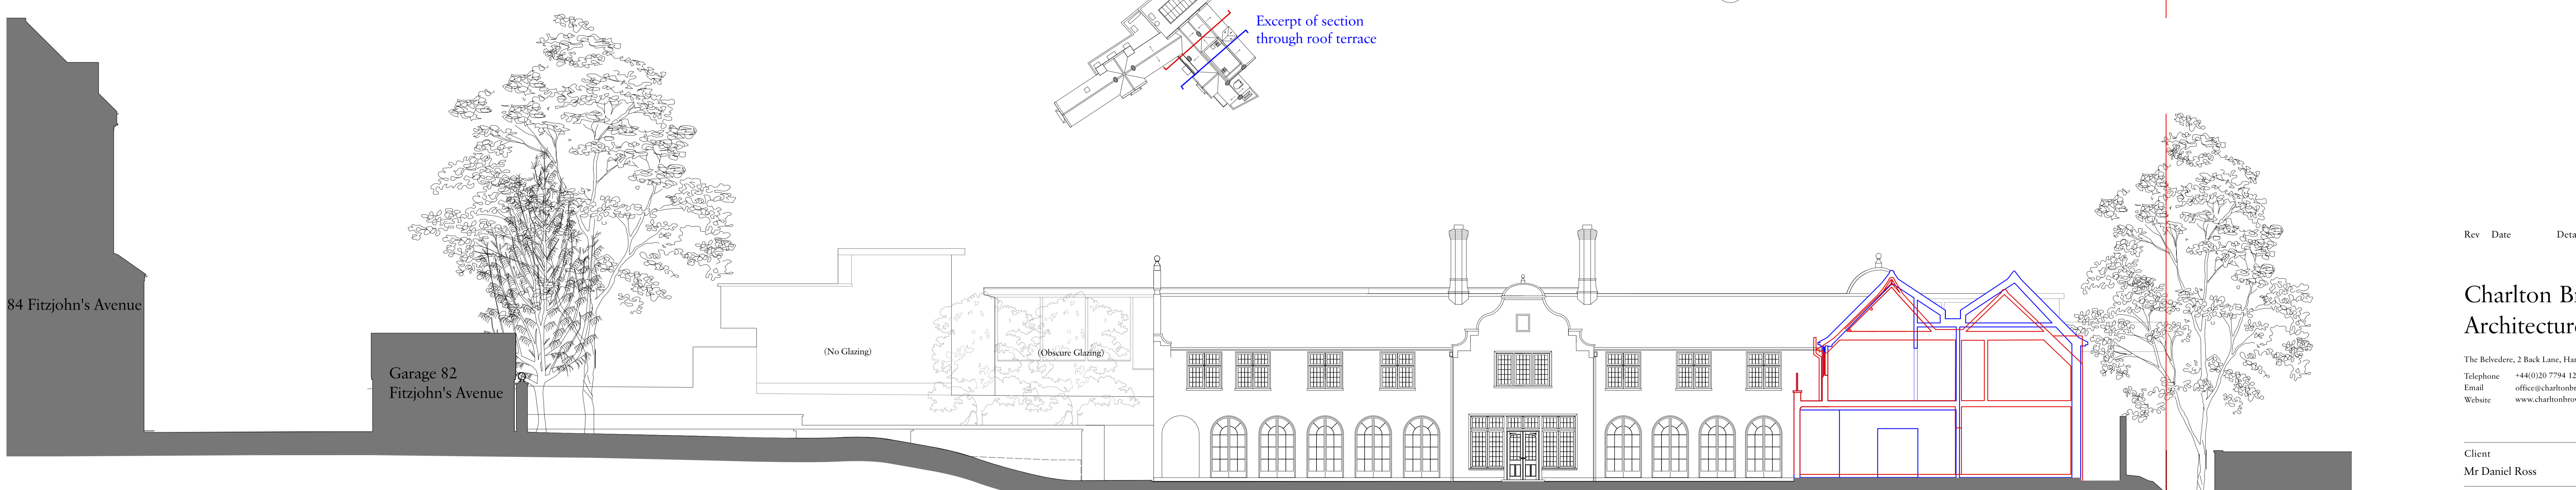


5 Proposed Section BB

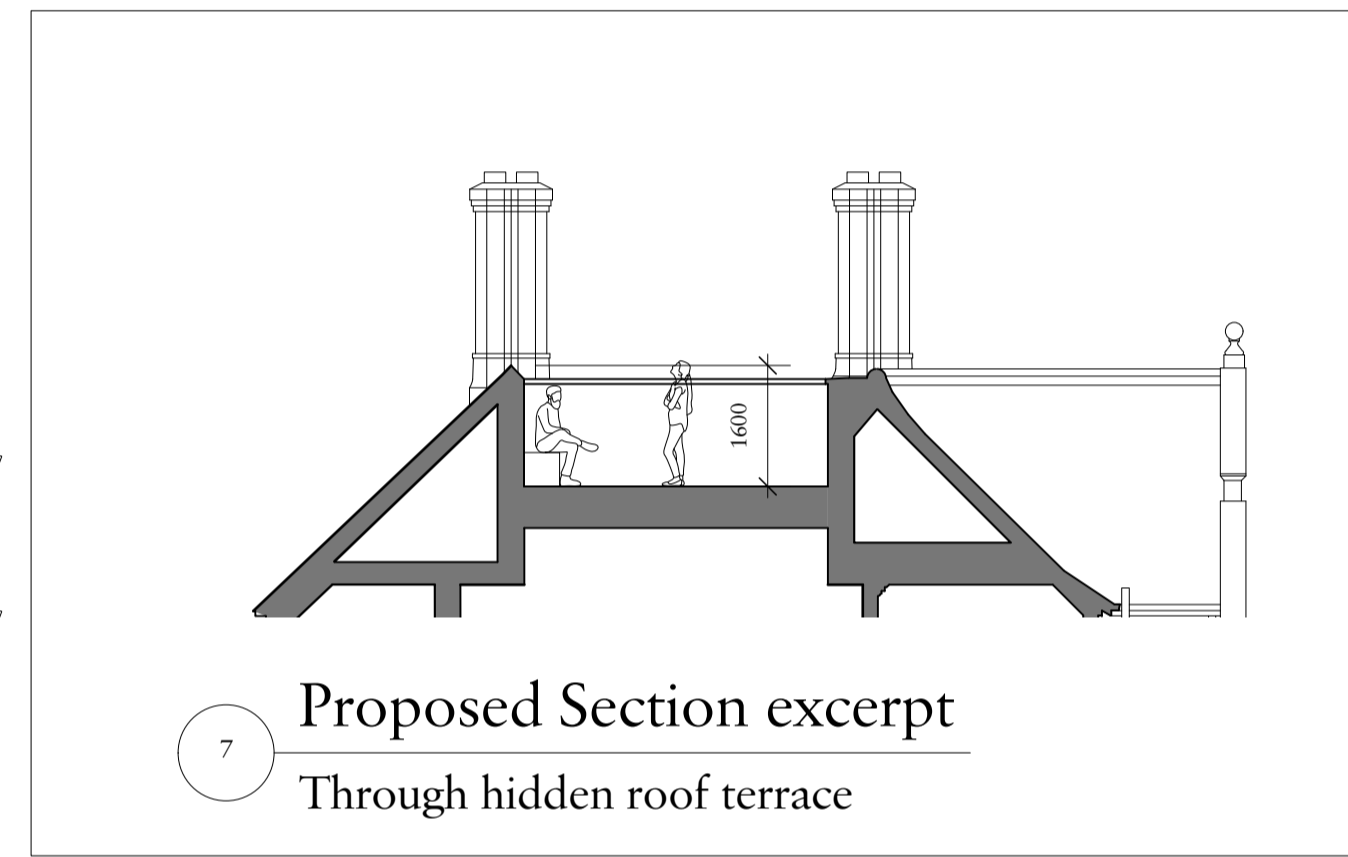

6 Comparison Section BB

Consented Section  
Proposed Section

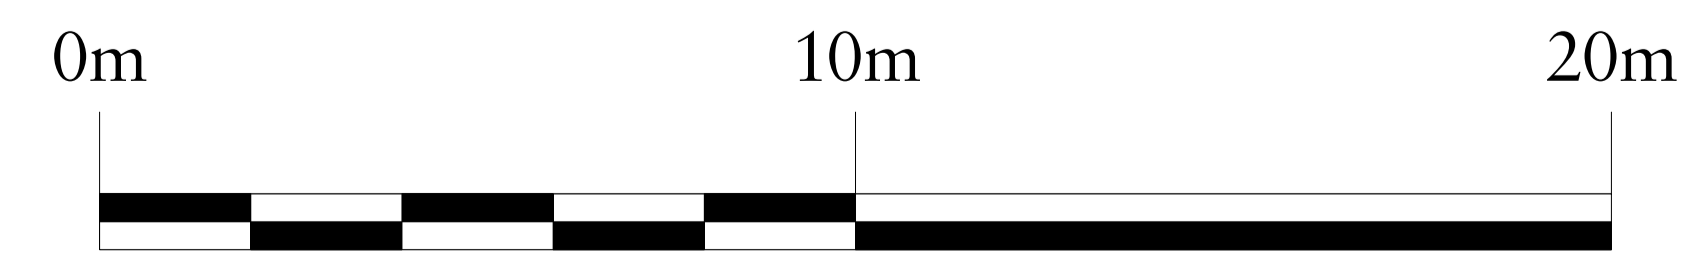

Rev Date Details By

**Charlton Brown  
Architecture & Interiors**

The Belvedere, 2 Back Lane, Hampstead, London, NW3 1HL.  
Telephone +44(0)20 7794 1234  
Email office@charltonbrown.com  
Website www.charltonbrown.com

Client  
Mr Daniel Ross

Project  
82 Fitzjohns Avenue

Drawing Title  
Proposed Sections

Date 10/03/2021 Drawn LJ Checked CP

Scale  
1:100 @ A0

Issue Status  
FOR PLANNING

Project Number 20003 Drawing Number A-PL-00-321 Revision