

**FOR APPROVAL/COMMENT ONLY - DO NOT CONSTRUCT FROM THIS DRAWING**

**NOTES**

THIRDWAY INTERIORS DO NOT ACCEPT LIABILITY FOR ANY ERRORS AND OMISSIONS ARISING FROM THE PREPARATION OF BASE BUILD DRAWINGS WHICH ARE DERIVED FROM ORIGINAL MATERIAL PROVIDED BY OTHERS.

ALL DISCREPANCIES ARE TO BE REPORTED TO THIRDWAY INTERIORS.

GRID LINES ARE FOR REFERENCE PURPOSES ONLY.

ALL DIMENSIONS TO BE VERIFIED BY CONTRACTOR ON SITE PRIOR TO ANY WORKS COMMENCING.

DO NOT SCALE FROM THIS DRAWING.

THIS DOCUMENT IS THE PROPERTY OF THIRDWAY INTERIORS. COPYRIGHT IS RESERVED BY THEM, AND THE DRAWING IS ISSUED ON THE CONDITION THAT IT IS NOT COPIED, REPRODUCED OR RETAINED BY NOR DISCLOSED TO ANY UNAUTHORISED PERSON, EITHER WHOLLY OR IN PART, WITHOUT THE CONSENT IN WRITING FROM ©THIRDWAY INTERIORS

**DEMOLITION KEY:**

 ITEMS TO BE REMOVED

**STATUS**

-  Approval / Comment
-  Information Only
-  Building Control
-  Contract
-  Construction
-  As-Built

**REVISION DETAIL**

REV	DETAIL	BY	DATE
P1	FIRST DRAWING ISSUE	OE	12.09.22
P2	ANNOTATIONS UPDATED	OE	21.09.22
P3	ANNOTATIONS UPDATED	OE	31.10.22

**CLIENT**

**MENZIES AVIATION**

**PROJECT ADDRESS**

**21-22 BLOOMSBURY SQUARE  
LONDON**

-  
-  
-

**DRAWING TITLE**

**GROUND FLOOR  
EXISTING + DEMOLITION PLAN  
FOR APPROVAL**

DWG NO: **41358-00-EX+DE**


REVISION: **P3**

SCALE @A1: **1:50** @A3: **1:100**

DATE: **08.09.22**

DRAWN BY: **OE**


CHECKED BY: **FS**

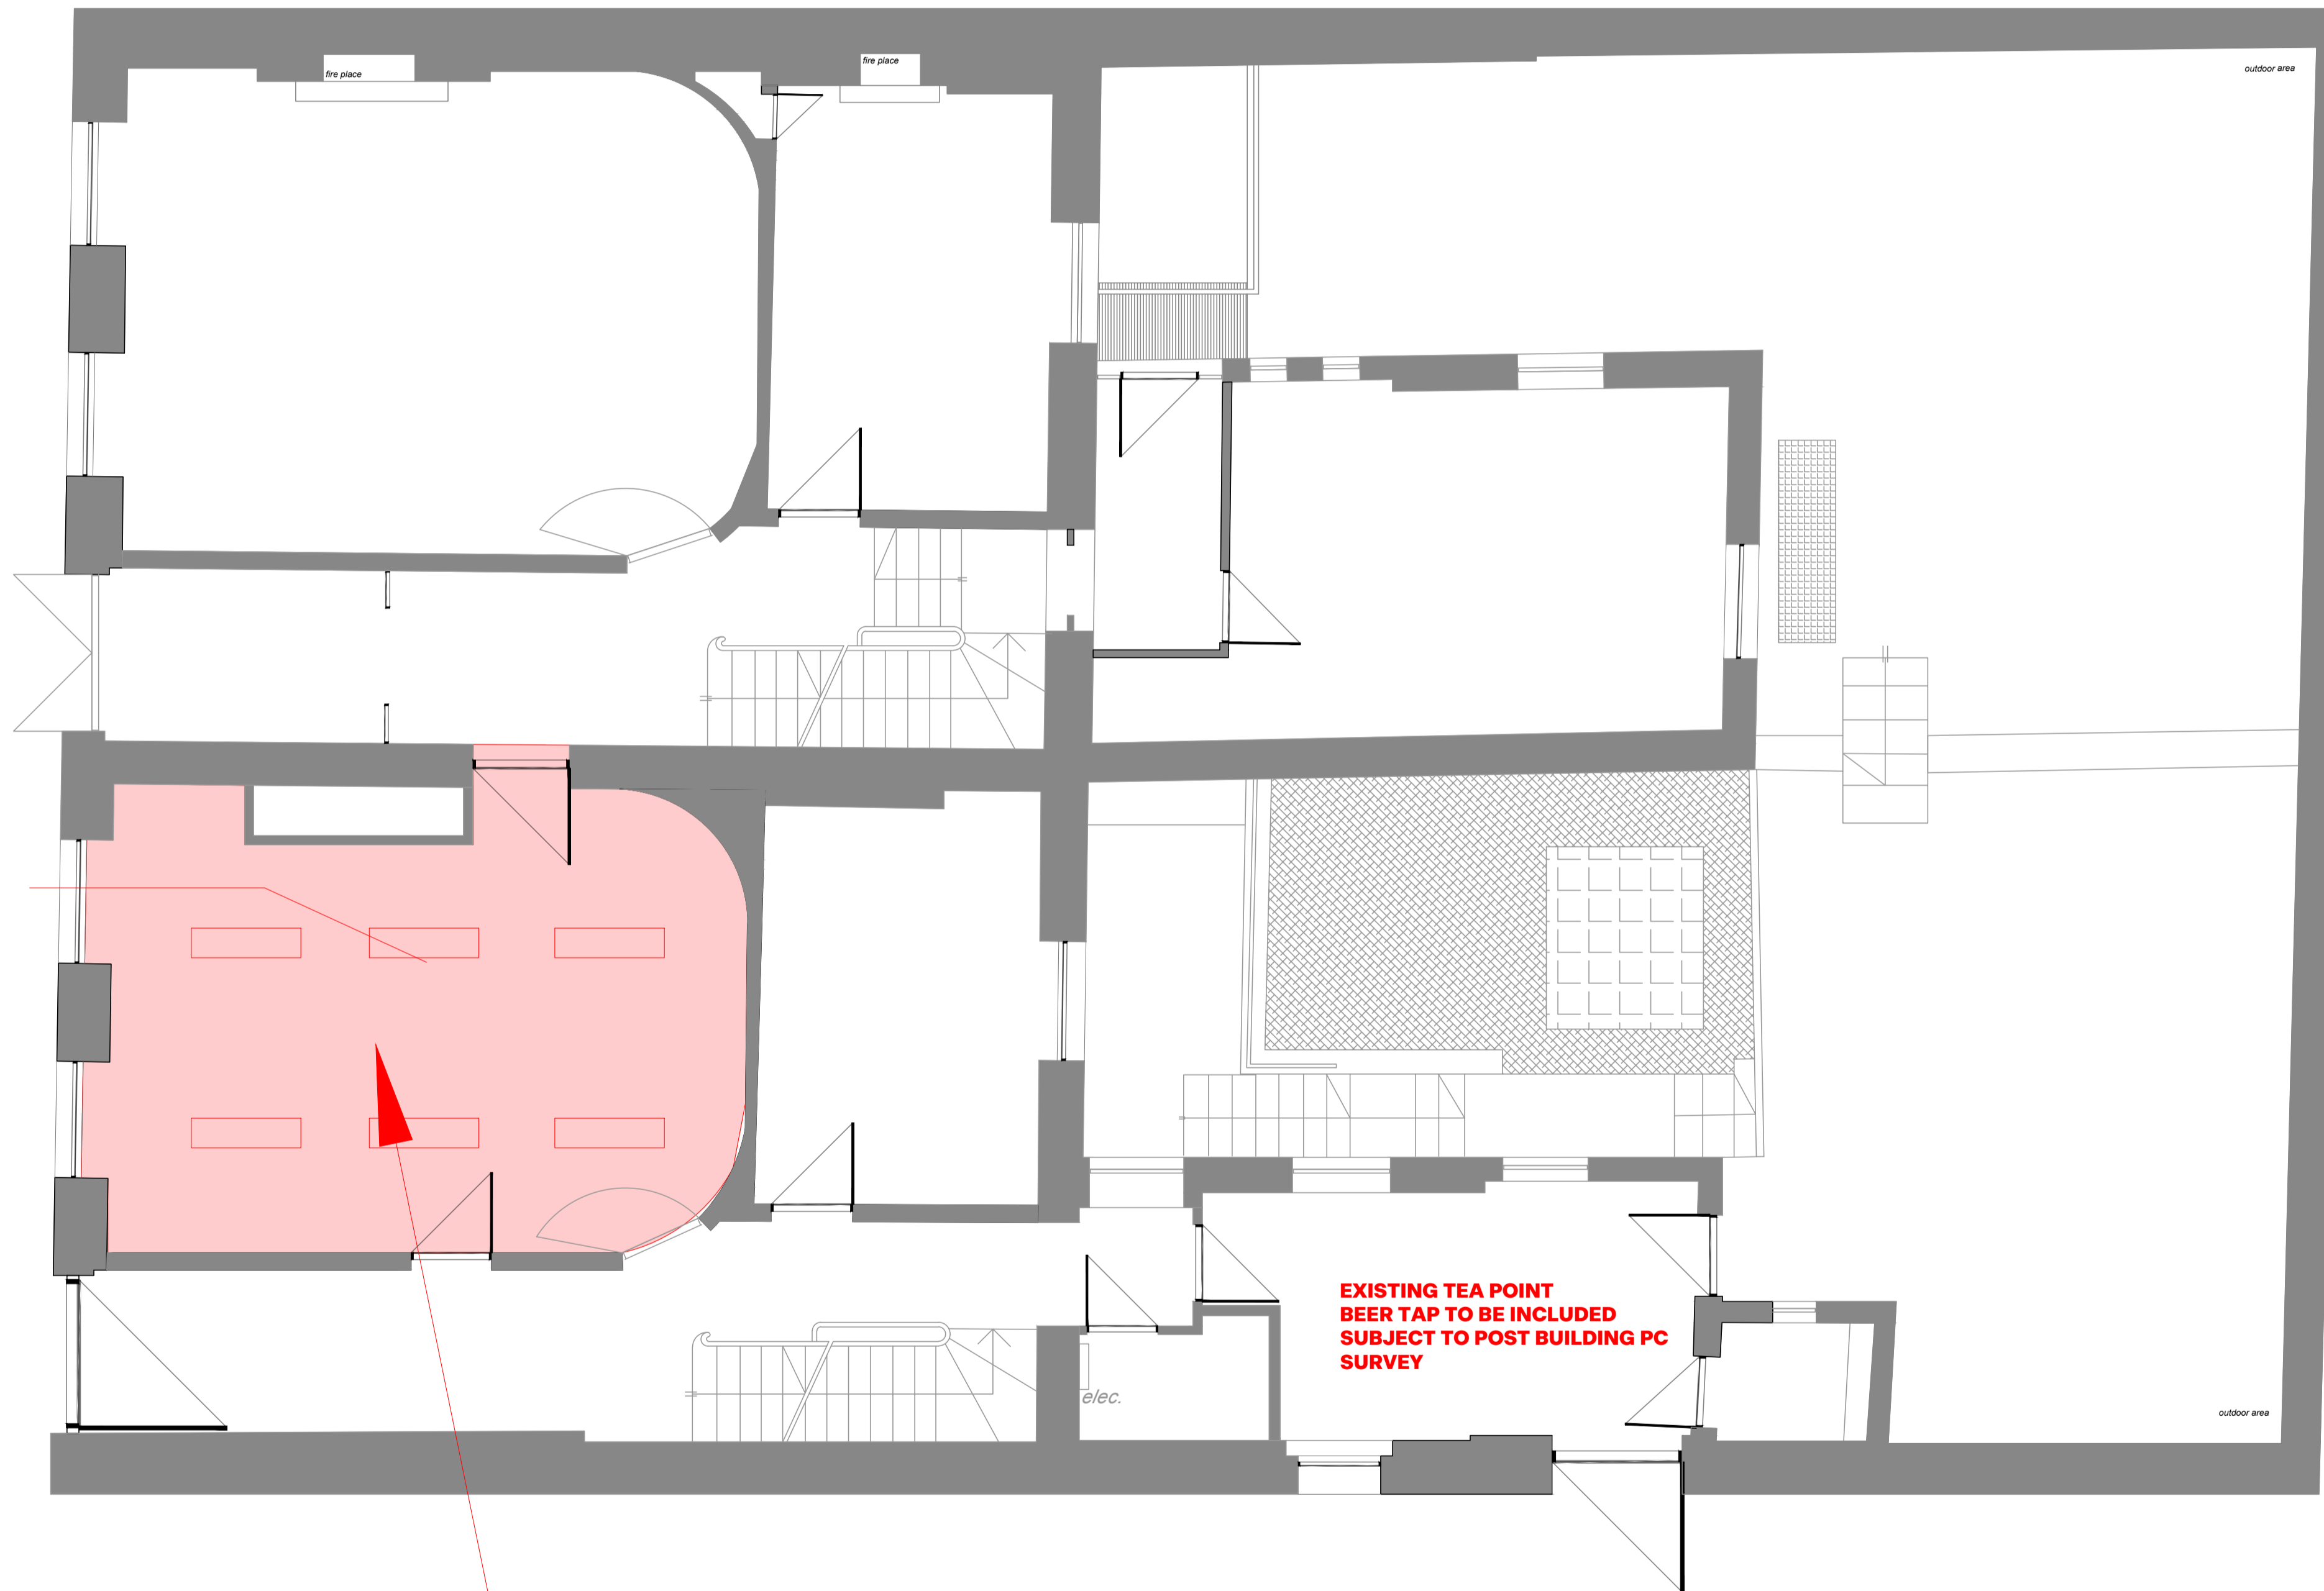

**EXISTING TASK  
LIGHTING  
TO BE REMOVED**

**EXISTING TEA POINT  
BEER TAP TO BE INCLUDED  
SUBJECT TO POST BUILDING PC  
SURVEY**

**CARPET TO BE REMOVED  
STIRPWORKS TO BE MADE  
REFER TO DET.01**

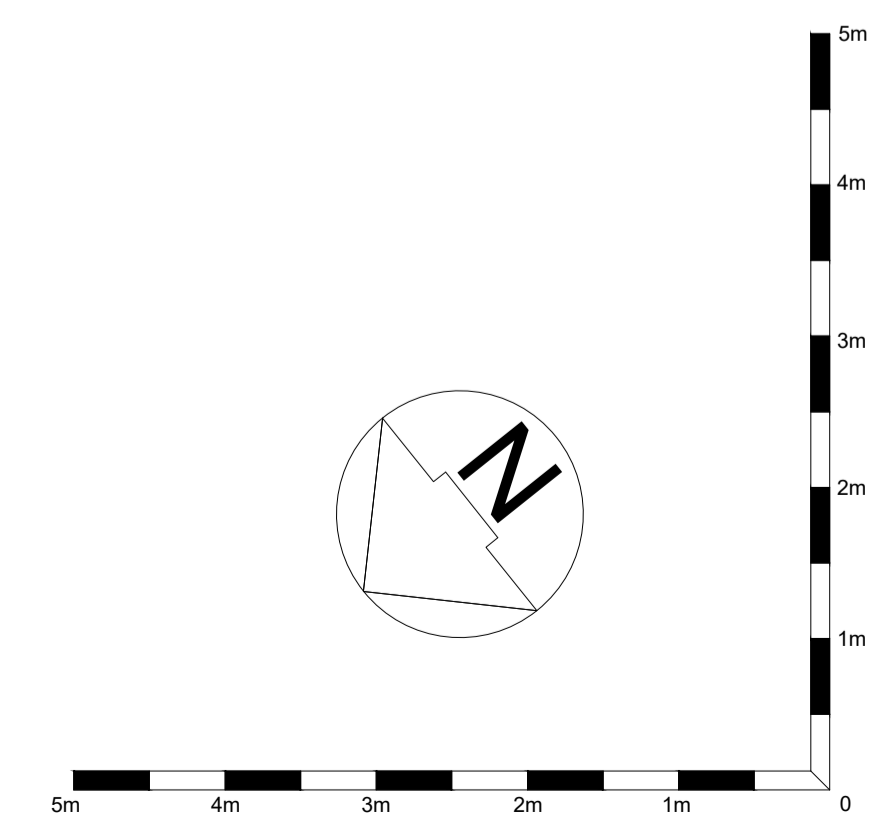

**THIRDWAY**