
FOR APPROVAL/COMMENT ONLY - DO NOT CONSTRUCT FROM THIS DRAWING

EXISTING TASK LIGHTS TO BE REMOVED

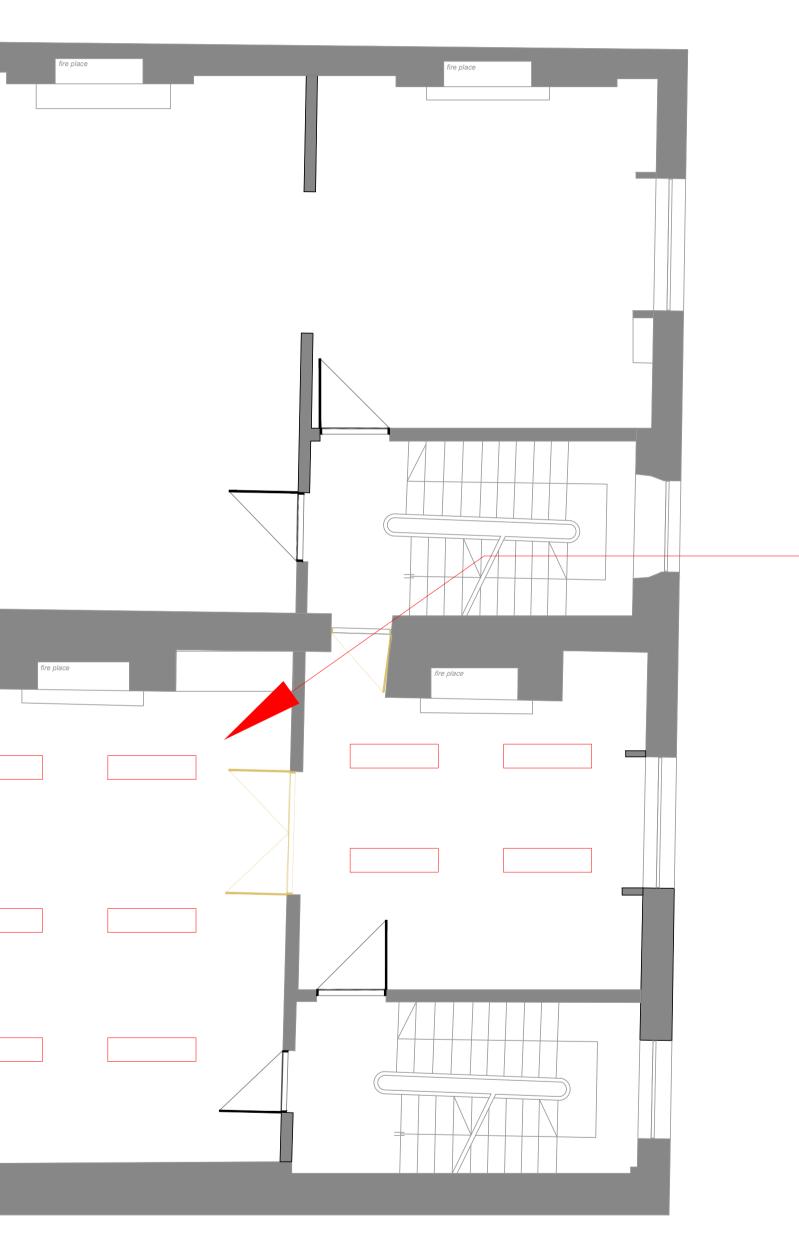



CARPET TO BE REMOVED STIRPWORKS TO BE MADE REFER TO DET.01

ALL DISCREPANCIES ARE TO BE REPORTED TO THIRDWAY INTERIORS. GRID LINES ARE FOR REFERENCE PURPOSES ONLY. ALL DIMENSIONS TO BE VERIFIED BY CONTRACTOR ON SITE PRIOR TO ANY WORKS COMMENCING. DO NOT SCALE FROM THIS DRAWING. THIS DOCUMENT IS THE PROPERTY OF THIRDWAY INTERIORS. COPYRIGHT IS RESERVED BY THEM, AND THE DRAWING IS ISSUED ON THE CONDITION THAT IT IS NOT COPIED, REPRODUCED OR RETAINED BY, NOR DISCLOSED TO ANY UNAUTHORISED PERSON, EITHER WHOLLY OR IN PART, WITHOUT THE CONSENT IN WRITING FROM CIRCURDWAY: INTERIORS **DEMOLITION KEY:** ITEMS TO BE REMOVED STATUS Approval / Comment Information Only Building Control Contract Construction 🔲 As-Built **REVISION DETAIL** REV DETAIL BY DATE P1 FIRST DRAWING ISSUE OE 15.09.22 P2 ANNOTATIONS AMENDED OE 20.09.22 P3 ANNOTATIONS UPDATED OE 31.10.22 CLIENT **MENZIES AVIATION** PROJECT ADDRESS 21-22 BLOOMSBURY SQUARE LONDON DRAWING TITLE **FIRST FLOOR EXISTING + DEMOLITION PLAN** FOR APPROVAL 41358-01-EX+DE DWG NO: Р3 **REVISION:** 1:50 @ A3: 1:100 SCALE @A1: 08.09.22 DATE: DRAWN BY: **OE**

CHECKED BY: FS

NOTES

THIRDWAY INTERIORS DO NOT ACCEPT LIABILITY FOR ANY ERRORS AND OMISSIONS ARISING FROM THE PREPARATION OF BASE BUILD DRAWINGS WHICH ARE DERIVED FROM ORIGINAL MATERIAL PROVIDED BY OTHERS.

