


01 - Residential Cycle Store Section - Basement



02 - Residential Cycle Store Plan - Basement

All dimensions are in mm unless otherwise stated
 All dimensions to be verified on site before proceeding with the work
 Any discrepancies to be notified in writing to Architect immediately
 All boundaries indicative only and to be confirmed by others

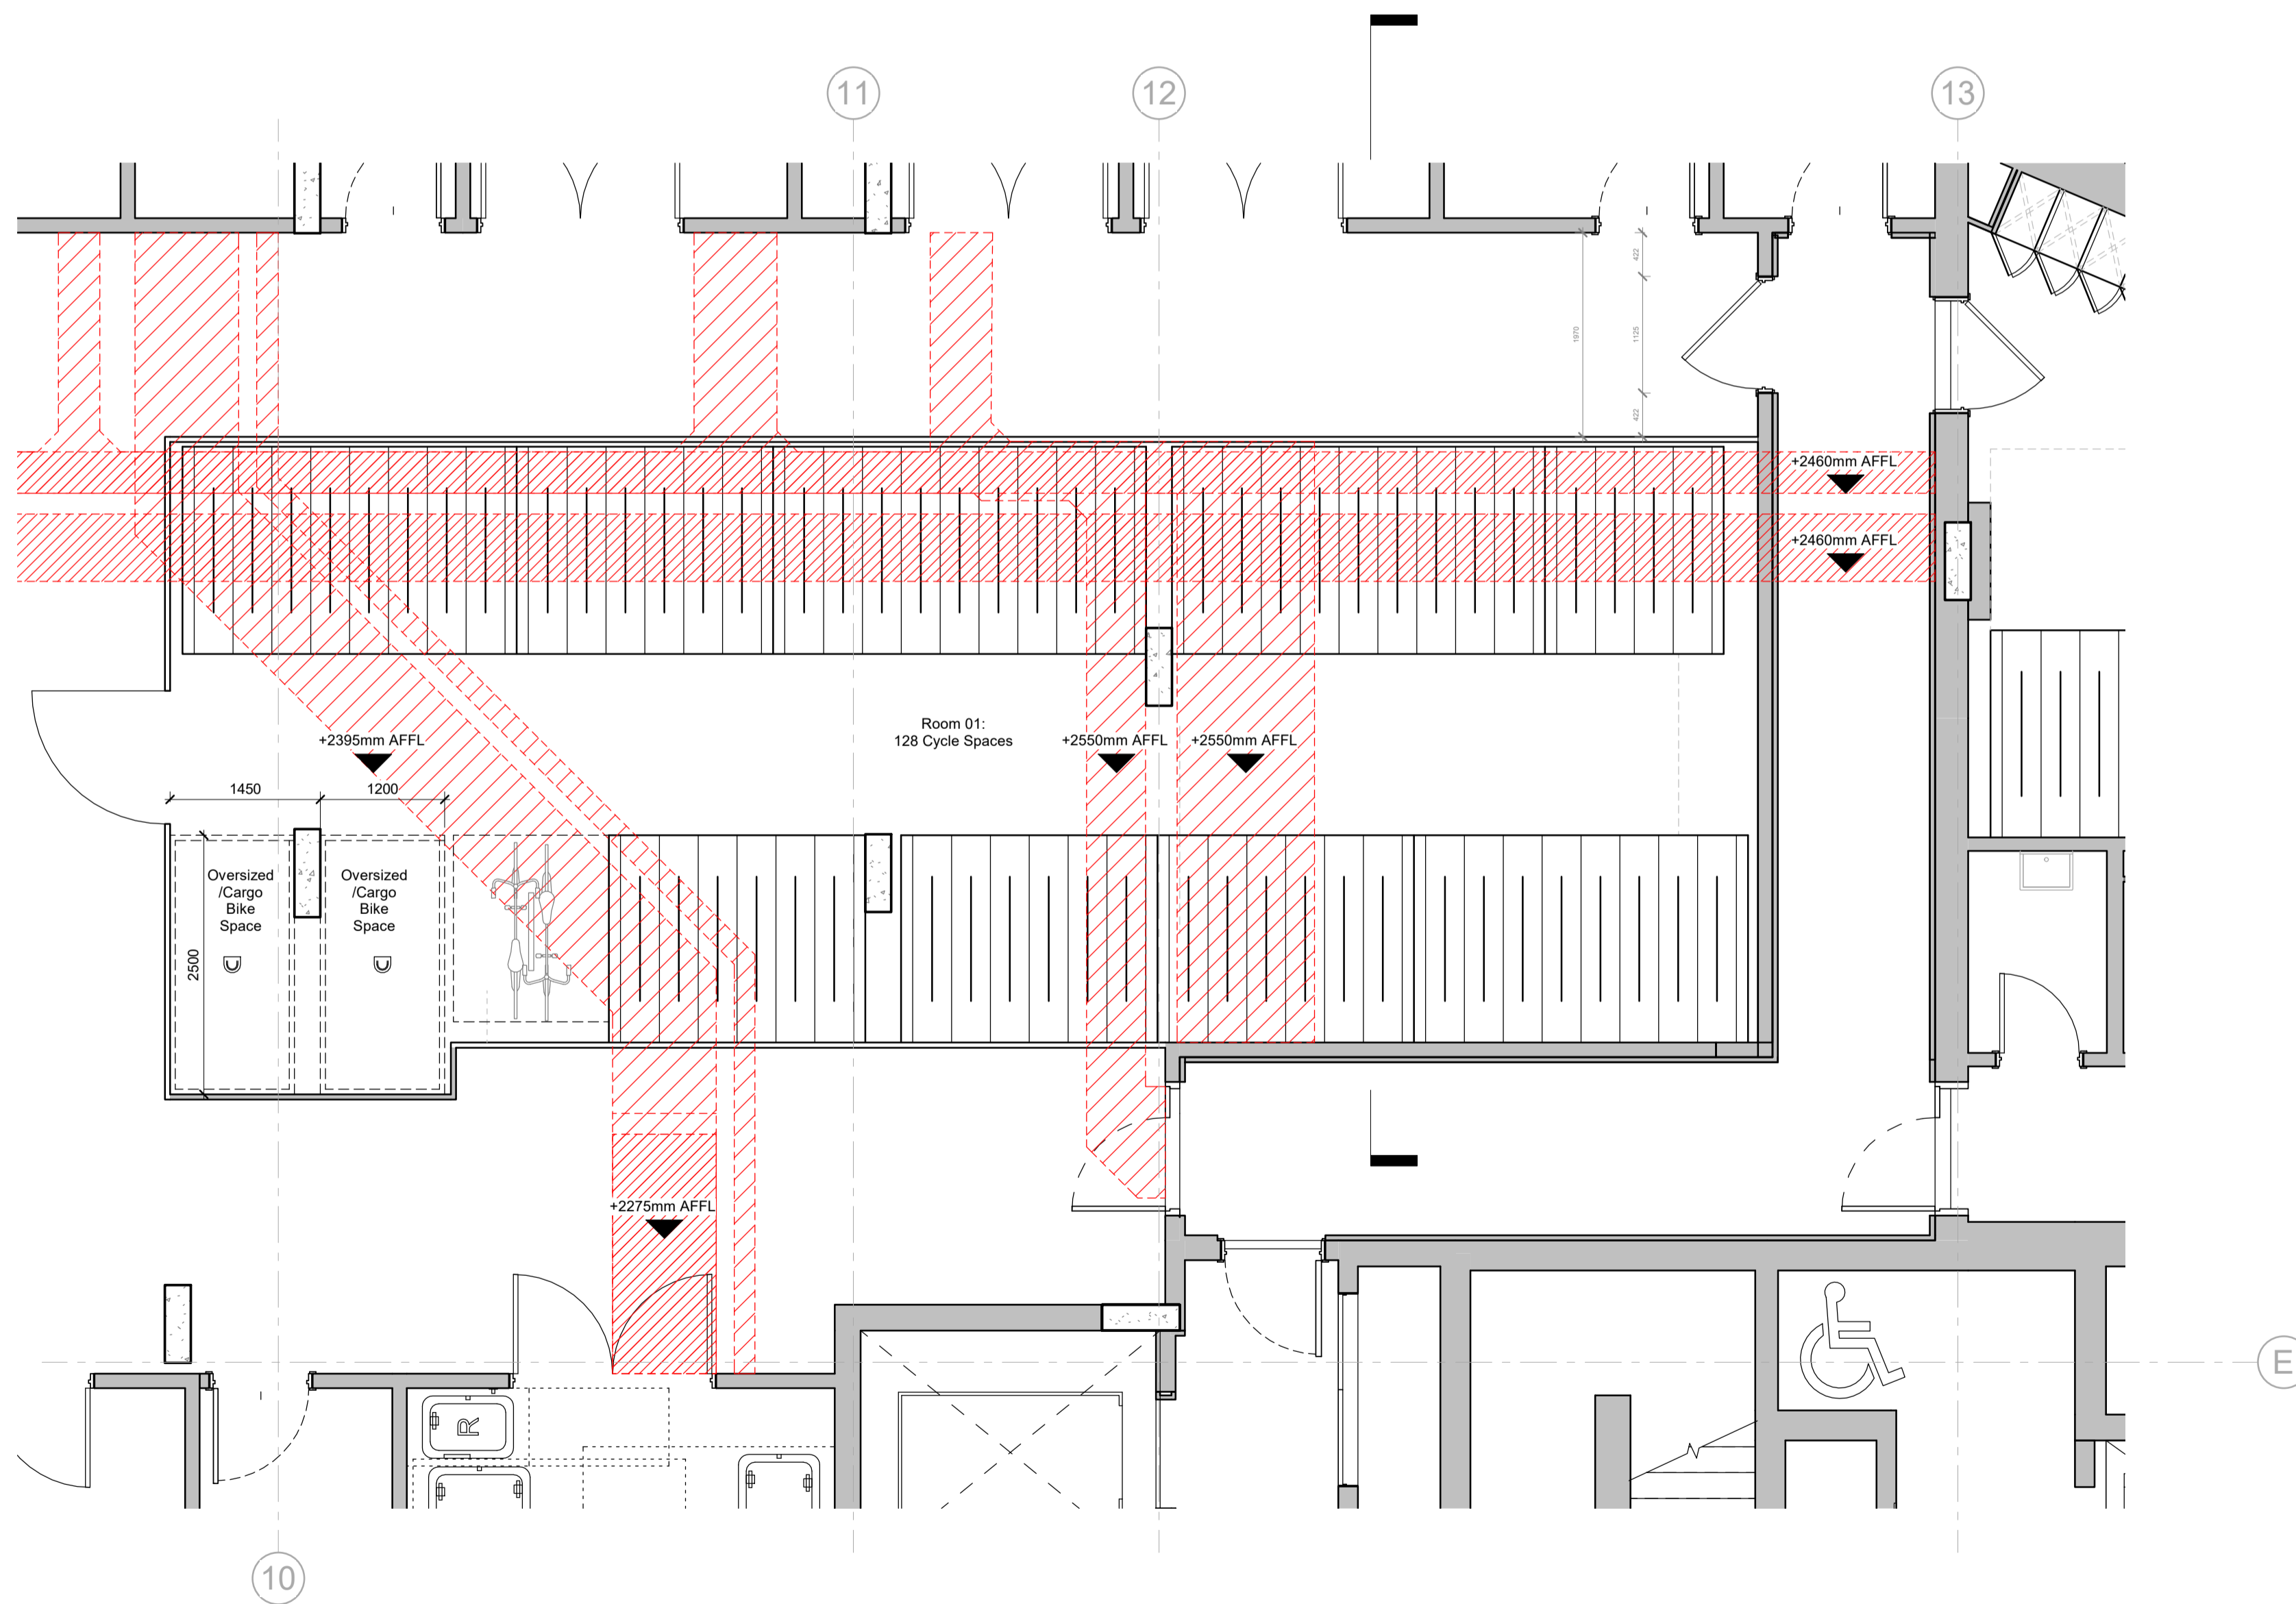

NOTE
 All dimensions are in millimeters unless otherwise noted.
 All dimensions are to be checked on site prior to fabrication/construction.

SSL - Structural Slab Level
 SFL - Screed Floor Level - Top of the Screed
 FFL - Finish Floor Level (including finish eg. carpet or tiles)

GENERAL KEY:
 Mechanical & Electrical ceiling mounted equipment
 Two Tier Bike Racks

P02	08.11.22	Issued to London Borough of Camden	JH
P01	29.09.22	Issued for Information	JH
REV	DATE	NOTES	INT

PLANNING

HUTCHINSON & PARTNERS

3.14 The Record Hall, 16-16A Baldwin's Garden, London, EC1N 7RJ
 1. 020 3176 8196 e. london@hutchinsonandpartners.com
 www.hutchinsonandpartners.com

JOB TITLE
101 Camley Street, Camden - Commercial Fit-Out Works
 DRAWING TITLE / LOCATION
Residential Cycle Storage Proposed Plans

DRAWN BY JH	CHECKED TW	SCALE 1:50 @ A1	STATUS PLANNING
PROJECT 21061	DRAWING NO 01 AP 7600 002	REVISION P02	

CLIENT

CAMLEY STREET SÀRL

