




Tybalds Estate: Underbuilds

LB Camden

Condition 03: Facing Materials, CCTV & Lighting
Discharge Application

Matthew
Lloyd
Architects

1 General Arrangement Drawings: Blemundsbury, Falcon & Richbell Underbuilds

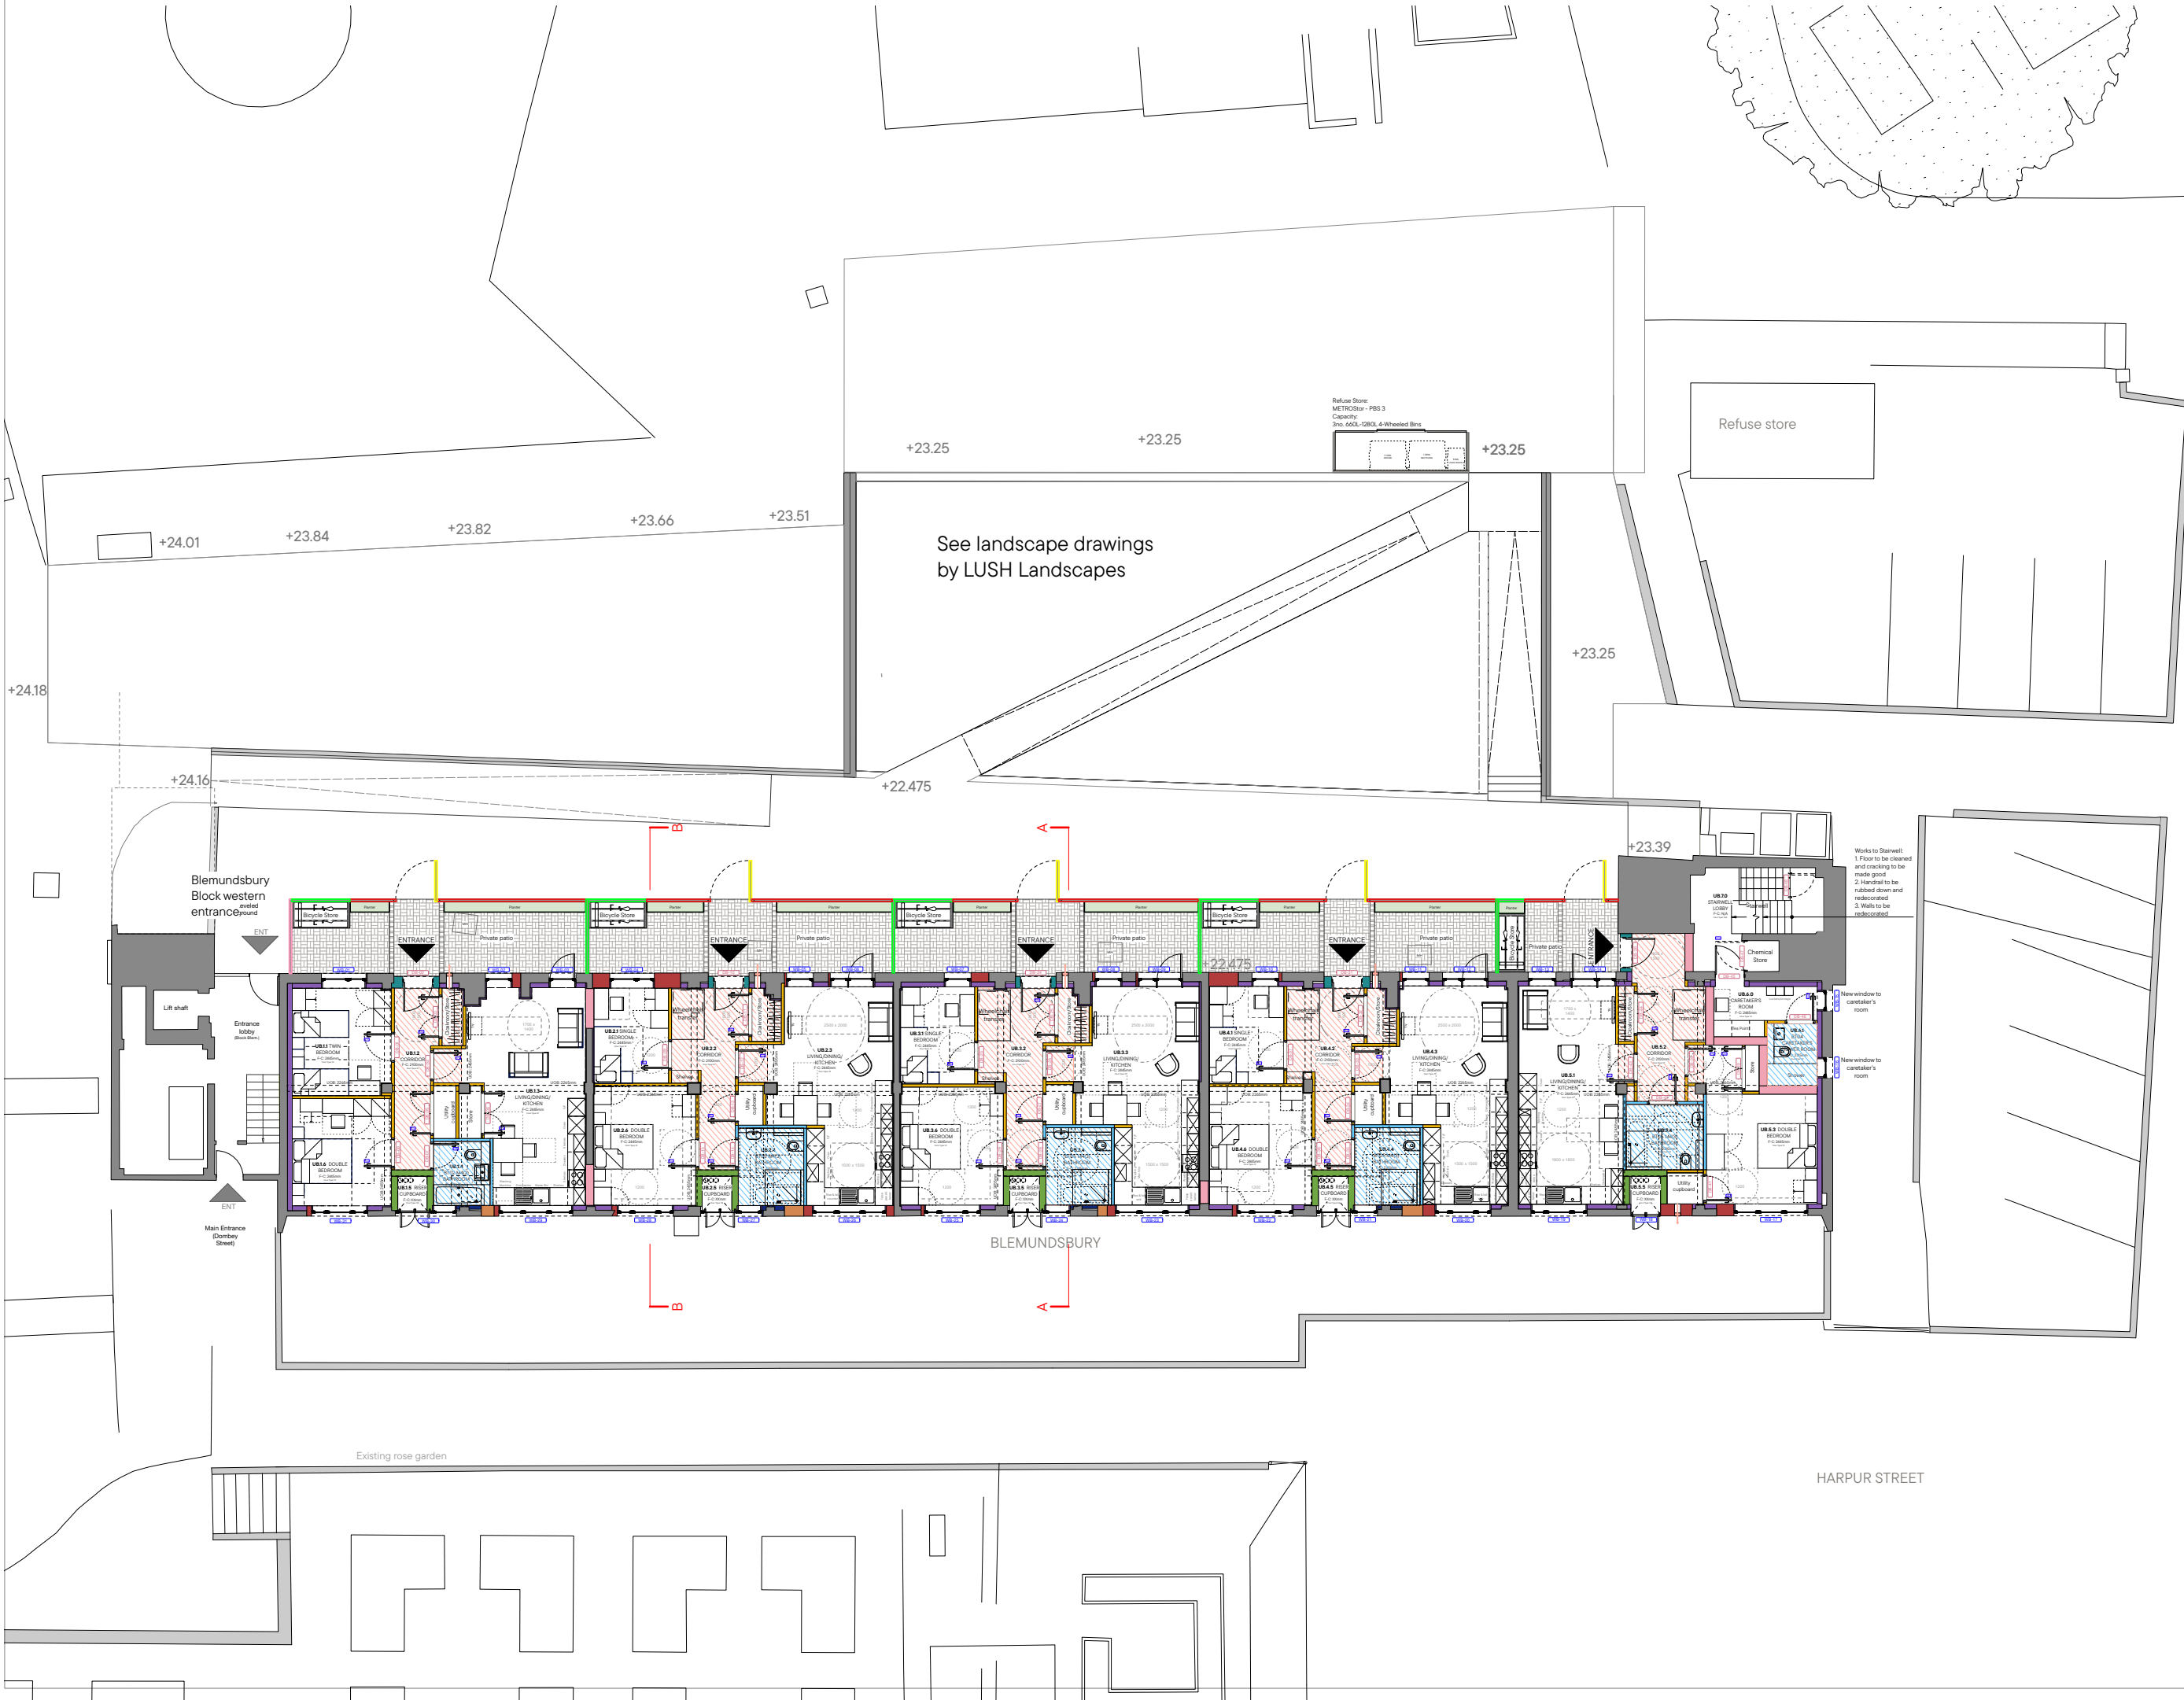


- Notes:
1. Do not scale from this drawing.
 2. All dimensions to be verified prior to the commencement of any work or the production of any shop drawings.
 3. Matthew Lloyd Architects (MLA) shall be notified in writing of any discrepancies.
 4. Survey and boundaries indicative only.
 5. Proposals are subject to utilities surveys and specialist consultants' input & coordination.
 6. Any areas indicated are approximate and indicative only.
 7. Where an item is covered by drawings in different scales the larger scale drawing is to be worked to.
 8. Drawing to be read in conjunction with relevant consultant's drawings and specifications.
 9. Where MLA services on a project do not include for site inspections and work surveys, MLA do not warrant that 'as built' issue drawings are a complete and accurate record of what has been built.
 10. MLA shall not be liable for the consequences of any use, misuse or variation of this drawing for any purpose other than that for which it was originally prepared.
 11. This title block is copyright of MLA and should not be used, removed, or altered without permission and clear identification.

- Key:
- WT01: EXTERNAL INFILL
 - WT02: EXTERNAL WALL LINING
 - WT03: EXTERNAL WALL TO BATHROOM/ WC
 - WT04: EXTERNAL BATHROOM/WC INFILL
 - WT05: ENTRANCE WALL
 - WT06: RISER CUPBOARD PARTITION
 - PT01: TYPICAL STUD PARTITION
 - PT02: PARTY WALL BLOCKWORK
 - PT03: TYPICAL BATHROOM/WC WALL
 - DROPPED CEILING FOR SERVICE RUNS F-C: 2100mm
 - DROPPED CEILING FOR BATHROOM/ WC F-C: 2315mm
 - PAT01: TYPICAL PATIO FENCE
 - PAT02: TYPICAL PATIO EDGE (1.8m)
 - PAT03: TYPICAL PATIO GATE
 - PAT04: TYPICAL PATIO MESH FENCE

TENDER



Matthew Lloyd Architects
10 The Hangar
Perseverance Works
38 Kingsland Road
London E2 8DD
T 020 7613 1934
email: mail@matthewlloyd.co.uk
www.matthewlloyd.co.uk
©2022

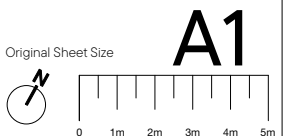

Date:	Scale:	Checked by:	Drawn by:
Sep-22	1:100 @ A1	ASp	GP
Project: TYBALDS ESTATE CAMDEN			
Drawing title: PROPOSED BLEMUNDSBURY - LOWER GROUND FLOOR PLAN			
Reference: TE	Desig. No: UB-200	Rev: T03	