


2000 - GA Plans - Apt Types

- APT_Type_GT-A
- APT_Type_GT-B
- APT_Type_GT-C
- APT_Type_GT-D
- APT_Type_GT-E
- APT_Type_GT-F
- APT_Type_GT-G
- APT_Type_GT-H
- APT_Type_GT-H_H
- APT_Type_GT-I
- APT_Type_GT-J
- APT_Type_GT-K
- APT_Type_GT-L
- APT_Type_GT-M
- APT_Type_GT-M_H
- APT_Type_GT-N
- APT_Type_GT-O
- APT_Type_GT-P
- APT_Type_GT-P_H
- Bin Store
- Cycle Store
- Plant
- TRA Hall

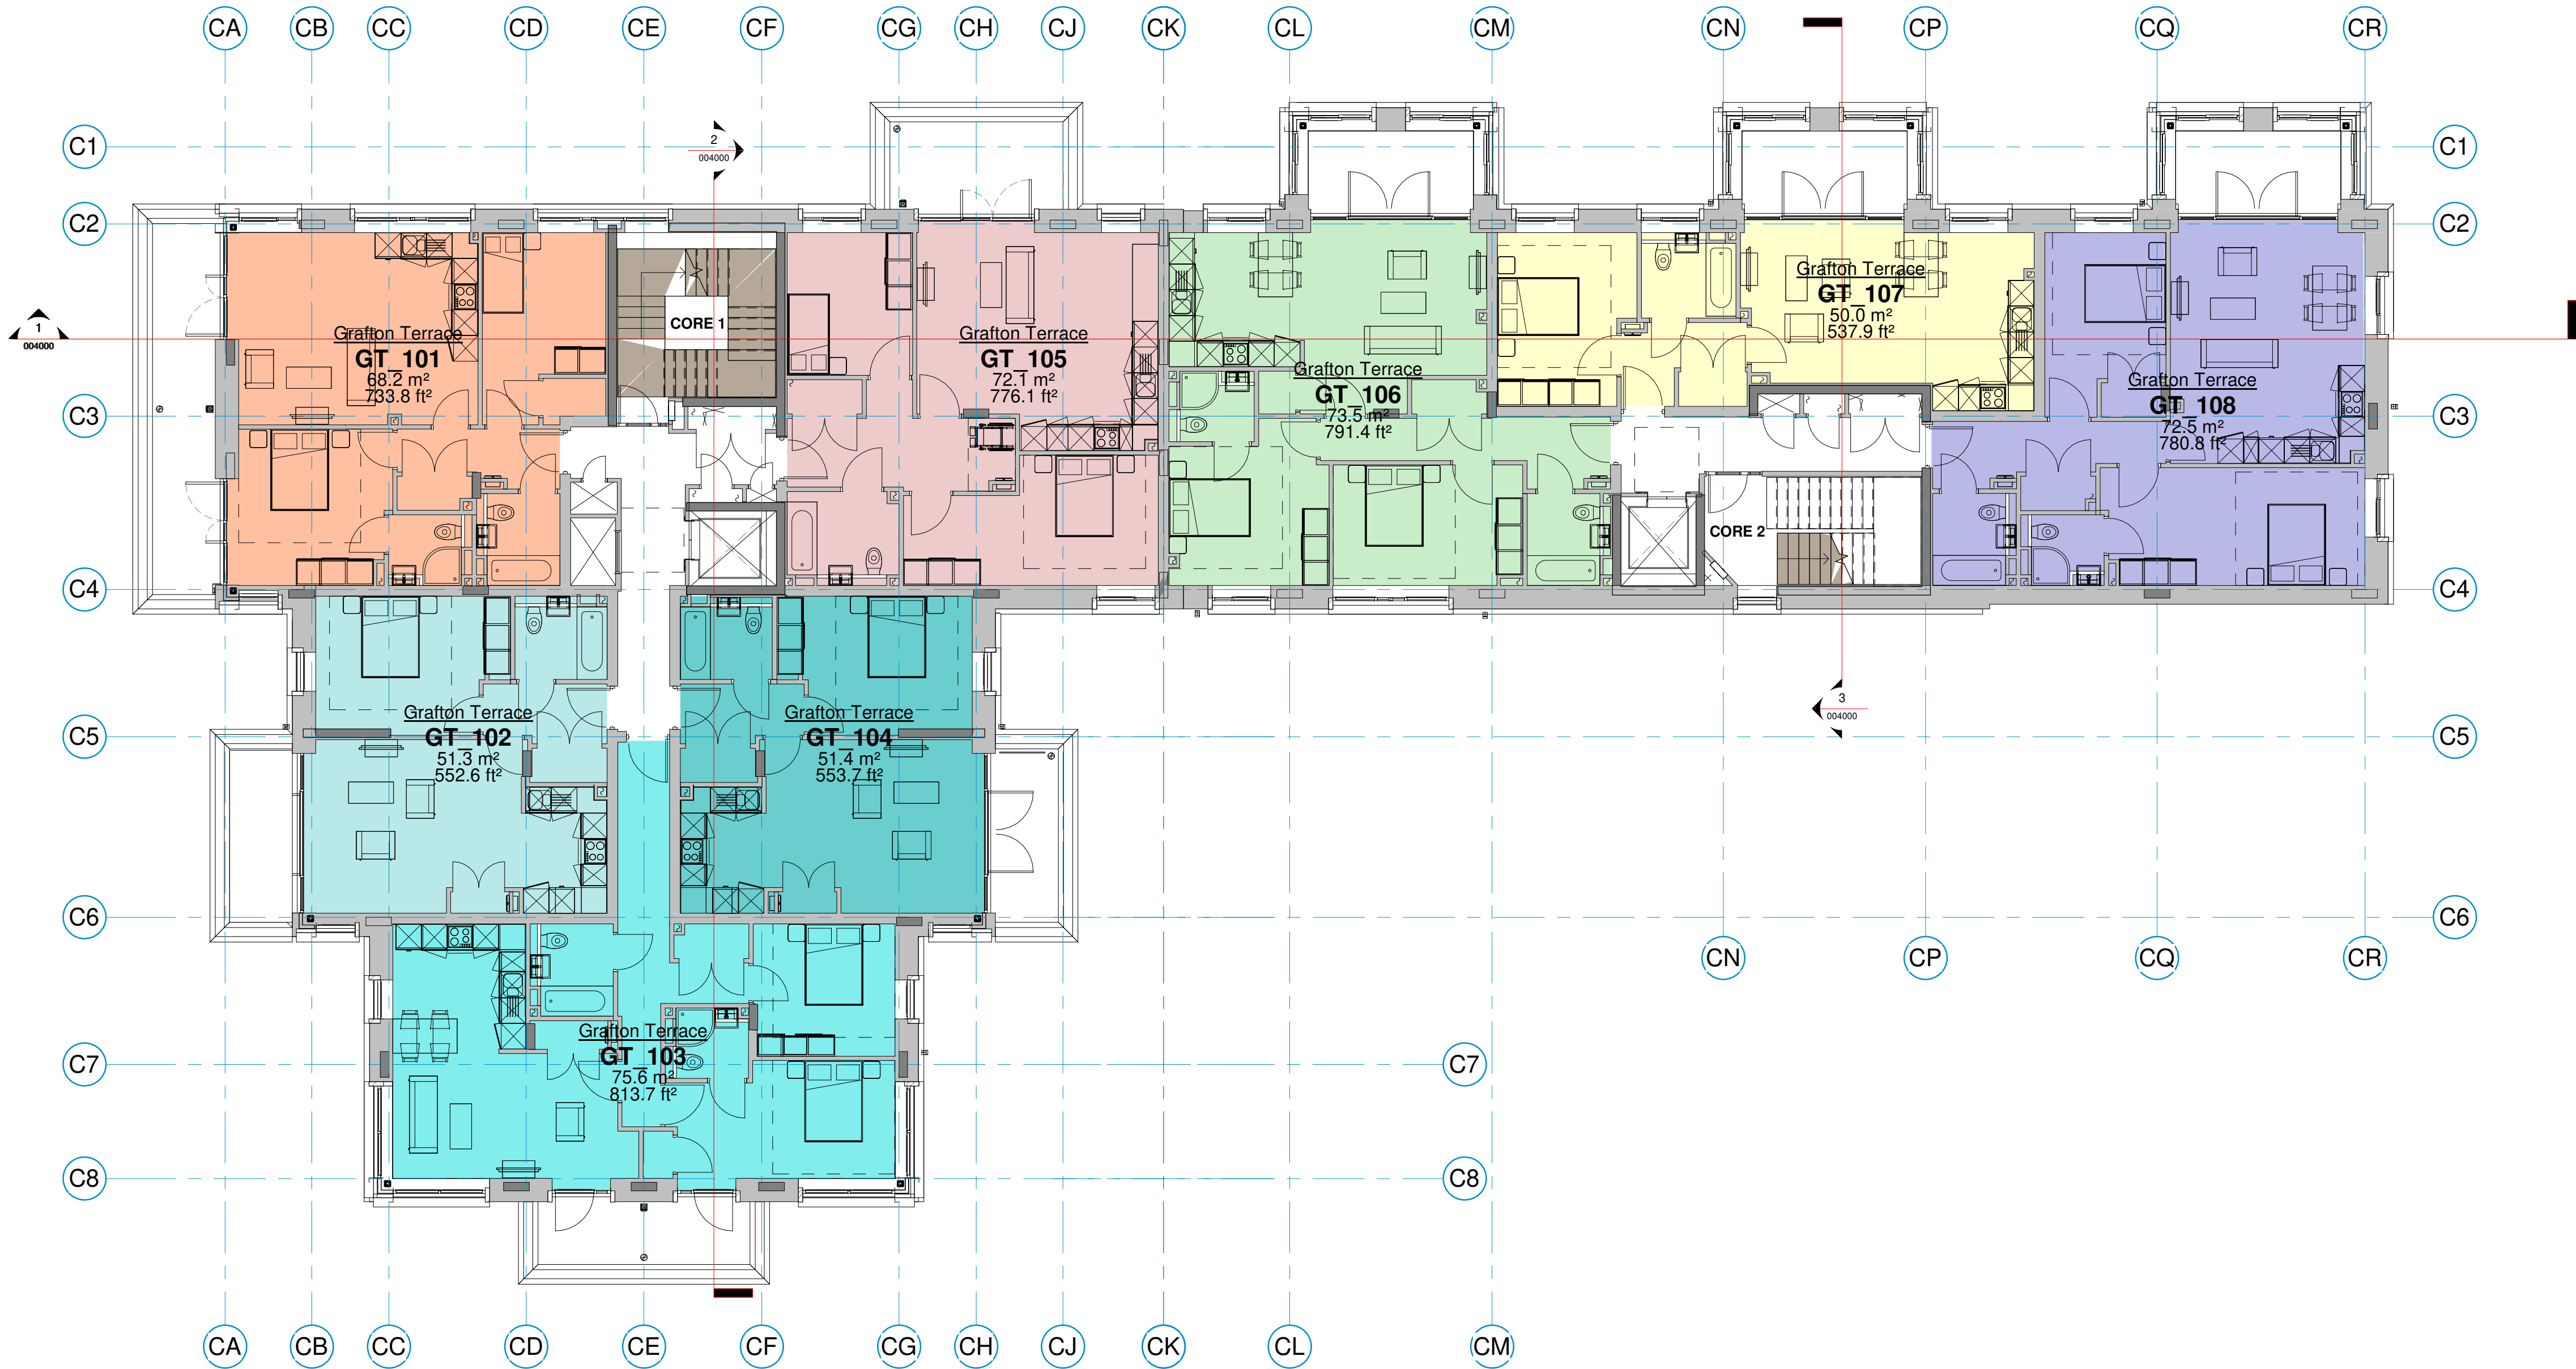

S4	C03	11/10/22	S4 - (RIBA 6) Suitable For Stage Approval	EC	AB		
STATUS	REV	DATE	DESCRIPTION	DSG	DRW	CHK	APP

ALL REVISIONS

MAIN CONTRACTOR




Bouygues UK
Becket House
1 Lambeth Palace Rd
Lambeth, London SE1 7EU
Tel: 020 7401 0020

CLIENT LOGO



KEY PLAN

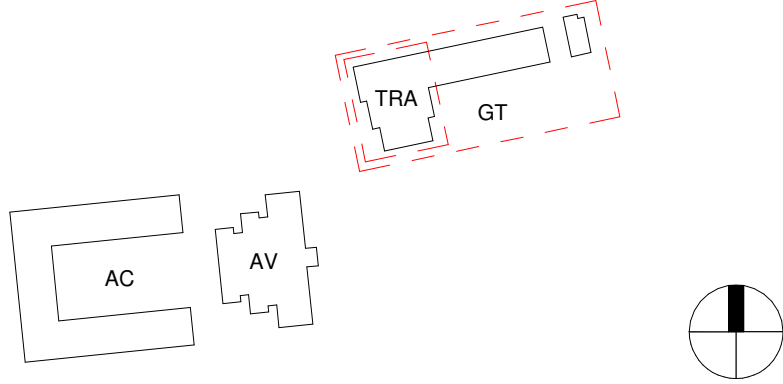

ORIGINATOR



PROJECT NAME

Maitland Park Redevelopment

DRAWING TITLE

Grafton Terrace - GA Plan 01 First Floor

SCALE @ A1		MODEL FILE NAME - REVISION					
1 : 100		MPR-ECE-GT-ZZ-M3-A-000301 - P68					
FIRST ISSUE DATE		PROJECT STAGE		STATUS CODE			
13/03/20		Stage 6		S4 - (RIBA 6) Suitable For Stage Approval			
PROJECT	ORIGINATOR	VOLUME	LEVEL	TYPE	ROLE	NUMBER	REV
MPR	ECE	GT	01	GA	A	002001	C03