


2000 - GA Plans - Apt Types

- APT_Type_GT-A
- APT_Type_GT-B
- APT_Type_GT-C
- APT_Type_GT-D
- APT_Type_GT-E
- APT_Type_GT-F
- APT_Type_GT-G
- APT_Type_GT-H
- APT_Type_GT-H_H
- APT_Type_GT-I
- APT_Type_GT-J
- APT_Type_GT-K
- APT_Type_GT-L
- APT_Type_GT-M
- APT_Type_GT-M_H
- APT_Type_GT-N
- APT_Type_GT-O
- APT_Type_GT-P
- APT_Type_GT-P_H
- Bin Store
- Cycle Store
- Plant
- TRA Hall

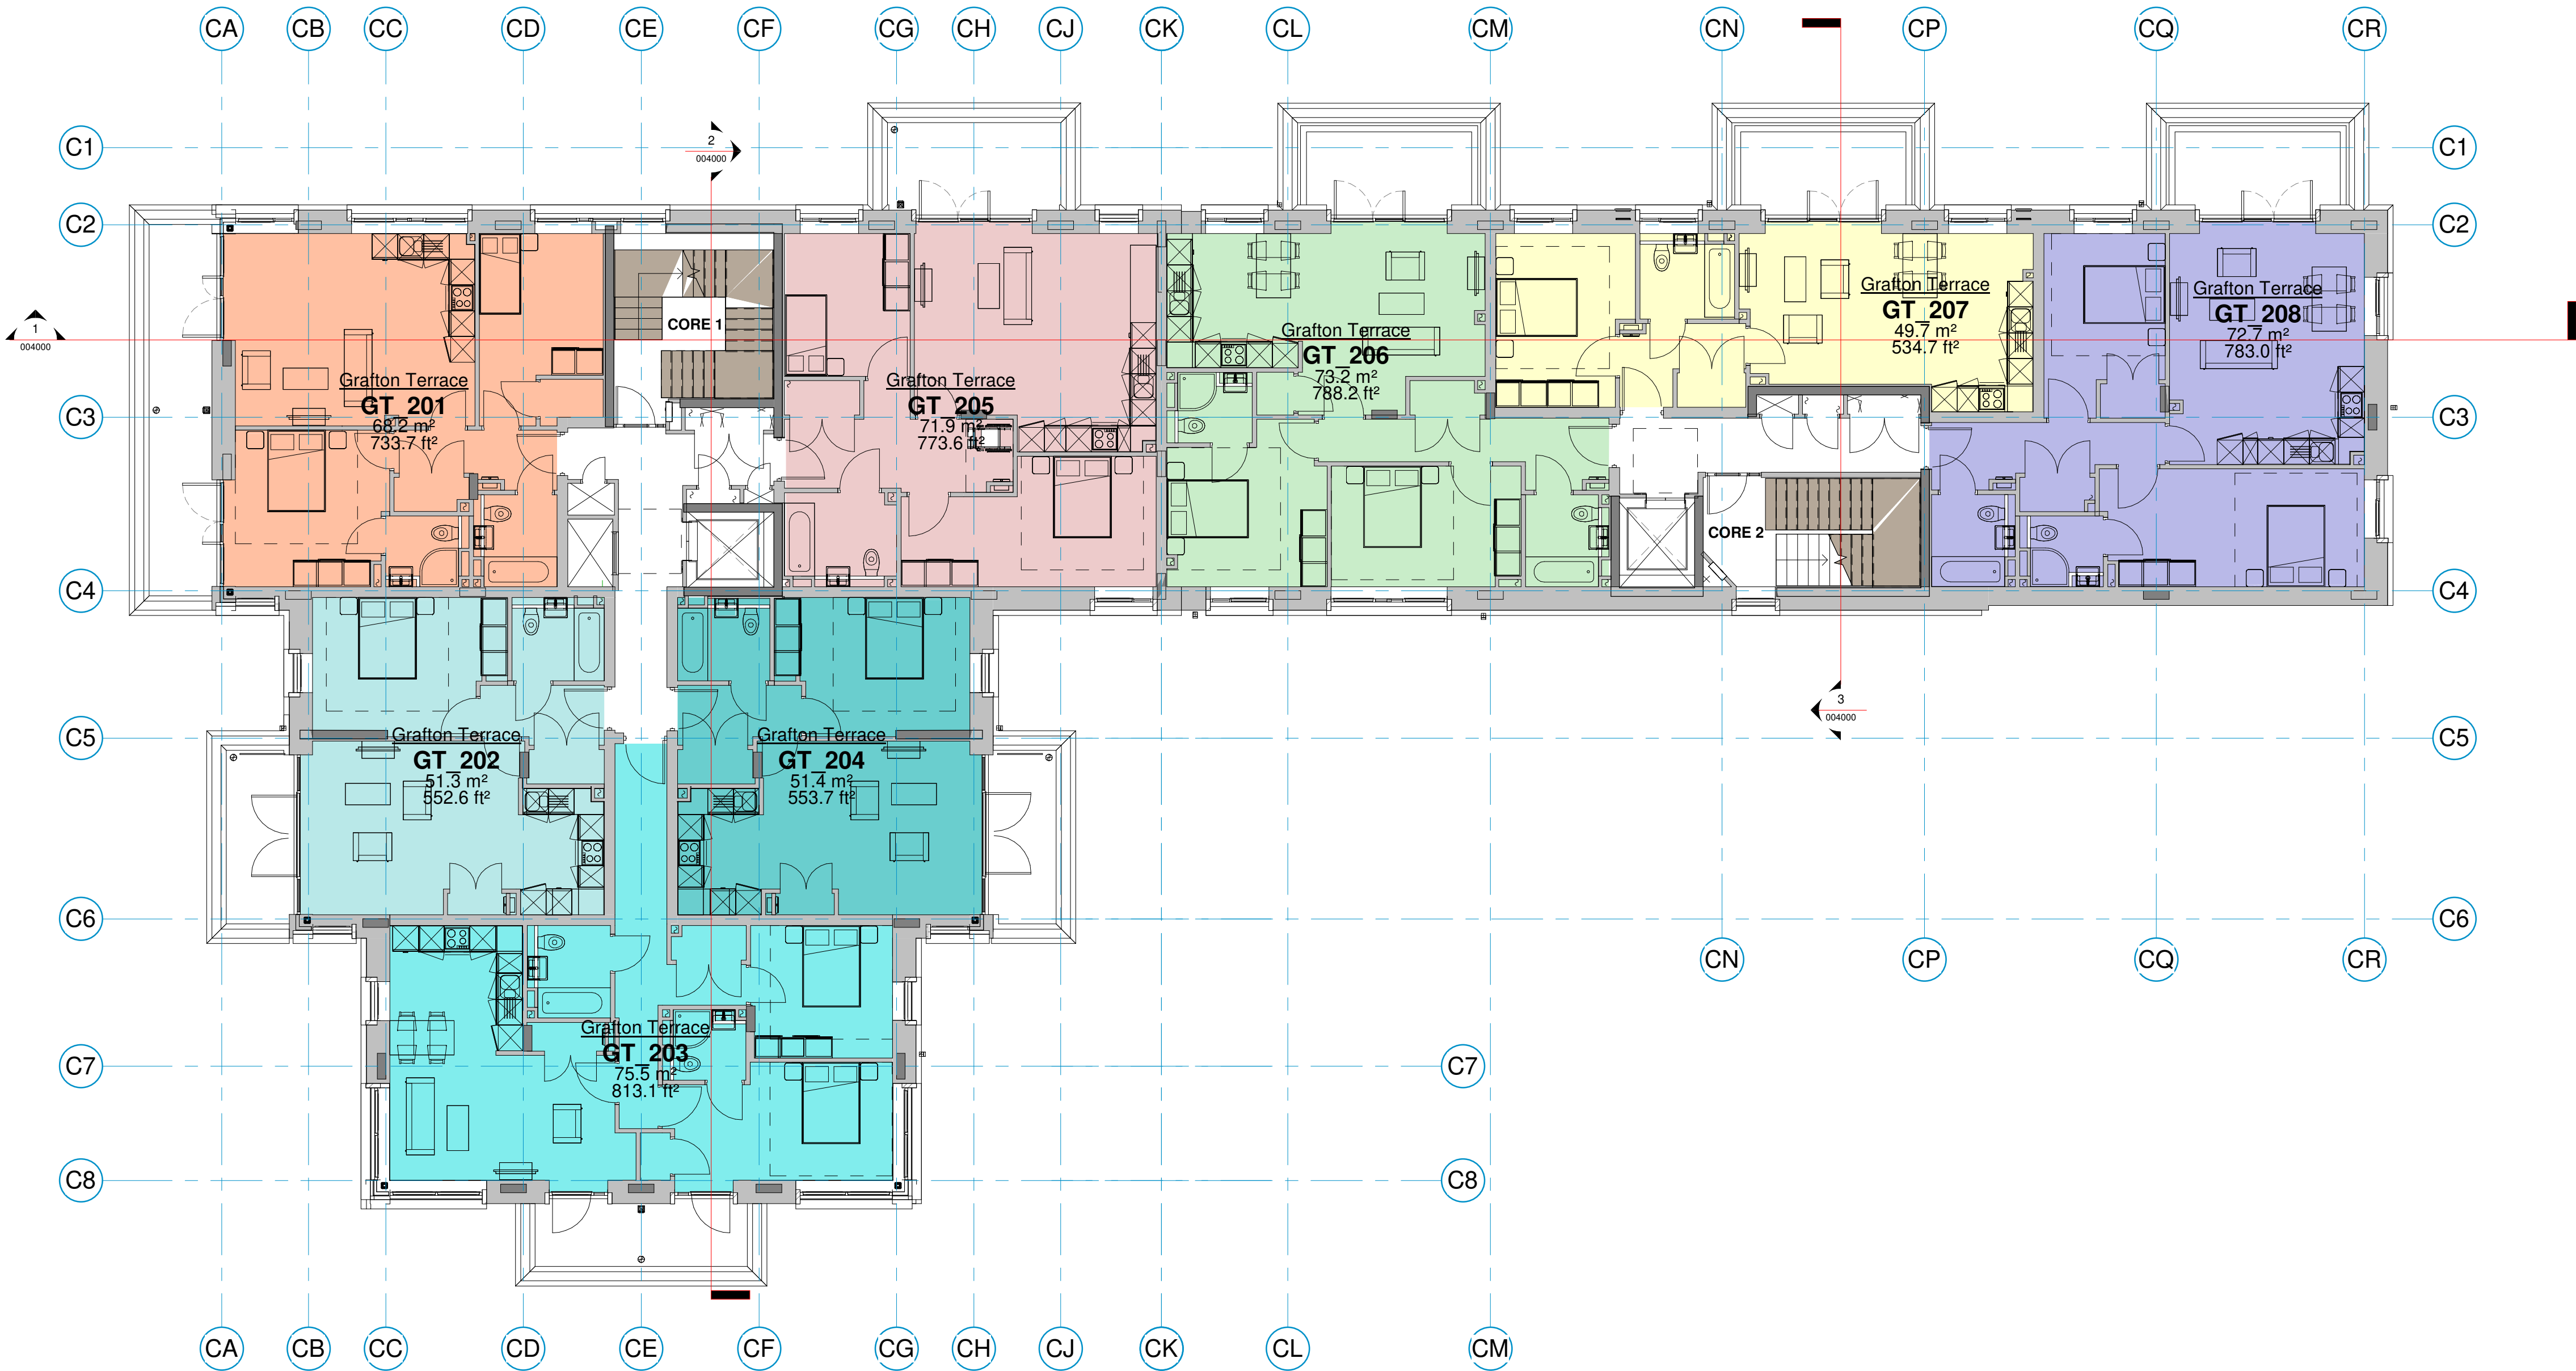

S4	C02	11/10/22	S4 - (RIBA 6) Suitable For Stage Approval	EC	AB		
STATUS	REV	DATE	DESCRIPTION	DSG	DRW	CHK	APP

ALL REVISIONS

MAIN CONTRACTOR




Bouygues UK
Becket House
1 Lambeth Palace Rd
Lambeth, London SE1 7EU
Tel: 020 7401 0020

CLIENT LOGO



KEY PLAN

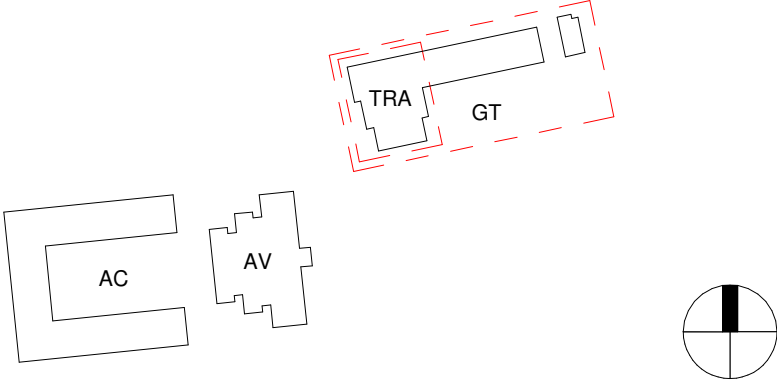

ORIGINATOR



PROJECT NAME
Maitland Park Redevelopment

DRAWING TITLE
Grafton Terrace - GA Plan 02 Second Floor

SCALE @ A1
1 : 100

MODEL FILE NAME - REVISION
MPR-ECE-GT-ZZ-M3-A-000301 - P68

FIRST ISSUE DATE
13/03/20

PROJECT STAGE
Stage 6

STATUS CODE
S4 - (RIBA 6) Suitable For Stage Approval

PROJECT	ORIGINATOR	VOLUME	LEVEL	TYPE	ROLE	NUMBER	REV
MPR	ECE	GT	02	GA	A	002002	C02