



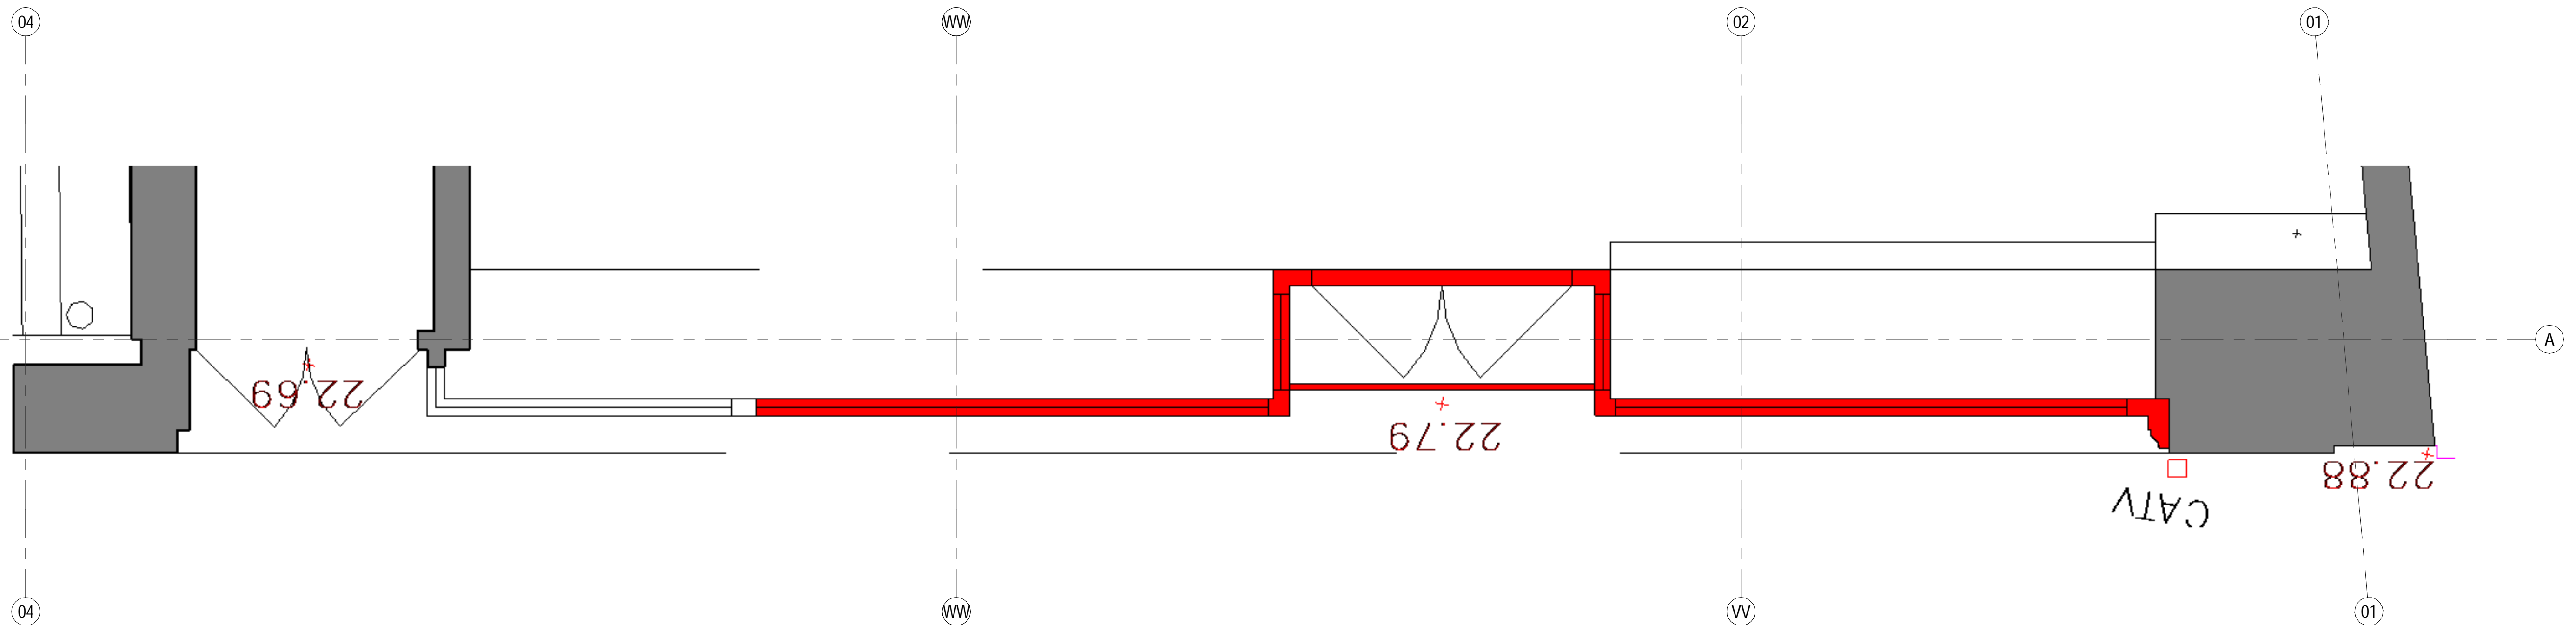


2 0400-NO-Existing Elevation Retail Unit 1 Old Shopfront Removal  
1:20

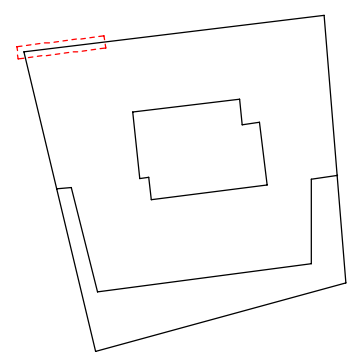

Keyplan



Scale bar

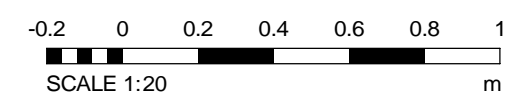

Notes:

Do not scale off this document/drawing/model for any purposes other than those required in connection with the application for planning consent for the project.  
This document/drawing/model is prepared for the sole use of EPR Architects' employer and the benefit of the employer's permitted licensees. No liability to any other persons is accepted by EPR Architects.  
EPR Architects accepts no liability for any use of this document/drawing/model by parties other than the party for whom it was prepared or for purposes other than those for which it was prepared. Copyright in the design contained in this document/drawing/model remains vested in EPR Architects.

Existing building fabric retained

Existing building fabric to be removed

All dimensions to be verified on site

P2	Issued for Planning	11.11.22	AB	AS			
P1	Issued for Information	08.11.22	AB	AS			
No.	Revision	Date	Initial	Chk'd			

**EPR Architects**

30 Milbank, London SW1P 4DU  
+44(0)20 75327600  
www.epr.co.uk

Lincoln House  
296-302 High Holborn, London WC1V 7JH

Retail Unit 1 Frontage  
Existing Shopfront Removal

Scale @A1 Purpose of Issue Status code Revision  
1:20 For Review and Acceptance **S5 - P2**

Project Code Originator Zone Level Type Role Class Number  
11517 - EPR - 00 - GF - TP - A - 31-0060