




CONSENTED FRONT ENTRANCE GATES AND WALL ELEVATION

SCALE 1 : 50

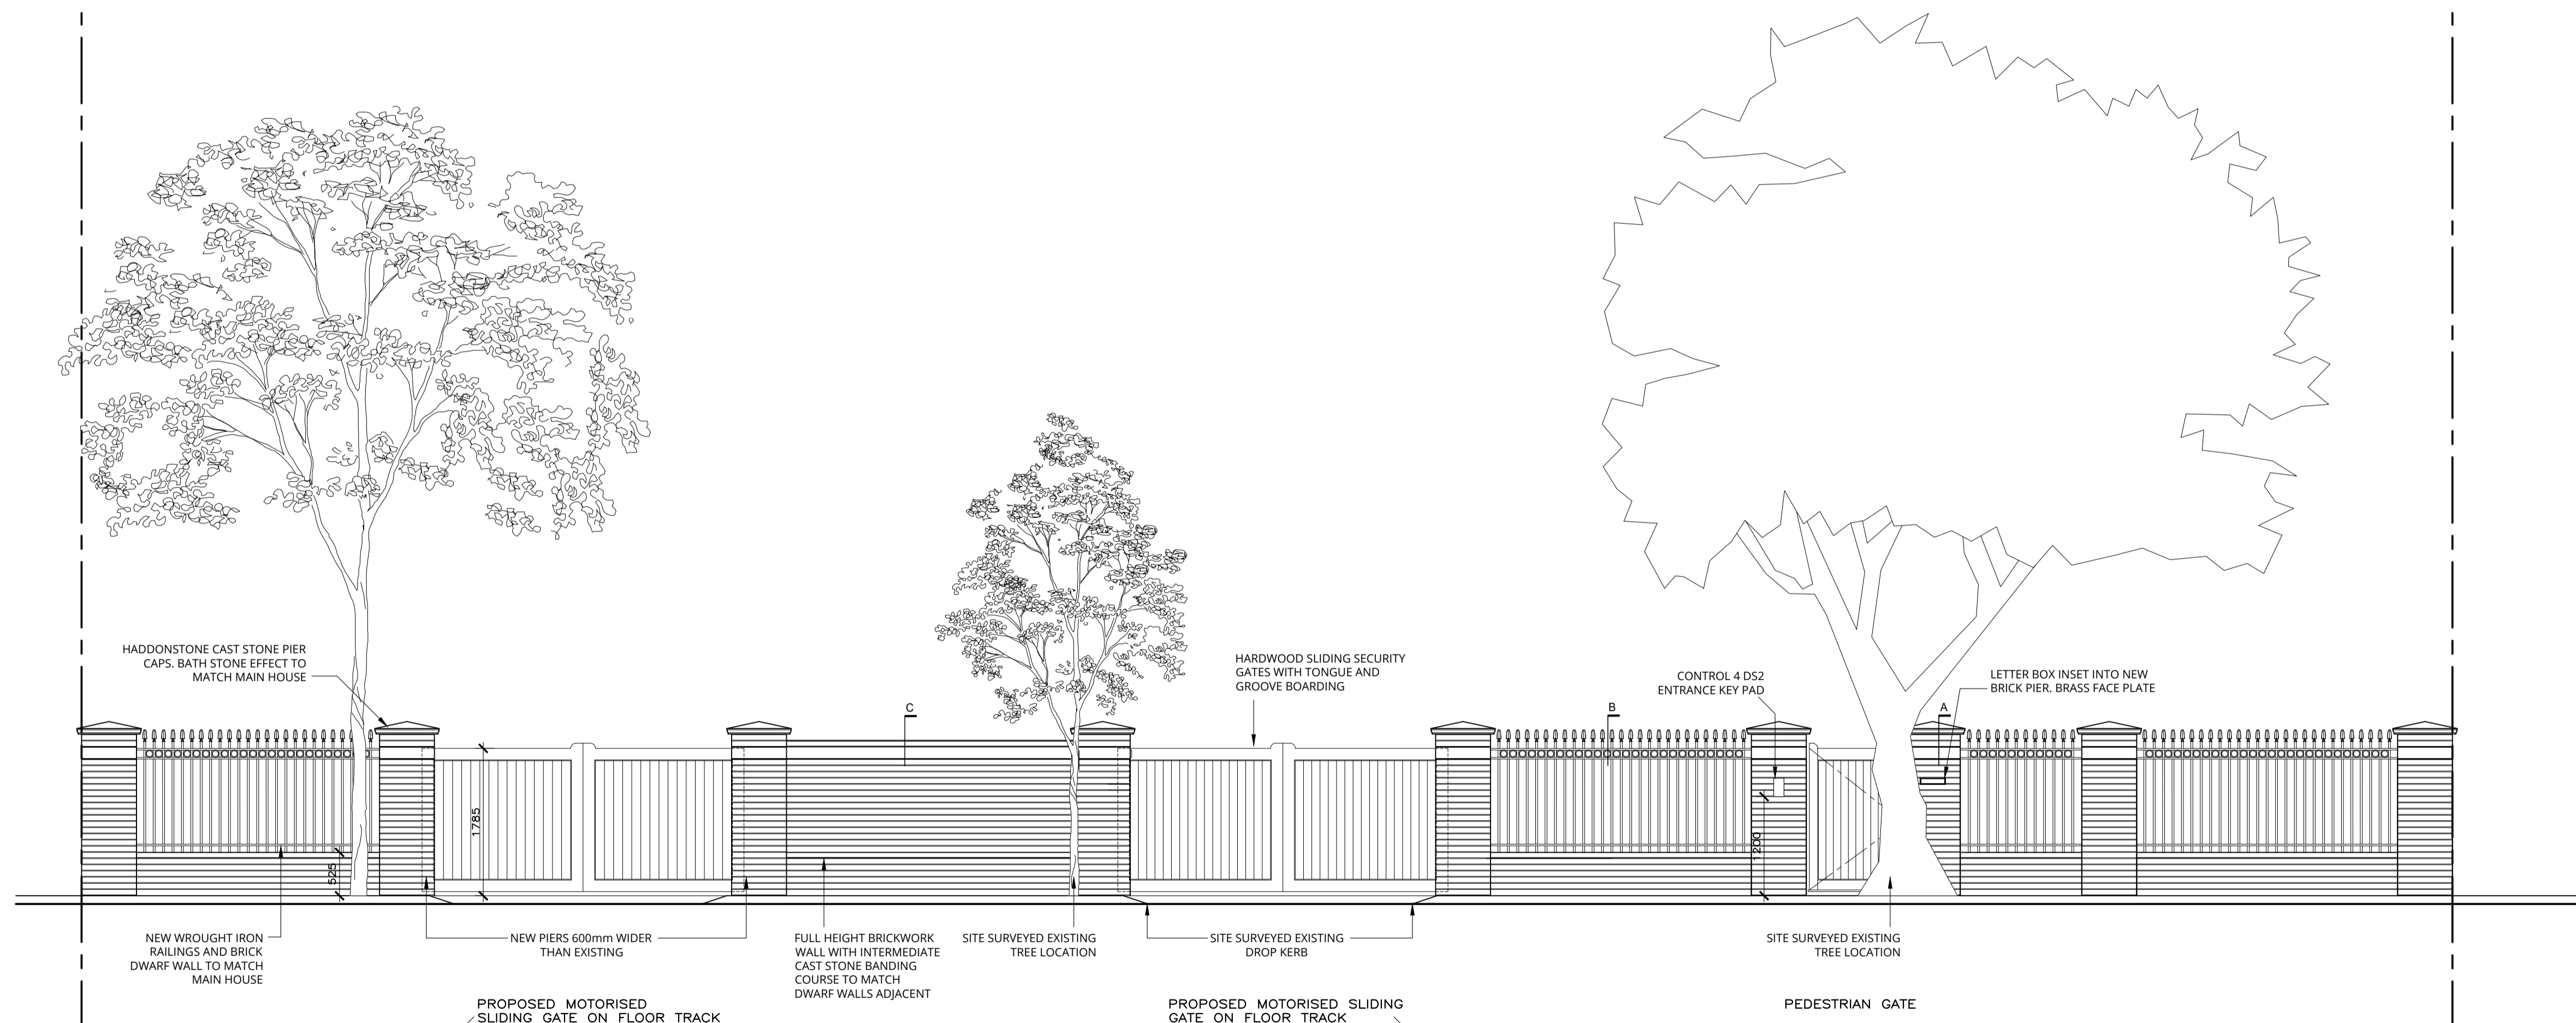

PROPOSED FRONT ENTRANCE GATES AND WALL ELEVATION

SCALE 1 : 50

NOTE:  
SITE SURVEY UNCOVERED INACCURACY WITH THE POSITION OF THE EXISTING TREES AND DROP KERB POSITION COMPARED TO ORIGINAL SURVEY INFORMATION

P2	NMA Application - Amended proposal	10.11.22
P1	NMA Application	26.07.22
C1	Construction Issue	20.10.20
REV	DESCRIPTION	DATE

REV	DESCRIPTION	DATE

REV	DESCRIPTION	DATE

DRAWING ISSUE STATUS

planning

Notes :

- Dimensions are to be checked on site before fabrication and construction
- Any discrepancies are to be immediately notified to the architects
- Structural measurements are to be taken from the structural engineers drawings
- Do not scale
- Copyright reserved by GMA

**GMA ARCHITECTURE**  
Architects and Designers

UK House 82 Heath Road Twickenham TW1 4BA  
Telephone 020 8891 5959 Fax 020 8607 9933  
Email enquiries@gmaarchitecture.co.uk  
www.gmaarchitecture.co.uk

Client	UWH Developments Ltd		
Project	22 LANCASTER GROVE LONDON NW3 4PB		
Scale	Date	Drawn by	Checked
1:50@A1	Jan. 20	PA	IL
Type	Client		Revision
01	228-17	EX-07	P2

Drawing	Proposed Boundary Wall & Entrance Gates		
Scale	Date	Drawn by	Checked
1:50@A1	Jan. 20	PA	IL
Type	Client		Revision
01	228-17	EX-07	P2