

OBJ-INS-02

/// DIMENSIONS ///

Height : 290cm
Length : 329cm

/// NOTES IMPORTANTES ///

- The furniture must be light enough to be easily moved around.

- Technical drawings must be sent to Hugo Toro for validation before production

- The cost of the assembly must be added to the quotation

/// QUANTITATIVE INFORMATION///

Number of items: 3pannels




Pannel
fill in slice of mirror
Finish **Antique Mirror**
shouldn't be industrial

Wall to paint
Ref. Orange dulux



Metal structure
Brushed nickel

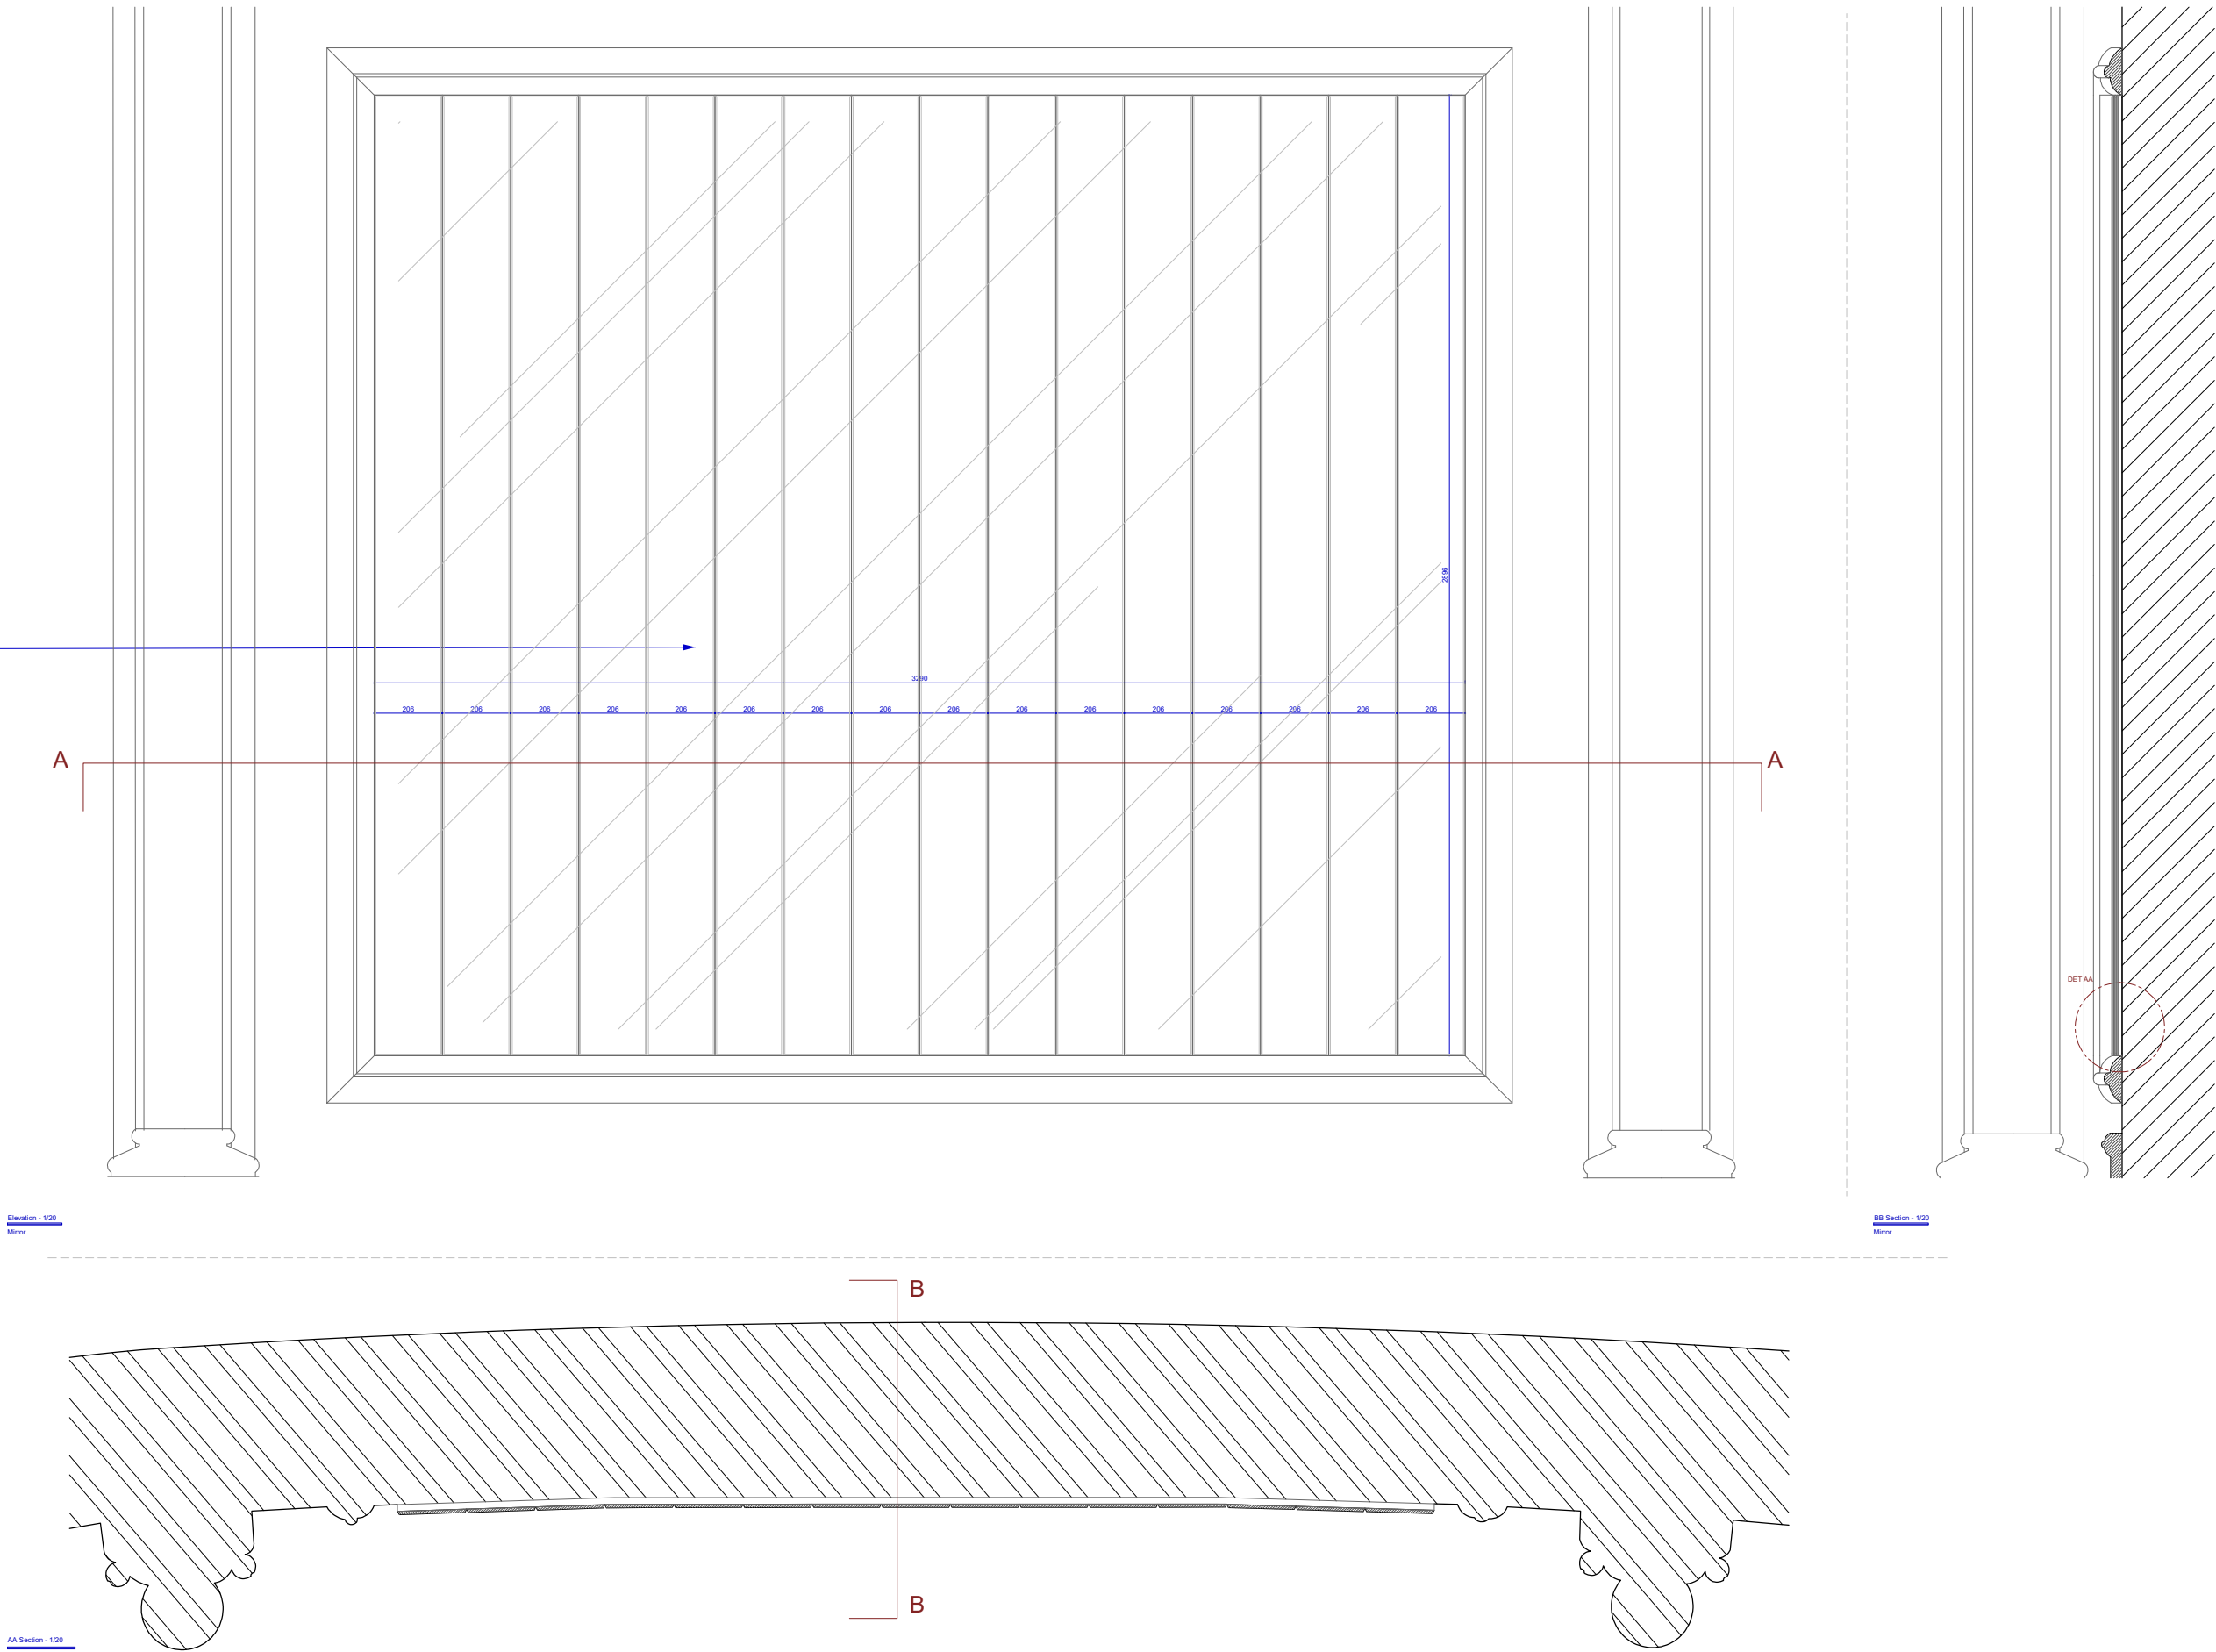

projet	intervenant	localisation	designation										date 1e diffusion	date indice
THE GILBERT SCOTT	maître d'oeuvre HUGO TORO 10, Boulevard de Bonne Nouvelle - 75010 Paris E-MAIL: contact@hugotoro.com	DINING ROOM	HANGING MIRROR - Option 01										2022-01-12	2022-09-15
		informateur The Gilbert Scott	emetteur HT	code projet GIL	phase PRO	type PLN	zone 00	local 00	lot 01	folio 01	echelle 1/20	indice A		

OBJ-INS-02

/// DIMENSIONS ///

Height : 290cm
Length : 329cm

/// NOTES IMPORTANTES ///

- The furniture must be light enough to be easily moved around.

- Technical drawings must be sent to Hugo Toro for validation before production

- The cost of the assembly must be added to the quotation

/// QUANTITATIVE INFORMATION///

Number of items: 3panels





Pannel
fill in slice of mirror
Finish **Antique Mirror**
shouldn't be industrial

Wall to paint
Ref. Orange dulux



Metal structure
Brushed nickel

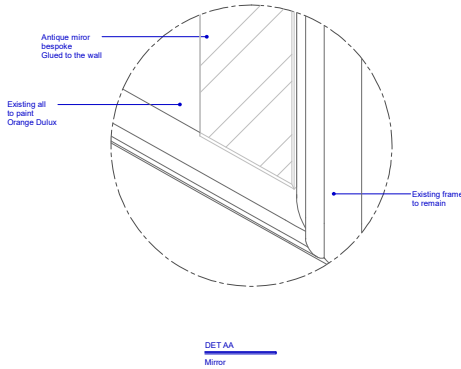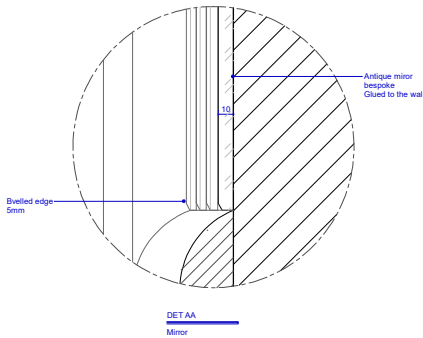

projet	internevant		localisation		designaition								date 1 ^{re} diffusion		date index								
	maître d'oeuvre		DINING ROOM		HANGING MIRROR - Option 01								2022-01-12		2022-09-15								
	HUGO TORO 10, Boulevard de Bonne Nouvelle - 75010 Paris E-MAIL: contact@hugotoro.com		The Gilbert Scott		HT		GIL		PRO		PLN		00		00		01		01		1/20		A

OBJ-INS-02

/// DIMENSIONS ///

Height : 290cm
Length : 329cm

/// NOTES IMPORTANTES ///

- The furniture must be light enough to be easily moved around.

- Technical drawings must be sent to Hugo Toro for validation before production

- The cost of the assembly must be added to the quotation

/// QUANTITATIVE INFORMATION///

Number of items: 3panels




Pannel
fill in slice of mirror
Finish **Antique Mirror**
shouldn't be industrial

Wall to paint
Ref. Orange dulux



Metal structure
Brushed nickel

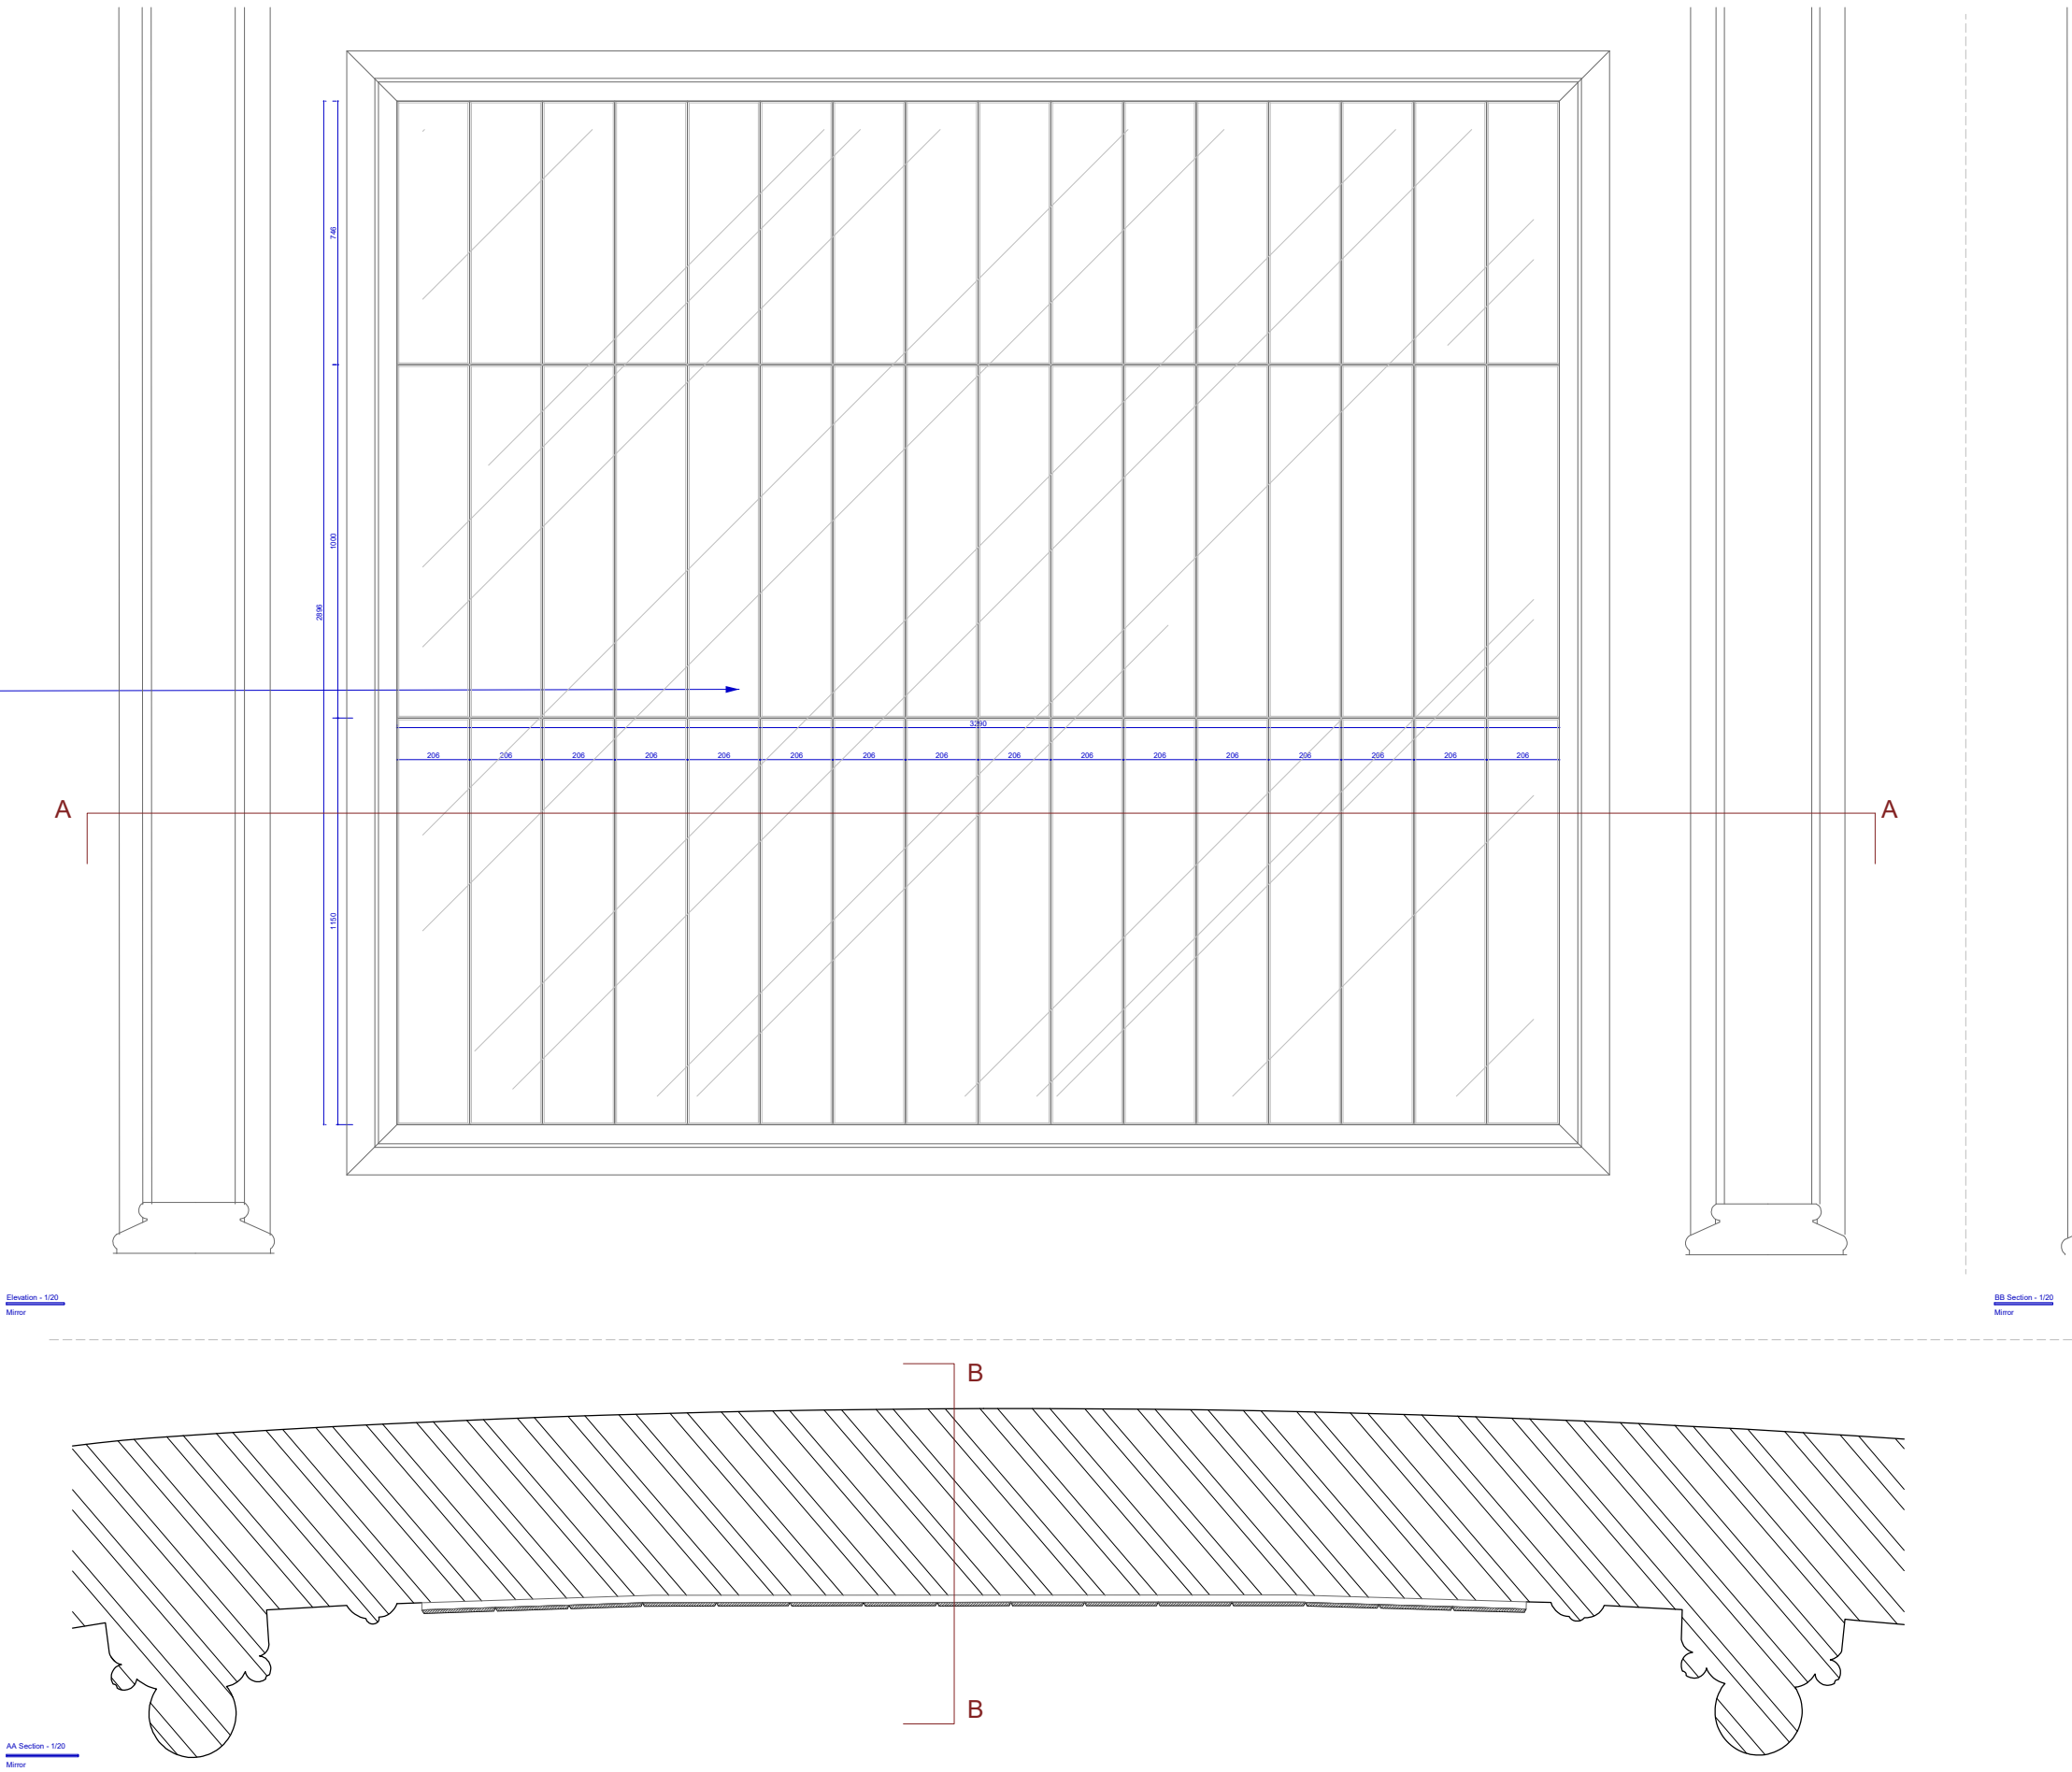

projet			internevant			localisation			designation			date 1e diffusion			date indice		
THE GILBERT SCOTT			maître d'oeuvre HUGO TORO 10, Boulevard de Bonne Nouvelle - 75010 Paris E-MAIL: contact@hugotoro.com			DINING ROOM			HANGING MIRROR - Option 02			2022-01-12			2022-09-15		
Informatique						Arcteur		code projet	phase	type	zone	local	lot	folio	échelle		indice
The Gilbert Scott						HT		GIL	PRO	PLN	00	00	01	01	1/20		A

OBJ-INS-02

/// DIMENSIONS ///

Height : 290cm

Length : 329cm

/// NOTES IMPORTANTES ///

- The furniture must be light enough to be easily moved around.

- Technical drawings must be sent to Hugo Toro for validation before production

- The cost of the assembly must be added to the quotation

/// QUANTITATIVE INFORMATION///

Number of items: 3panels



Pannel

fill in slice of mirror

Finish **Antique Mirror**

shouldn't be industrial

Wall to paint



Ref. Orange dulux



Metal structure

Brushed nickel



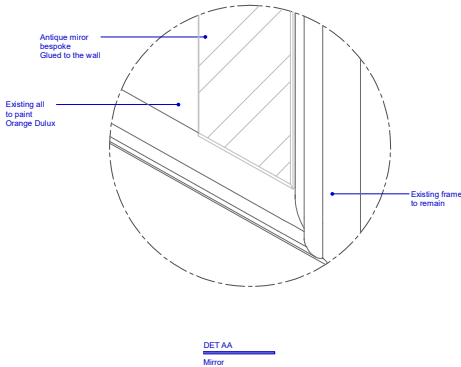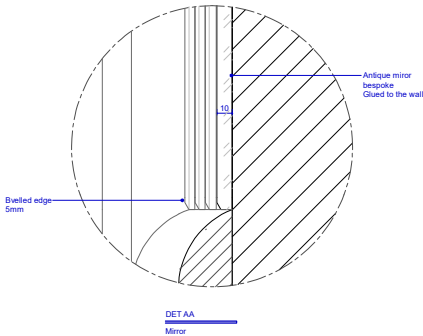

projet	intervenant										localisation										désignation										date 1 ^{re} diffusion		date indice	
	maître d'oeuvre										DINING ROOM										HANGING MIRROR - Option 02										2022-01-12		2022-09-15	
	HUGO TORO																																	
	10, Boulevard de Bonne Nouvelle - 75010 Paris																																	
	E-MAIL: contact@hugotoro.com																																	
	formatique										émetteur		code projet		phase		typ		zone		local		lot		toto		échelle		indice					
	The Gilbert Scott										HT		GIL		PRO		PLN		00		00		01		01		1/20		A					