

© ARCHITECT'S COPYRIGHT RETAINED

GENERAL NOTES

- 1 All dimensions to be checked on site.
- 2 Use figured dimensions only. Queries to be directed to the Architect.
- 3 Refer to Structural Engineer's drawings for details relating to structure.
- 4 Any discrepancies between the Architect's drawings and those by any other party to be reported immediately.
- 5 All drawings are not for construction unless explicitly marked for this purpose.





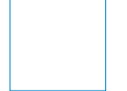

GENERAL NOTES ON MATERIALS


Materials to comply with appropriate British Standards or Agreement Certificate stamped and independently certified or otherwise to show their suitability. Materials should be in accordance with BS8000 series of documents and other accepted good practice (e.g. Quality assured to ISO9000).

GENERAL NOTES ON PRINTING

All drawings to be printed in colour.

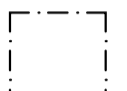KEY

-  BOUNDARY LINE
-  EXISTING WALLS
-  DEMOLITION
-  DEMOLITION ABOVE
-  STRIP-OUT
-  STRIP-OUT ABOVE

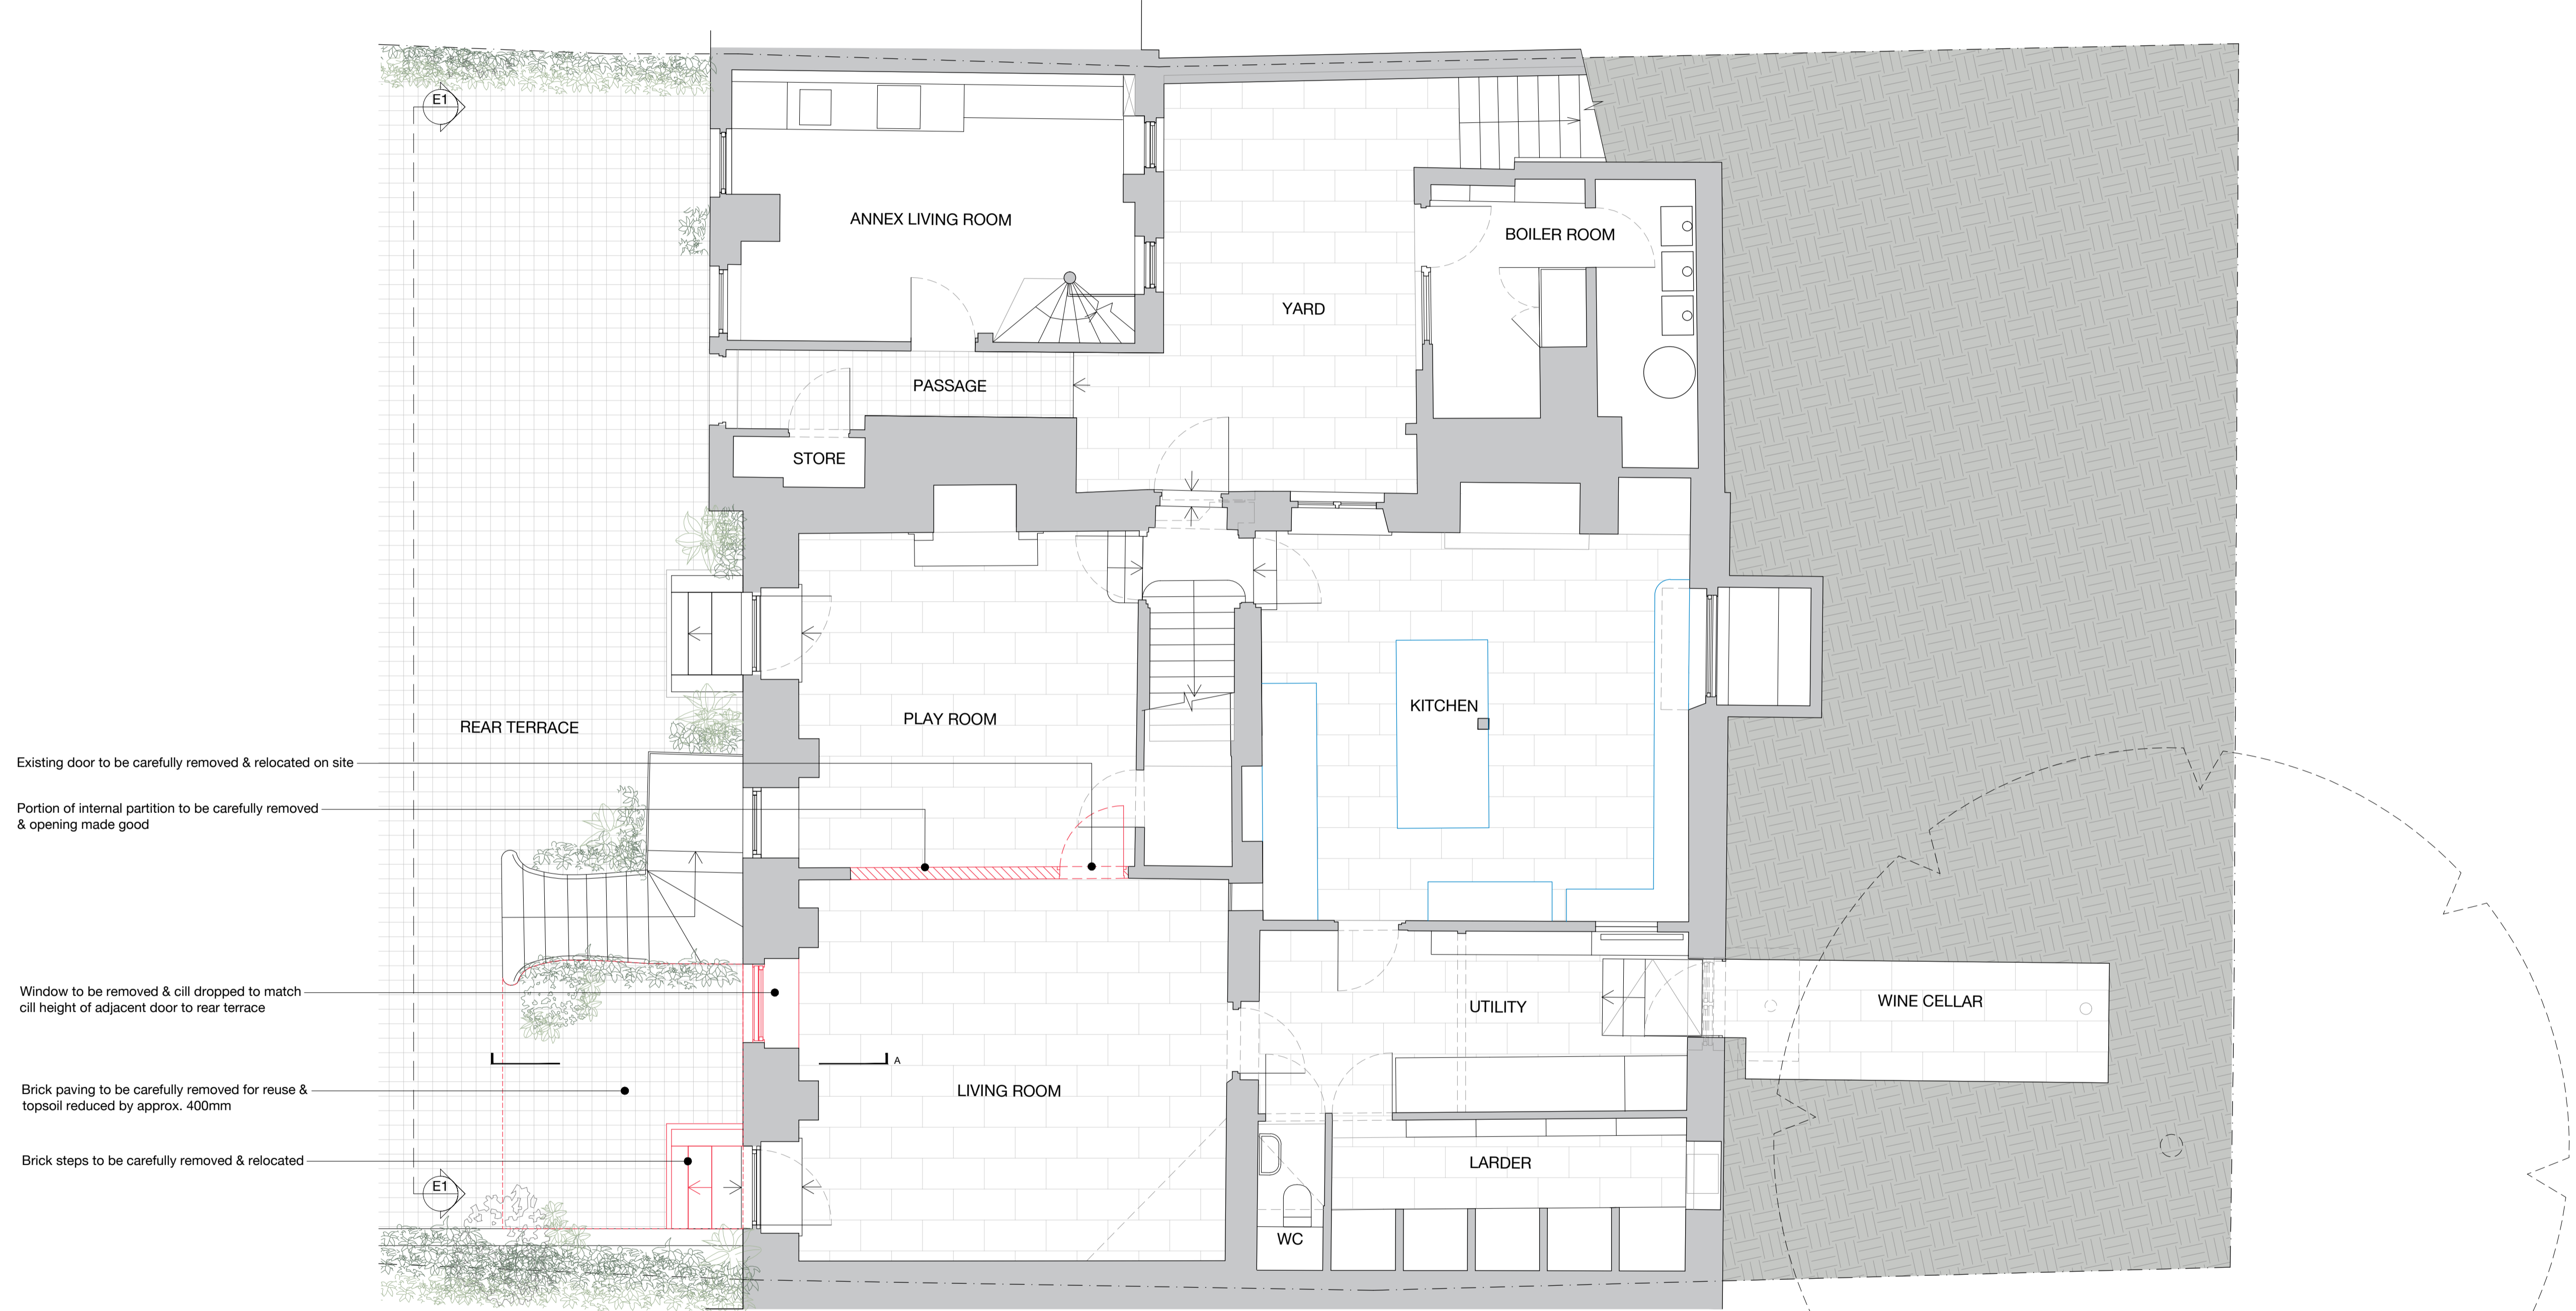

- Existing door to be carefully removed & relocated on site
- Portion of internal partition to be carefully removed & opening made good
- Window to be removed & cill dropped to match cill height of adjacent door to rear terrace
- Brick paving to be carefully removed for reuse & topsoil reduced by approx. 400mm
- Brick steps to be carefully removed & relocated

P01	19.10.22	ISSUED FOR PLANNING
rev	date	amendment

SC DA

SODA
1 Bouchier Street
London
W1D 4HX
studio@sodastudio.co.uk
sodastudio.co.uk

job title
NO.4 THE GROVE

drawing title
DEMOLITION PLANS
LOWER GROUND FLOOR

status	PLANNING	drawing no.	revision
scale	1:100 @A3 1:50 @A1	03B	P01
job no.	A482		

