

© ARCHITECT'S COPYRIGHT RETAINED

GENERAL NOTES

1 All dimensions to be checked on site.
2 Use figured dimensions only. Queries to be directed to the Architect.
3 Refer to Structural Engineer's drawings for details relating to structure
4 Any discrepancies between the Architect's drawings and those by any other party to be reported immediately.
5 All drawings are not for construction unless explicitly marked for this purpose.

GENERAL NOTES ON MATERIALS

Materials to comply with appropriate British Standards or Agreement Certificate stamped and independently certified or otherwise to show their suitability. Materials should be in accordance with BS8000 series of documents and other accepted good practice (e.g. Quality assured to ISO9000).


GENERAL NOTES ON PRINTING

All drawings to be printed in colour.

KEY

BOUNDARY LINE

EXISTING WALLS

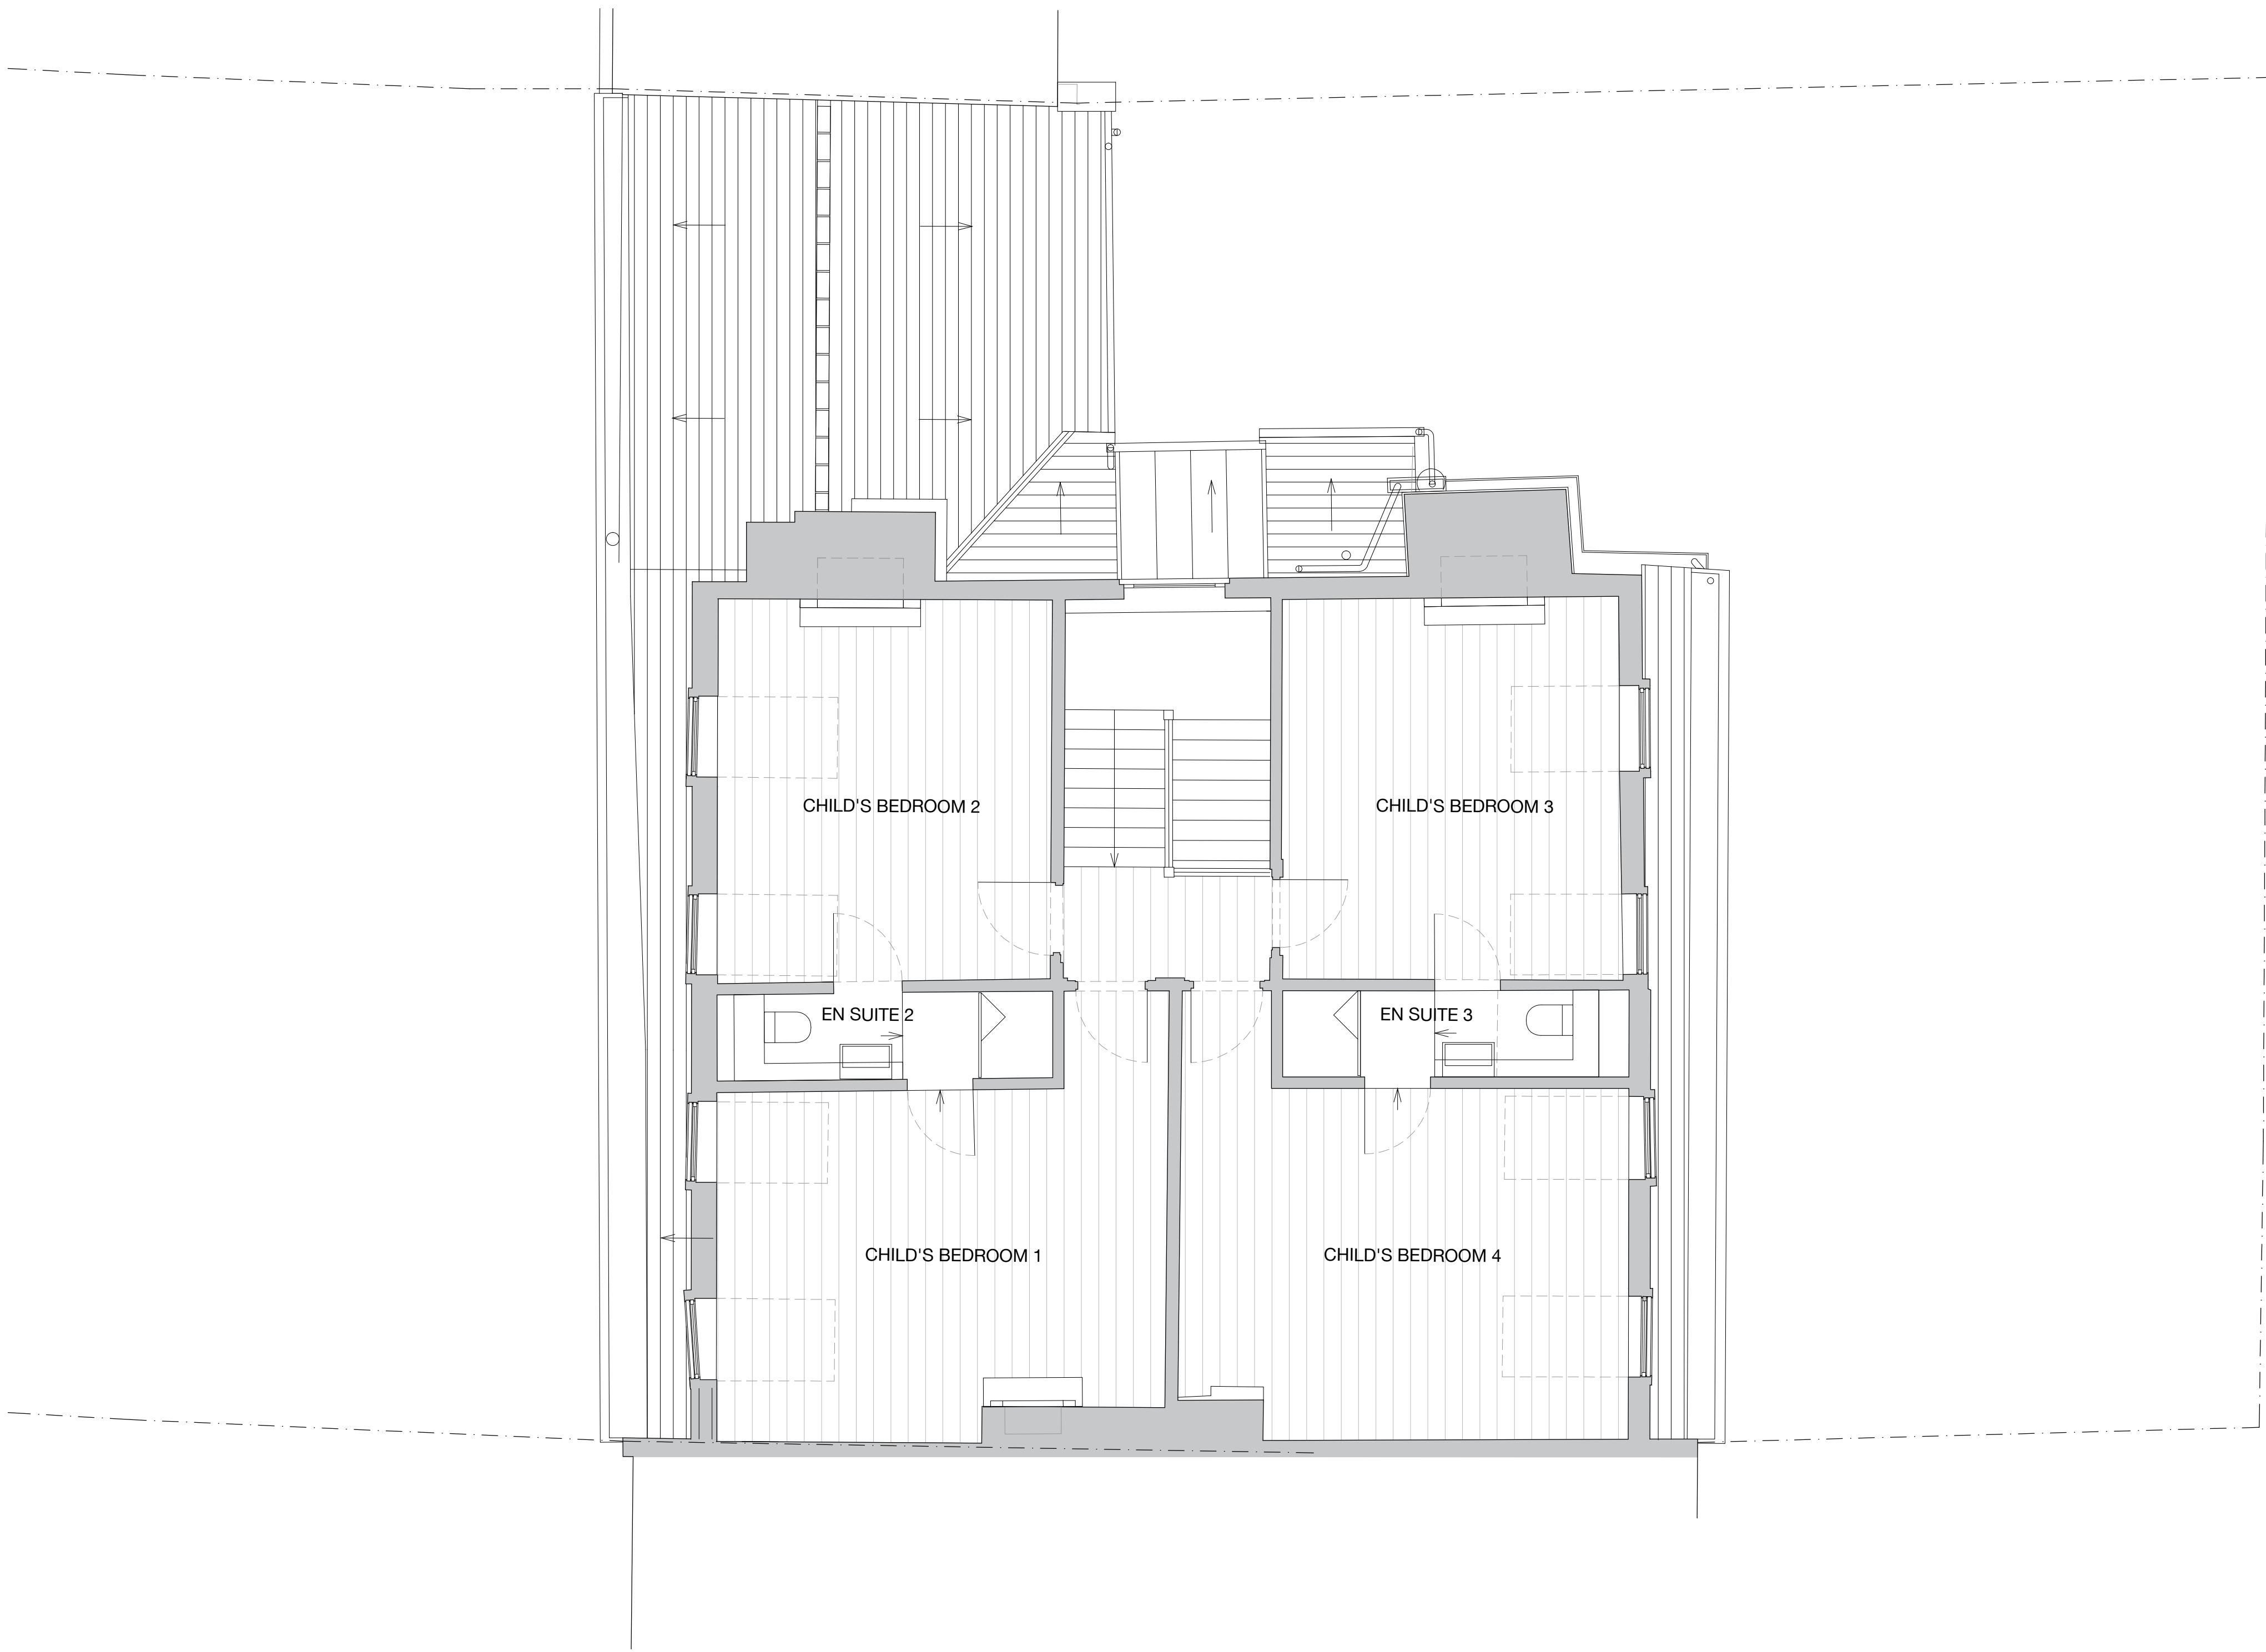

P01		19.10.22	ISSUED FOR PLANNING	
rev	date	amendment		
<div>SCDA</div>		<div>SODA 1 Bouchier Street London W1D 4HX studio@sodastudio.co.uk sodastudio.co.uk</div>		
job title NO.4 THE GROVE				
drawing title EXISTING GA PLANS SECOND FLOOR				
status	PLANNING	drawing no.	revision	
scale	1:100 @A3 1:50 @A1	012	P01	
job no.	A482			