

© ARCHITECT'S COPYRIGHT RETAINED

**GENERAL NOTES**

- 1 All dimensions to be checked on site.
- 2 Use figured dimensions only. Queries to be directed to the Architect.
- 3 Refer to Structural Engineer's drawings for details relating to structure.
- 4 Any discrepancies between the Architect's drawings and those by any other party to be reported immediately.
- 5 All drawings are not for construction unless explicitly marked for this purpose.

**GENERAL NOTES ON MATERIALS**


Materials to comply with appropriate British Standards or Agreement Certificate stamped and independently certified or otherwise to show their suitability. Materials should be in accordance with BS8000 series of documents and other accepted good practice (e.g. Quality assured to ISO9000).

**GENERAL NOTES ON PRINTING**

All drawings to be printed in colour.

**KEY**

- BOUNDARY LINE
- EXISTING WALLS
- DEMOLITION
- DEMOLITION ABOVE
- STRIP-OUT
- STRIP-OUT ABOVE

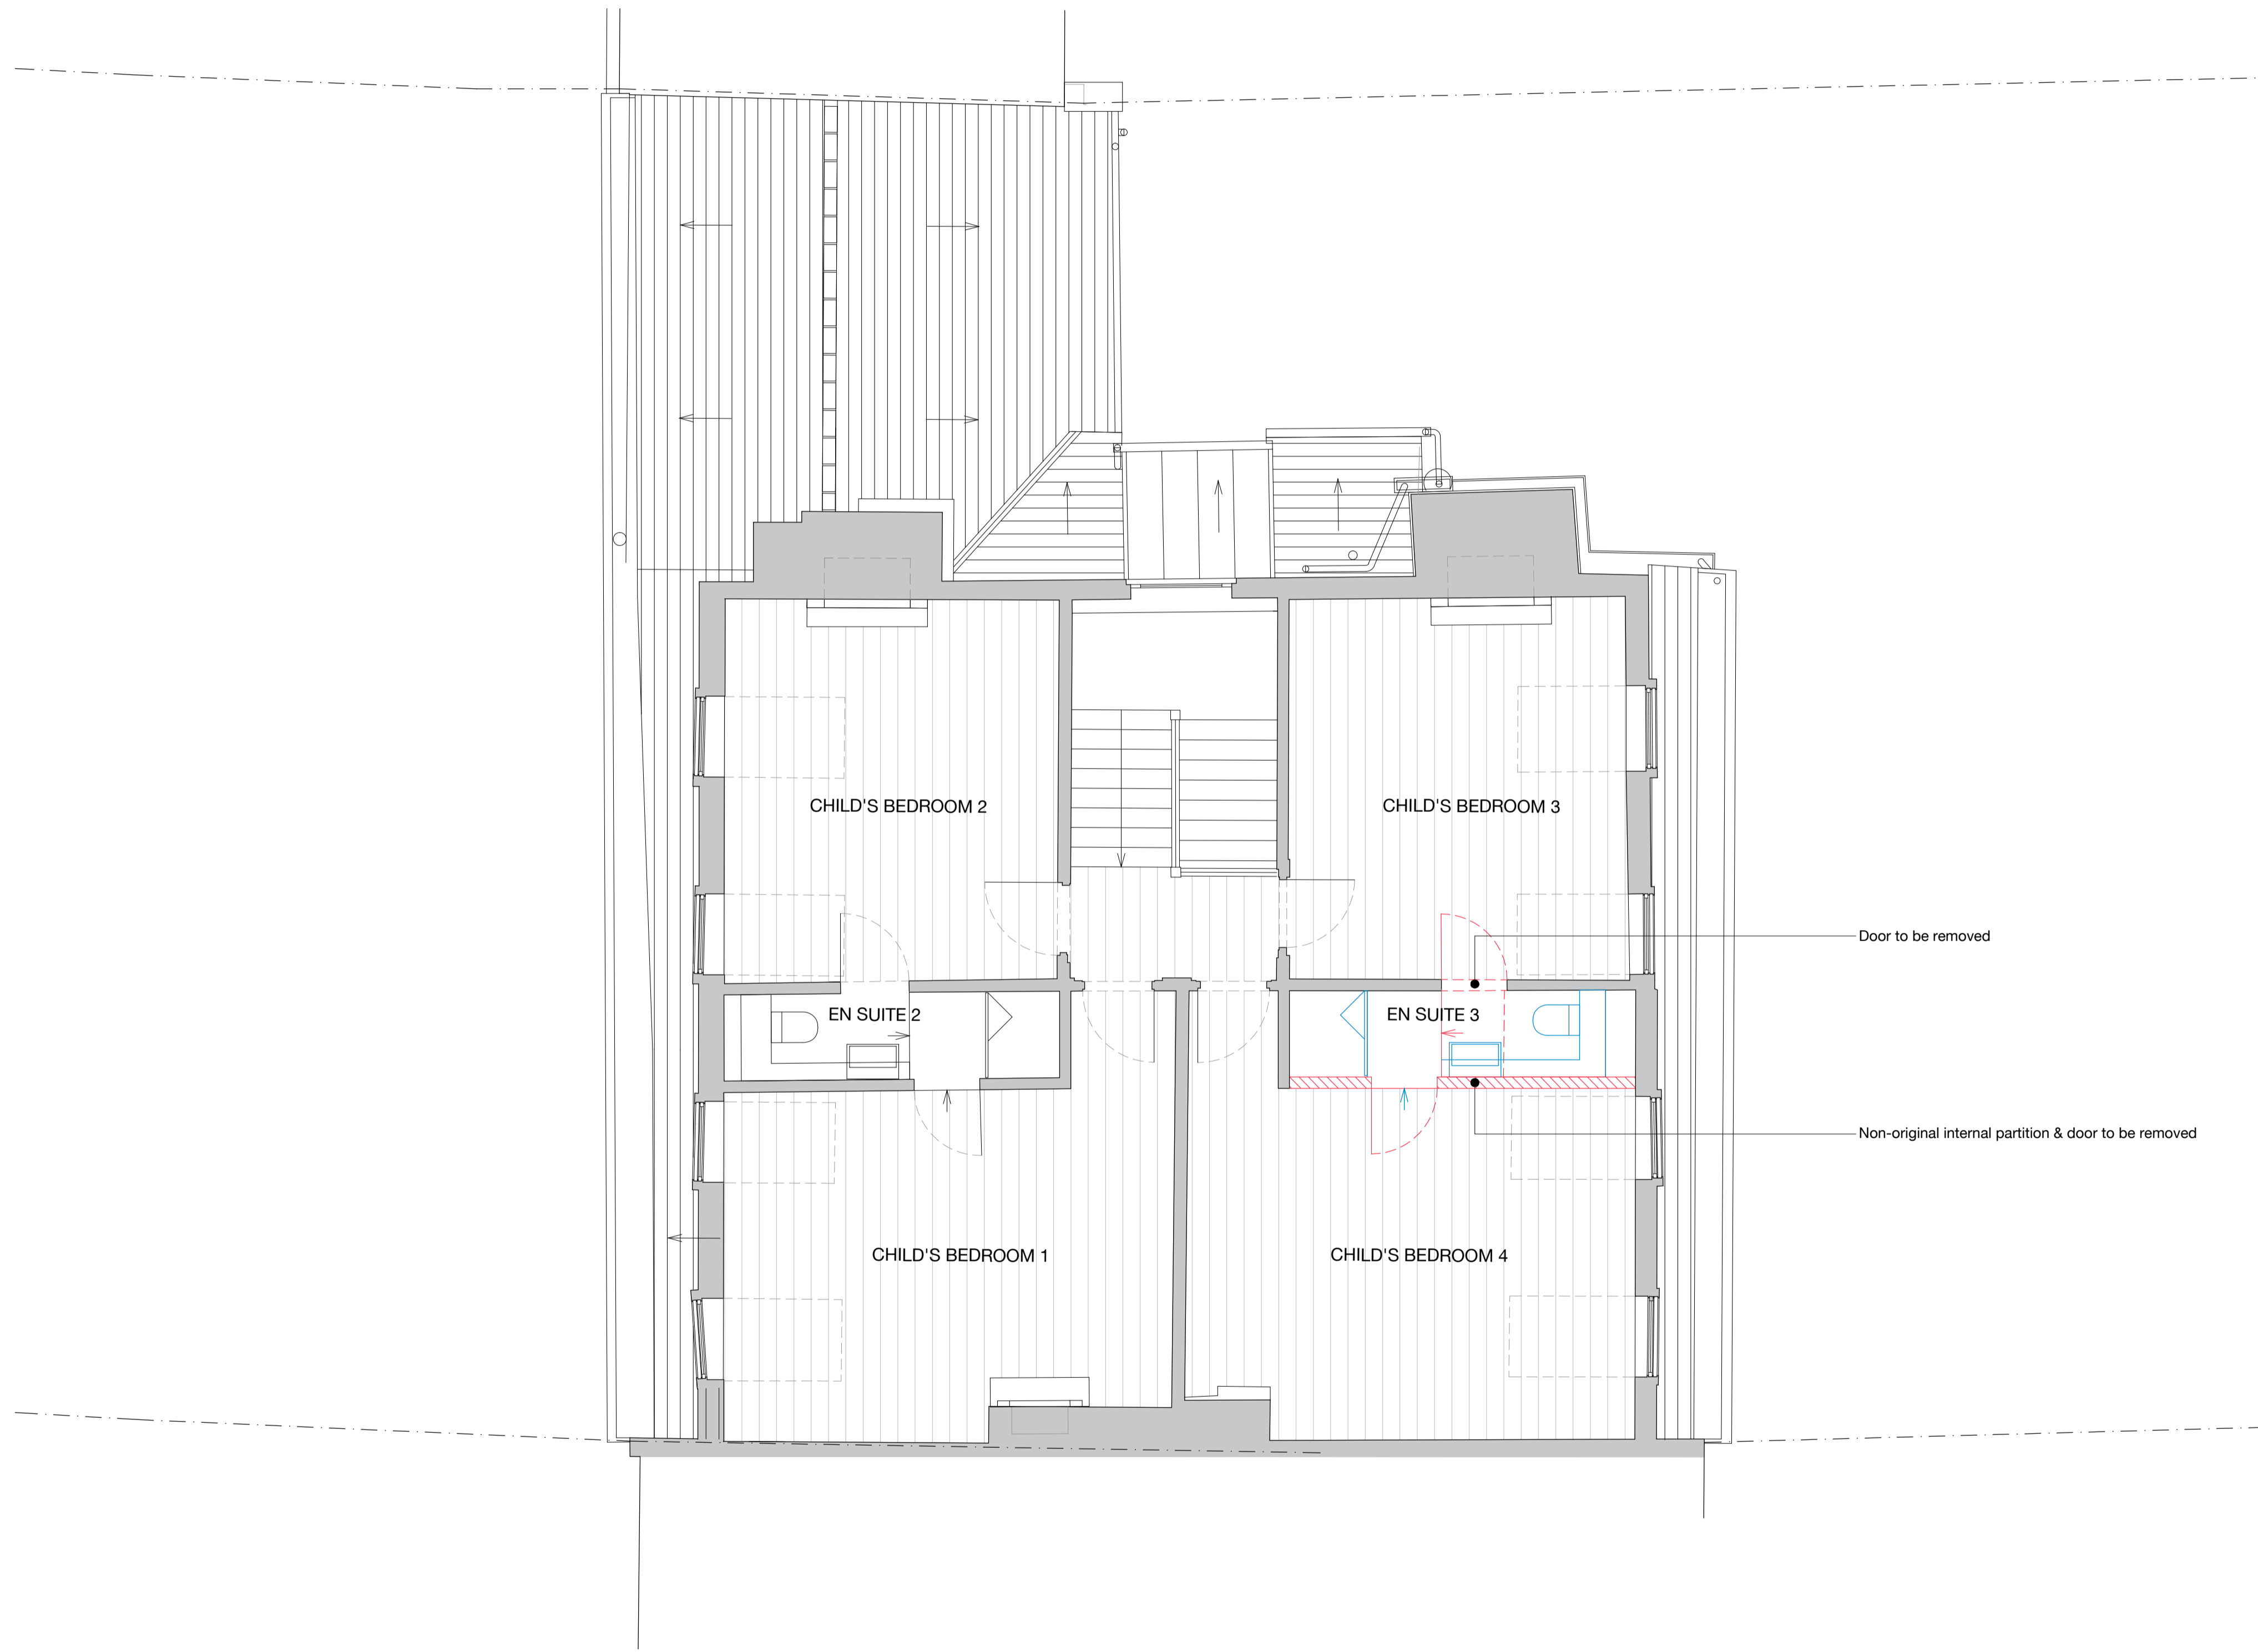

rev	date	amendment
P01	19.10.22	ISSUED FOR PLANNING

<b>SC</b> <b>DA</b>	SODA 1 Bouchier Street London W1D 4HX studio@sodastudio.co.uk sodastudio.co.uk
	job title NO.4 THE GROVE

status	PLANNING	drawing no.	revision
scale	1:100 @A3 1:50 @A1	032	P01
job no.	A482		

