


Datum Line Level :44.00m

## PROPOSED ELEVATION 2

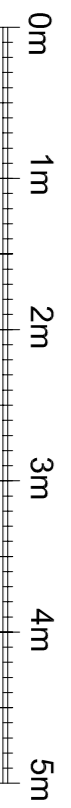

FOR PLANNING

1 - Identity / Description

1 By /

**BB PARTNERSHIP LTD**

CHARTERED ARCHITECTS

Studios 33-34, 10 Hornsey St, London, N7 8EL  
Tel: 020 7338 8855 • e-mail: [architect@bbpartnership.co.uk](mailto:architect@bbpartnership.co.uk)


client  
Elsworthy Road (Investments ) Ltd

project  
31, Elsworthy Road  
London  
NW3 3BT

drawing  
Proposed Elevation 2


| date    | scale      | drawn by |
|---------|------------|----------|
| 04/2022 | 1:50 at A1 | SP       |
| drg.no. | revision   |          |
| GEO_311 | -          |          |

© 2018 BB PARTNERSHIP LIMITED - ALL RIGHTS RESERVED  
DO NOT SCALE - CHECK ALL DIMENSIONS ON SITE

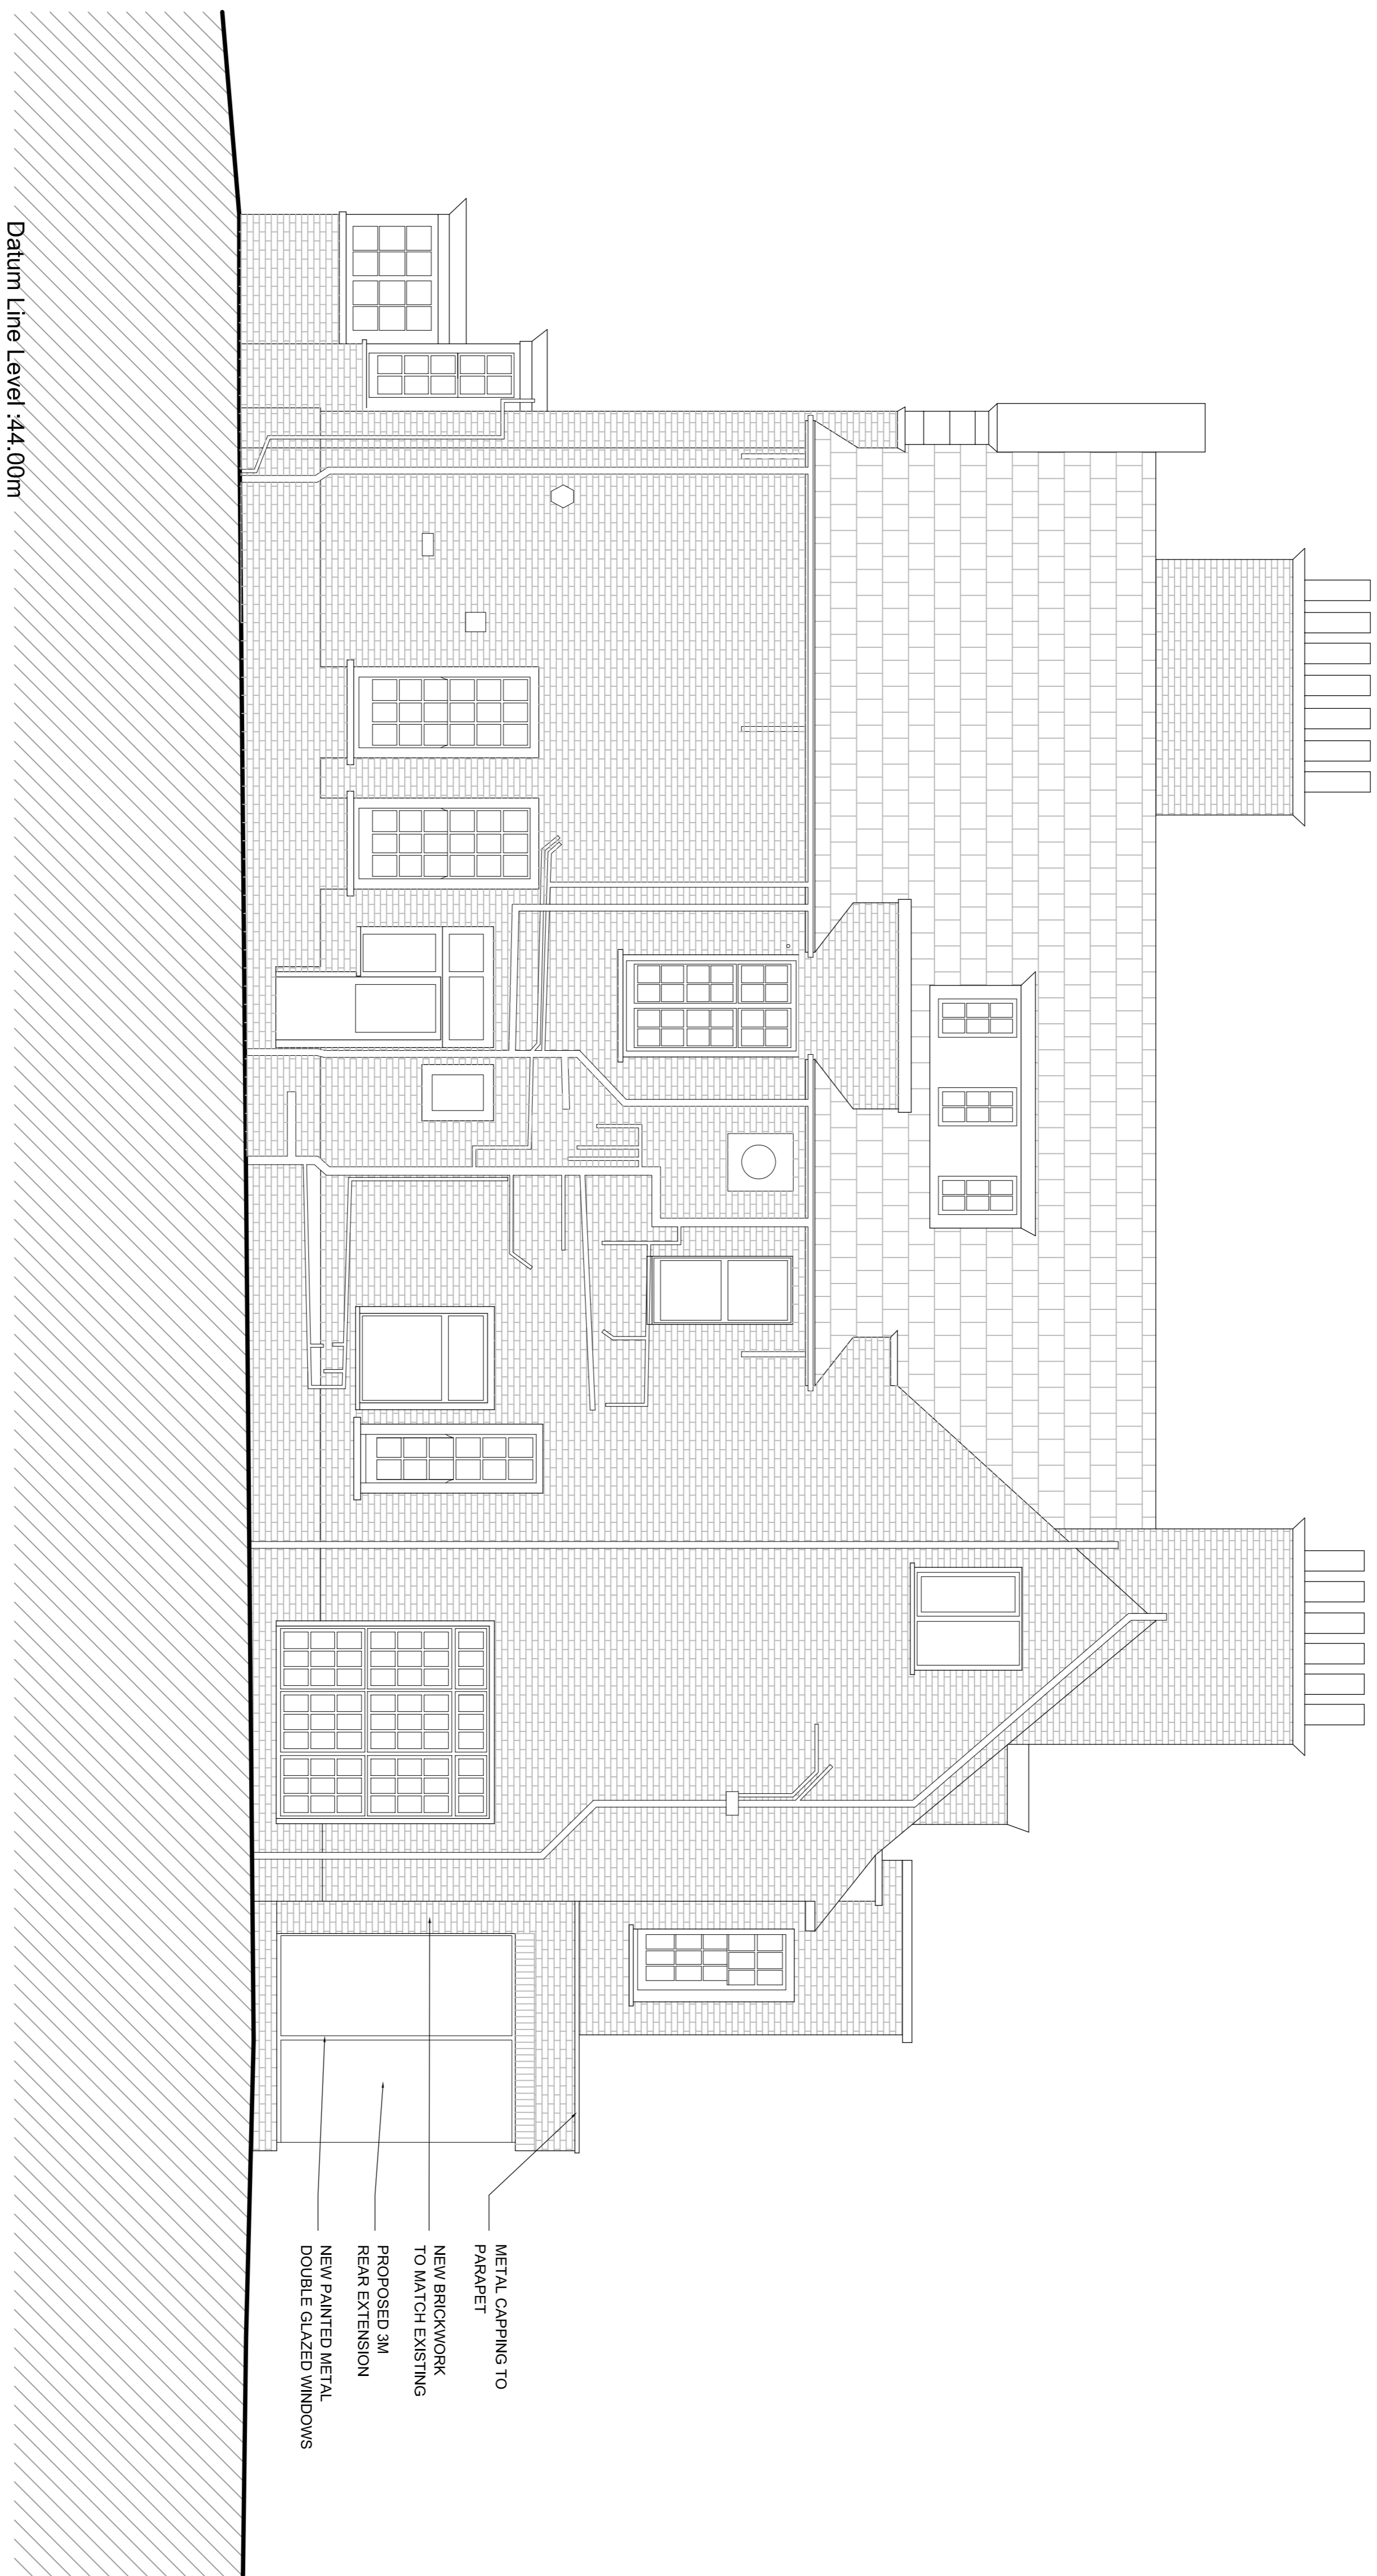

Datum Line Level :+44.00m

## PROPOSED ELEVATION 3

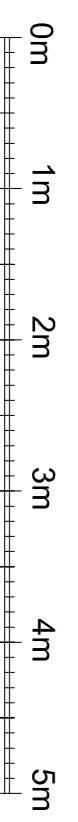

- METAL CAPPING TO PARAPET
- NEW BRICKWORK TO MATCH EXISTING
- PROPOSED 3M REAR EXTENSION
- NEW PAINTED METAL DOUBLE GLAZED WINDOWS

### FOR PLANNING

By / Description

**BB PARTNERSHIP LTD**

CHARTERED ARCHITECTS

Suites 33-34, 10 Horseay St, London, N7 8EL

Tel 020 7335 8555 • e-mail: enquiries@bbpartnership.co.uk

client Elsworthy Road (Investments ) Ltd

project 31, Elsworthy Road


London

NW3 3BT

drawing Proposed Elevation 3


date 04/2022 scale 1:50 at A1 drawn by BC

drg.no. GEO\_322 revision

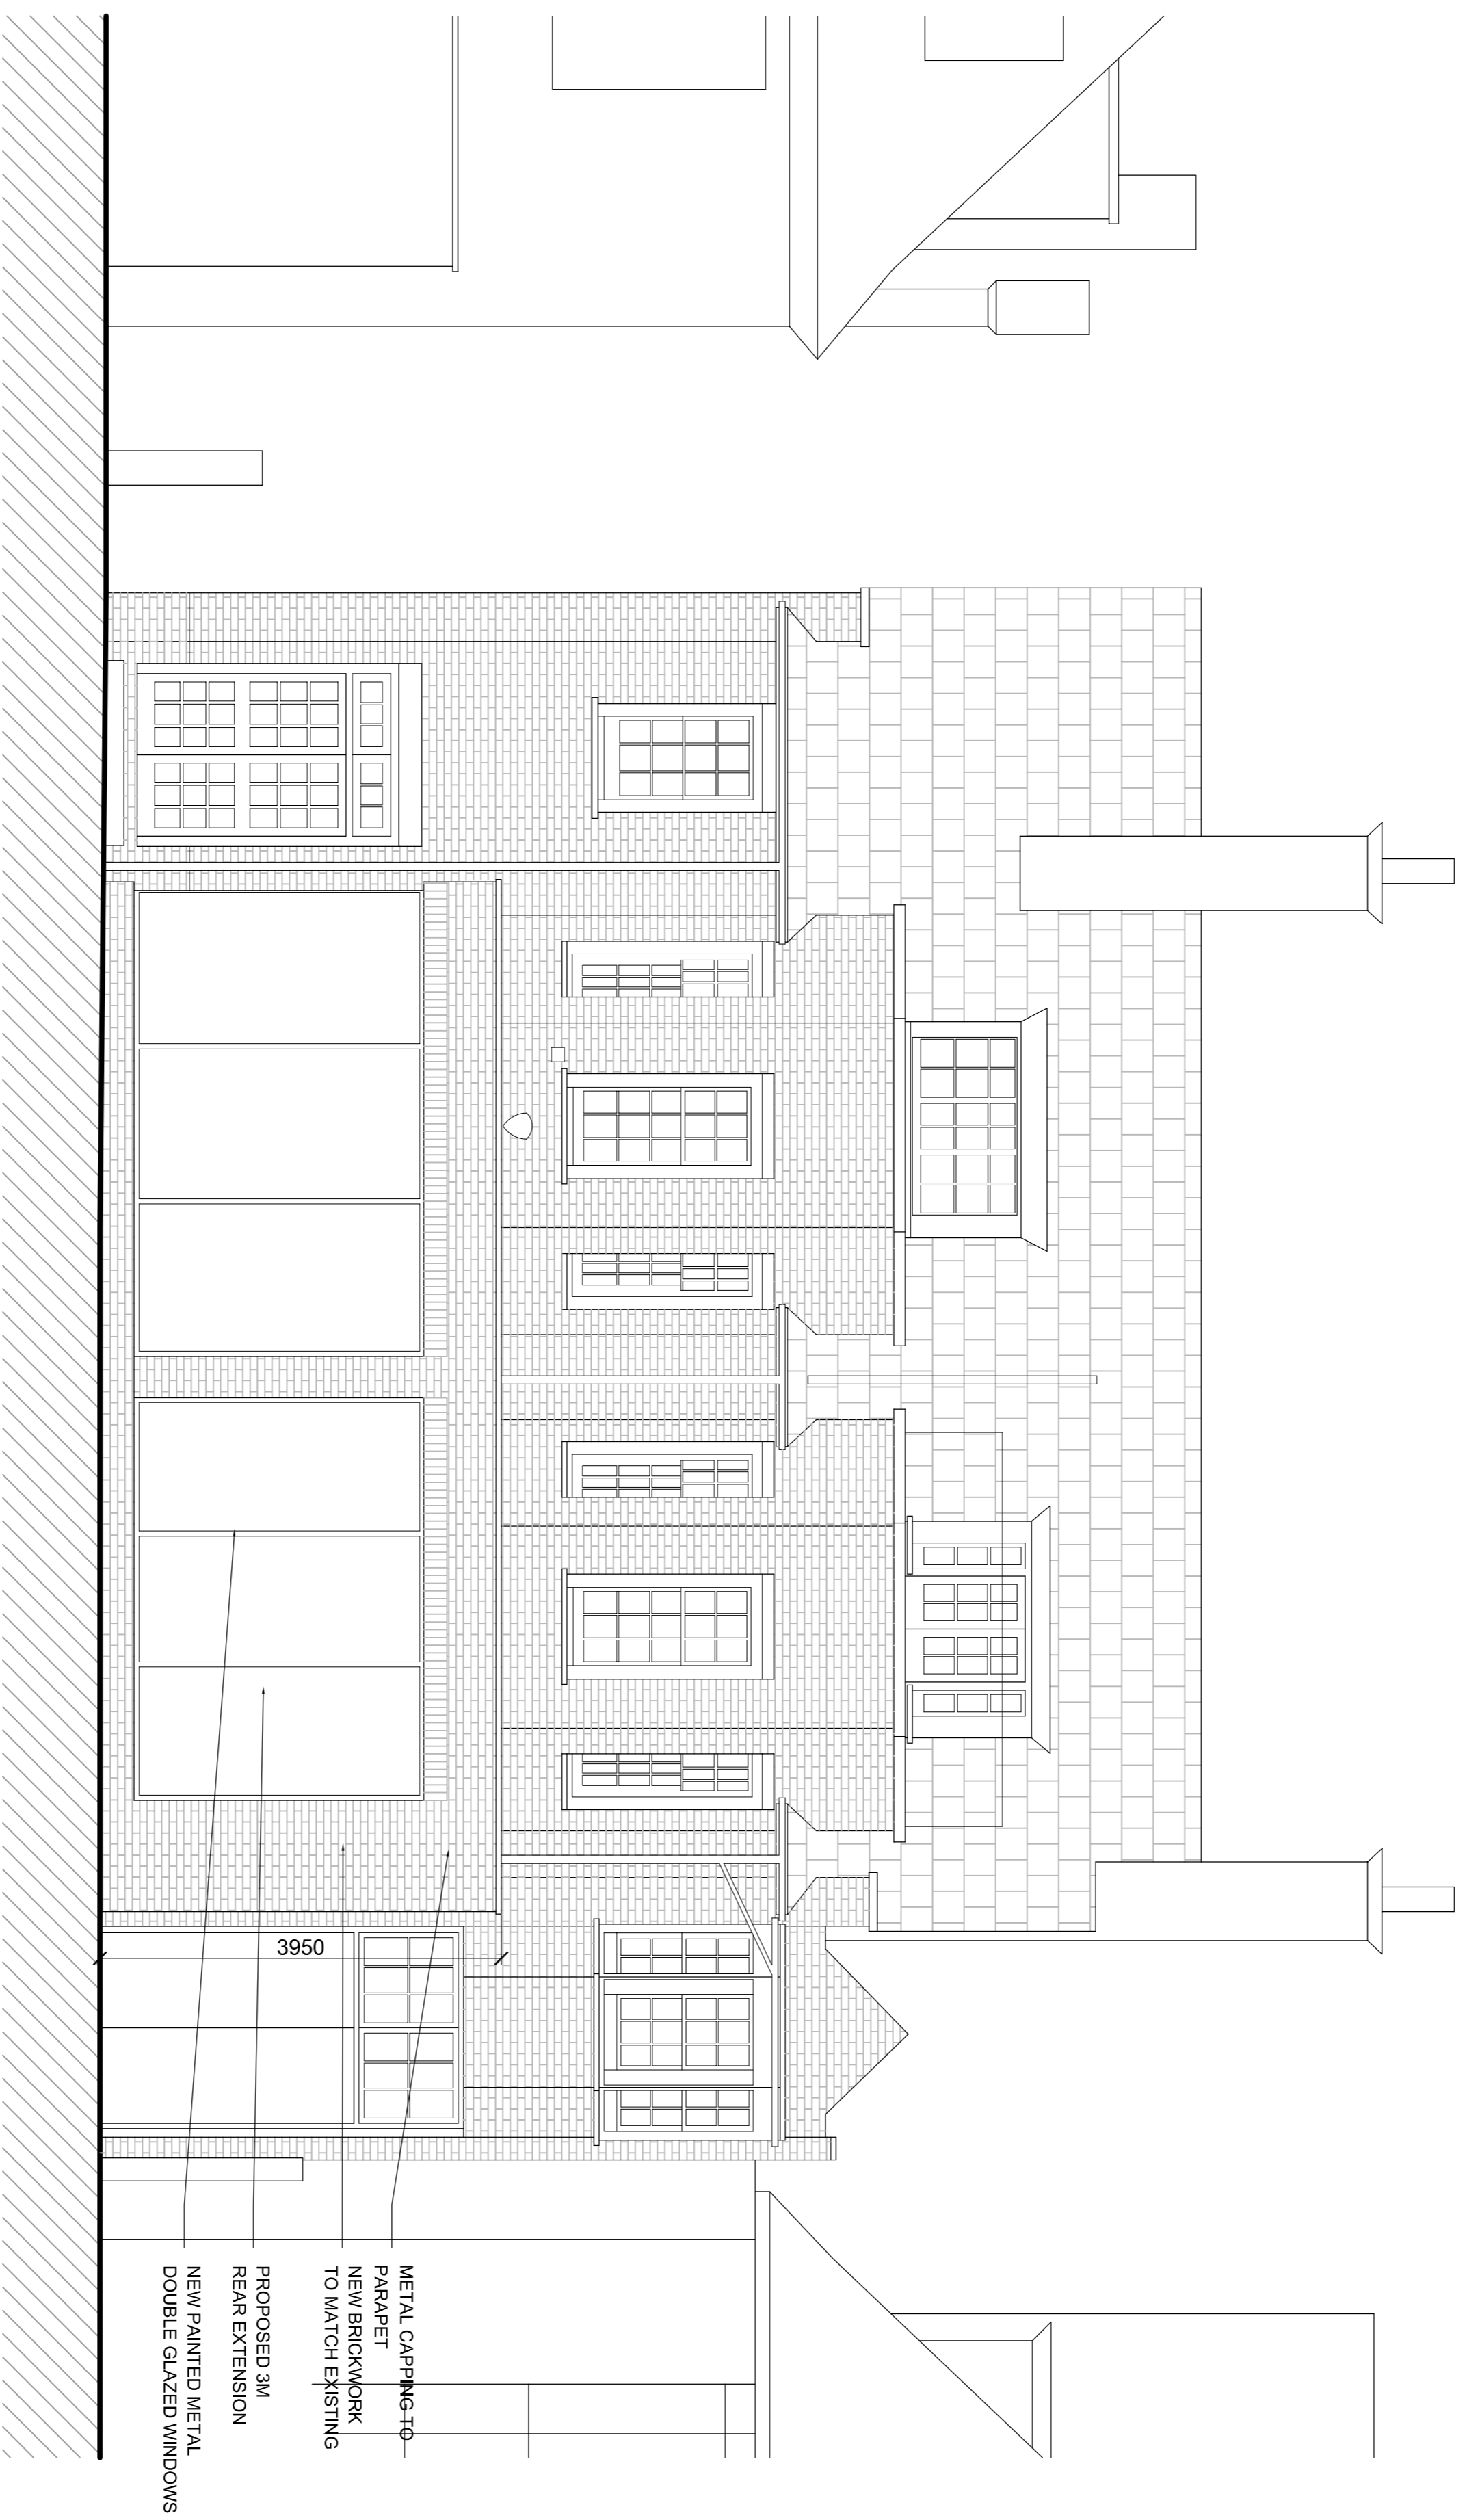

Datum Line Level :44.00m

## PROPOSED ELEVATION 4

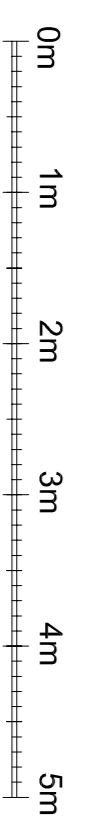

FOR PLANNING

1 - Identity / Description

1b/1

### BB PARTNERSHIP LTD


CHARTERED ARCHITECTS  
Studios 33-34, 10 Horseay St, London, N7 8EL  
Tel 020 7335 8555 • e-mail: [architect@bbpartnership.co.uk](mailto:architect@bbpartnership.co.uk)

client  
Elsworthy Road (Investments ) Ltd

project  
31, Elsworthy Road  
London  
NW3 3BT


drawing  
Proposed Elevation 4

| date    | scale      | drawn by |
|---------|------------|----------|
| 04/2022 | 1:50 at A1 | BC       |
| drg.no. | revision   |          |
| GEO_323 | -          |          |

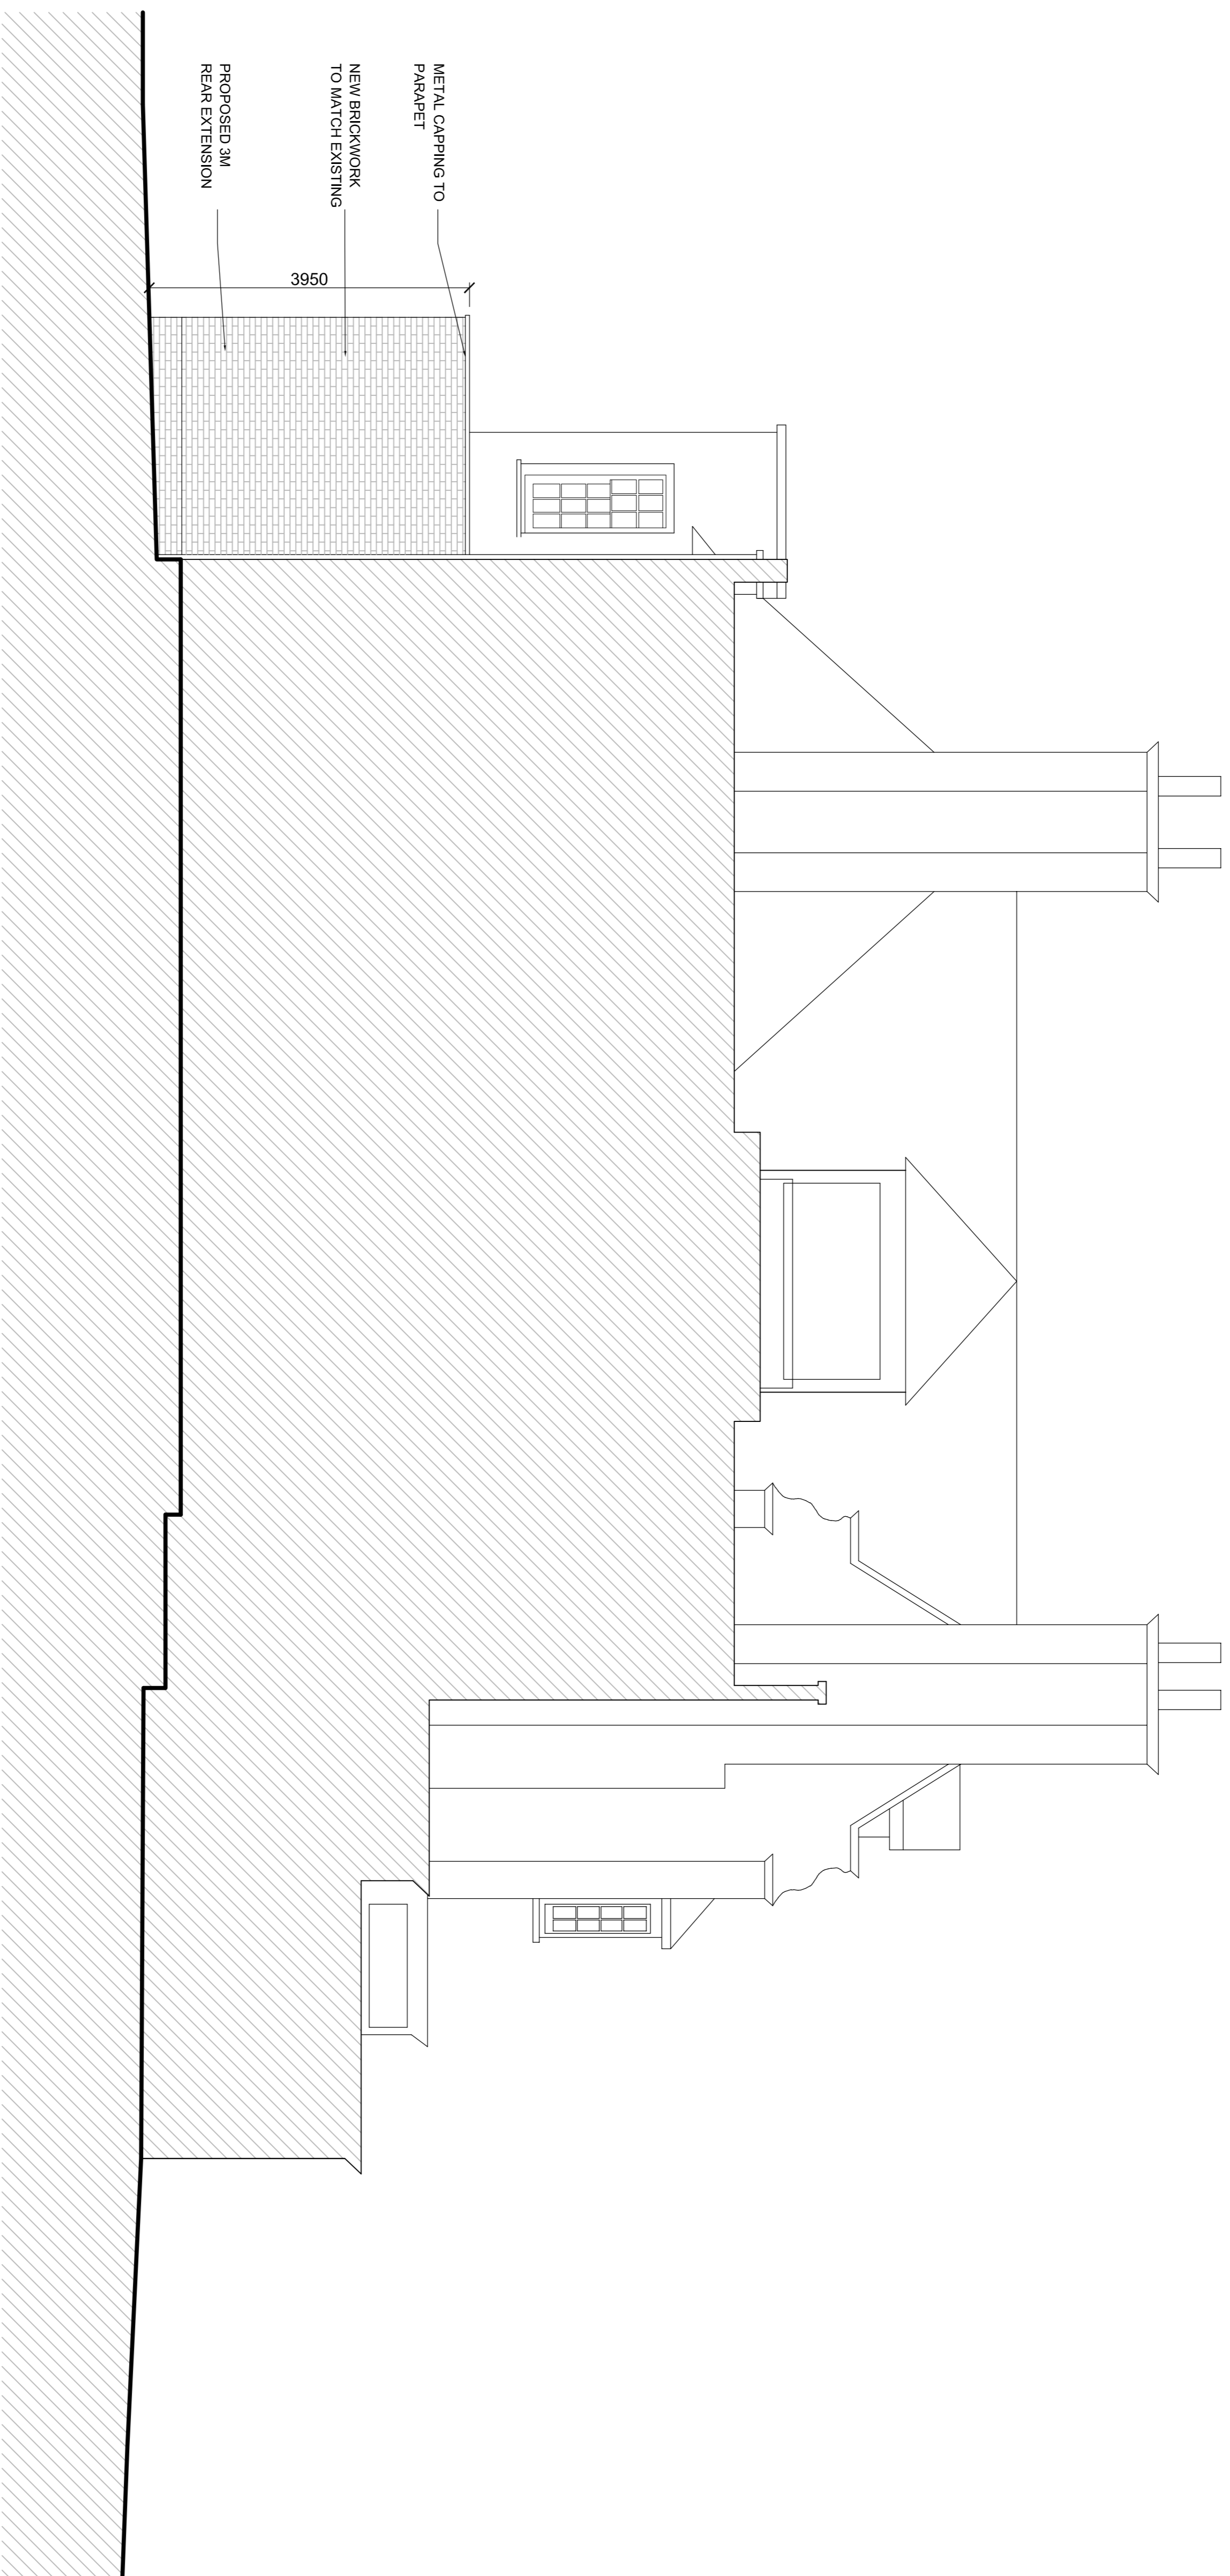

Datum Line Level :44.00m

## PROPOSED ELEVATION 5

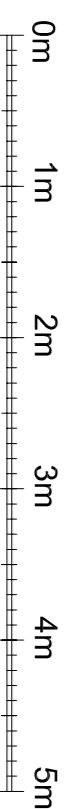

**FOR PLANNING**

I : Identity / Description I by :

**BB PARTNERSHIP LTD**

**CHARTERED ARCHITECTS**  
 Studios 33-34, 10 Hornsey St, London, N7 8EL  
 Tel 020 7335 8555 • e-mail: architects@bbpartnership.co.uk

client  
 Elsworthy Road (Investments ) Ltd

project  
 31, Elsworthy Road  
 London  
 NW3 3BT

drawing  
 Proposed Elevation 5

| date     | scale      | drawn by |
|----------|------------|----------|
| 04/2022  | 1:50 at A1 | BC       |
| drwg.no. | revision   |          |
| GEO_324  | -          |          |