


ALL DIMENSIONS MUST BE CHECKED ON SITE.
INFORM THE ARCHITECT OF ANY DISCREPANCIES PRIOR TO CONSTRUCTION

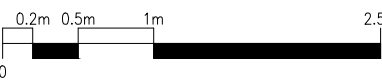

GENERAL NOTES
THIS DRAWING IS THE PROPERTY OF PAUL CAHILLANE STUDIO (PCS), RESERVED BY THEM AND THE DRAWING IS ISSUED ON THE CONDITION THAT IT IS NOT COPIED, REPRODUCED, RETAINED OR DISCLOSED TO ANY UNAUTHORIZED PERSON, EITHER WHOLLY OR IN PART WITHOUT THE CONSENT IN WRITING OF PCS.

DO NOT SCALE THIS DRAWING. FIGURED DIMENSIONS ONLY ARE TO BE USED IN PREFERENCE TO SMALL SCALE DRAWINGS. ALL DIMENSIONS ARE TO BE CHECKED ON SITE BEFORE ANY WORK PROCEEDS. ANY ERRORS OR OMISSIONS ARE TO BE REPORTED TO THE DESIGNER. IF IN DOUBT ASK.


THIS DRAWING IS TO BE READ IN CONJUNCTION WITH ALL THE RELEVANT CONSULTANTS AND/OR SPECIALISTS DRAWINGS OR DOCUMENTS AND ANY DISCREPANCIES OR VARIATIONS ARE TO BE NOTIFIED TO THE DESIGNER BEFORE THE AFFECTED WORK COMMENCES.

THE CONTRACTOR IS TO PROVIDE FULL SIZED SETTING OUT DRAWINGS BASED ON INFORMATION CONTAINED IN THIS DRAWING FOR THE DESIGNER'S APPROVAL PRIOR TO COMMENCING MANUFACTURE.

ALL DESIGN RELATED TO PERFORMANCE (ACOUSTIC, FIRE, ETC) IS INDICATIVE ONLY AND IS TO BE DEVELOPED BY OTHERS AT THE SHOP DRAWING STAGE FOR REVIEW AND COMMENT BY PCS.


ALL LAST FIX MEP ITEMS ARE TO BE COORDINATED BY JOINERY SUBCONTRACTOR. PCS TO APPROVE DESIGN AND FINISH OF SPECIFICATION.

ACCESS PROVISION TO M+H SERVICES TO BE COORDINATED BY JOINERY SUB CONTRACTOR.

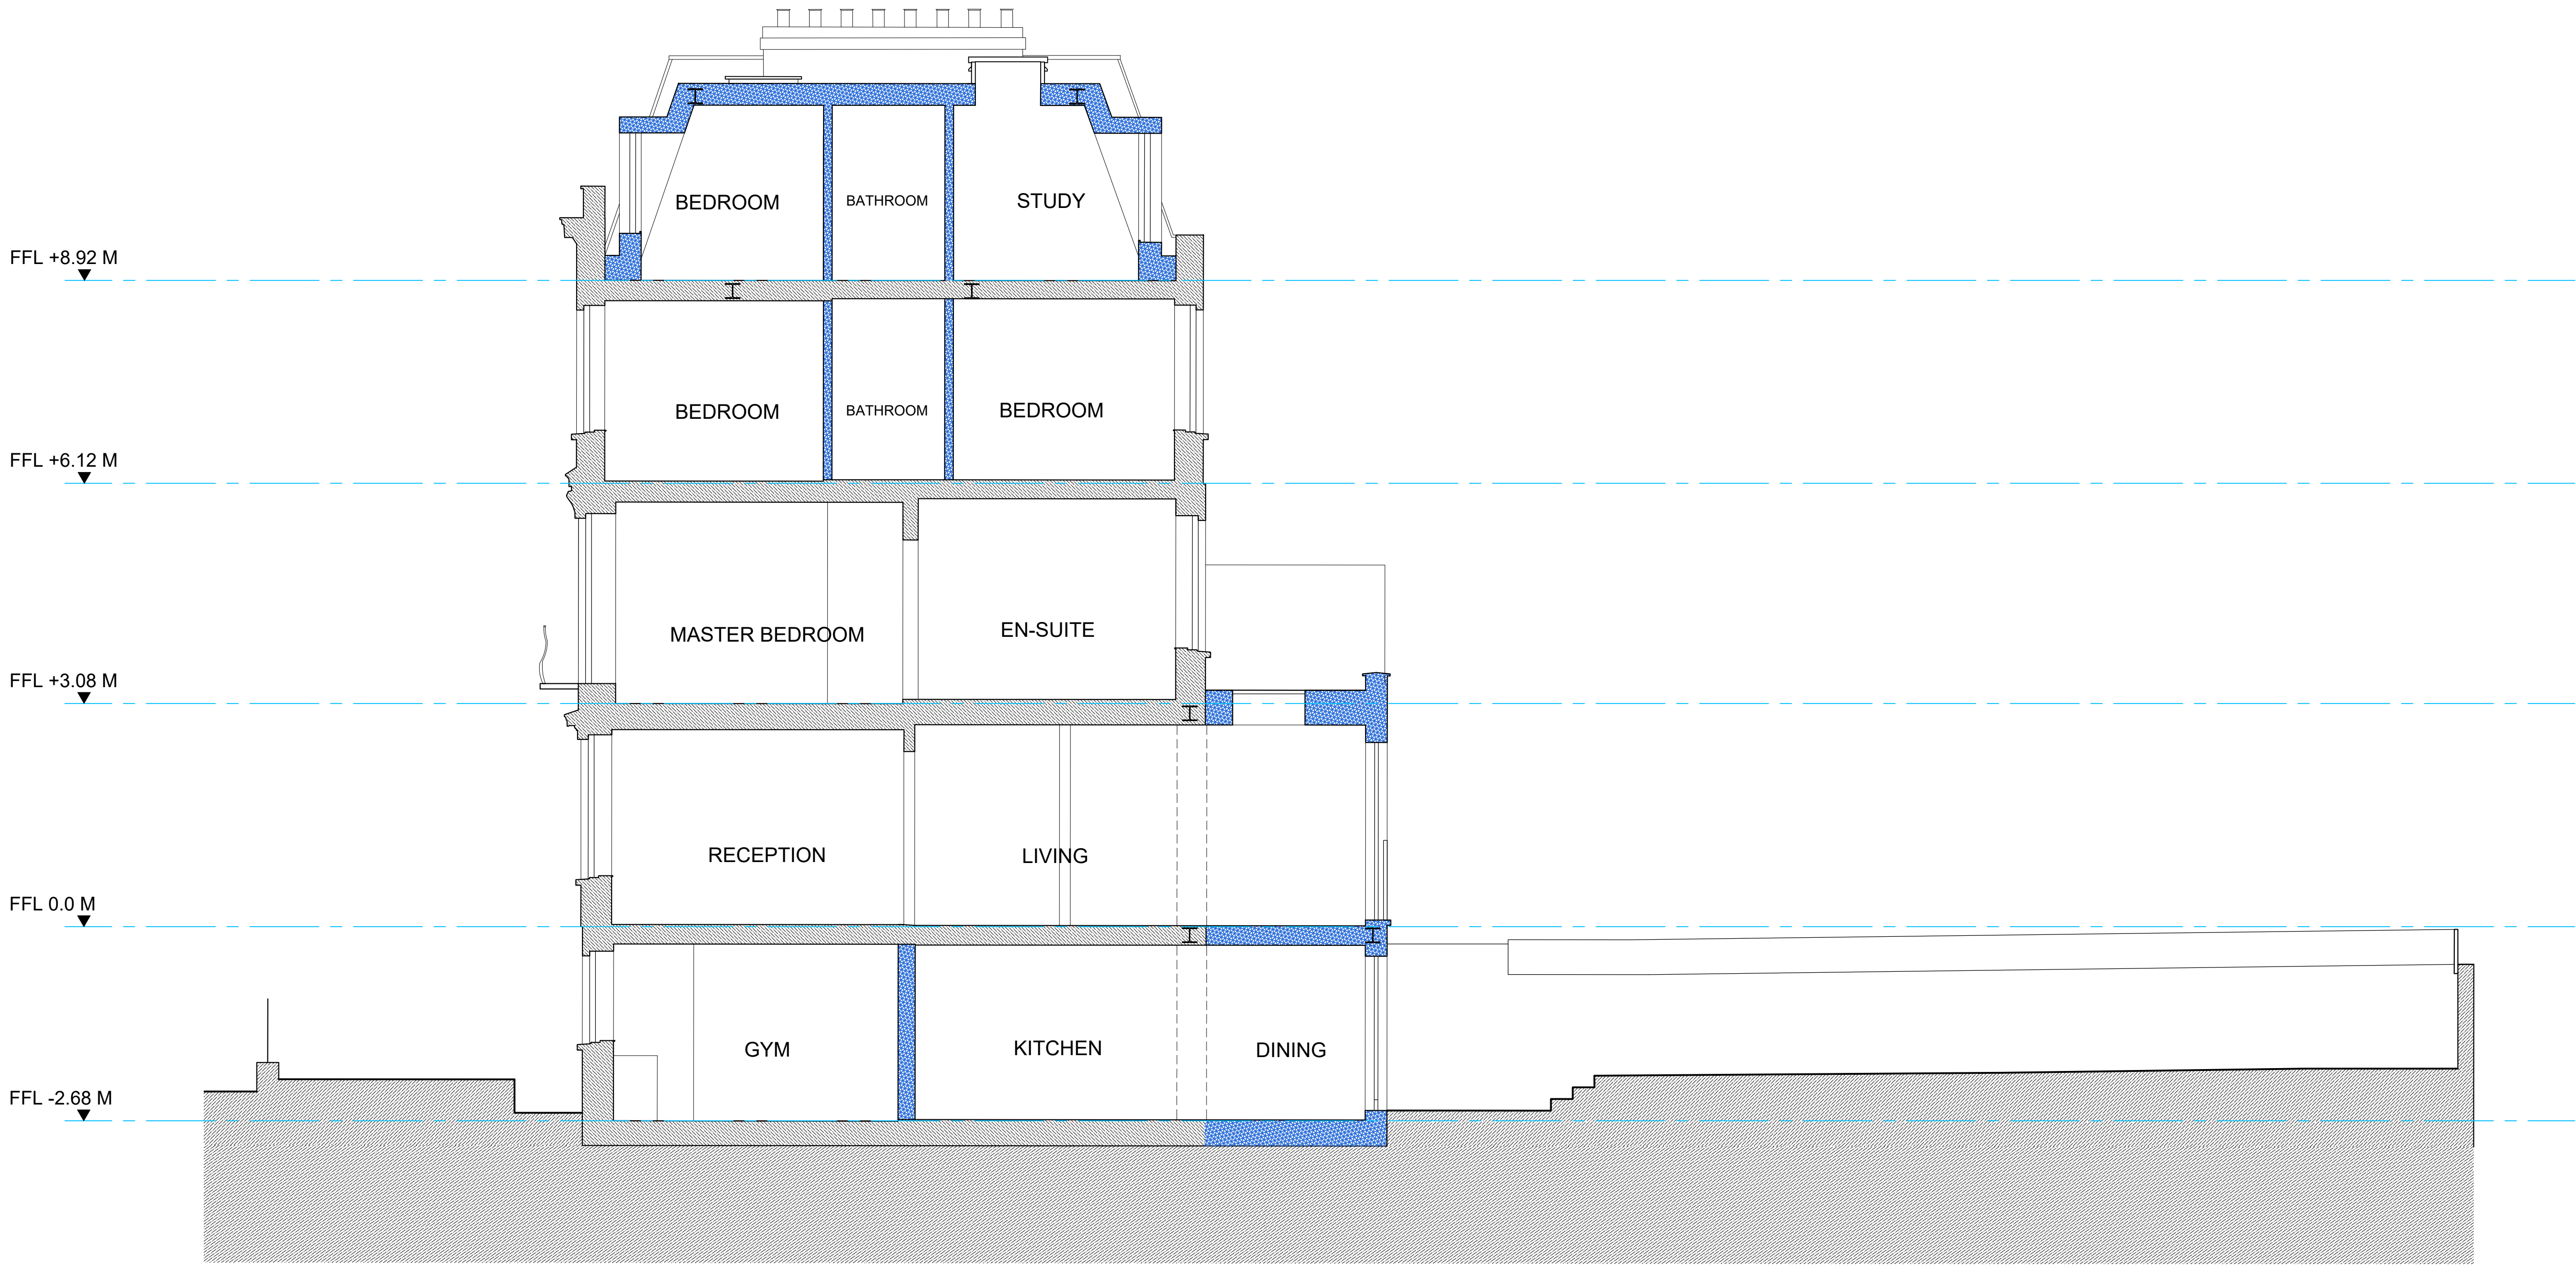

EXISTING CONSTRUCTION

NEW CONSTRUCTION

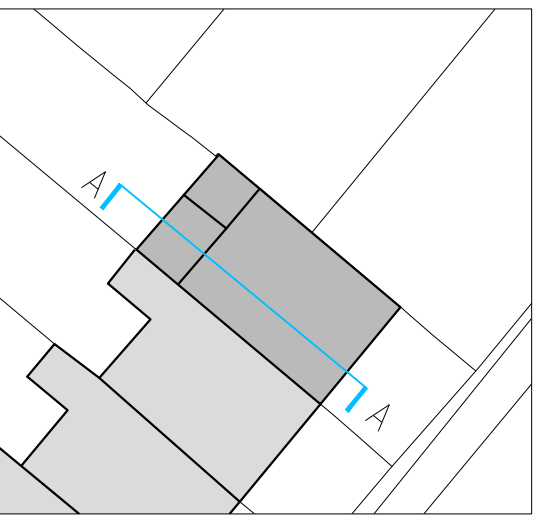

P06	28.11.22	ROAD EXTENSION REVISED	MZ	PC
P05	03.11.22	SOLAR PANELS AMENDED	MZ	PC
P04	12.08.22	PLANNING APPLICATION	PC	PC
P03	28.07.22	STRUCTURAL ENGINEER ISSUE	PC	PC
P02	24.06.22	PRELIMINARY ISSUE	PC	PC
P01	17.06.22	PRELIMINARY ISSUE	PC	PC
REV	DATE	DESCRIPTION	DRN	CHK

paul
cahillane
studio

T +44 (0) 779 2829469
E info@paulcahllanestudio.com
W www.paulcahllanestudio.com

PROJECT
29 STRATFORD VILLAS
LB CAMDEN
LONDON
NW1 9SE

DRAWING TITLE
PROPOSED SECTION A-A

SCALE 1:100@A3 DATE 15/12/21 DRAWN PC AT SHEET

STATUS

PLANNING

ORG PROJECT NO DRAWING TYPE NUMBER REV

PCS 2206 02SC 105 P06

01 PROPOSED SECTION A-A
SC-105 / 1:50@A1 / 1:100@A3