

ALL DIMENSIONS MUST BE CHECKED ON SITE
INFORM THE ARCHITECT OF ANY DISCREPANCIES PRIOR TO CONSTRUCTION



GENERAL NOTES
THIS DRAWING IS THE PROPERTY OF PAUL CAHILLANE STUDIO (PCS), RESERVED BY THEM AND THE DRAWING IS ISSUED ON THE CONDITION THAT IT IS NOT COPIED, REPRODUCED, RETAINED OR DISCLOSED TO ANY UNAUTHORIZED PERSON, EITHER WHOLLY OR IN PART WITHOUT THE CONSENT IN WRITING OF PCS.

DO NOT SCALE THIS DRAWING. FIGURED DIMENSIONS ONLY ARE TO BE USED IN PREFERENCE TO SMALL SCALE DRAWINGS. ALL DIMENSIONS ARE TO BE CHECKED ON SITE BEFORE ANY WORK PROCEEDS. ANY ERRORS OR OMISSIONS ARE TO BE REPORTED TO THE DESIGNER. IF IN DOUBT ASK.

THIS DRAWING IS TO BE READ IN CONJUNCTION WITH ALL THE RELEVANT CONSULTANTS AND/OR SPECIALISTS DRAWINGS OR DOCUMENTS AND ANY DISCREPANCIES OR VARIATIONS ARE TO BE NOTIFIED TO THE DESIGNER BEFORE THE AFFECTED WORK COMMENCES.

THE CONTRACTOR IS TO PROVIDE FULL SIZED SETTING OUT DRAWINGS BASED ON INFORMATION CONTAINED IN THIS DRAWING FOR THE DESIGNER'S APPROVAL PRIOR TO COMMENCING MANUFACTURE.


ALL DESIGN RELATED TO PERFORMANCE (ACOUSTIC, FIRE, ETC) IS INDICATIVE ONLY AND IS TO BE DEVELOPED BY OTHERS AT THE SHOP DRAWING STAGE FOR REVIEW AND COMMENT BY PCS.

ALL LAST FIX MEP ITEMS ARE TO BE COORDINATED BY JOINERY SUBCONTRACTOR. PCS TO APPROVE DESIGN AND FINISH OF SPECIFICATION.

ACCESS PROVISION TO M+E SERVICES TO BE COORDINATED BY JOINERY SUB CONTRACTOR

EXISTING CONSTRUCTION

NEW CONSTRUCTION

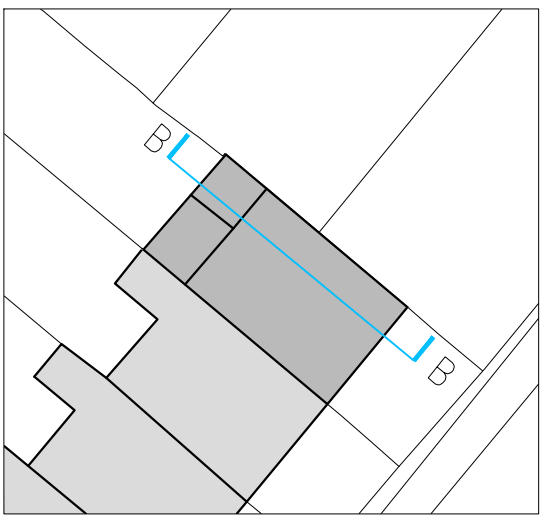

P06	29.11.22	REAR EXTENSION REVISED	MZ	PC
P05	03.11.22	SOLAR PANELS AMENDED	MZ	PC
P04	12.08.22	PLANNING APPLICATION	MZ	PC
P03	28.07.22	STRUCTURAL ENGINEER ISSUE	MZ	PC
P02	07.07.22	INTERIOR DESIGNER ISSUE	MZ	PC
P01	30.06.22	CONCEPT ISSUE 02	MZ	PC
REV	DATE	DESCRIPTION		DRN
			CHK	

paul
cahillane
studio

T +44 (0) 779 2829469
E info@paulcahillanestudio.com
W www.paulcahillanestudio.com


PROJECT
29 STRATFORD VILLAS
LB CAMDEN
LONDON
NW1 9SE

DRAWING TITLE
PROPOSED SECTION B-B

SCALE 1:100@A3 DATE 15/12/21 DRAWN PC AT SHEET

STATUS
PLANNING

ORG	PROJECT NO	DRAWING TYPE	NUMBER	REV
PCS	2206	02SC	106	P06

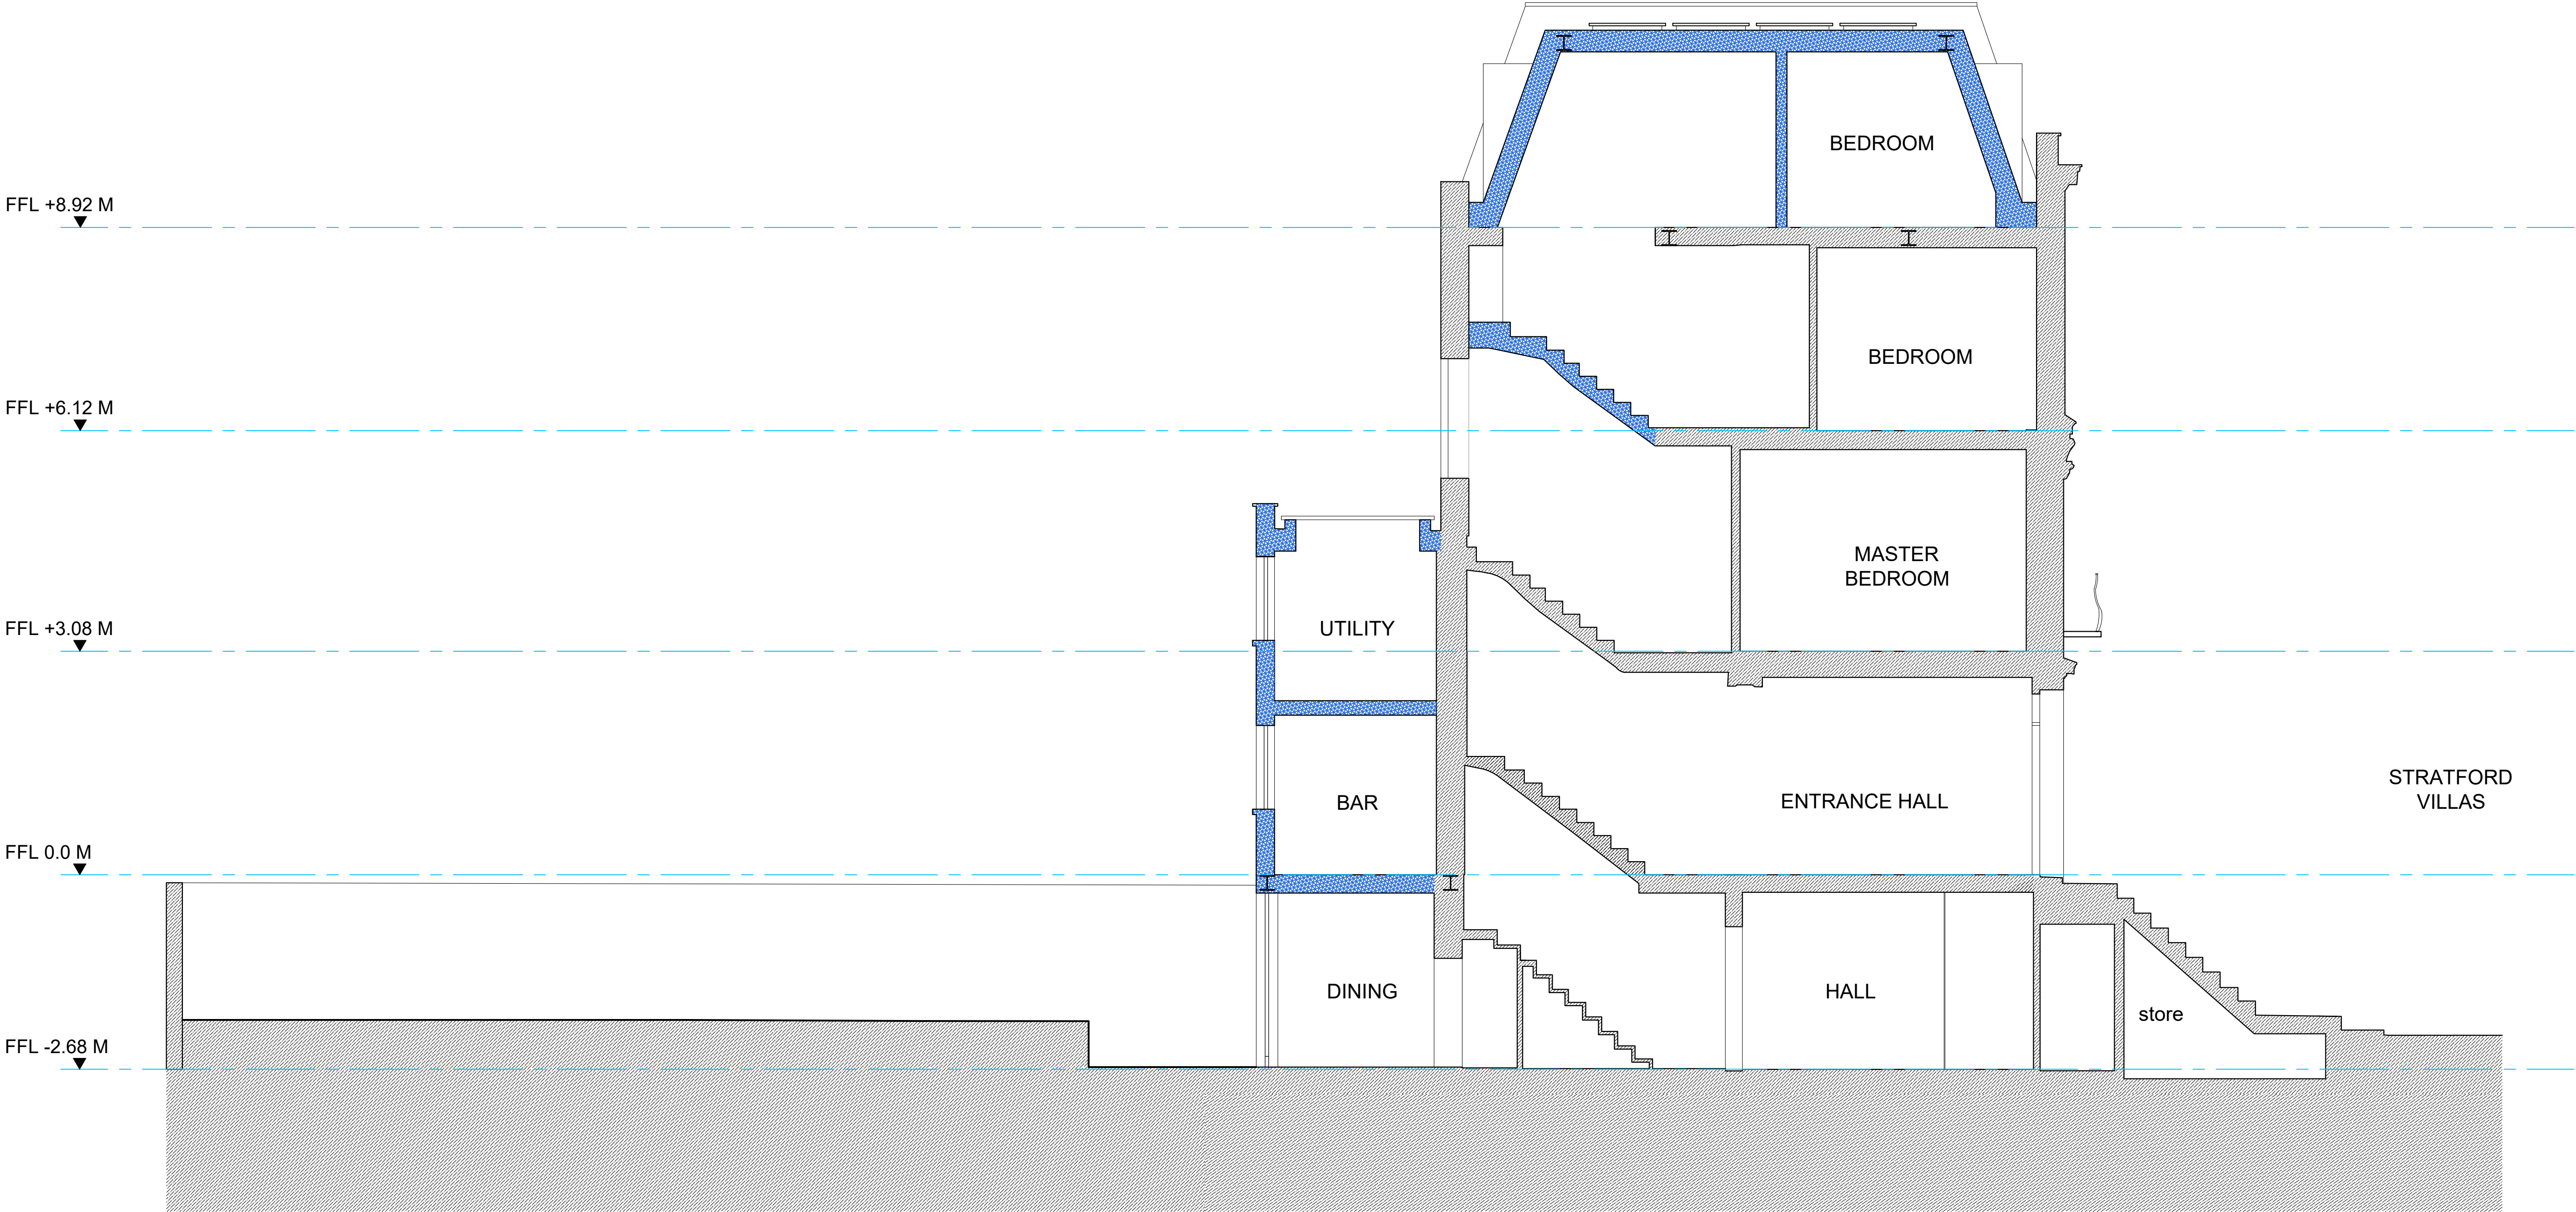

01 PROPOSED SECTION B-B
SC-106 / 1:50@A1 / 1:100@A3