


Fairhazel Gardens

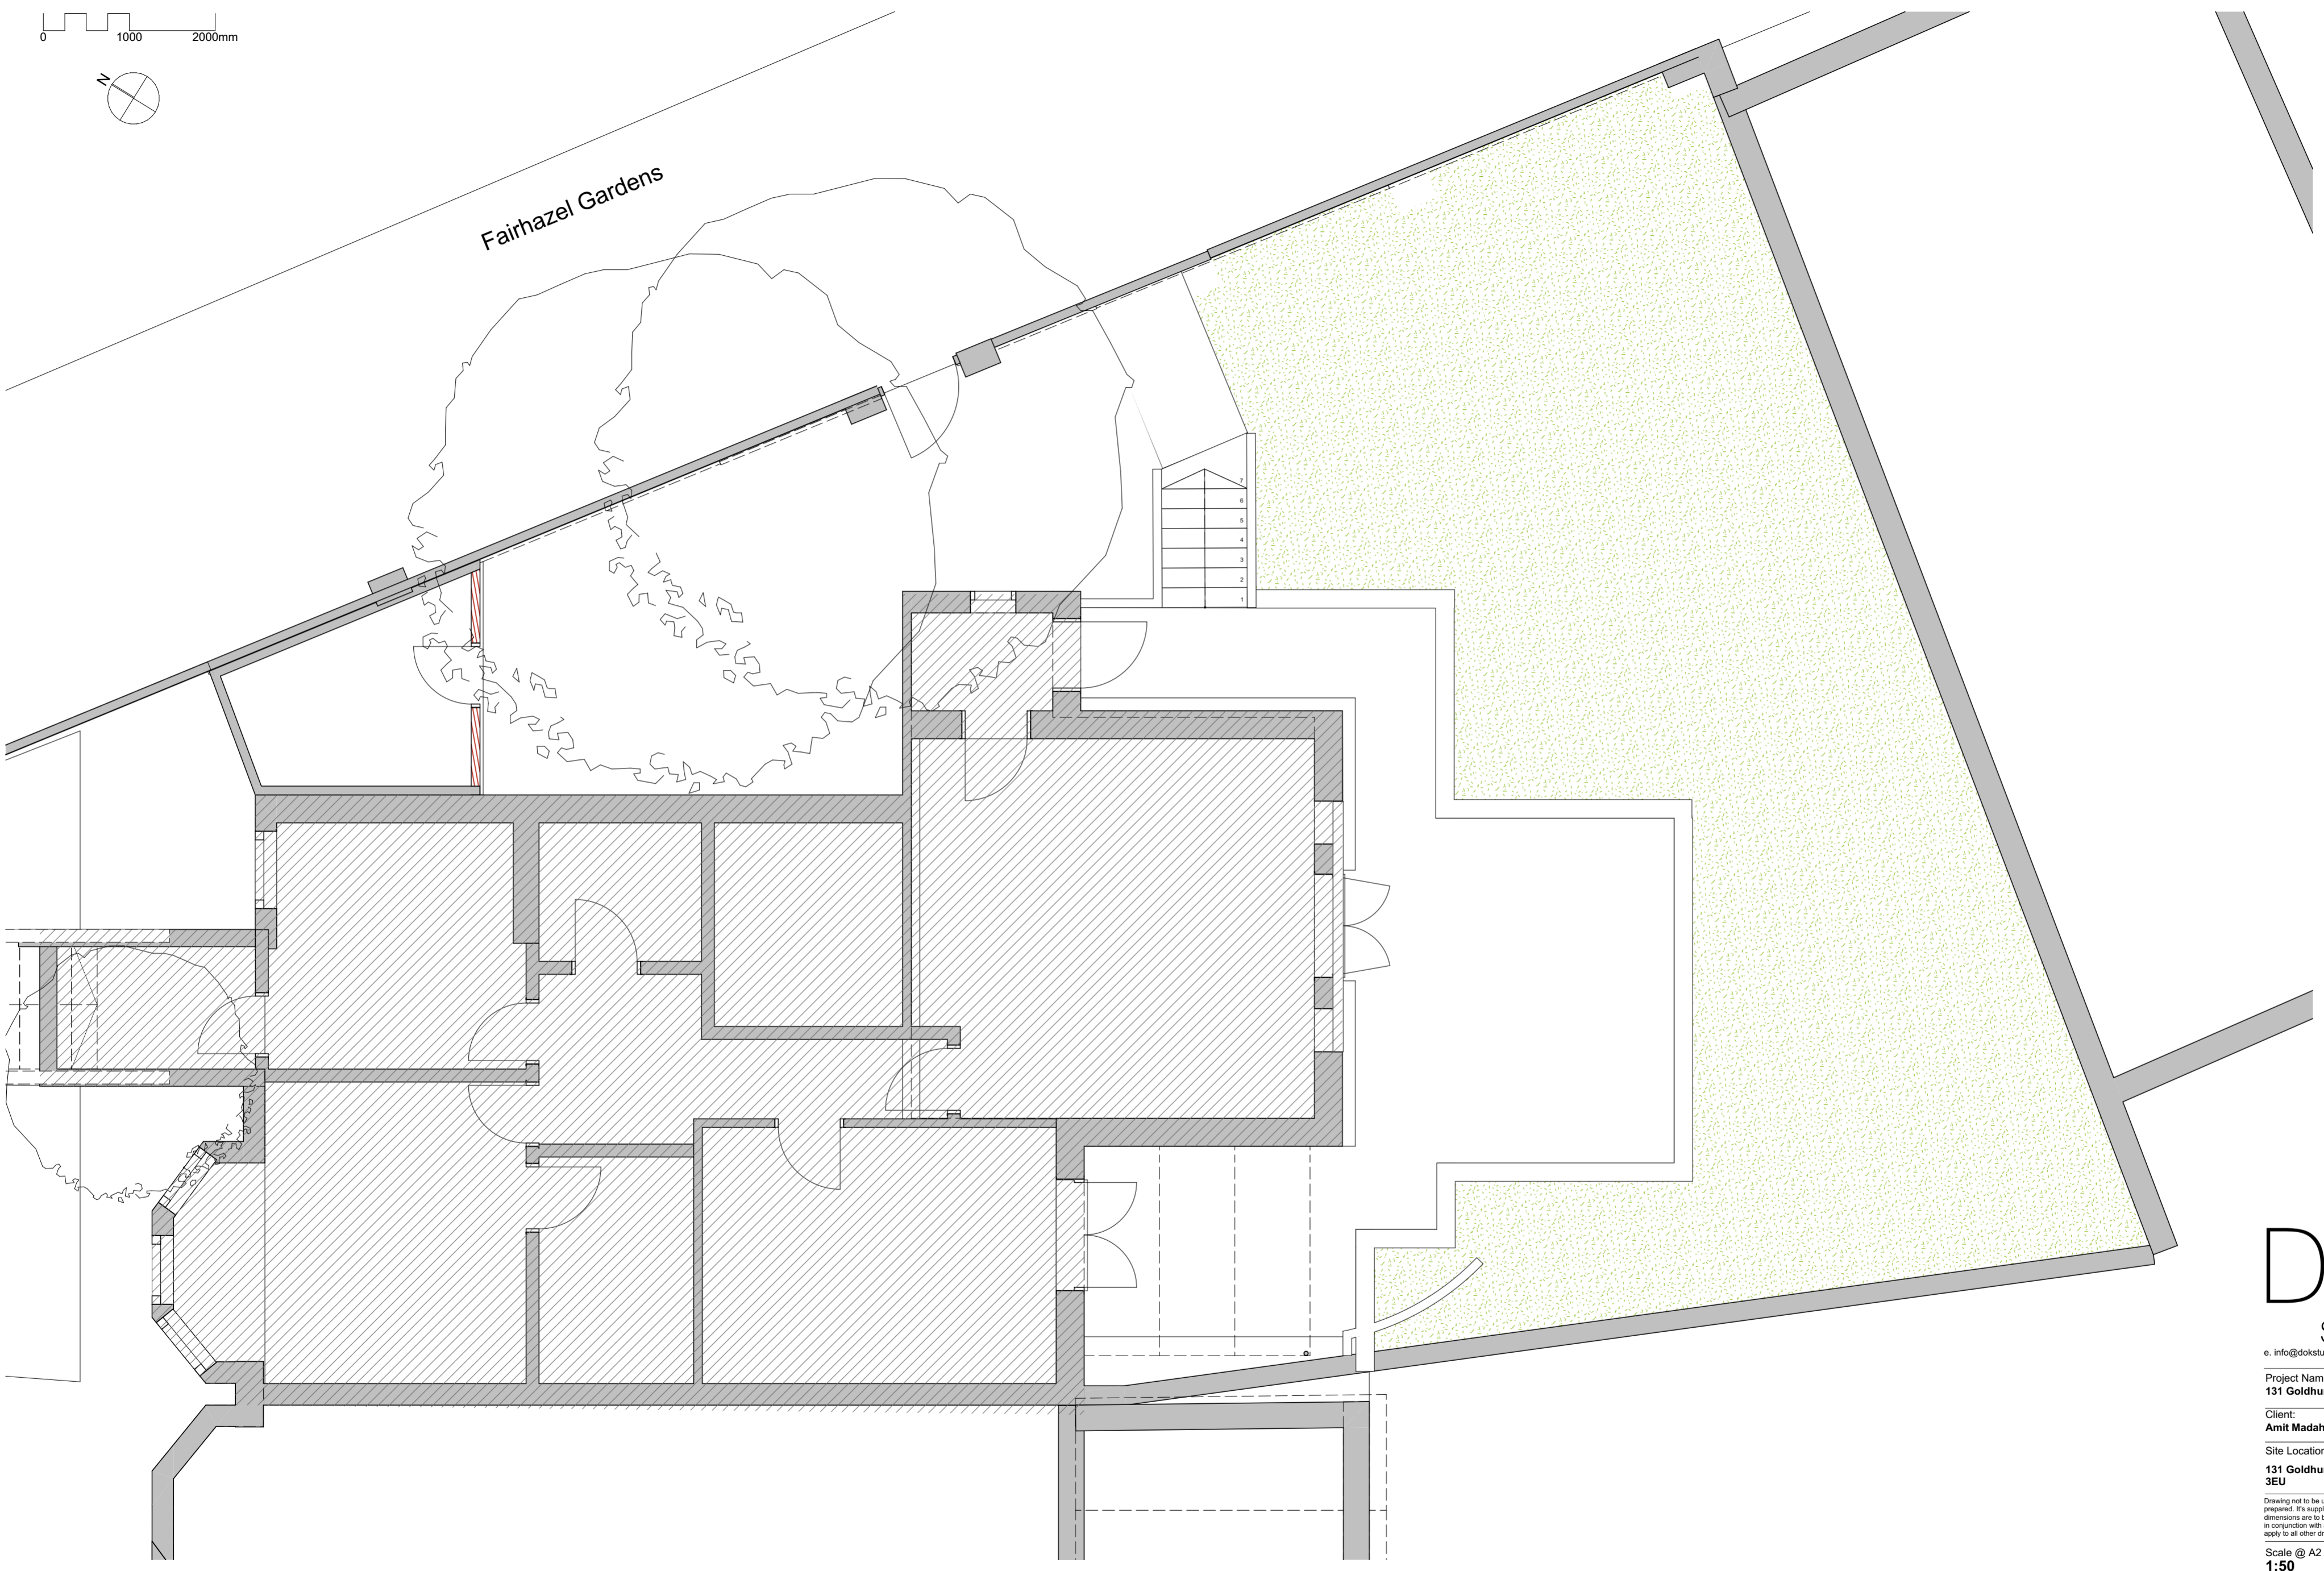

**DOK**  
studio  
e. info@dokstudio.co.uk w. www.dokstudio.co.uk

Project Name:  
**131 Goldhurst Road**

Client:  
**Amit Madahar**

Site Location:  
**131 Goldhurst Road London NW6  
3EU**

Drawing not to be used other than the purpose for which it was prepared. It's supplied without liability for errors or omissions. All dimensions are to be checked on site. This drawing is to be read in conjunction with all other drawings. Notes on this drawing will apply to all other drawings where a similar position exists.

Scale @ A2  
**1:50**

Project No.  
**012**

Drawing Name  
**Existing Ground Plan**

Drawing Number  
**EX 1.0**

Rev

-----