



0 1000 2000mm

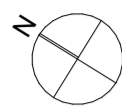

Fairhazel Gardens

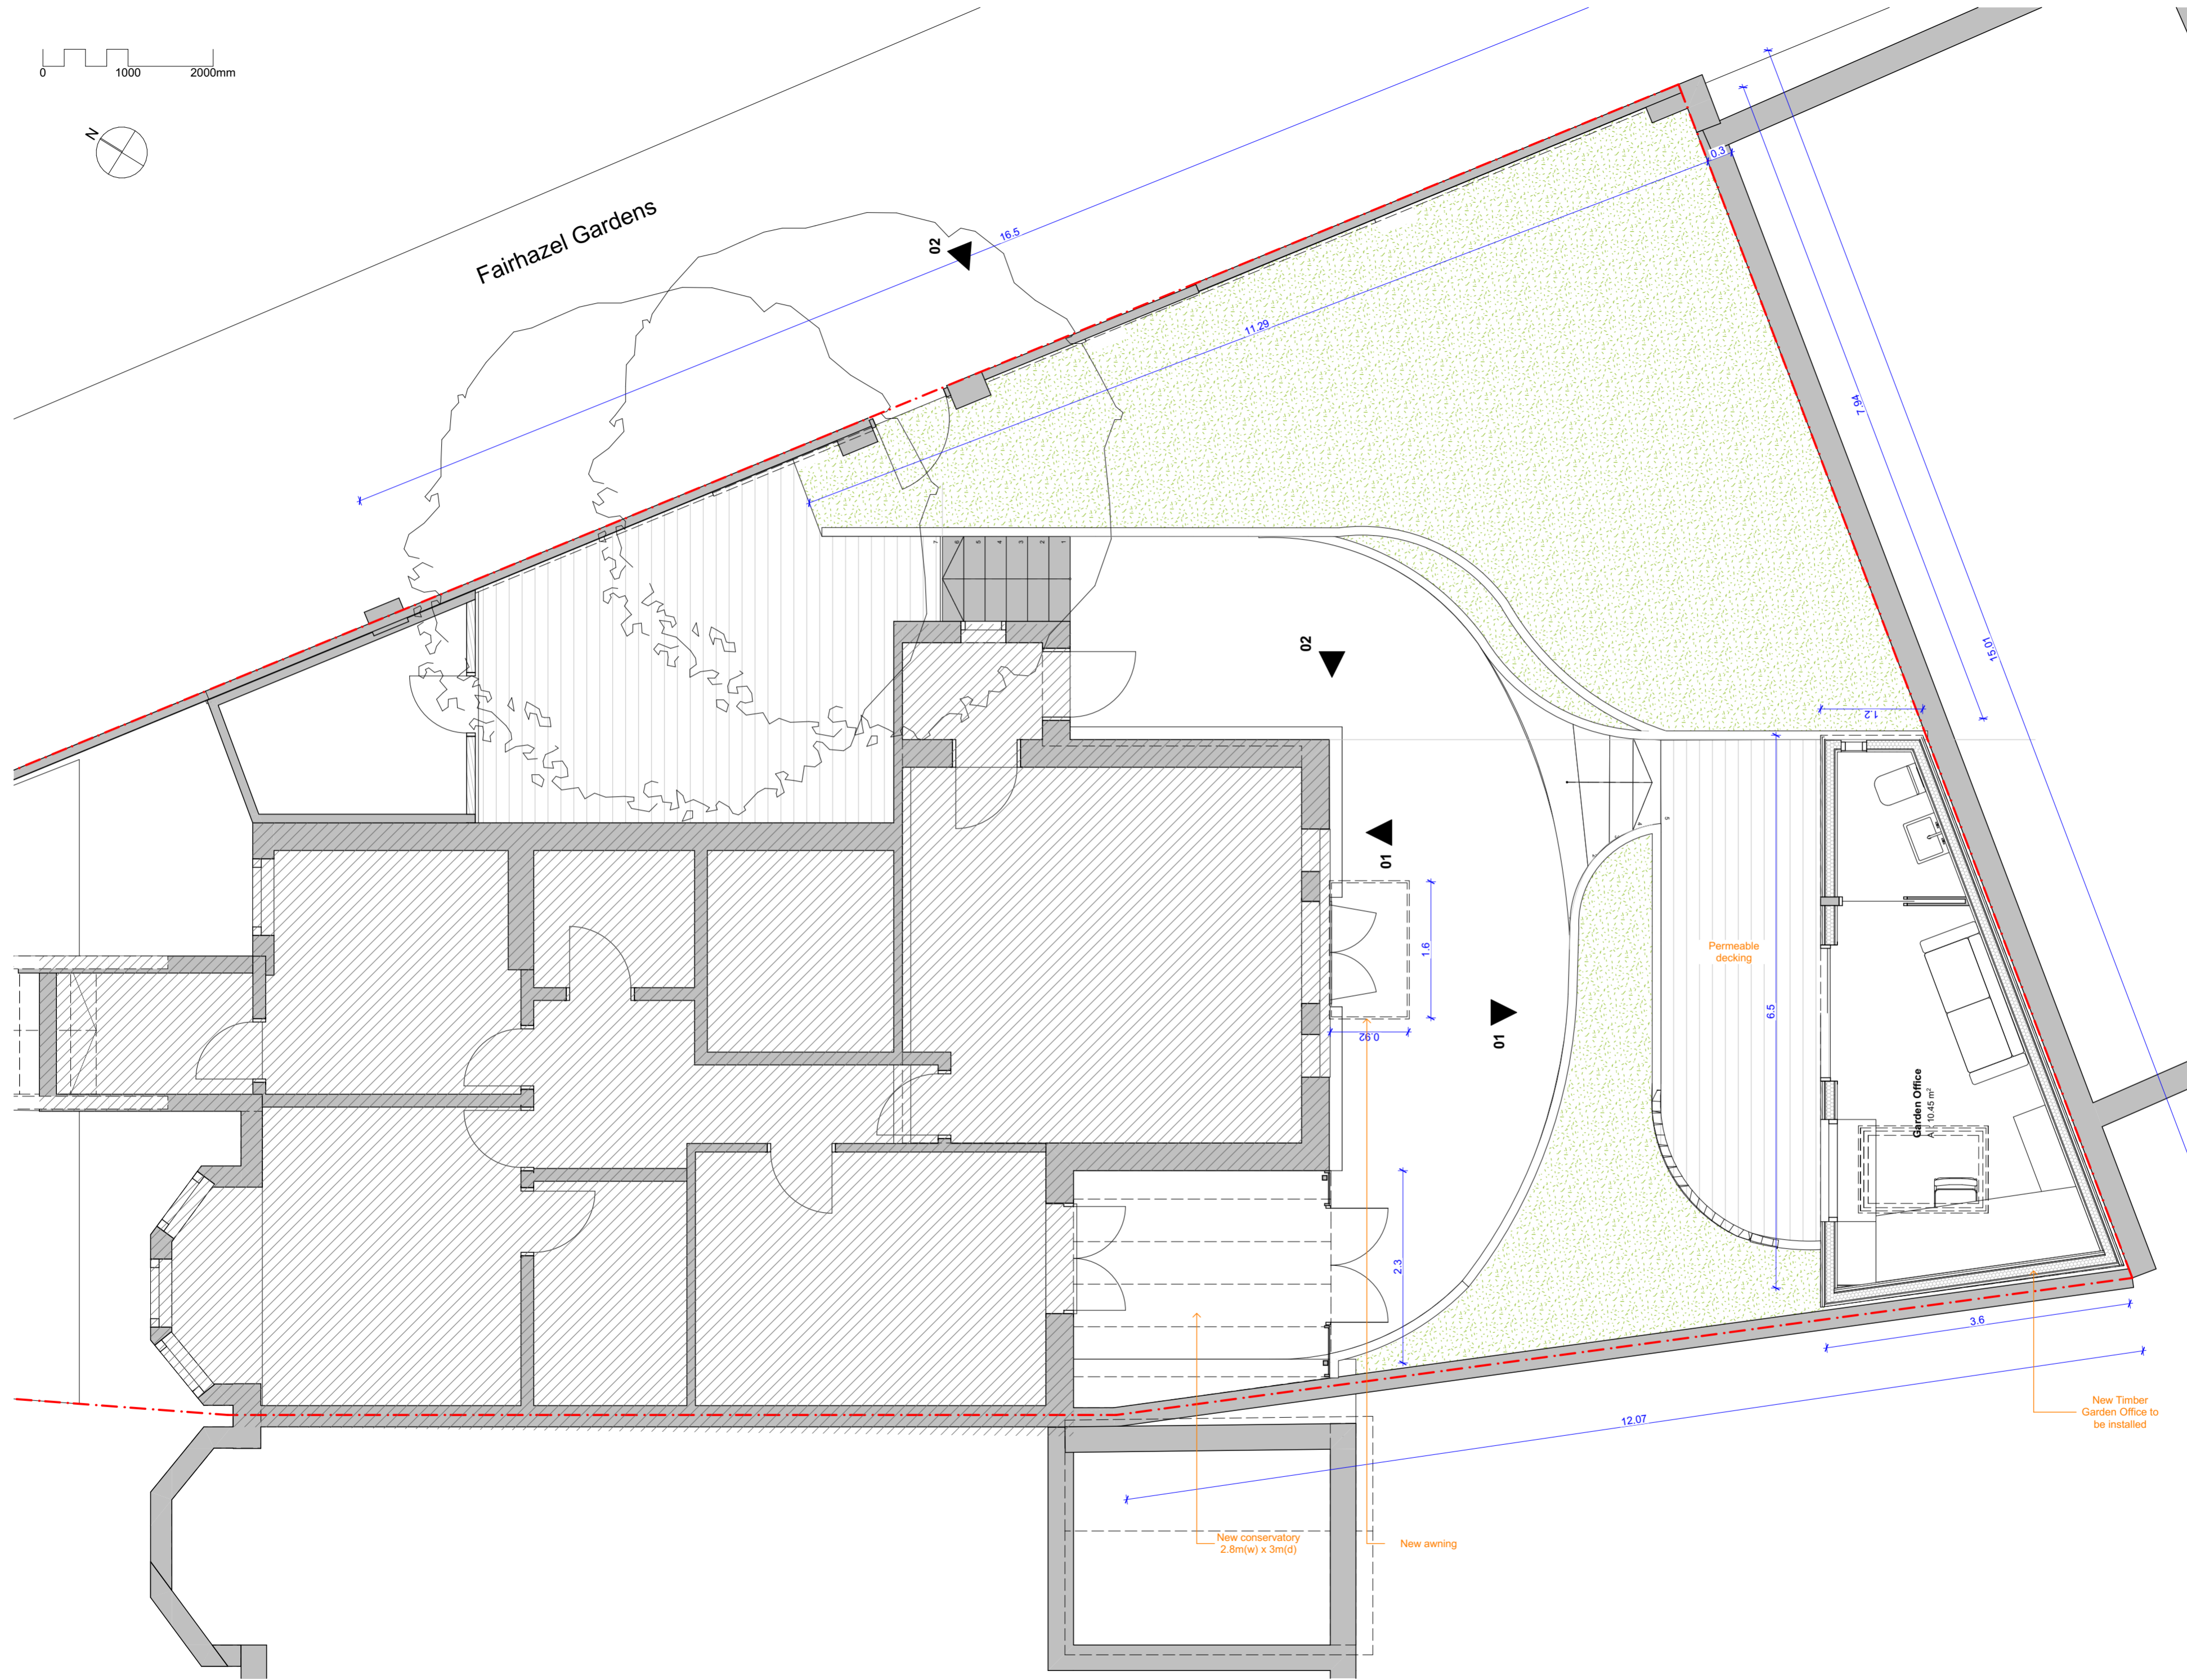

Proposed Ground Floor

01

1:50

FOR PLANNING
NOT FOR CONSTRUCTION

DOK
studio
e. info@dokstudio.co.uk w. www.dokstudio.co.uk

Project Name:
131 Goldhurst Road
Client:
Amit Madahar
Site Location:
**131 Goldhurst Road London NW6
3EU**

Drawing not to be used other than the purpose for which it was prepared. It's supplied without liability for errors or omissions. All dimensions are to be checked on site. This drawing is to be read in conjunction with all other drawings. Notes on this drawing will apply to all other drawings where a similar position exists.

Scale @ A2
1:50 Project No.
012

Drawing Name
Proposed Ground Floor

Drawing Number Rev

PR 1.0