



NOTES
For existing materials and plant refer to elevation drawing 00138

KEY
- - - - - Scope of works

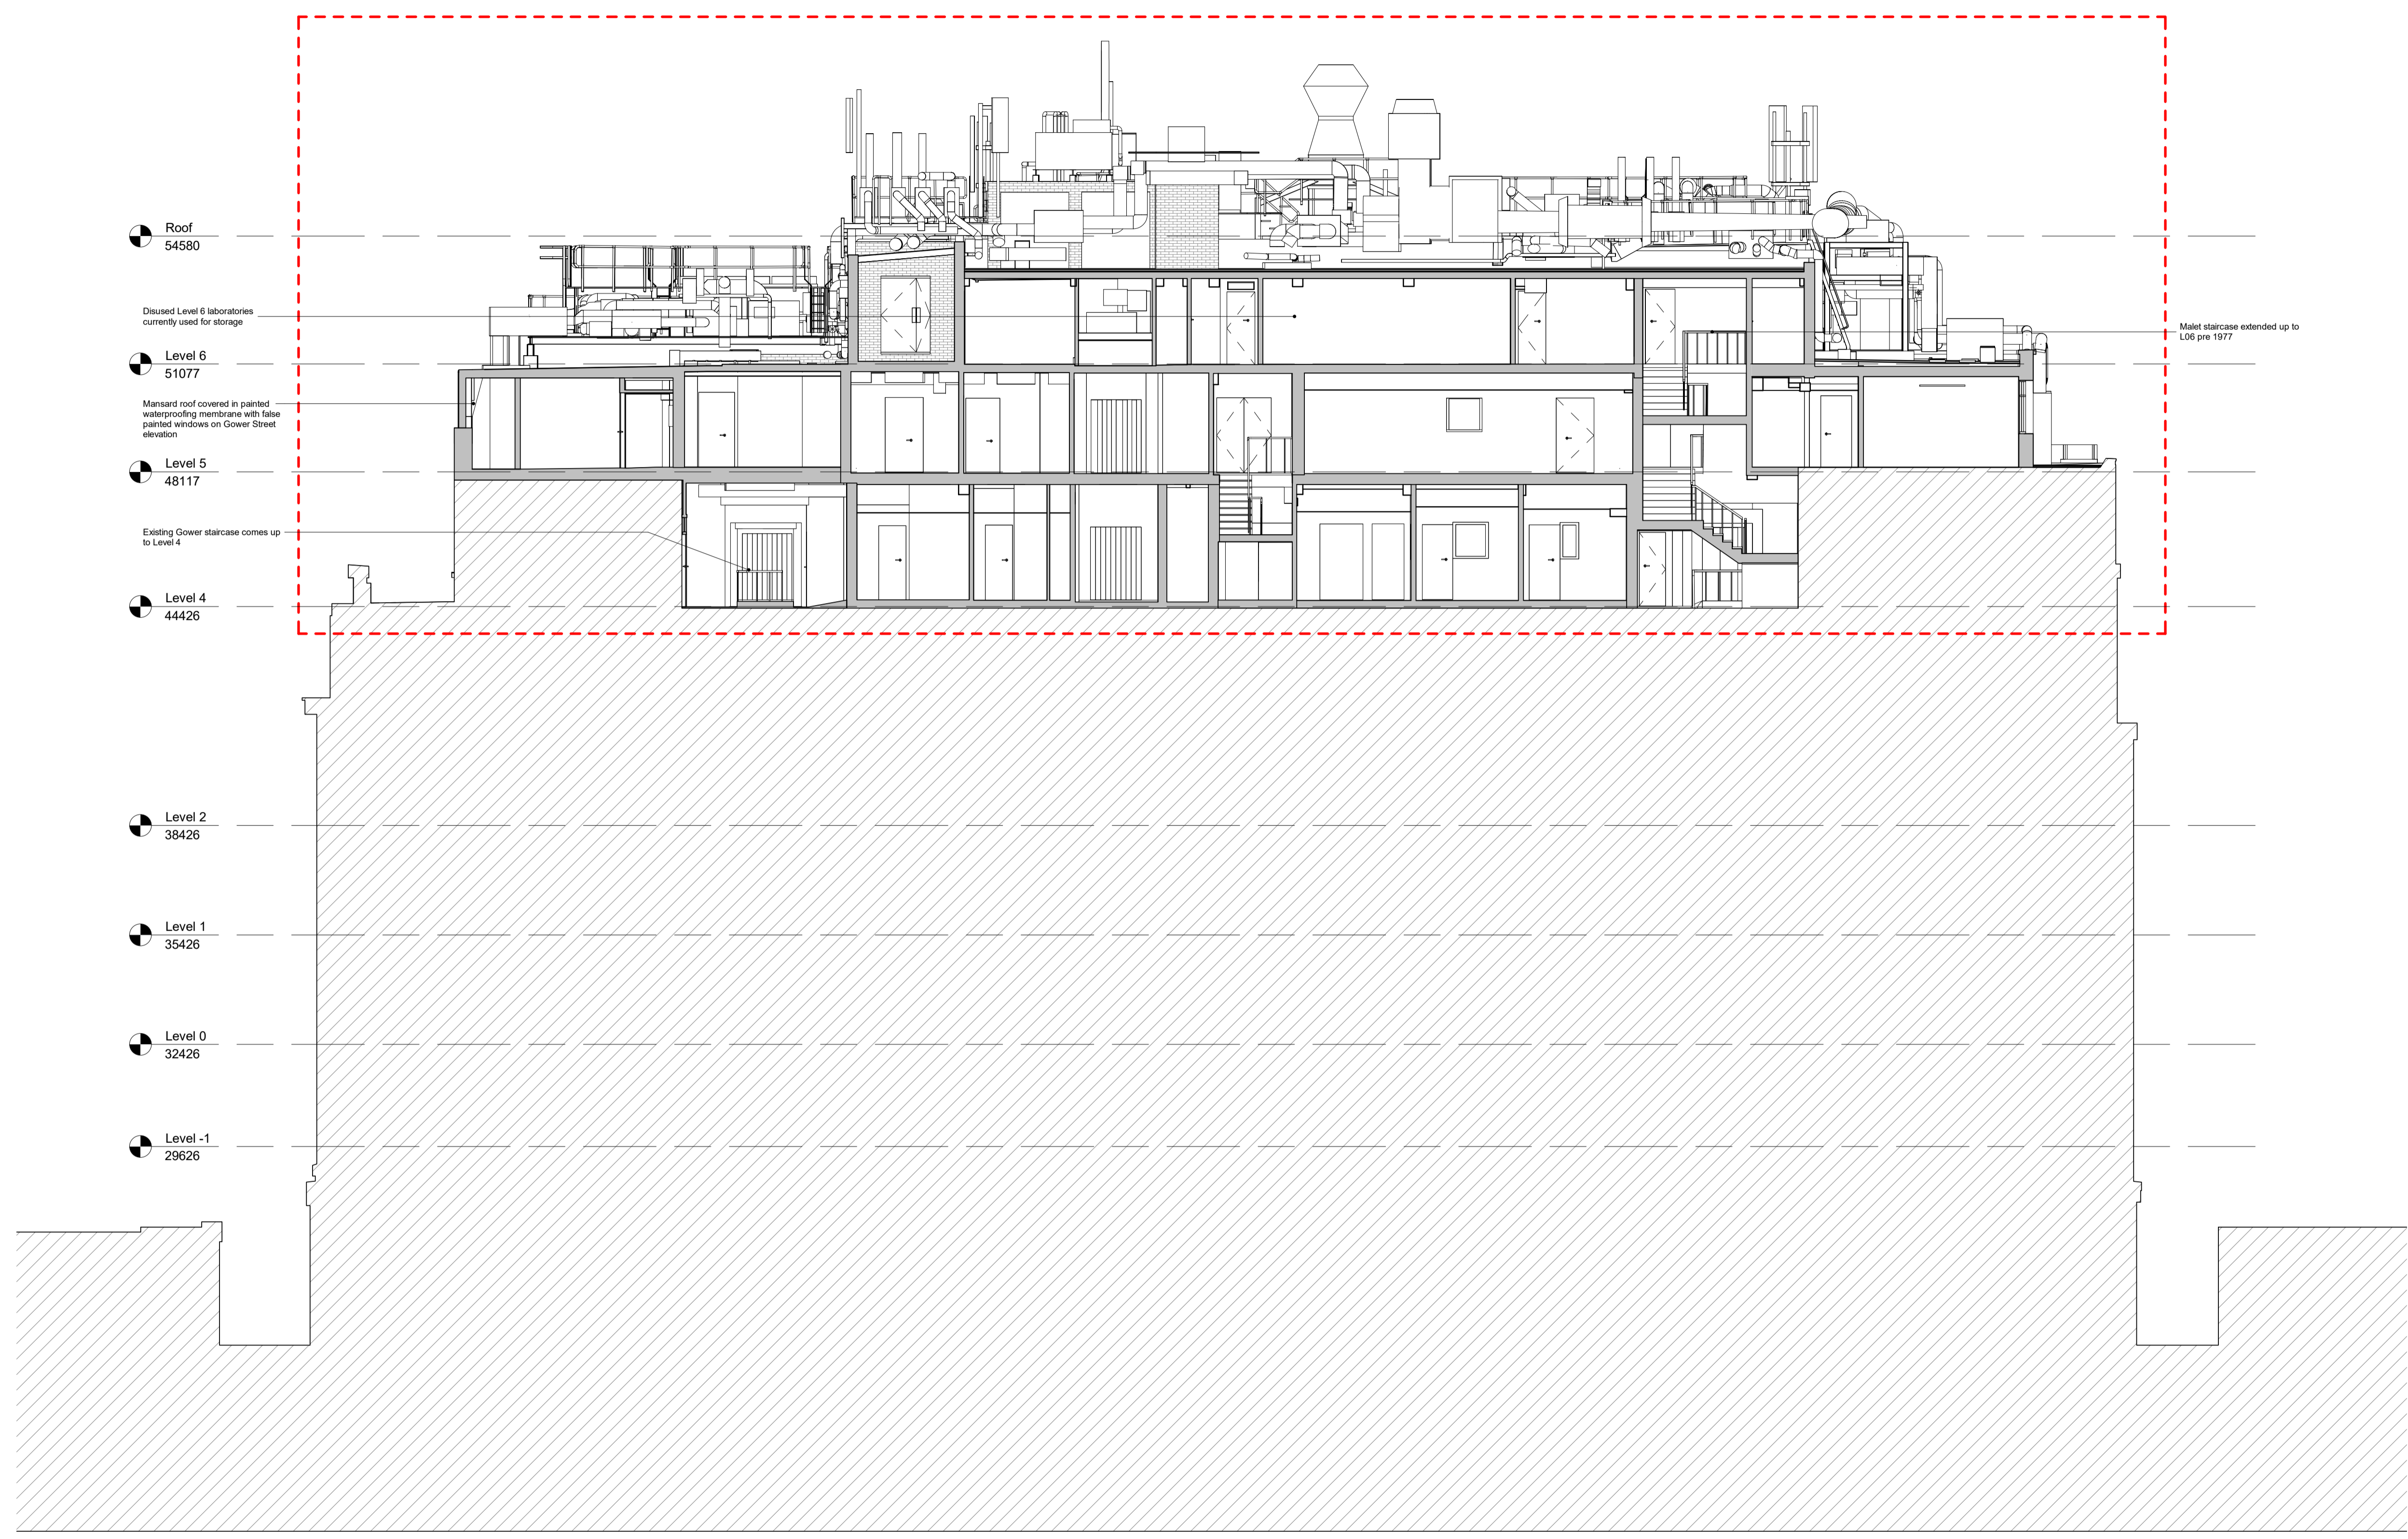

REVISIONS	DATE/DRAWN
PL01 Planning Issue	08/11/22 OR

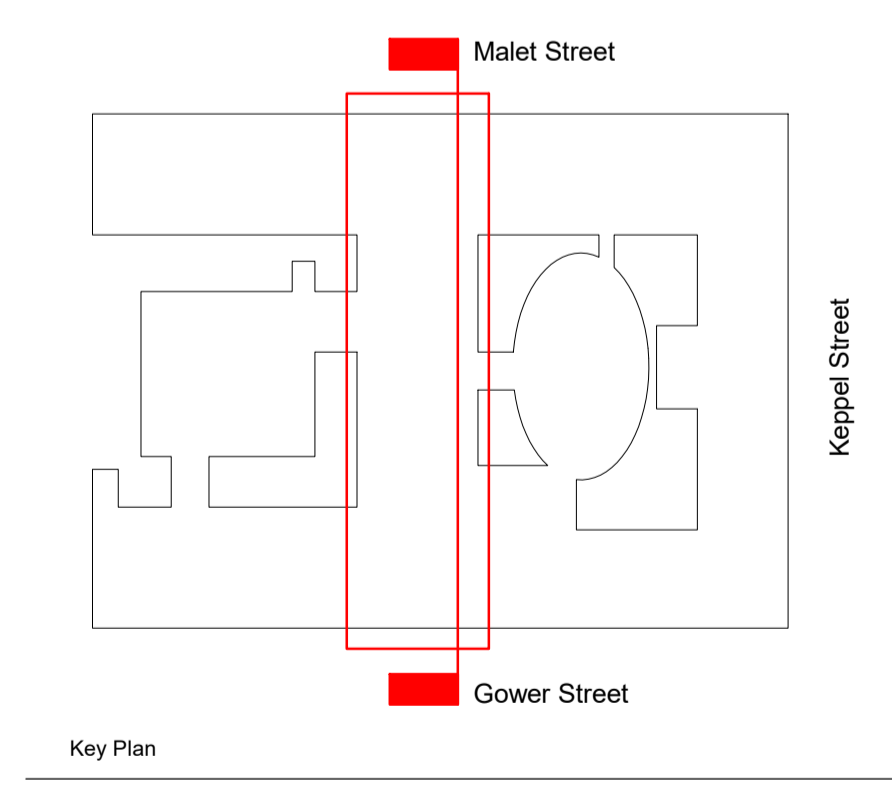

1 Existing Long Section
1 : 100

The Old School, Eton Street, London, SE1 8UE rocktownsend.co.uk	PROJECT	LSHTM Phase 3B	Rock Townsend
	DRAWING TITLE	BSF-CL3-Insectaries	
	DRAWING TITLE	Existing Section	
	DATE	19/09/22	DRAWN NC
	SCALE	1 : 100	@ A1 CHECK
	STATUS	PLANNING	
	RT JOB NO.	RT21015	REVISION PL01
	DRAWING NO.	Ph3B-RTA-ZZ-XX-DR-A-00135	