



KEY

Existing

Proposed

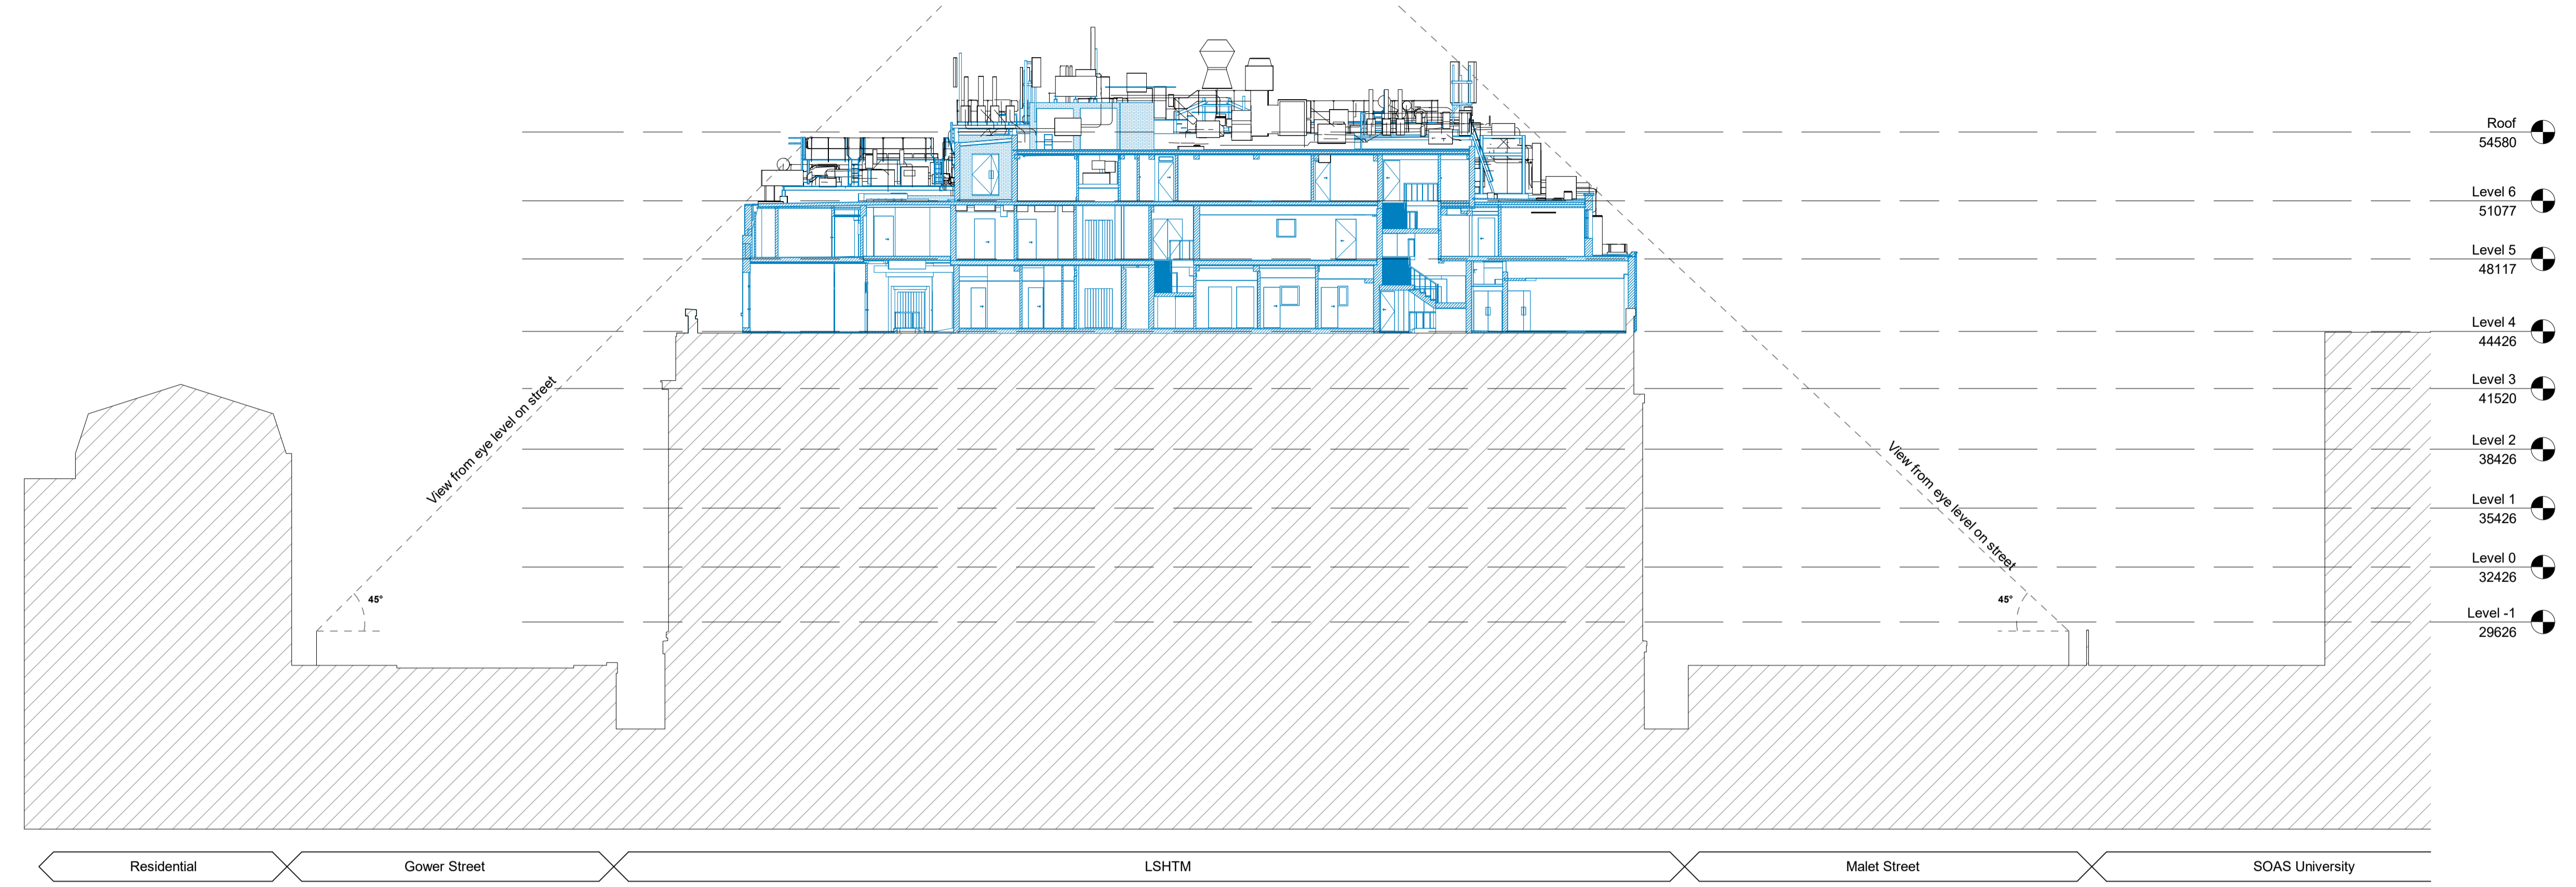


1 Existing Context Section
 1 : 200

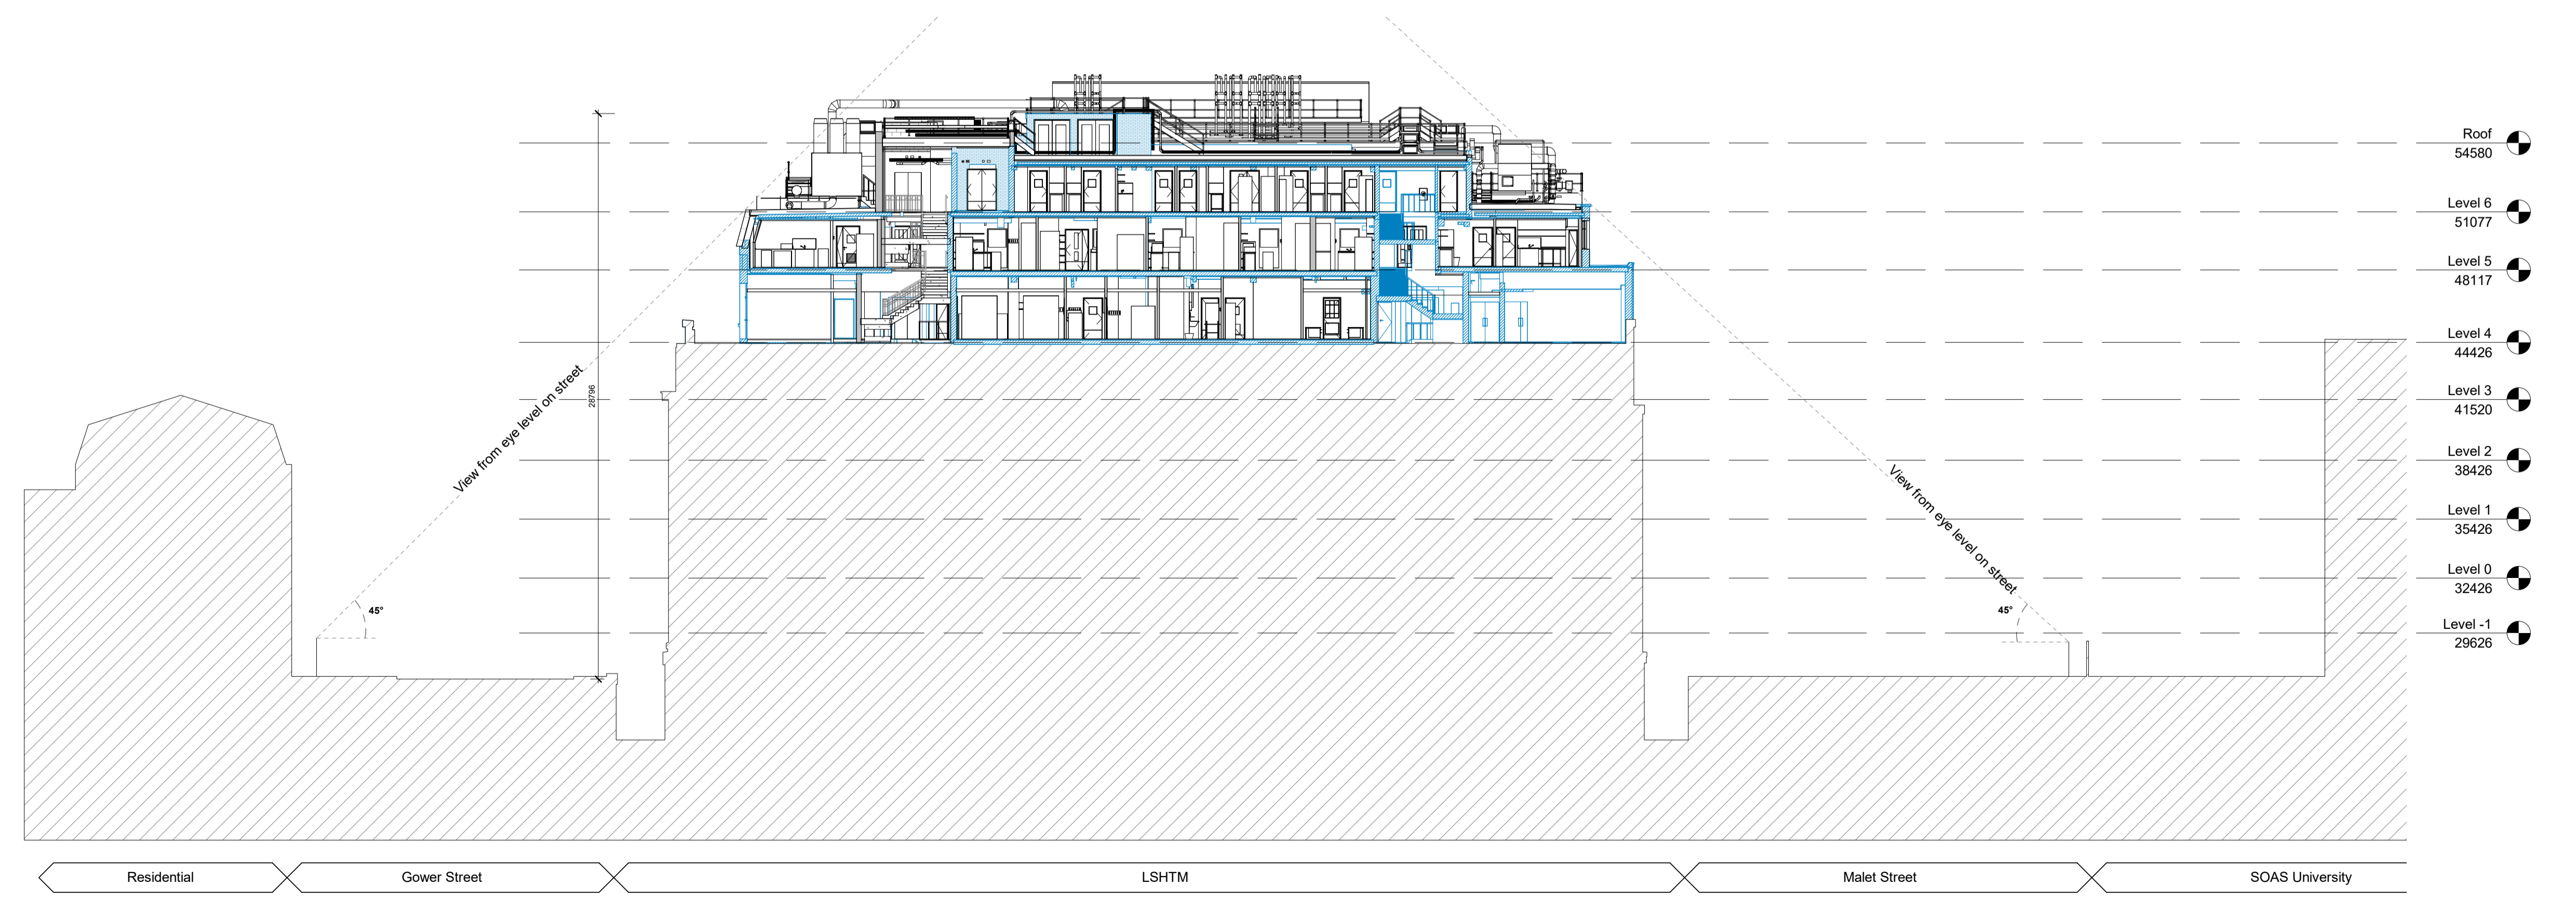

2 Proposed Context Section
 1 : 200

PL01	Planning Issue	08/11/22	OR
REVISIONS		DATE/DRAWN	

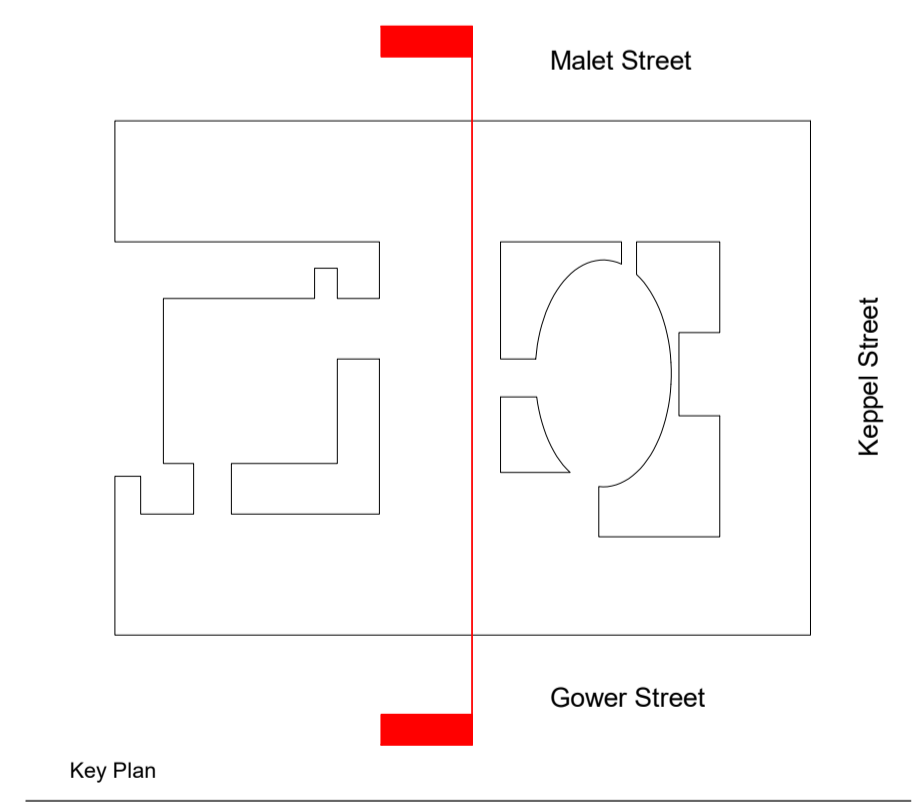

PROJECT	LSHTM Phase 3B		
	BSF-CL3-Insectaries		
DRAWING TITLE	Contextual Sections		
	Existing and Proposed		
DATE	19/09/22	DRAWN	NC
SCALE	1 : 200	@ A1	CHECK
STATUS	PLANNING		
RT JOB NO.	RT21015	REVISION	PL01
DRAWING NO.	Ph3B-RTA-ZZ-XX-DR-A-00171		

The Old School, Eton Street, London, SE1 8UE
 020 7261 9577
 rocktownsend.co.uk

Rock Townsend