

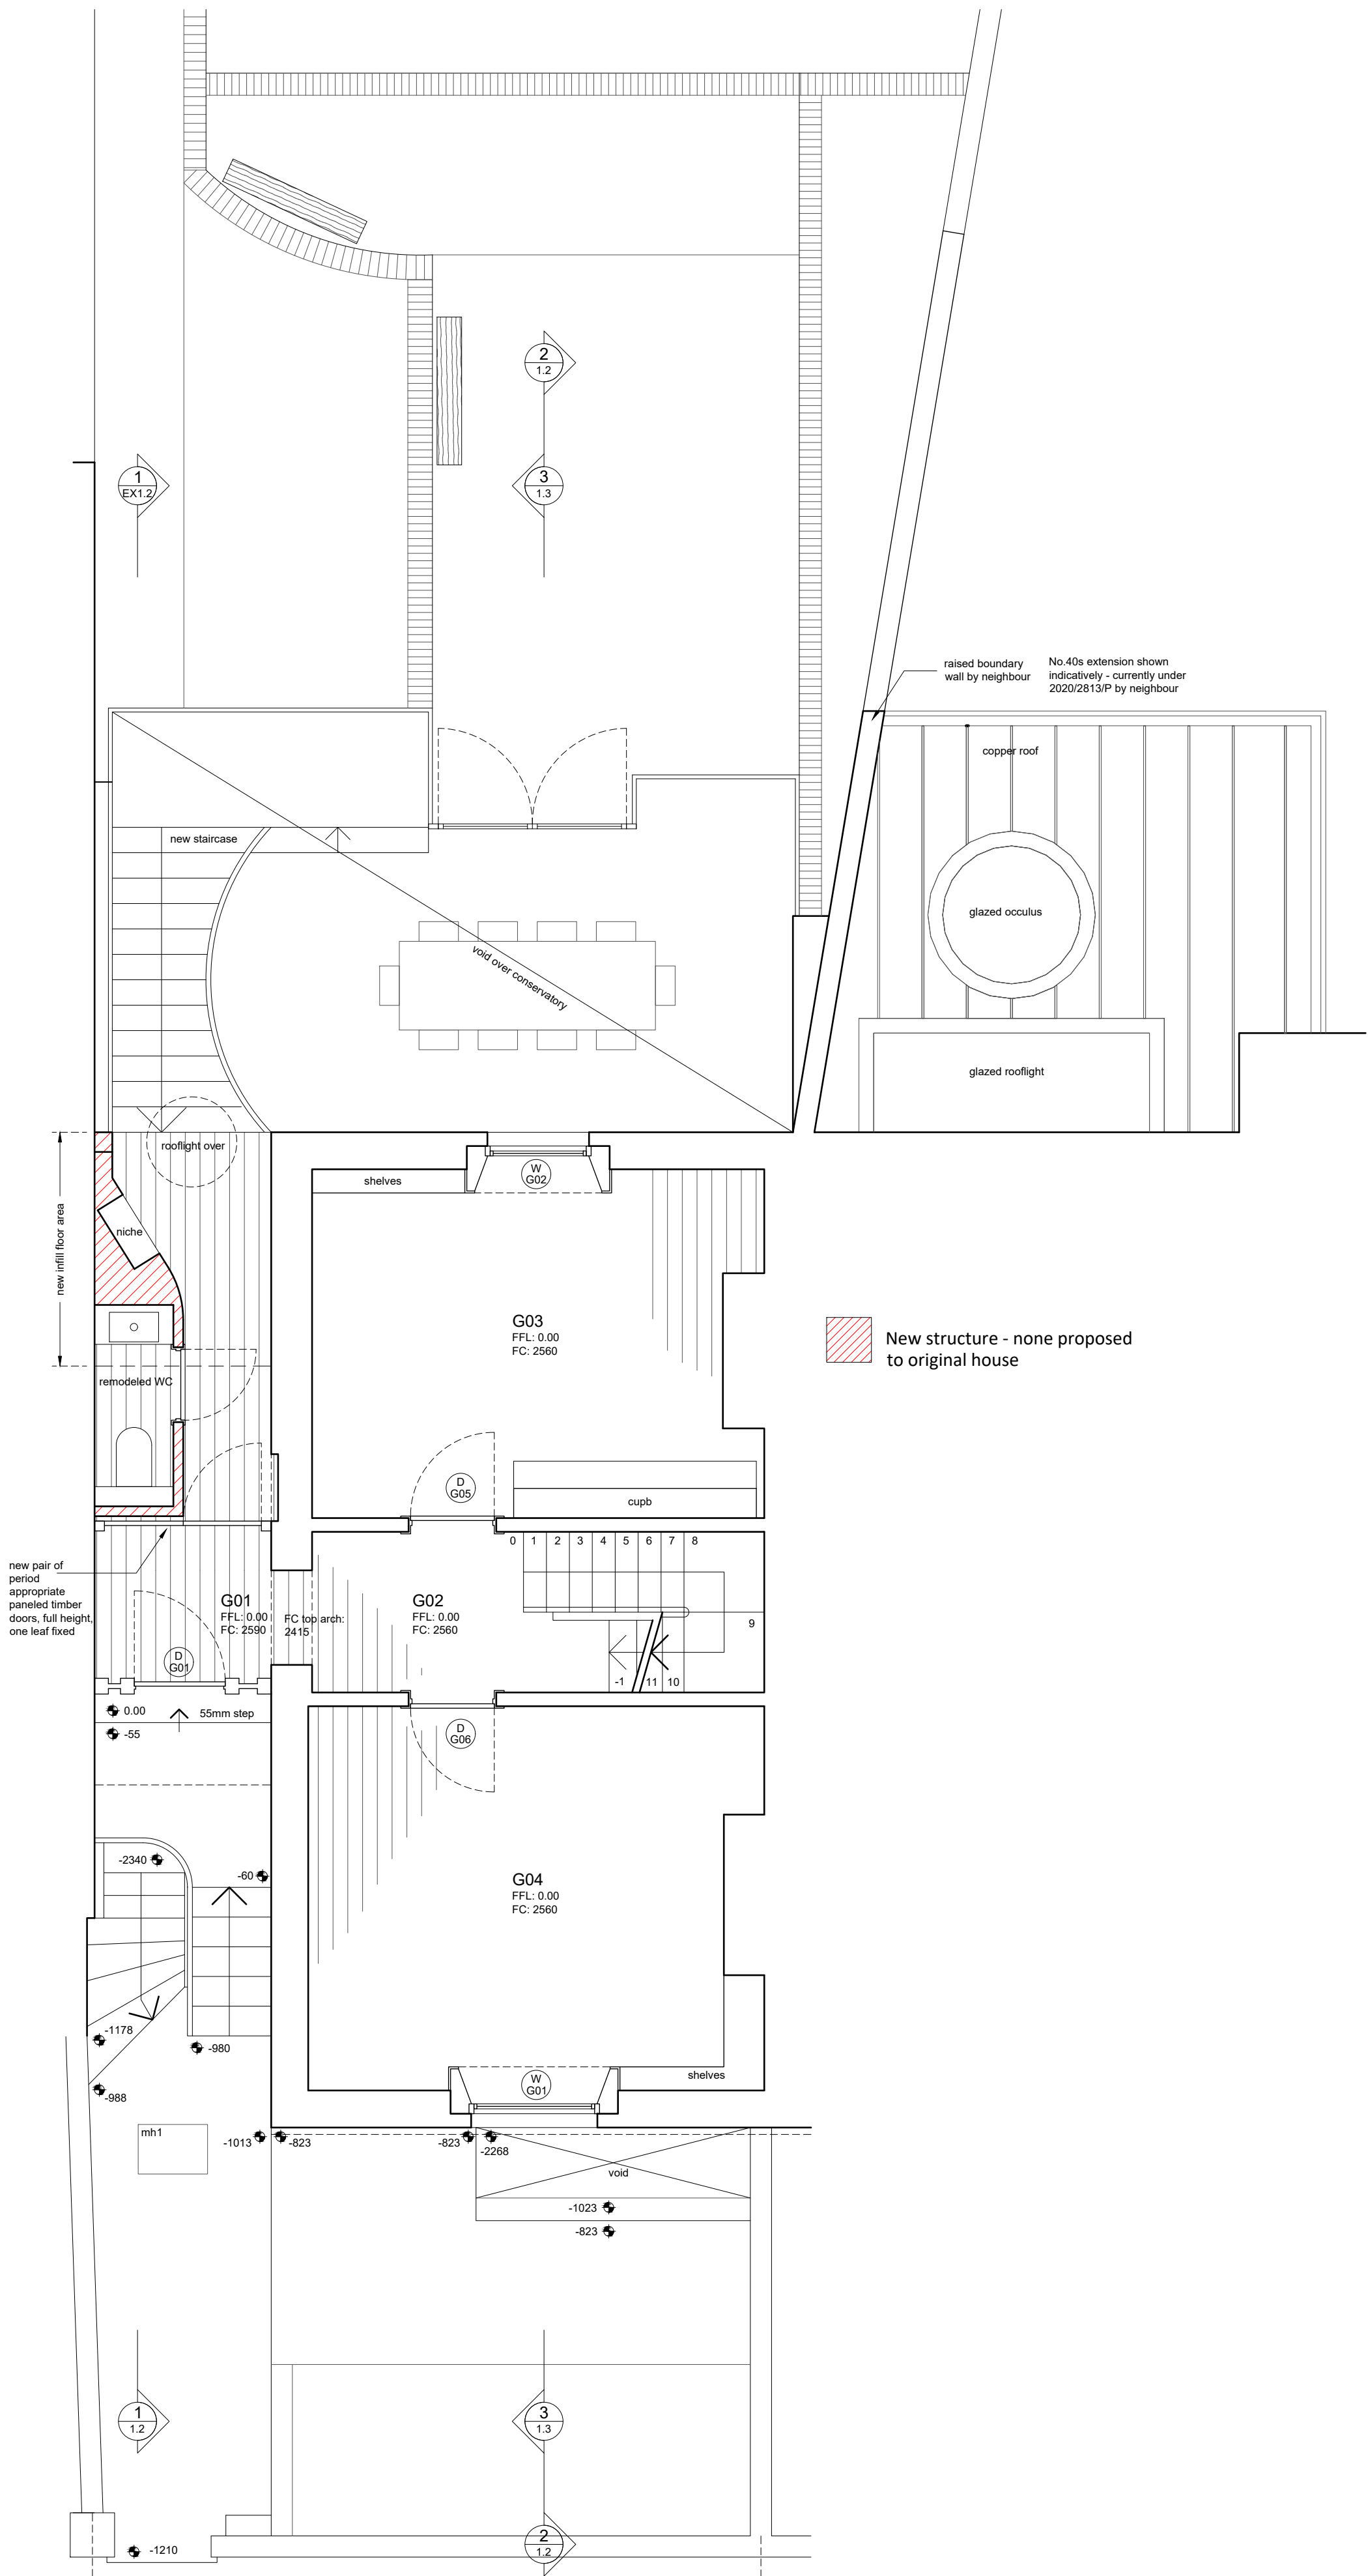


No. 38A No. 39 No. 40

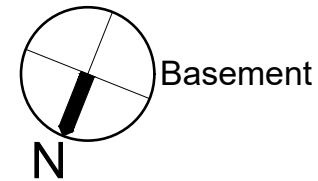

No. 38A No. 39 No. 40

Ground floor

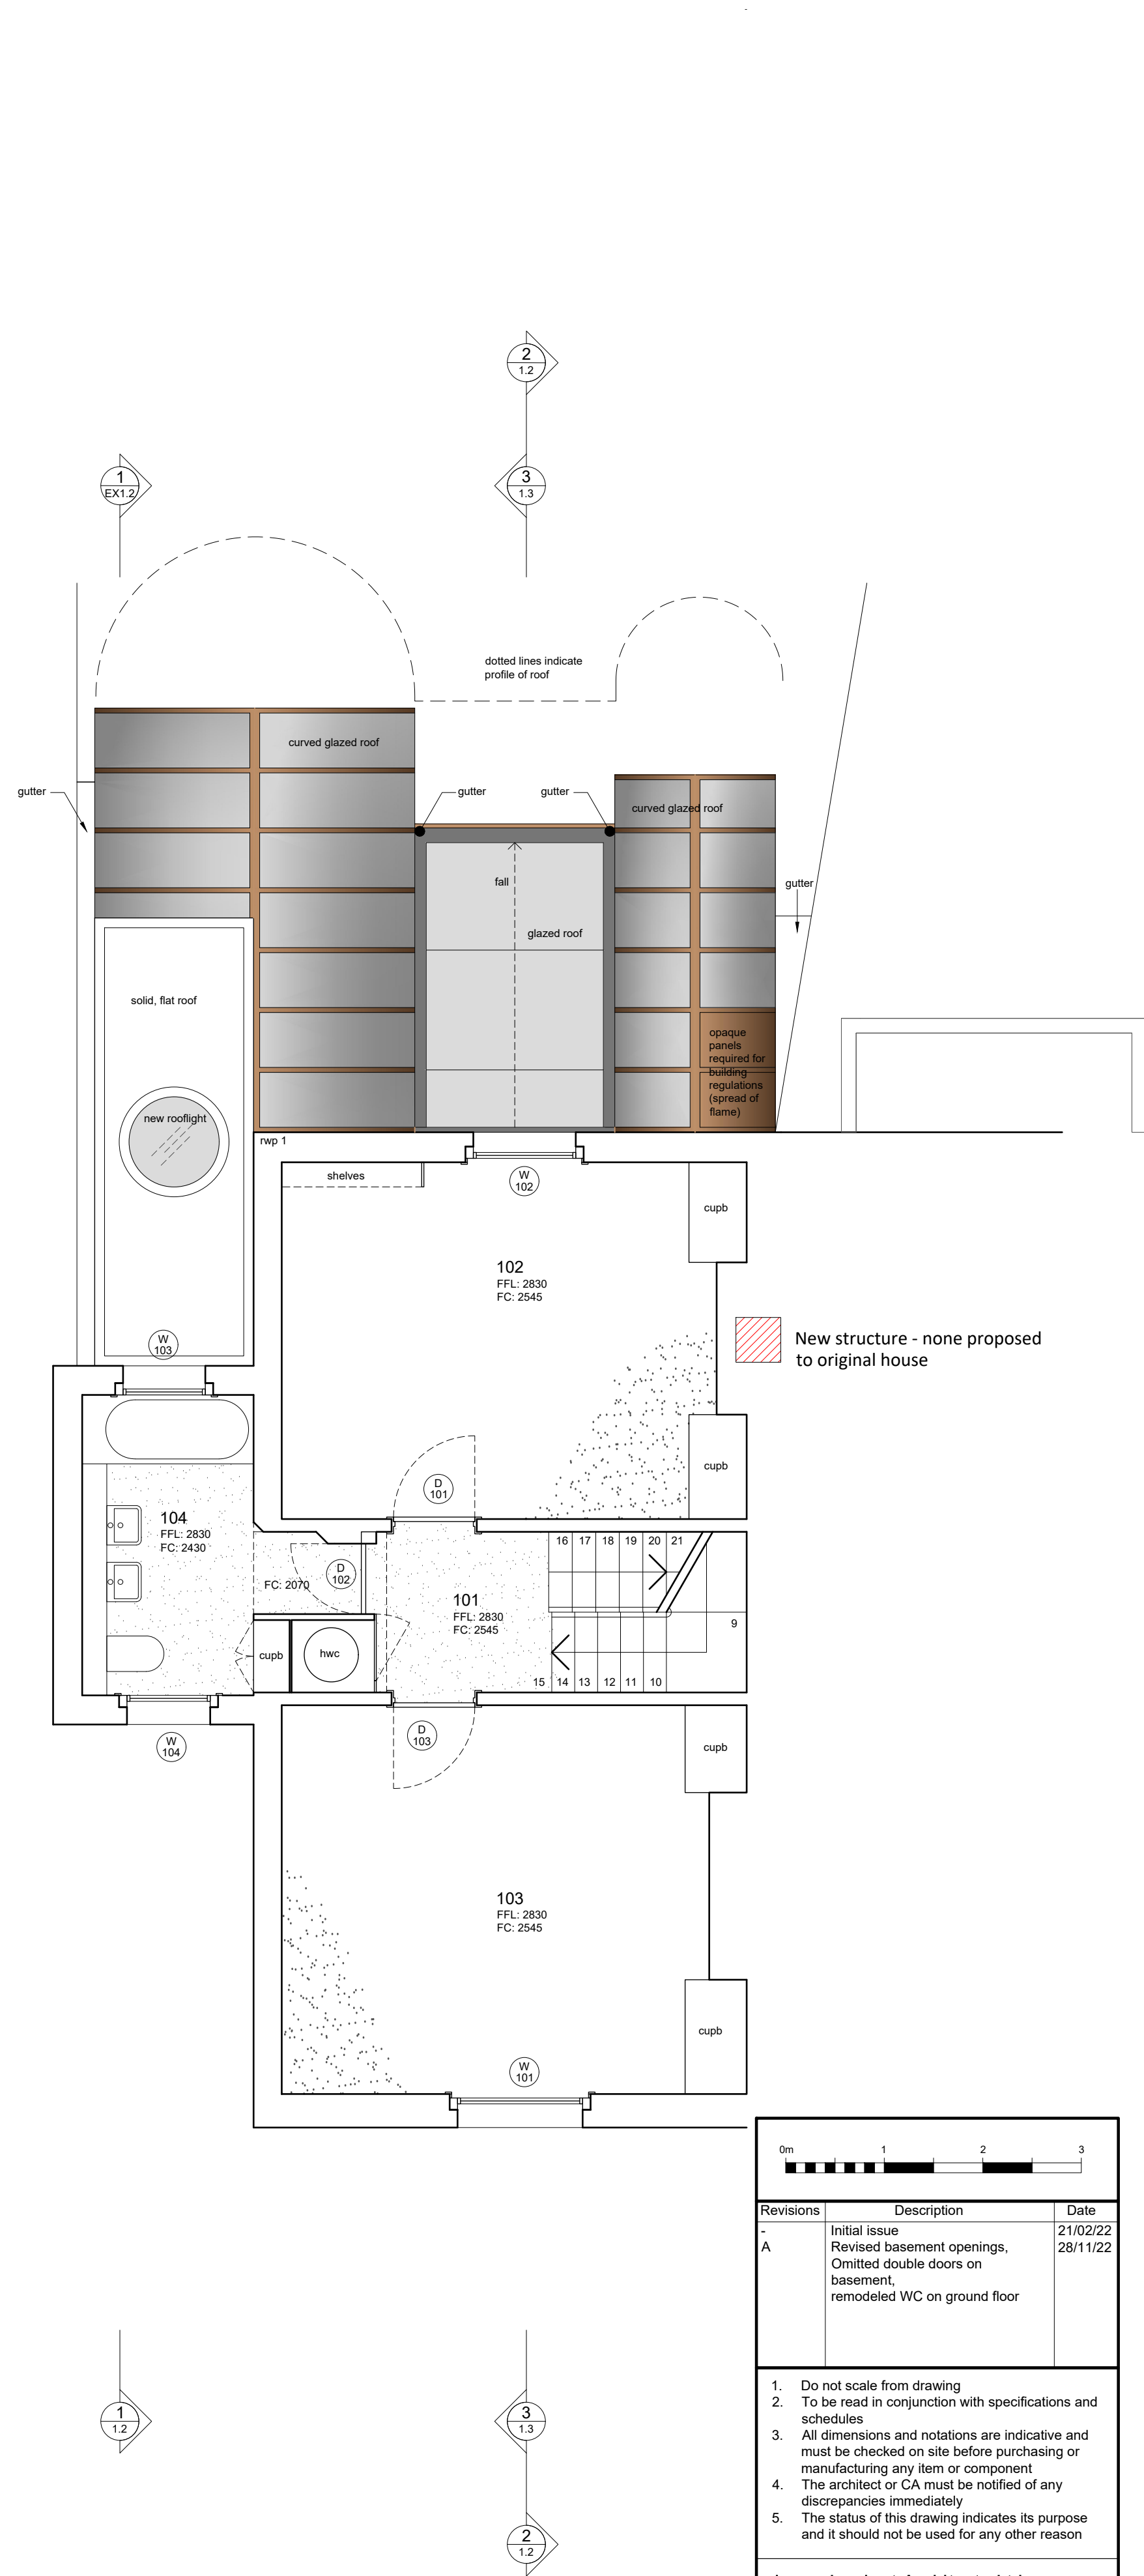

No. 38A No. 39 No. 40

First floor

Revisions		
Revisions	Description	Date
A	Initial issue Revised basement openings, Omitted double doors on basement, remodeled WC on ground floor	21/02/22 28/11/22
<div>1. Do not scale from drawing</div> <div>2. To be read in conjunction with specifications and schedules</div> <div>3. All dimensions and notations are indicative and must be checked on site before purchasing or manufacturing any item or component</div> <div>4. The architect or CA must be notified of any discrepancies immediately</div> <div>5. The status of this drawing indicates its purpose and it should not be used for any other reason</div>		
<div>James Lambert Architects Ltd</div> <div>www.jameslambert.london</div> <div>No. 39/2020 7608 0833</div>		
Project	Status	Scale
39 Downshire Hill	Planning	1:50
Title	Paper	
Proposed Plans	A1	
Drw No.	Revision	
39DH PA02 GA0.1	A	