


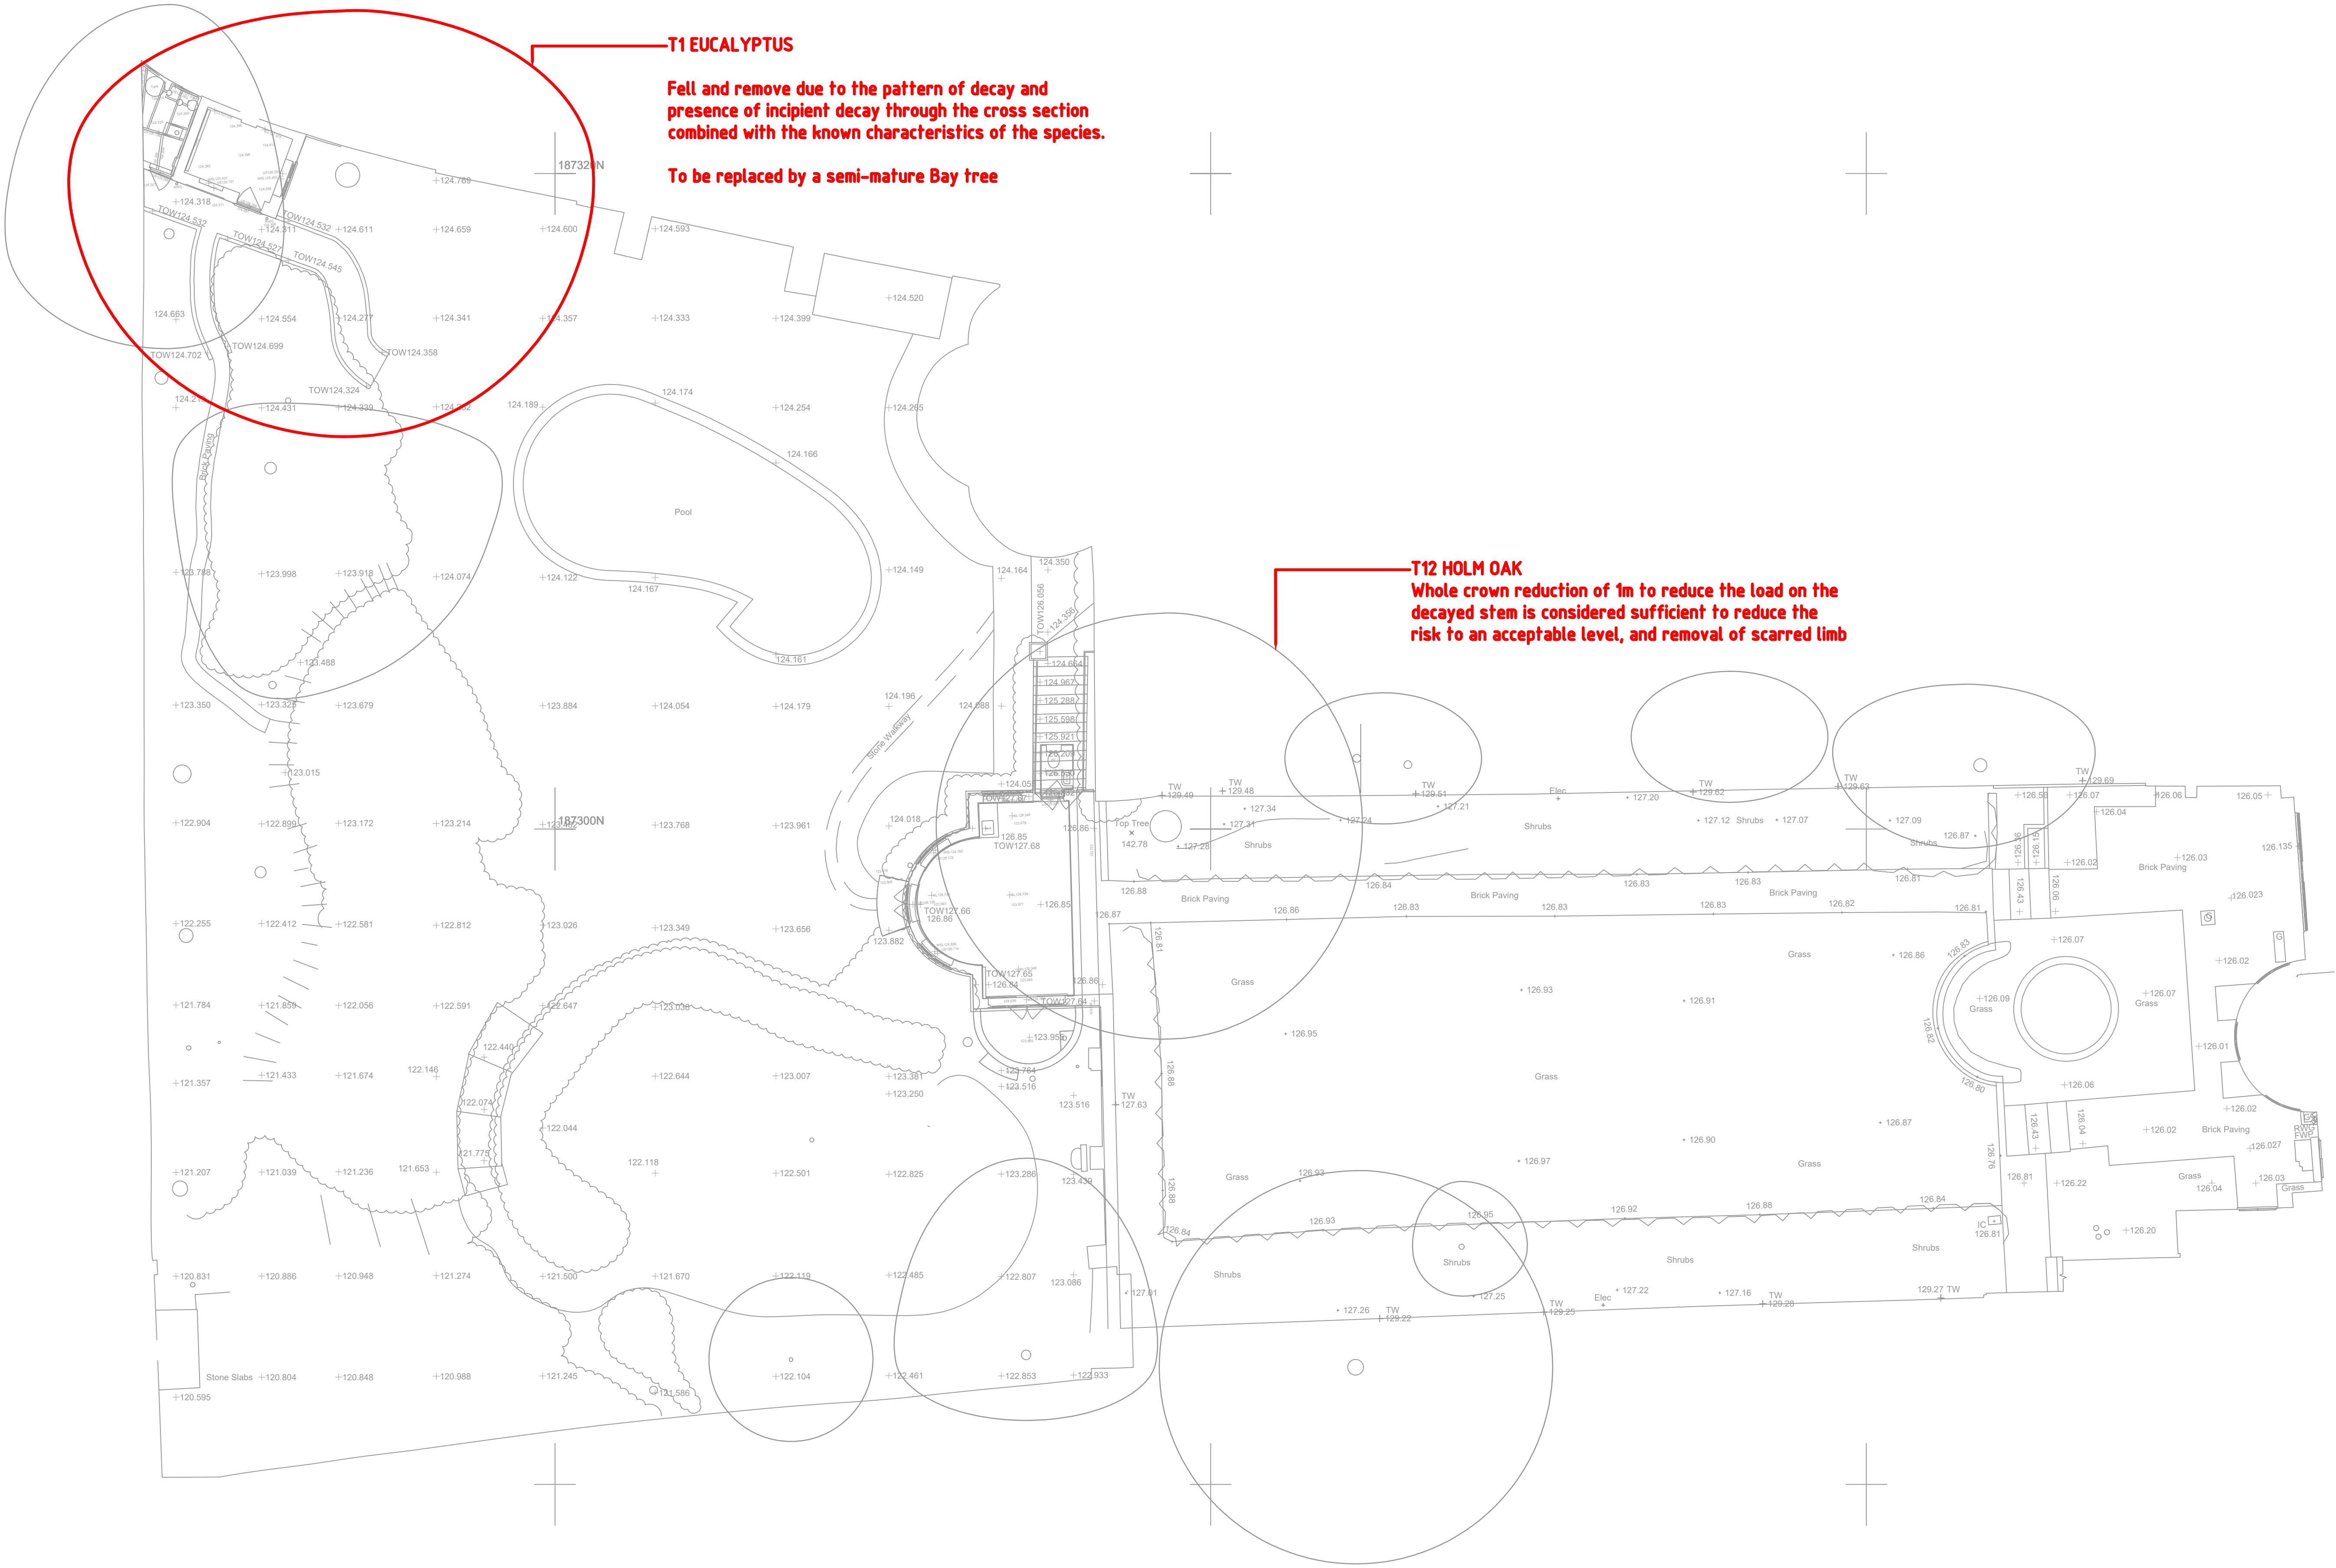

Rev	Comment	Date
P01	Initial planning issue	14/11/2022

Tom Stuart-Smith Ltd
The Dairy Studio
Sergehill Ln, Abbots Langley WD5 0RZ
Tel: +44 (0)207 253 2100

Status: For Planning

Project:
5 The Grove

Drawn:
Rear Garden
Tomography Report Tree Removals

Scale: As shown @ A1
Dwg: 381-L-P-110 Rev: P01

Drawn: JT
Date: 14/11/2022 ref:
H:\381 5 The Grove\Drawings\381-5 The Grove-L-P Removals.dwg

NOTE

Drawing to be read in conjunction with,
and based upon the recommendations
of the report 'GEL 1556 - Tree
Risk-Benefit Management Report' by
Greenwood trees