


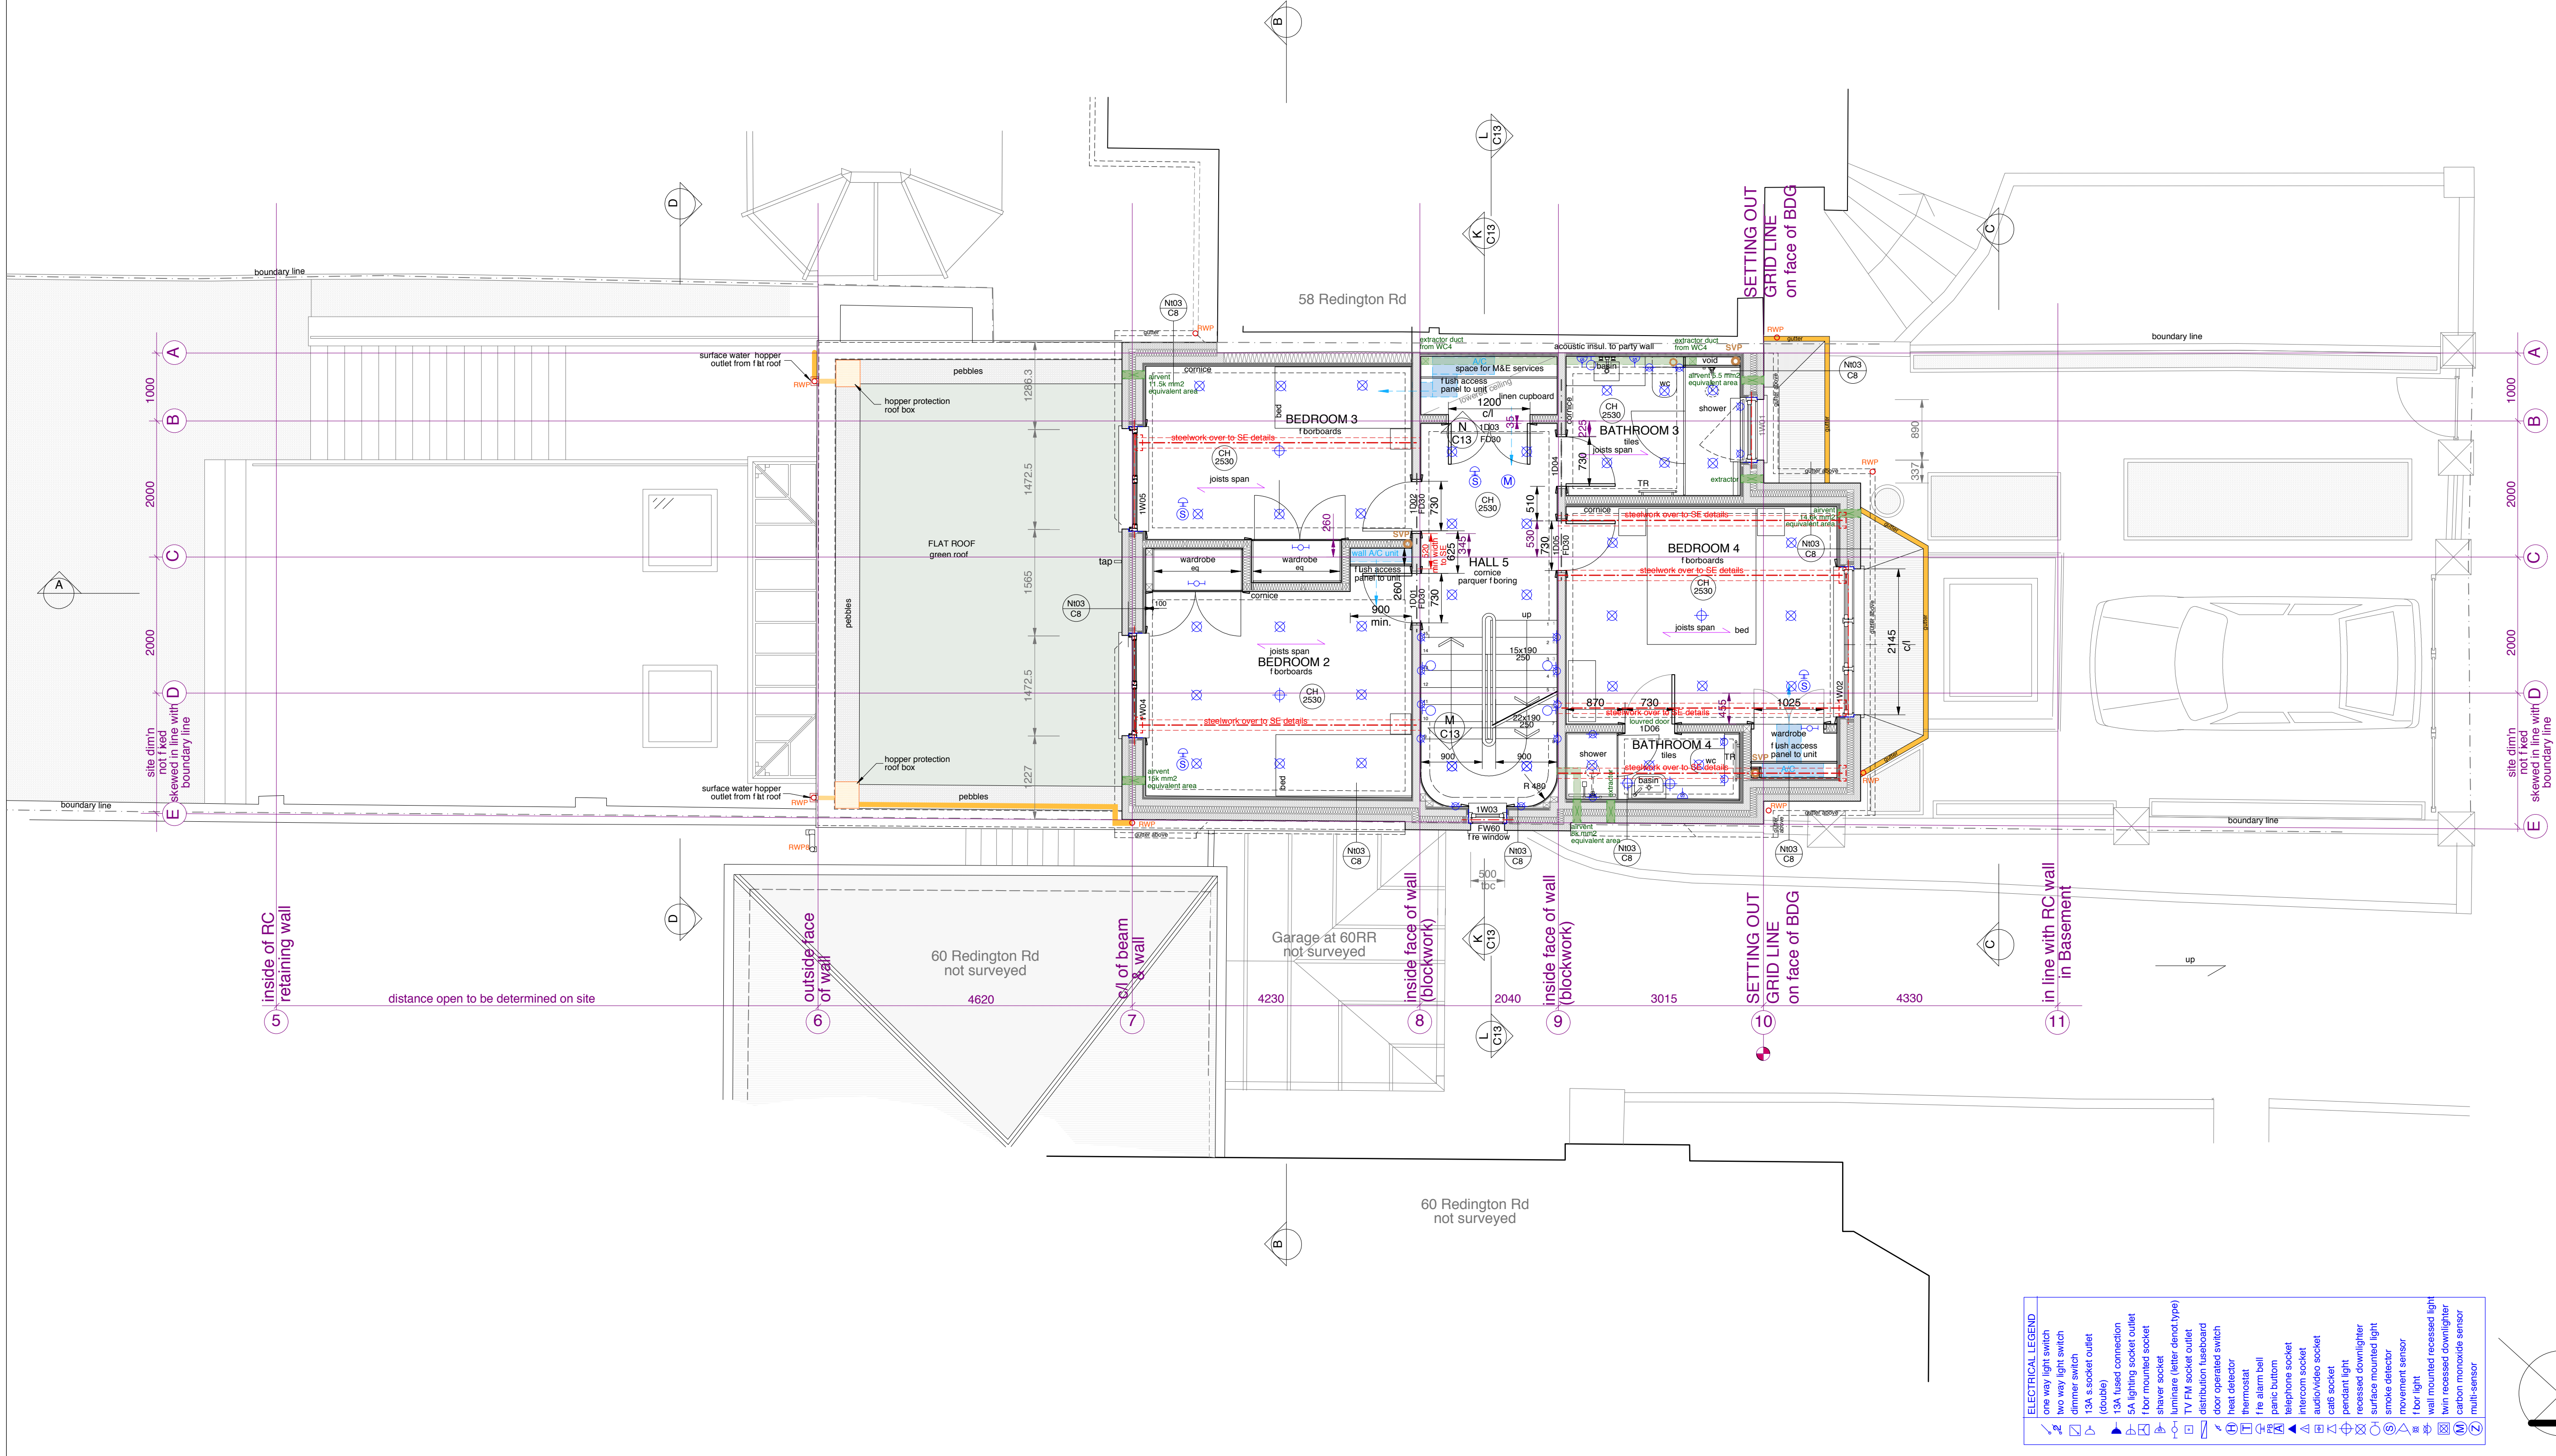

ELECTRICAL LEGEND	
	one way light switch
	two way light switch
	dimmer switch
	13A s socket outlet (double)
	13A fused connection 5A lighting socket outlet
	floor mounted socket
	shaver socket
	luminaire (letter denot type)
	TV FM socket outlet
	door operated switch
	intercom switch
	fire alarm bell
	telephone socket
	intercom socket
	audio/video socket
	cat socket
	pendant light
	recessed downlighter
	surface mounted light
	smoke detector
	movement sensor
	door light
	low voltage recessed light
	twin recessed downlighter
	carbon monoxide sensor
	multi-sensor

Rev. A (23.01.2020) Further development.
Rev. B (06.04.2020) Substantial stage update to most items.
Rev. C (06.04.2020) Substantial stage update to most items.
Rev. D (06.04.2020) Substantial stage update to most items.
Rev. E (06.04.2020) Substantial stage update to most items.
Rev. F (23.05.2020) Lighting arrangement update.
Rev. G (27.05.2020) Lighting layout update.
Rev. H (27.07.2020) Further layout update.

Rev. I (18.10.2020) Building Control drawing update.
Rev. J (12.12.2020) Minor side windows update.
Rev. K (25.02.2021) Construction issue drawing update.
Rev. L (27.07.2021) Minor updating updates.

NOTE: This drawing to be read in conjunction with the Structural Engineer's Drawings and M&E Engineer's Drawings.

CONSTRUCTION