


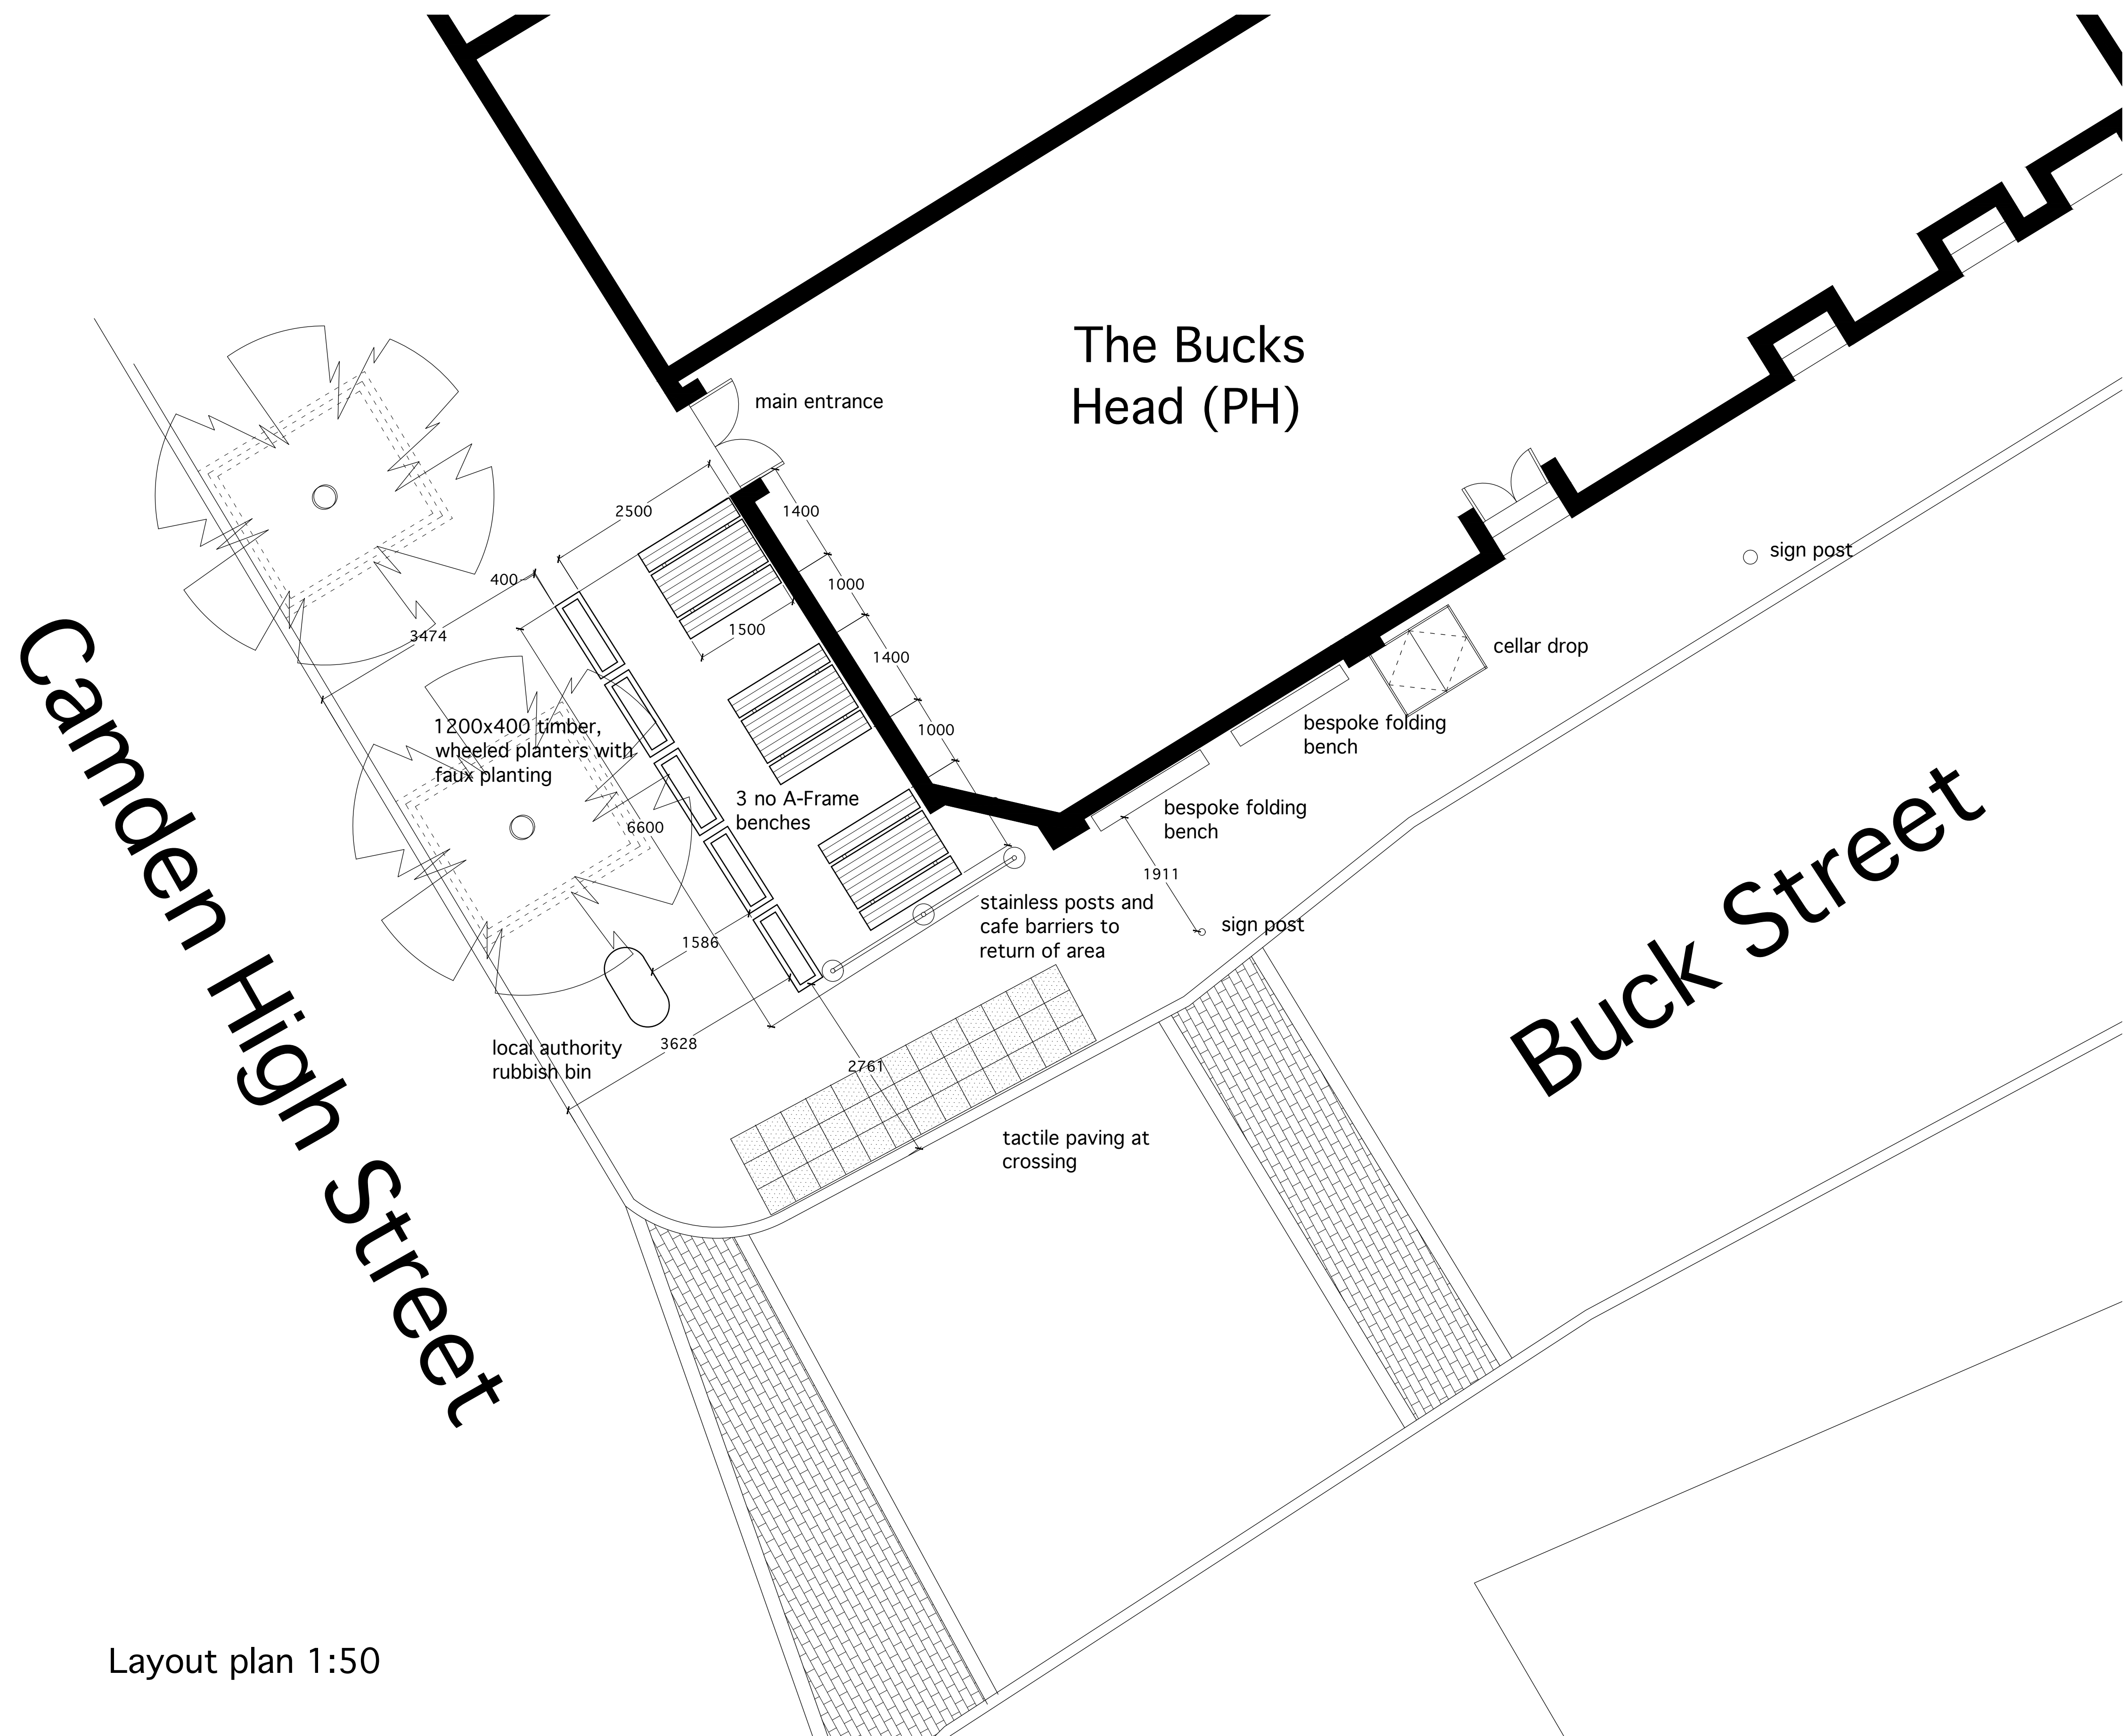

proposed side barriers - stainless steel posts with branded cafe barrier inserts - 1400mm long x 1000mm high



proposed planters - timber framed similar to this style, fitted with wheels and planted with faux planting 1200mmx400mmx900mm high



proposed A frame benches 1400mm wide x 1500mm long



existing photograph of external pavement area

REVISIONS

stonegate PUB COMPANY	
CLIENT	Stonegate Pub Co
JOB	Proposed Pavement Licence The Bucks Head Camden High Street London
DRAWING TITLE	Proposed external area
DATE	Oct 2020
SCALE	as specified at A1
DRAWN BY	
JOB NO.	BH-LOND
DRAWING NO.	01