




©
DO NOT SCALE. Use named dimensions only. Contractor to check all dimensions before commencement of work. This drawing is copyright. This plan is to be used as a guide only - not as a final plan.
This drawing must only be used for the purpose for which it is supplied.

EXISTING FLOOR FINISHES LEGEND

- Existing vinyl flooring type 1
- Existing carpet tiles
- Existing vinyl flooring type 2
- Existing vinyl flooring type 3
- Existing painted concrete floor
- Existing metal durbar plate

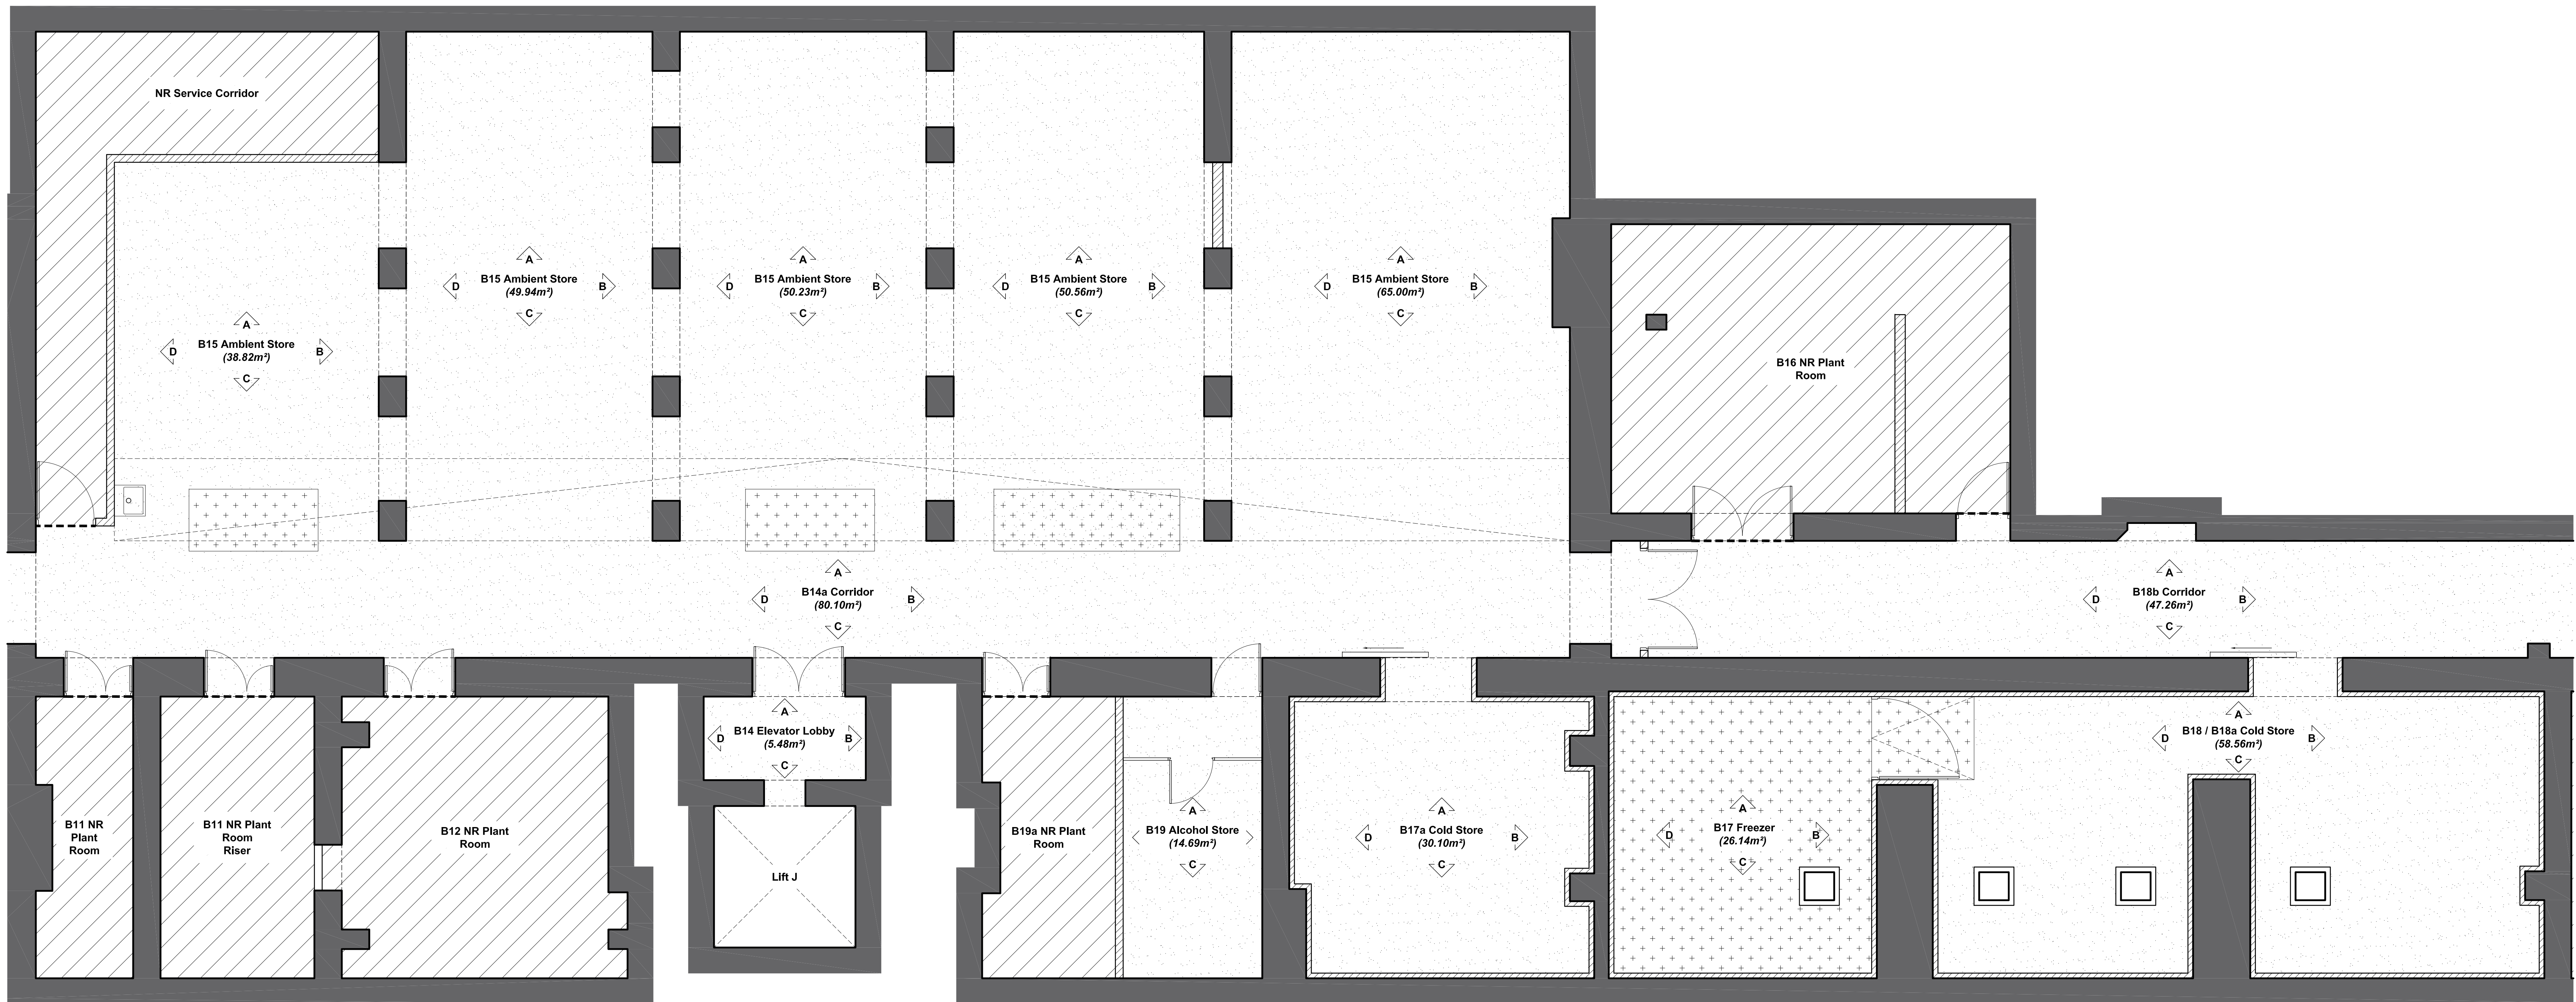

02 EXISTING GA PLAN SHEET 2 OF 3
Scale 1:50 @ A0

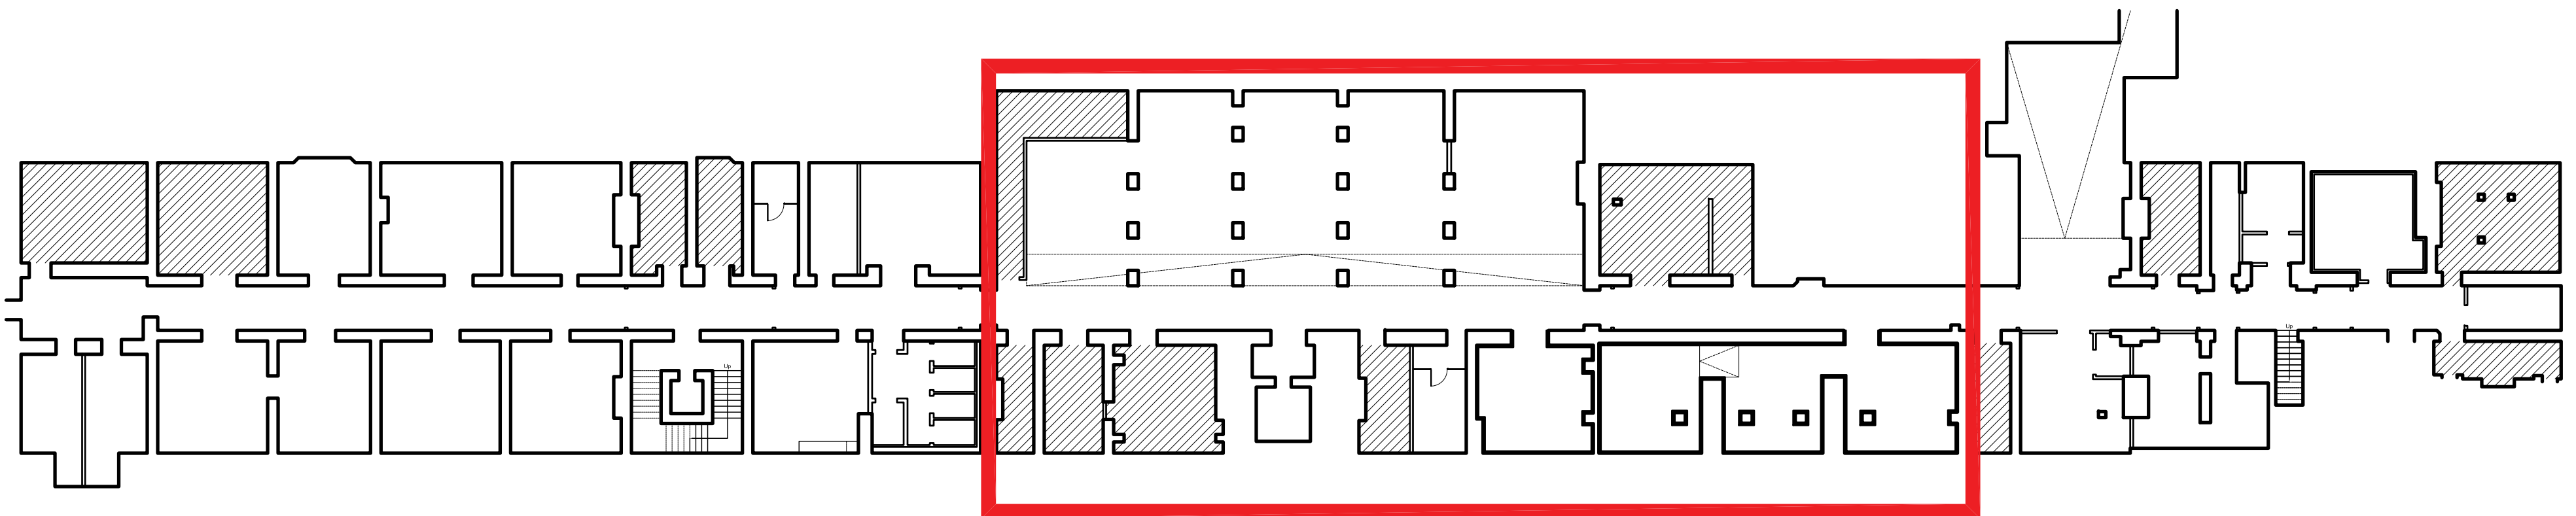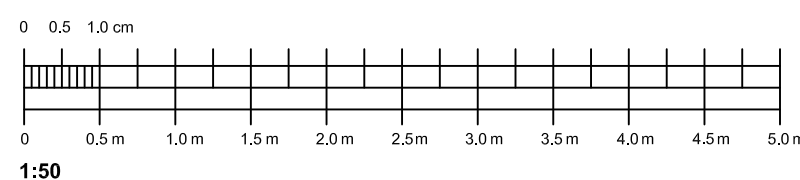

00 DRAWING LOCATION PLAN
Scale 1:250 @ A0

A	11/11/22	JW	FOR LISTED BUILDING CONSENT	ASF	RES
/	22/04/22	GO	FOR GRIP STAGE 4	ASF	RES
no.	date	by	revision details	Ckd	App

STRALA architects
3rd Floor, 9 Stevenson Square
Northern Quarter, Manchester, M1 1GB
Tel: 0161 236 5866
E: office@strala.co.uk

LNER

client
LONDON NORTH EASTERN RAILWAY

NETWORK RAIL TECHNICAL APPROVAL
AUTHORISED FOR ISSUE:
DESIGNER.....
CHECKER.....
AUTHORISER (CRE).....
DATE.....

APPROVED FOR FORM ???
CEM.....
DATE.....

project
ELR: ECM1 MILEAGE: 0m 0ch OS Ref: TQ302830
LNER CATERING SERVICE CENTRES
LONDON KINGS CROSS STATION

drawing status
FOR LISTED BUILDING CONSENT

drawing title
Existing GA Plan

drawn by
JW

date
11/11/22

checked by
GO

date
11/11/22

CRE Approved by
ASF

date
11/11/22

CEM Reviewed by
RES

date
11/11/22

Network Rail dwg no.

revision no.
A

sh1 no.
2 of 3

consultant dwg no.
2949-01-002-02

scale
1 : 50

sh1 size
A0