



© 2011 STR A L A architects. All rights reserved. This drawing is for the use of the client only and is not to be used for any other purpose without the written consent of STR A L A architects.


- NEW WALLS LEGEND**
- SW01 103mm THK FR 30 wall - NBS ref: K10 115
  - SW02 76mm THK FR 60 wall - NBS ref: K10 145
  - SW03 Cold room panel wall by specialist cold room contractor
  - SW04 Metal mesh partition wall - NBS ref: K30 170
- OTHER LEGEND**
- Area not in scope

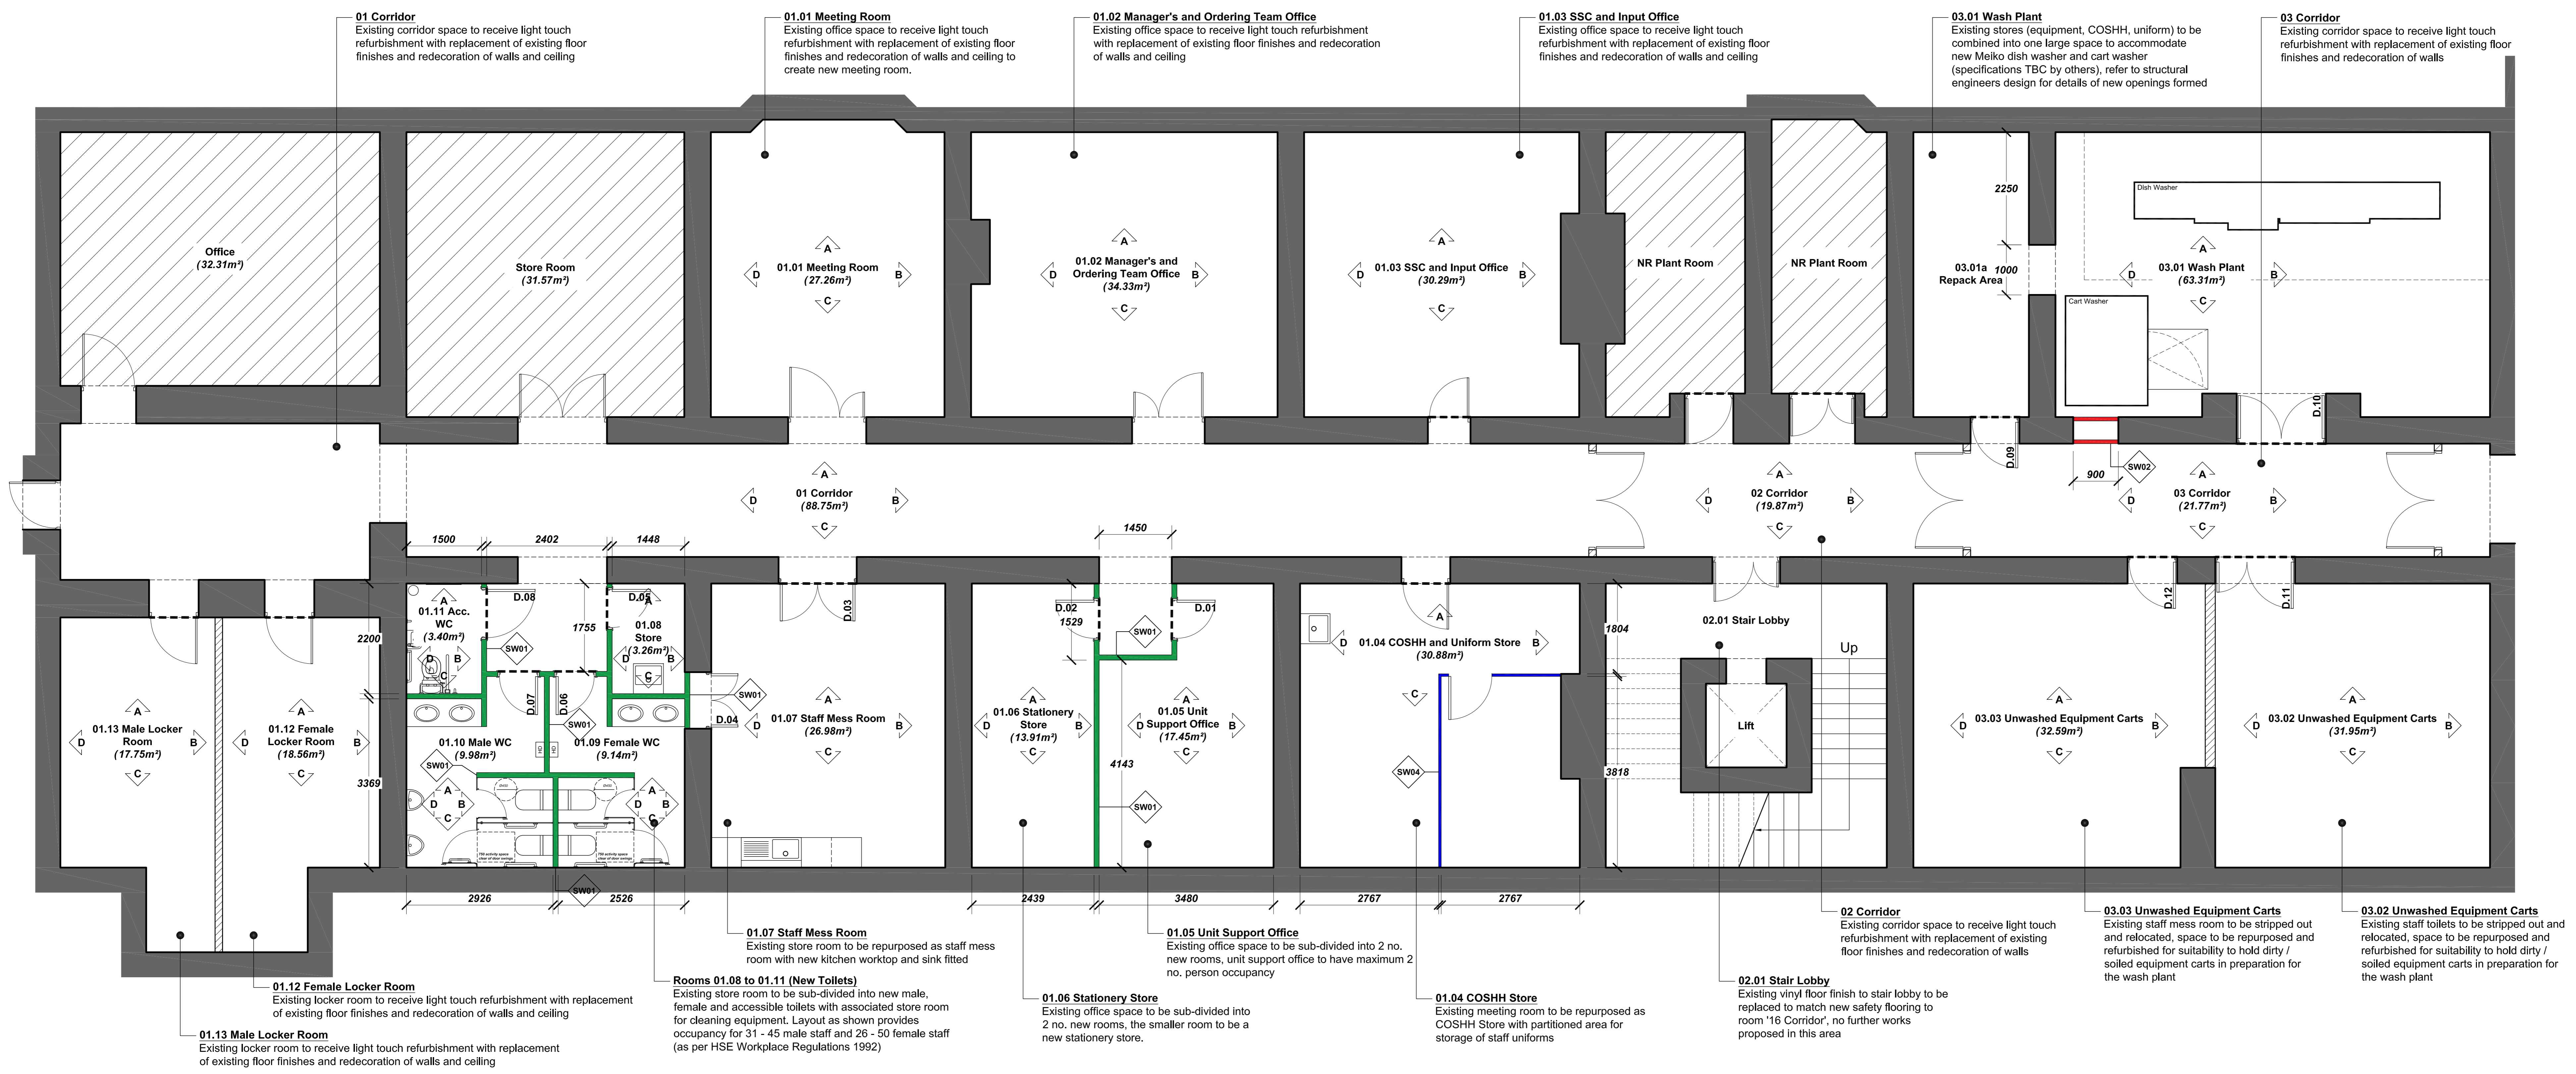

01 PROPOSED GA PLAN SHEET 1 OF 3  
Scale 1:50 @ A0

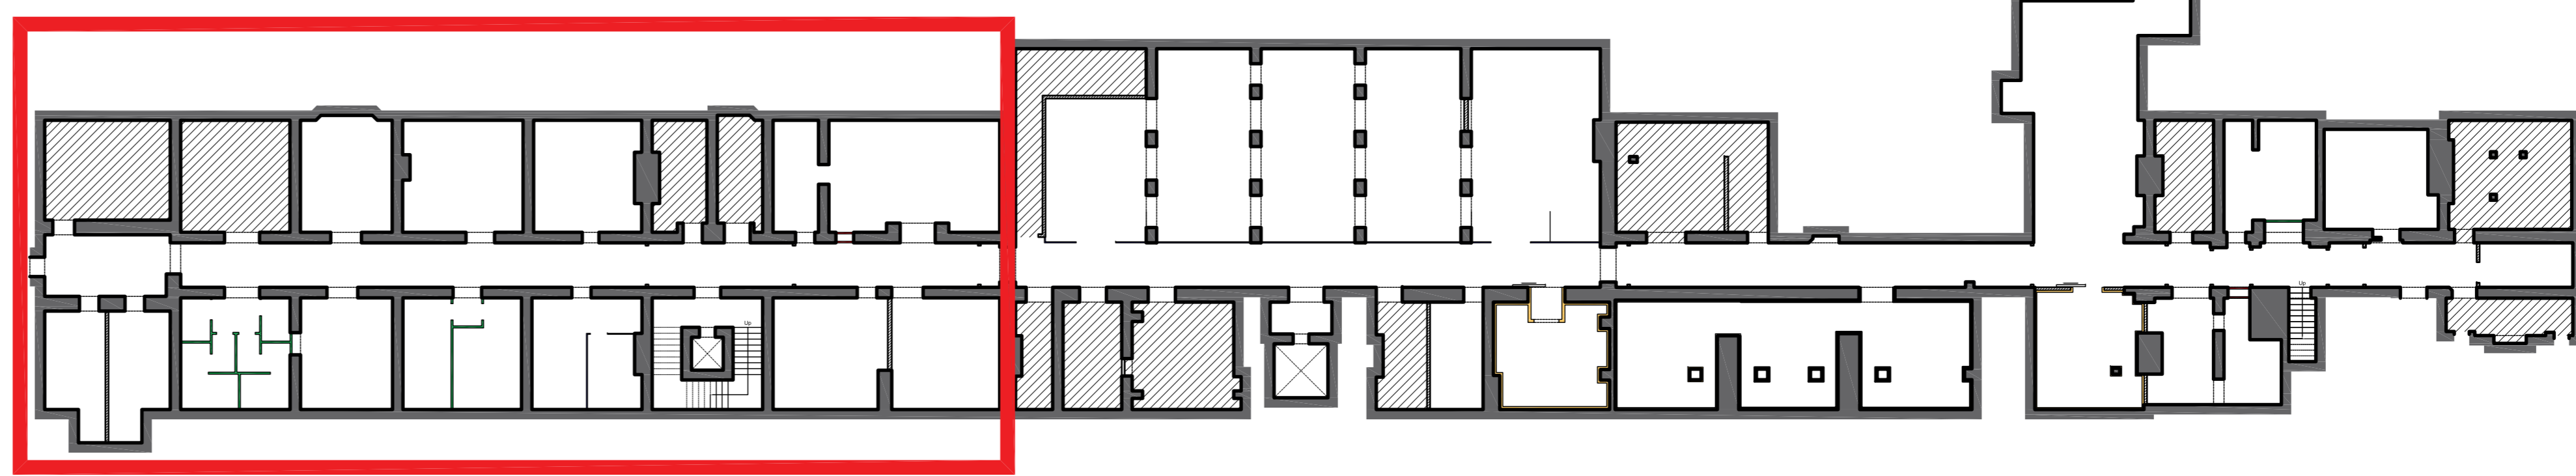

00 DRAWING LOCATION PLAN  
Scale 1:250 @ A0

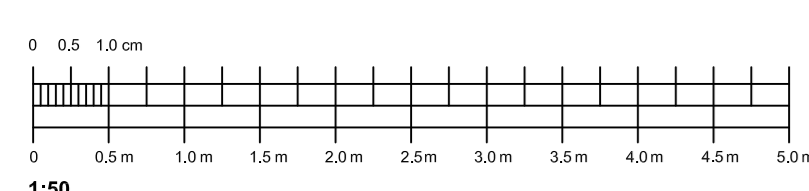

no.	date	by	revision details	Ckd	App
/	11/11/22	JW	FOR LISTED BUILDING CONSENT	GO	ASF

**STR A L A architects**  
 3rd Floor, 9 Stevenson Square  
 Northern Quarter, Manchester, M1 1JH  
 Tel: 0161 236 5896  
 E: office@strala.co.uk



client  
LONDON NORTH EASTERN RAILWAY

NETWORK RAIL TECHNICAL APPROVAL  
 AUTHORISED FOR ISSUE:  
 DESIGNER.....  
 CHECKER.....  
 AUTHORISER (CRE).....  
 DATE.....

APPROVED FOR FORM ???  
 CEM.....  
 DATE.....

project  
 ELR: ECM1 MILEAGE: 0m 0ch OS Ref: TQ302830  
 LNER CATERING SERVICE CENTRES  
 LONDON KINGS CROSS STATION

drawing status  
FOR LISTED BUILDING CONSENT

drawing title

Proposed GA Plan

drawn by	date	checked by	date
JW	11/11/22	GO	11/11/22

CRE Approved by	date	CEM Reviewed by	date
ASF	11/11/22	RES	11/11/22

Network Rail dwg no. / / revision no. / / sheet no. 1 of 3

consultant dwg no. 2949-01-402-01 scale 1:50 sheet size A0