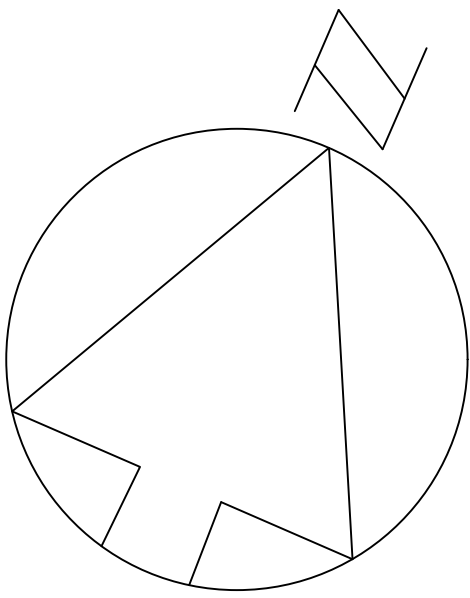
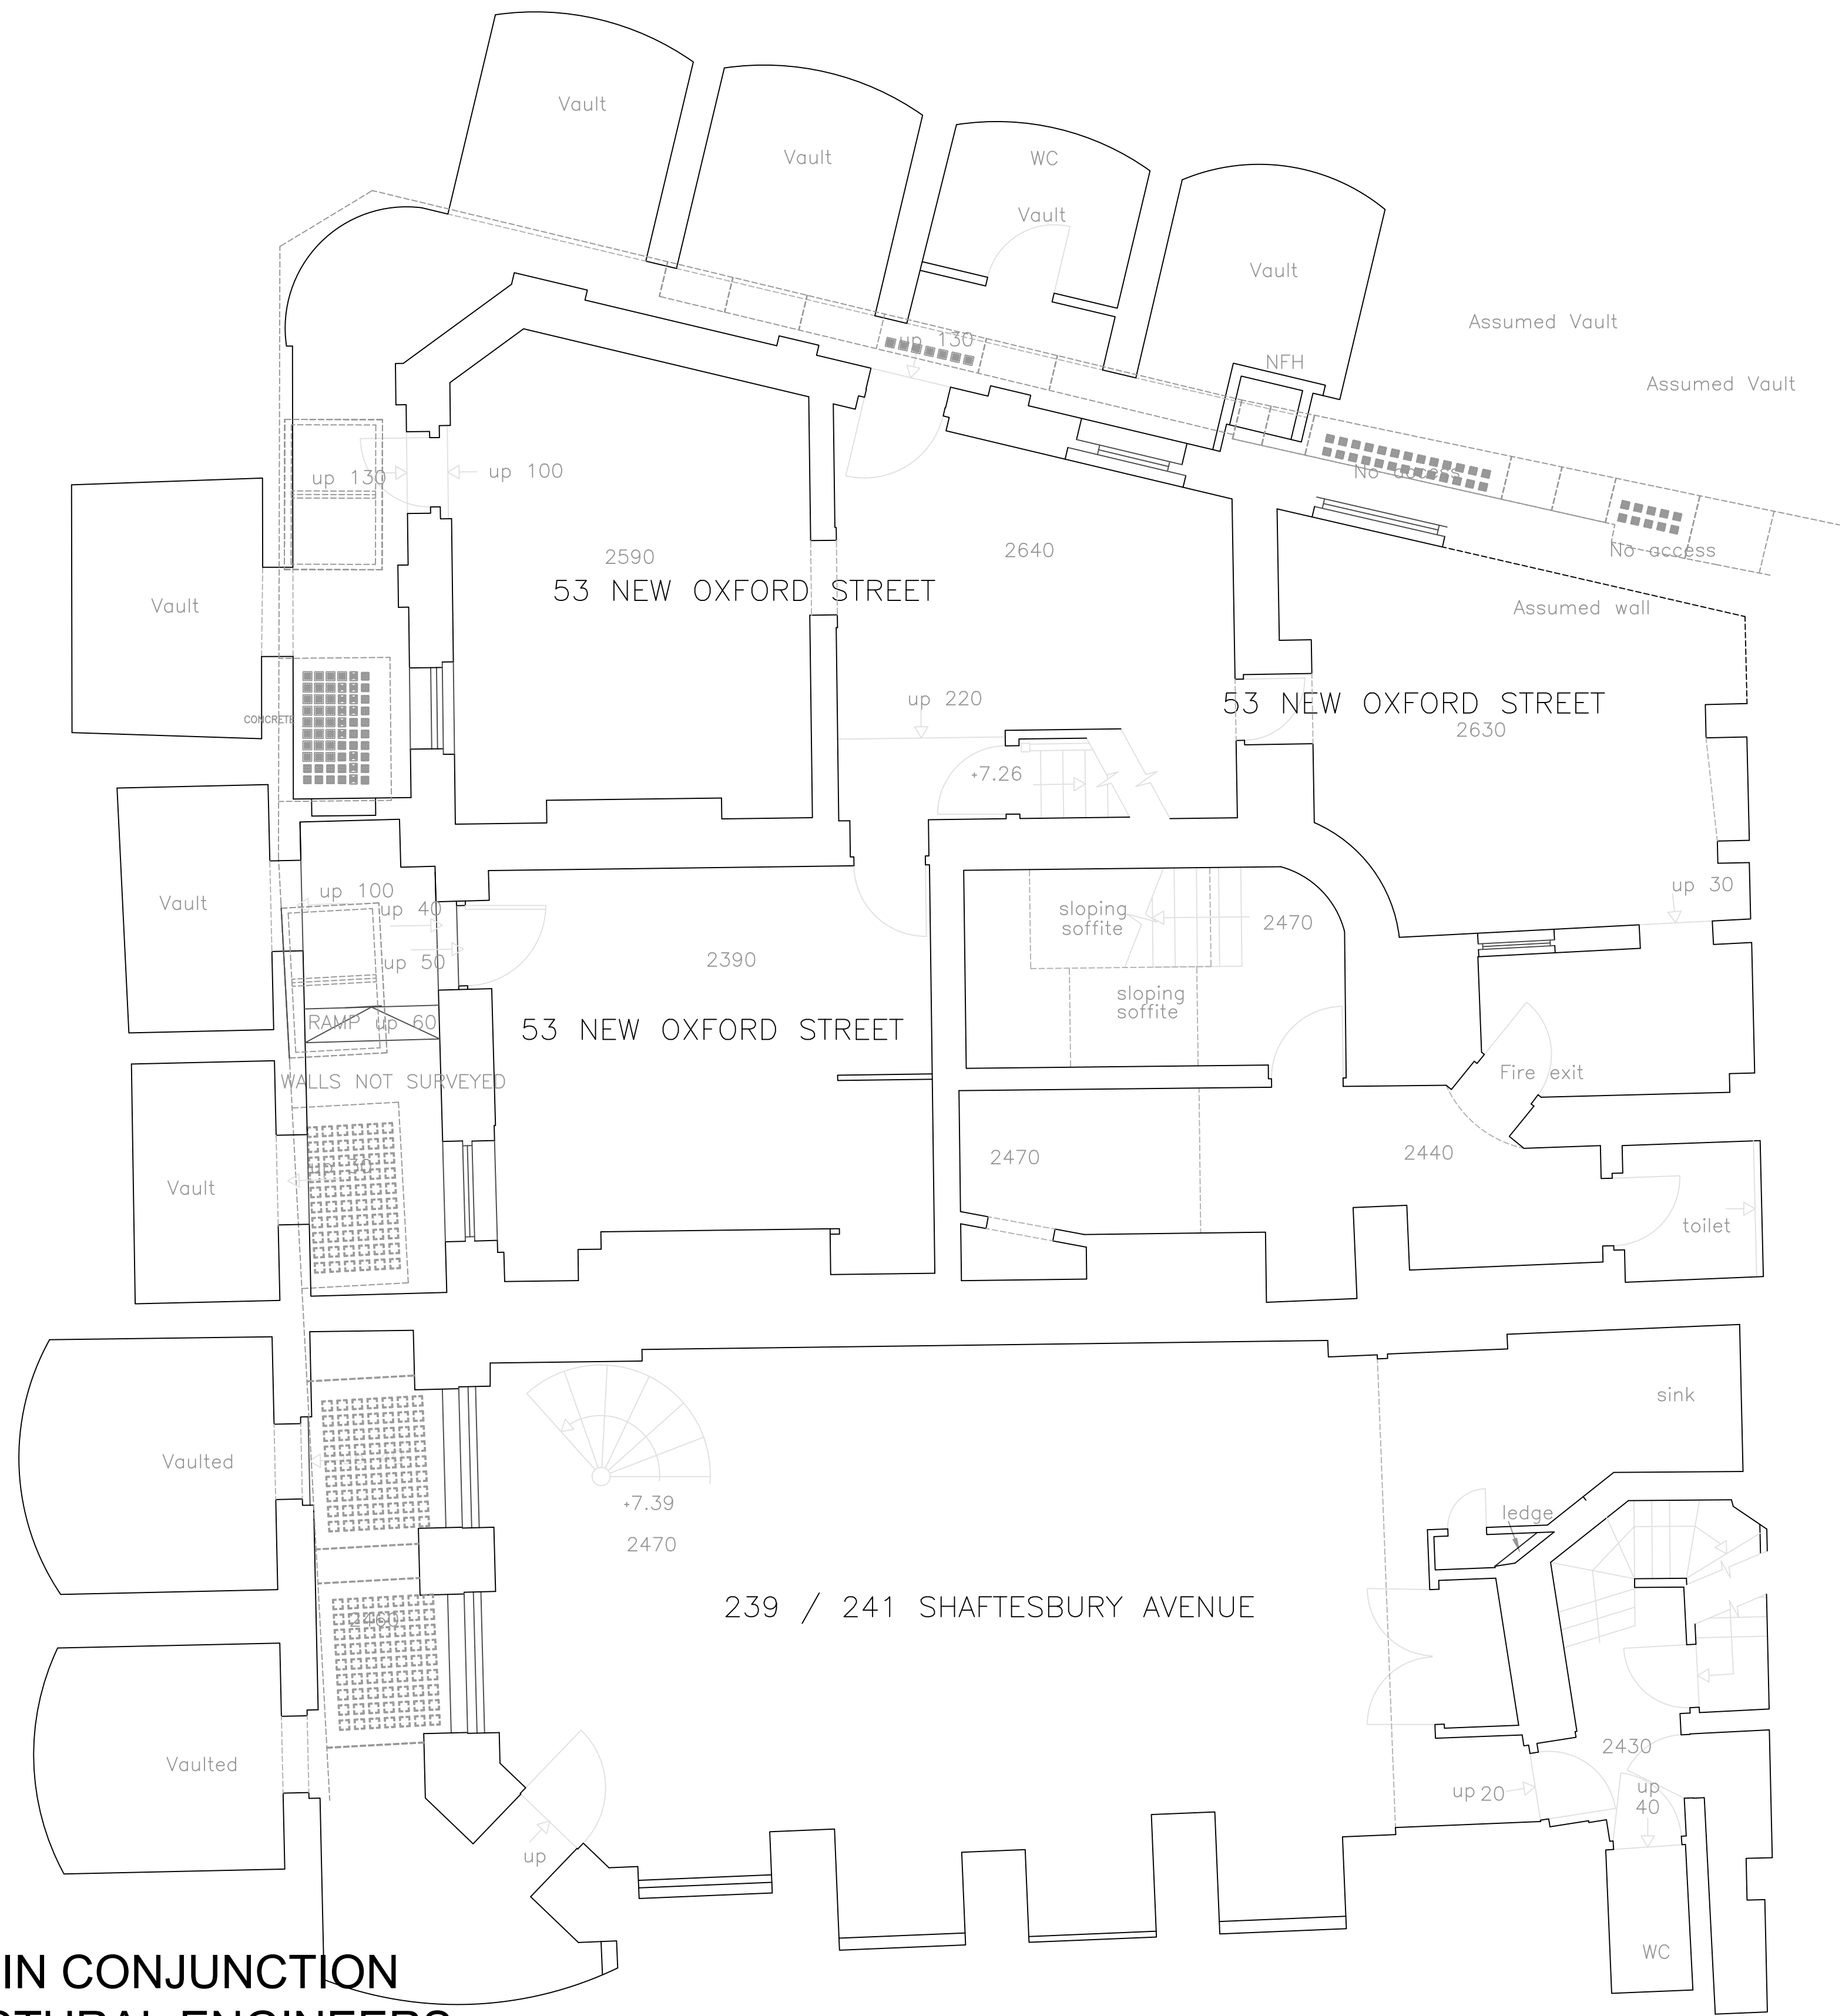


ALSO READ IN CONJUNCTION
WITH STRUCTURAL ENGINEERS
DETAILS AND HERITAGE
STATEMENT

REVISION A :- 18.11.2022
AMMENDMENT TO PAVEMENT LIGHT
SPECIFICATION

Notes:				
This drawing is the property of ANDREWS AND BOYD. Copyright is reserved and this drawing is issued on the condition that it is not copied or disclosed by or to any unauthorised persons without the prior consent in writing of ANDREWS AND BOYD. This drawing is not to be scaled for the purposes of setting-out. Dimensions to be checked on site and verified prior to commencing.				

REVISION	Client		Project	Andrews + Boyd Consultan Limited 24 Old Burlington Street. London. W1S 3AW
	ANDREWS AND BOYD		53 New Oxford St, London WC1A 1BL	
	Scale	Drawn by	Drawing Title	
A	1:50 @ A1		PROPOSEDBASEMENT PLAN	
	Date	Checked by	Drawing No.	
	OCT 2022		P001	