


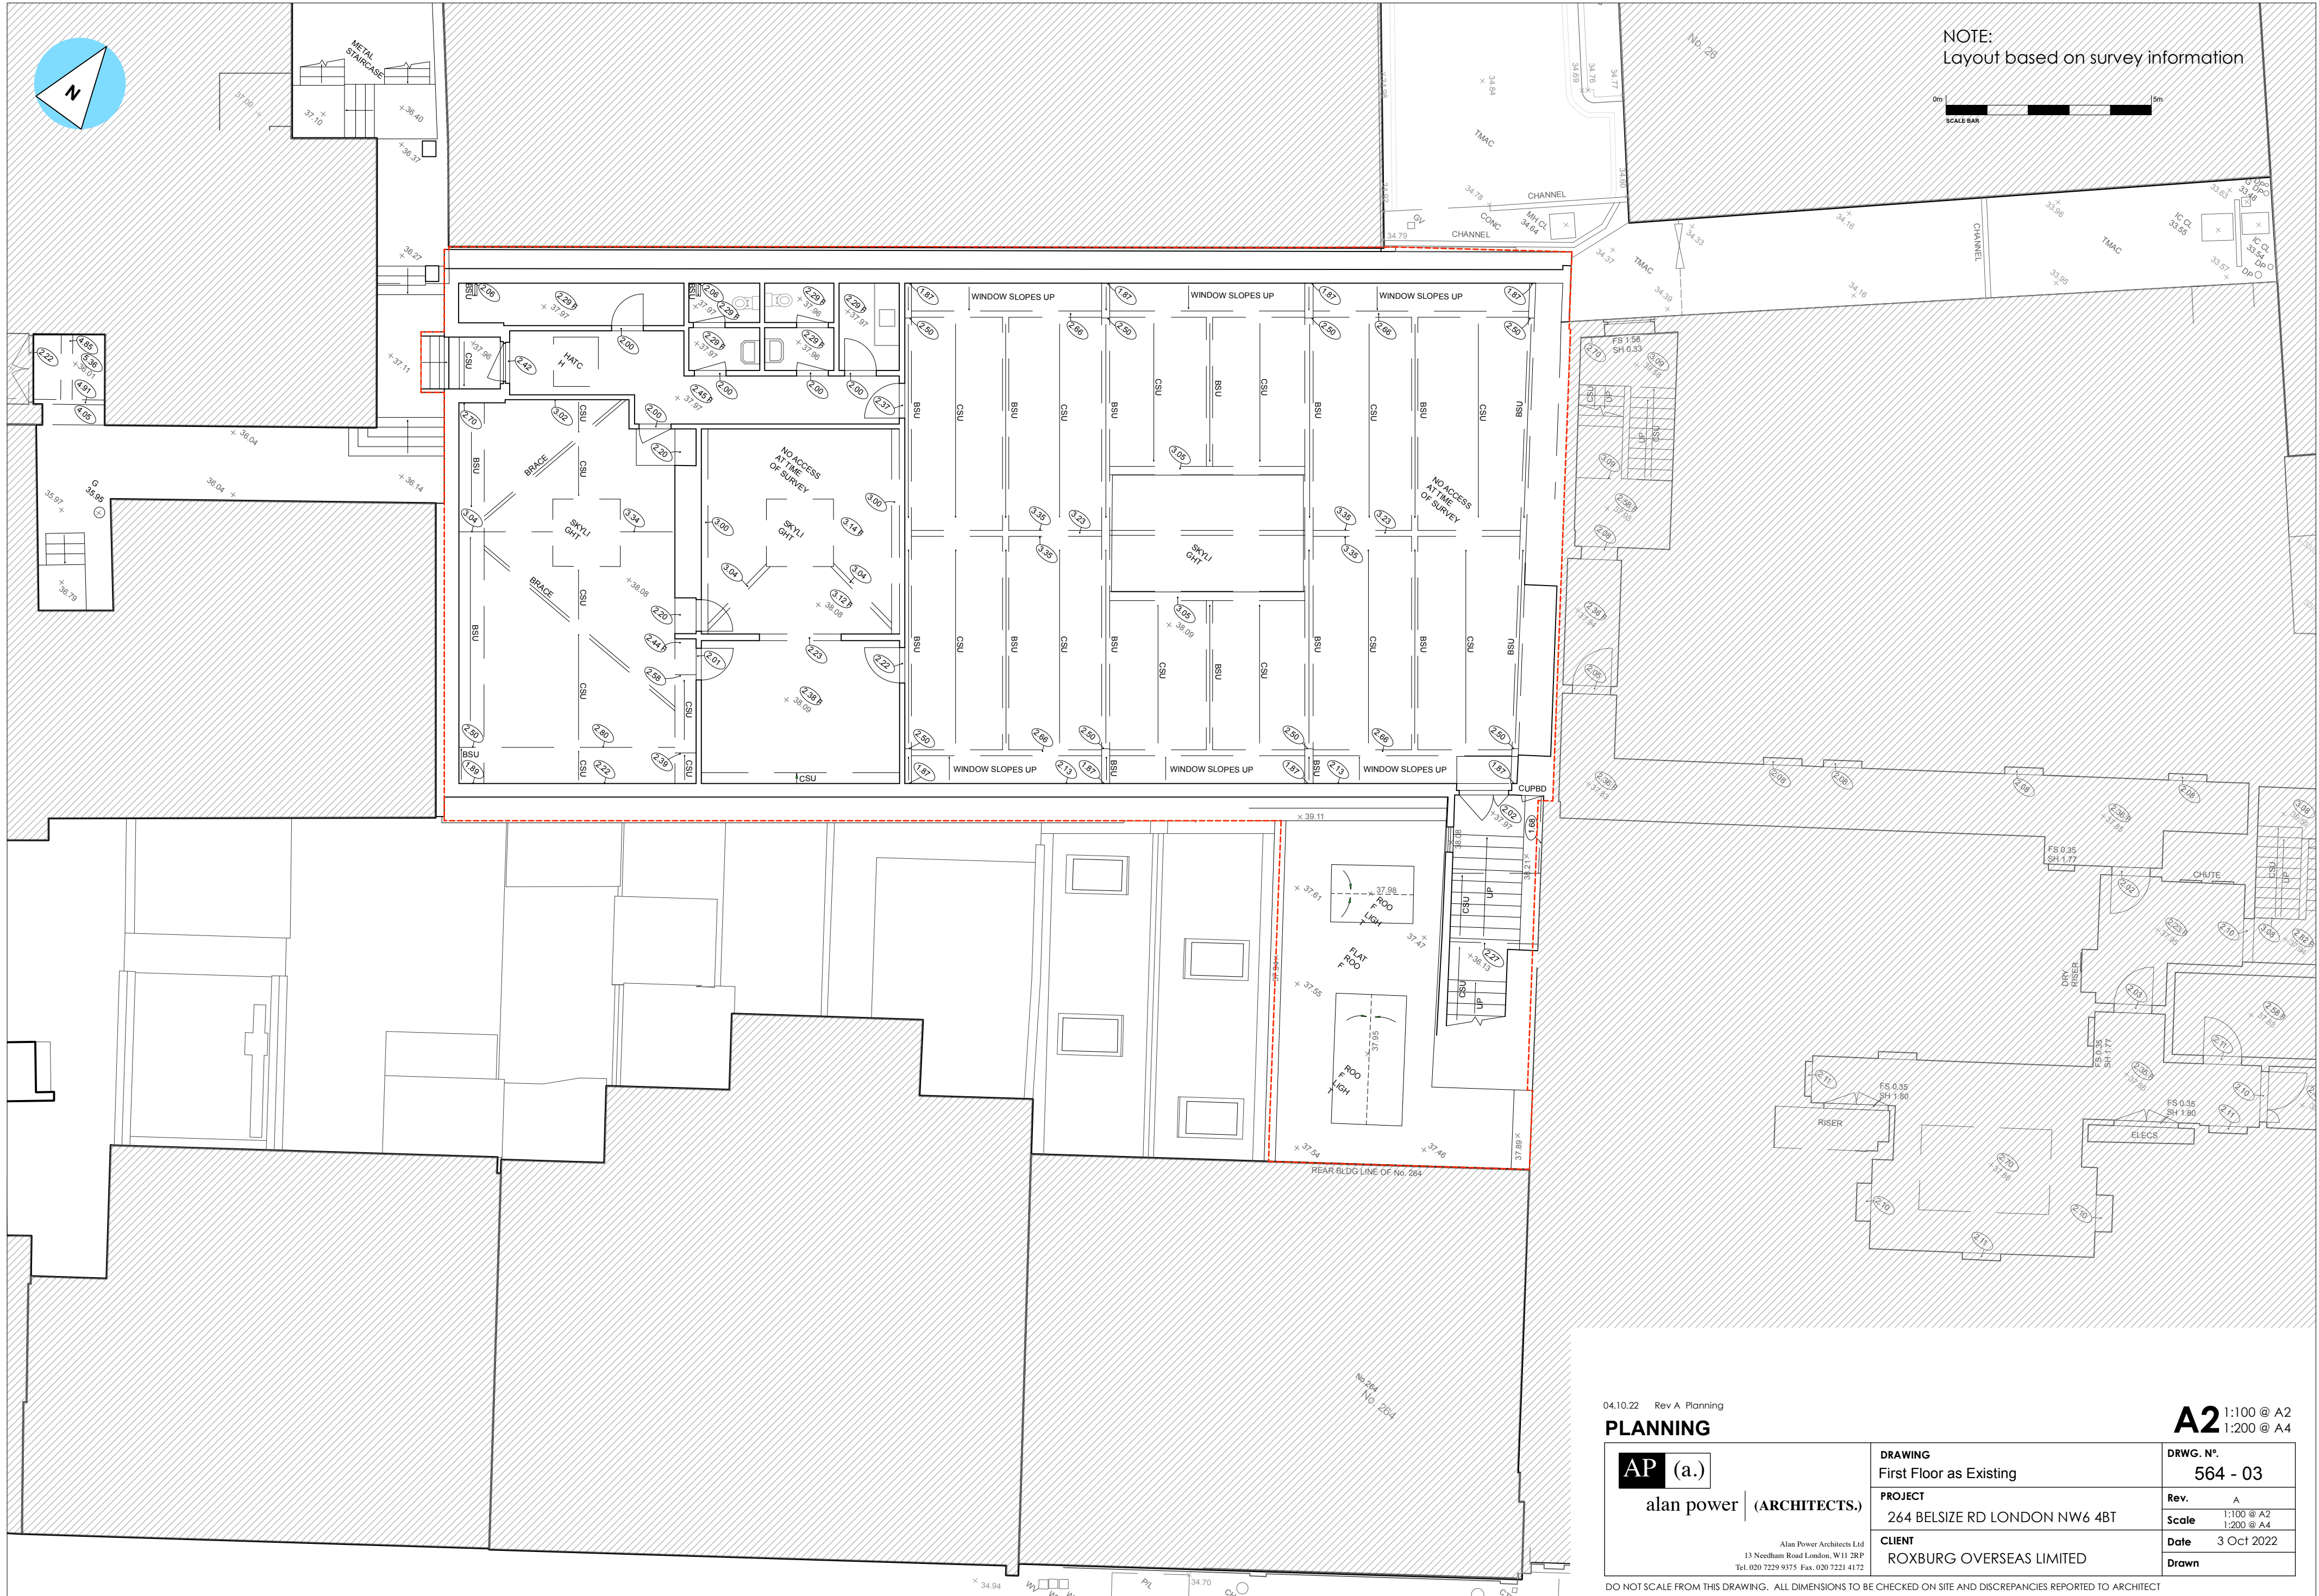

04.10.22 Rev A Planning

PLANNING

AP (a.)

alan power | (ARCHITECTS.)

Alan Power Architects Ltd
13 Needham Road London, W11 2RP
Tel. 020 7229 9375 Fax. 020 7221 4172

DRAWING	First Floor as Existing	DRWG. N°.	A2 1:100 @ A2 1:200 @ A4
PROJECT	264 BELSIZE RD LONDON NW6 4BT	Rev.	A
CLIENT	ROXBURG OVERSEAS LIMITED	Scale	1:100 @ A2 1:200 @ A4
		Date	3 Oct 2022
		Drawn	

DO NOT SCALE FROM THIS DRAWING. ALL DIMENSIONS TO BE CHECKED ON SITE AND DISCREPANCIES REPORTED TO ARCHITECT

