

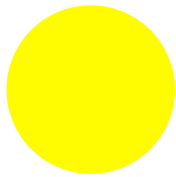


SUN

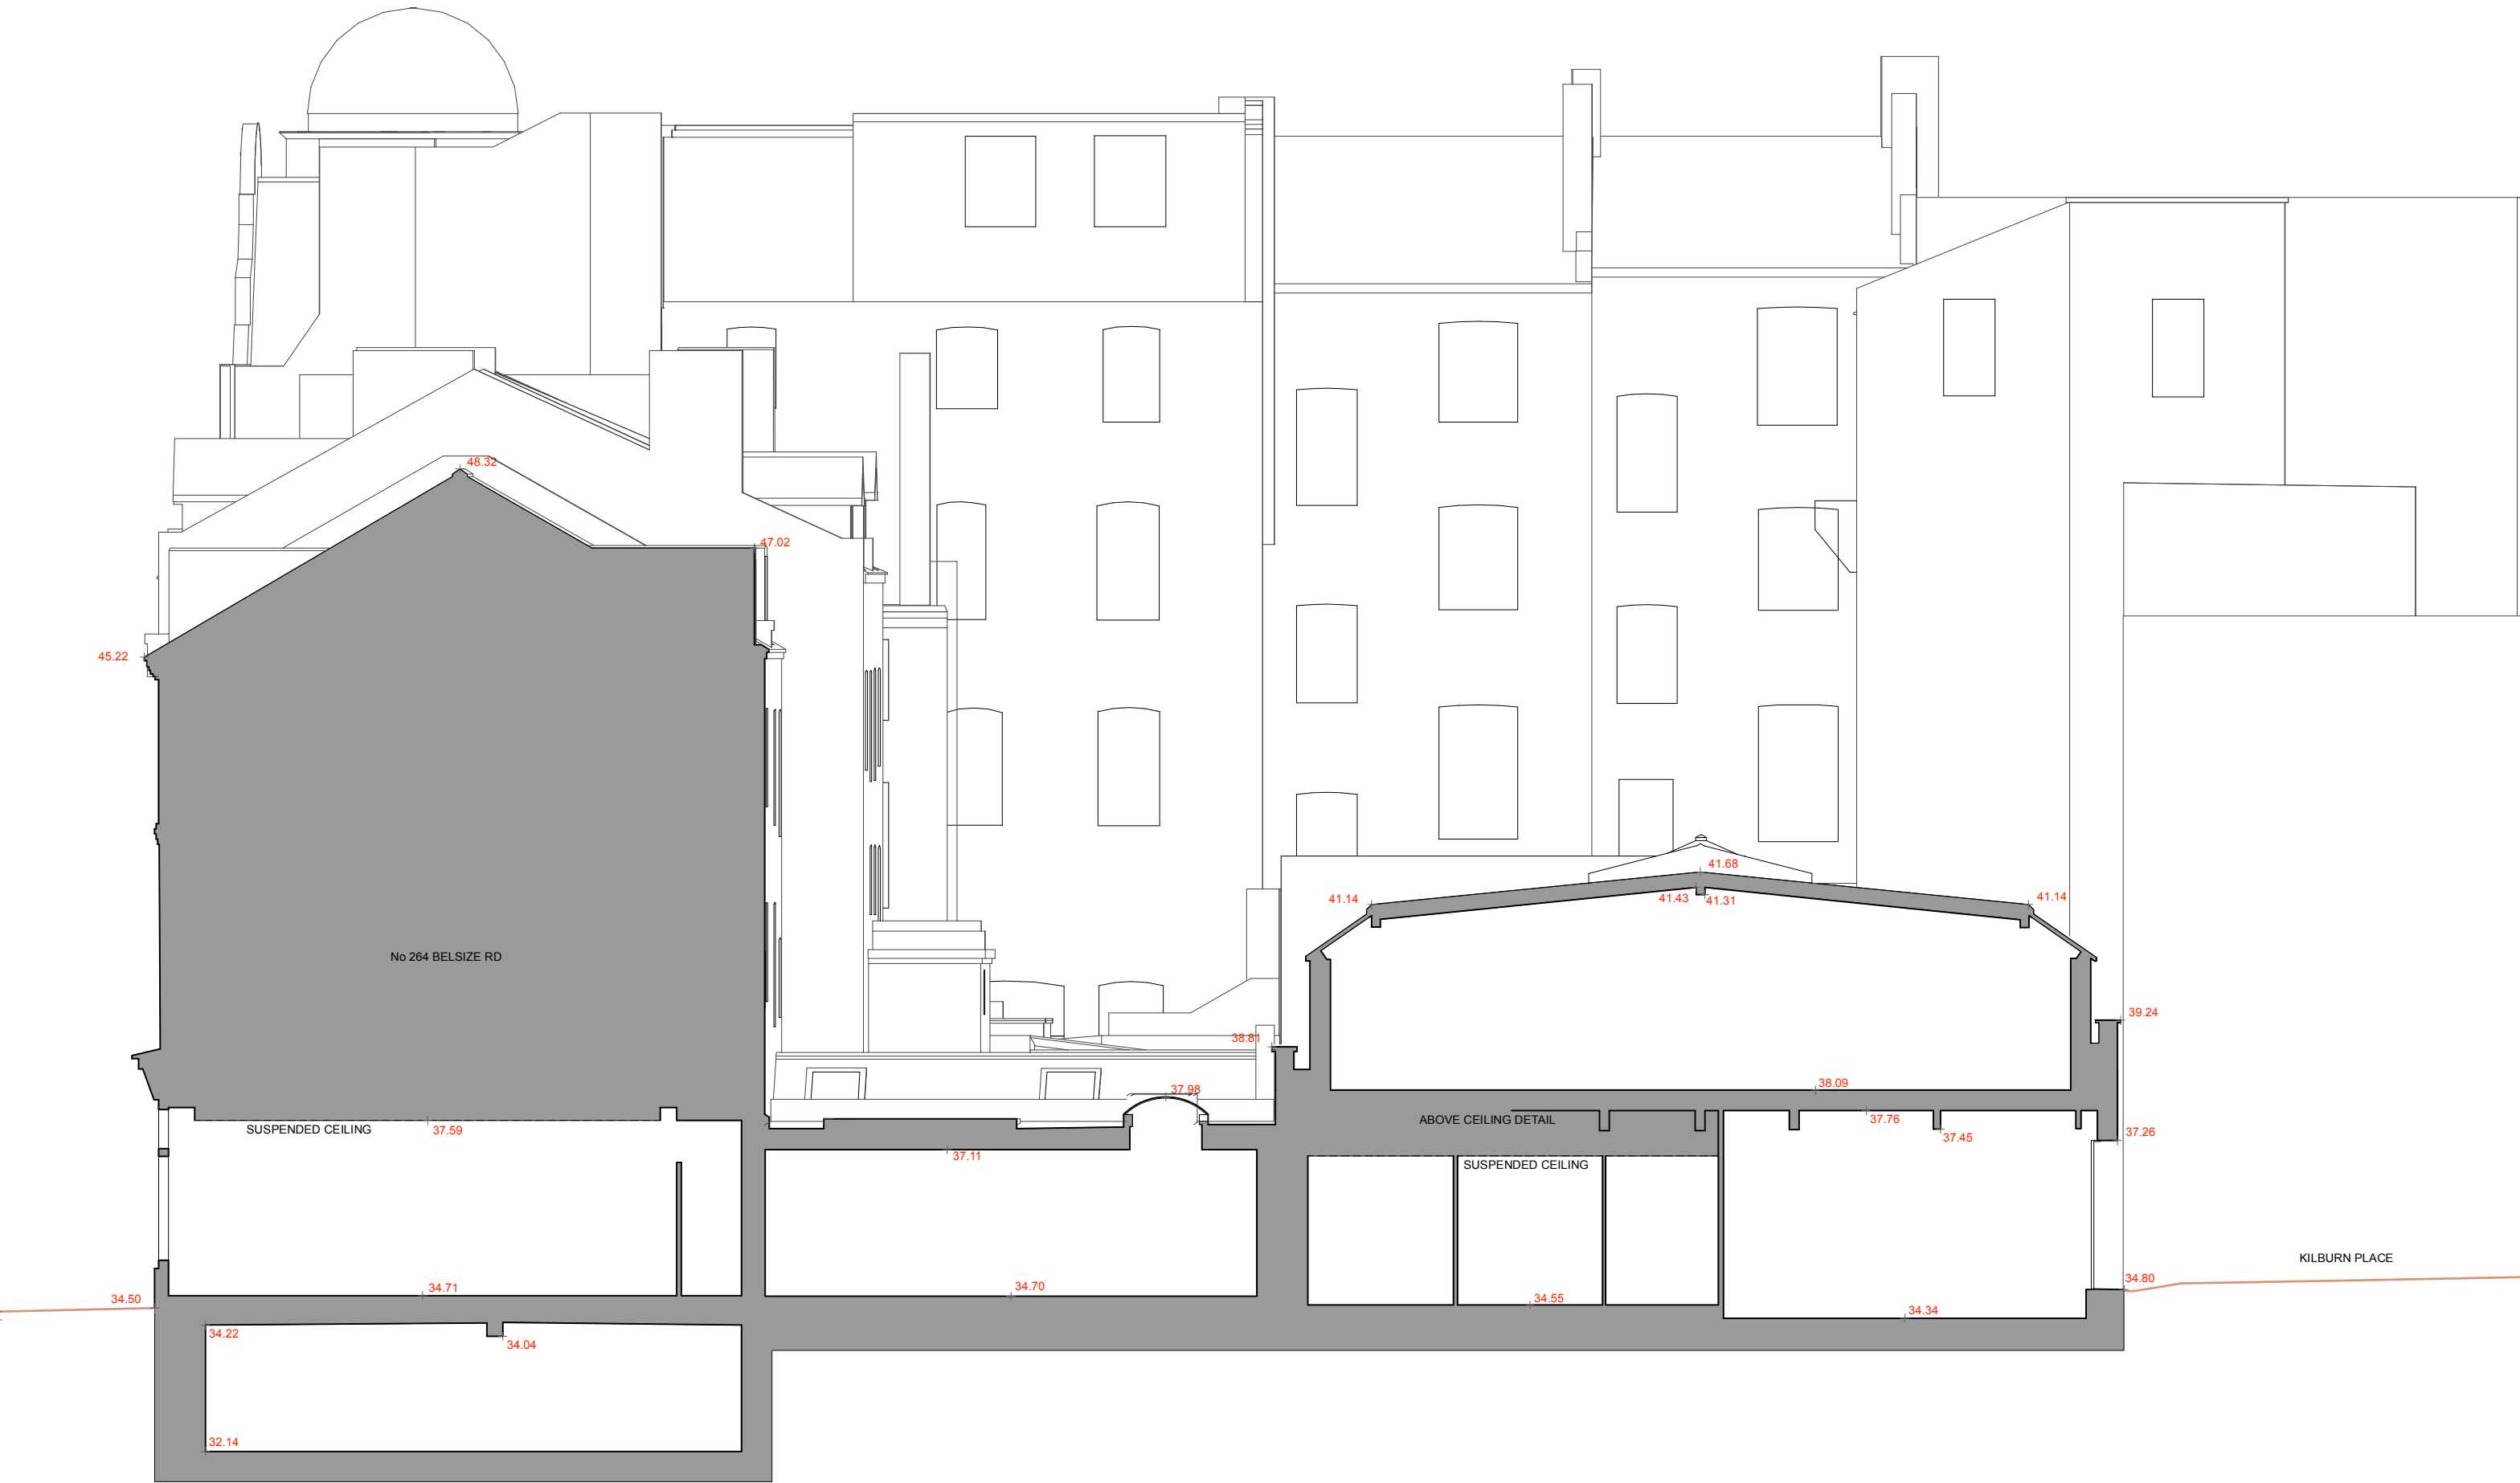

NOTE:
Layout based on survey information

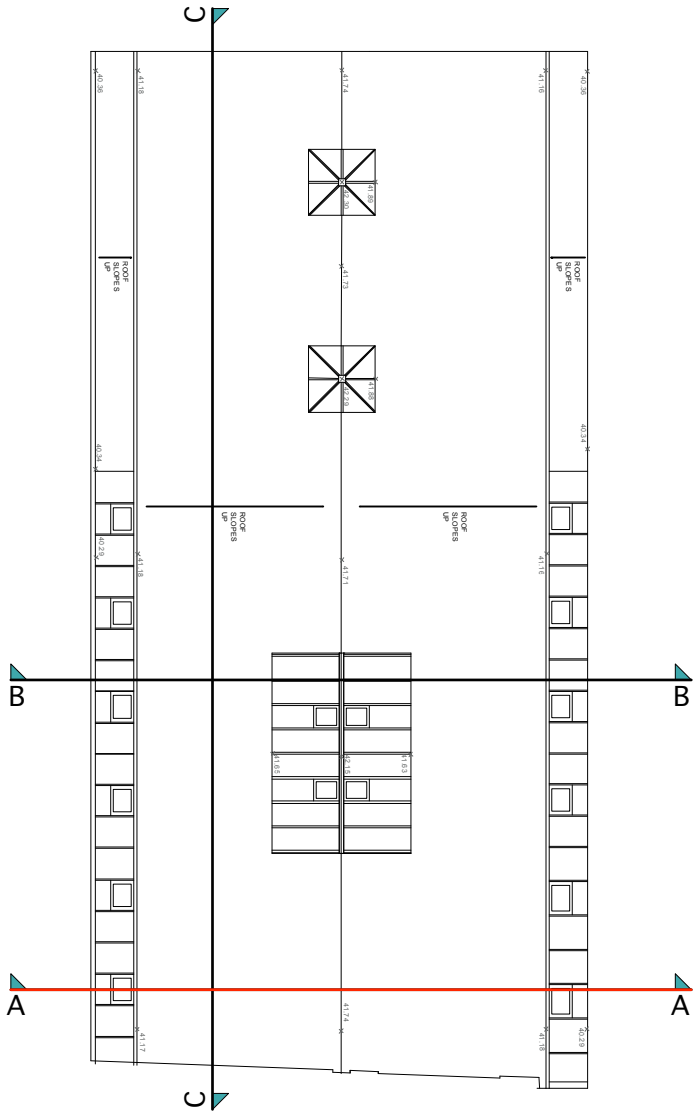

SECTION AA

Datum 25.00m AOD

SECTION A-A

04.10.22 Rev A Planning

PLANNING



alan power (ARCHITECTS.)

Alan Power Architects Ltd
13 Needham Road London, W11 2RP
Tel: 020 7229 9375 Fax: 020 7221 4172

DRAWING
Section AA as existing

PROJECT
264 BELSIZE RD LONDON NW6 4BT
CLIENT
ROXBURG OVERSEAS LIMITED

A2 1:100 @ A2
1:200 @ A4

DRWG. N°
564 - 06

Rev. A
Scale 1:100 @ A2
1:200 @ A4
Date 3 Oct 2022
Drawn

DO NOT SCALE FROM THIS DRAWING. ALL DIMENSIONS TO BE CHECKED ON SITE AND DISCREPANCIES REPORTED TO ARCHITECT