



NOTE:  
Layout based on survey information

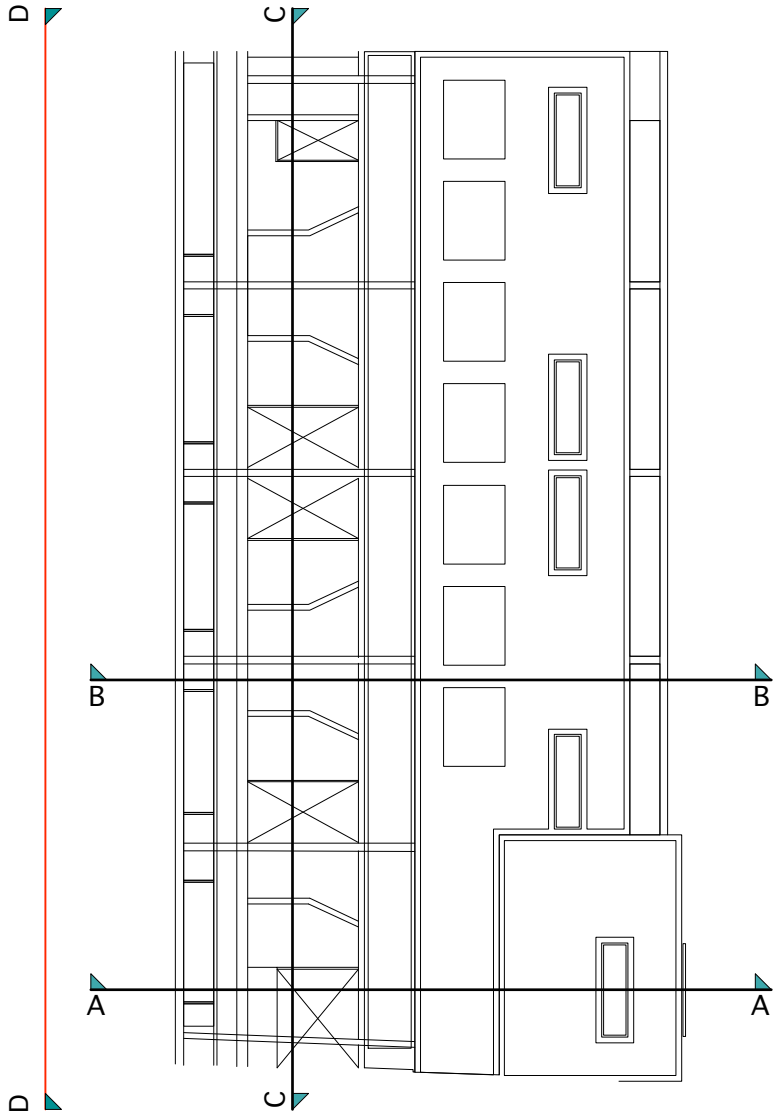

Key Plan

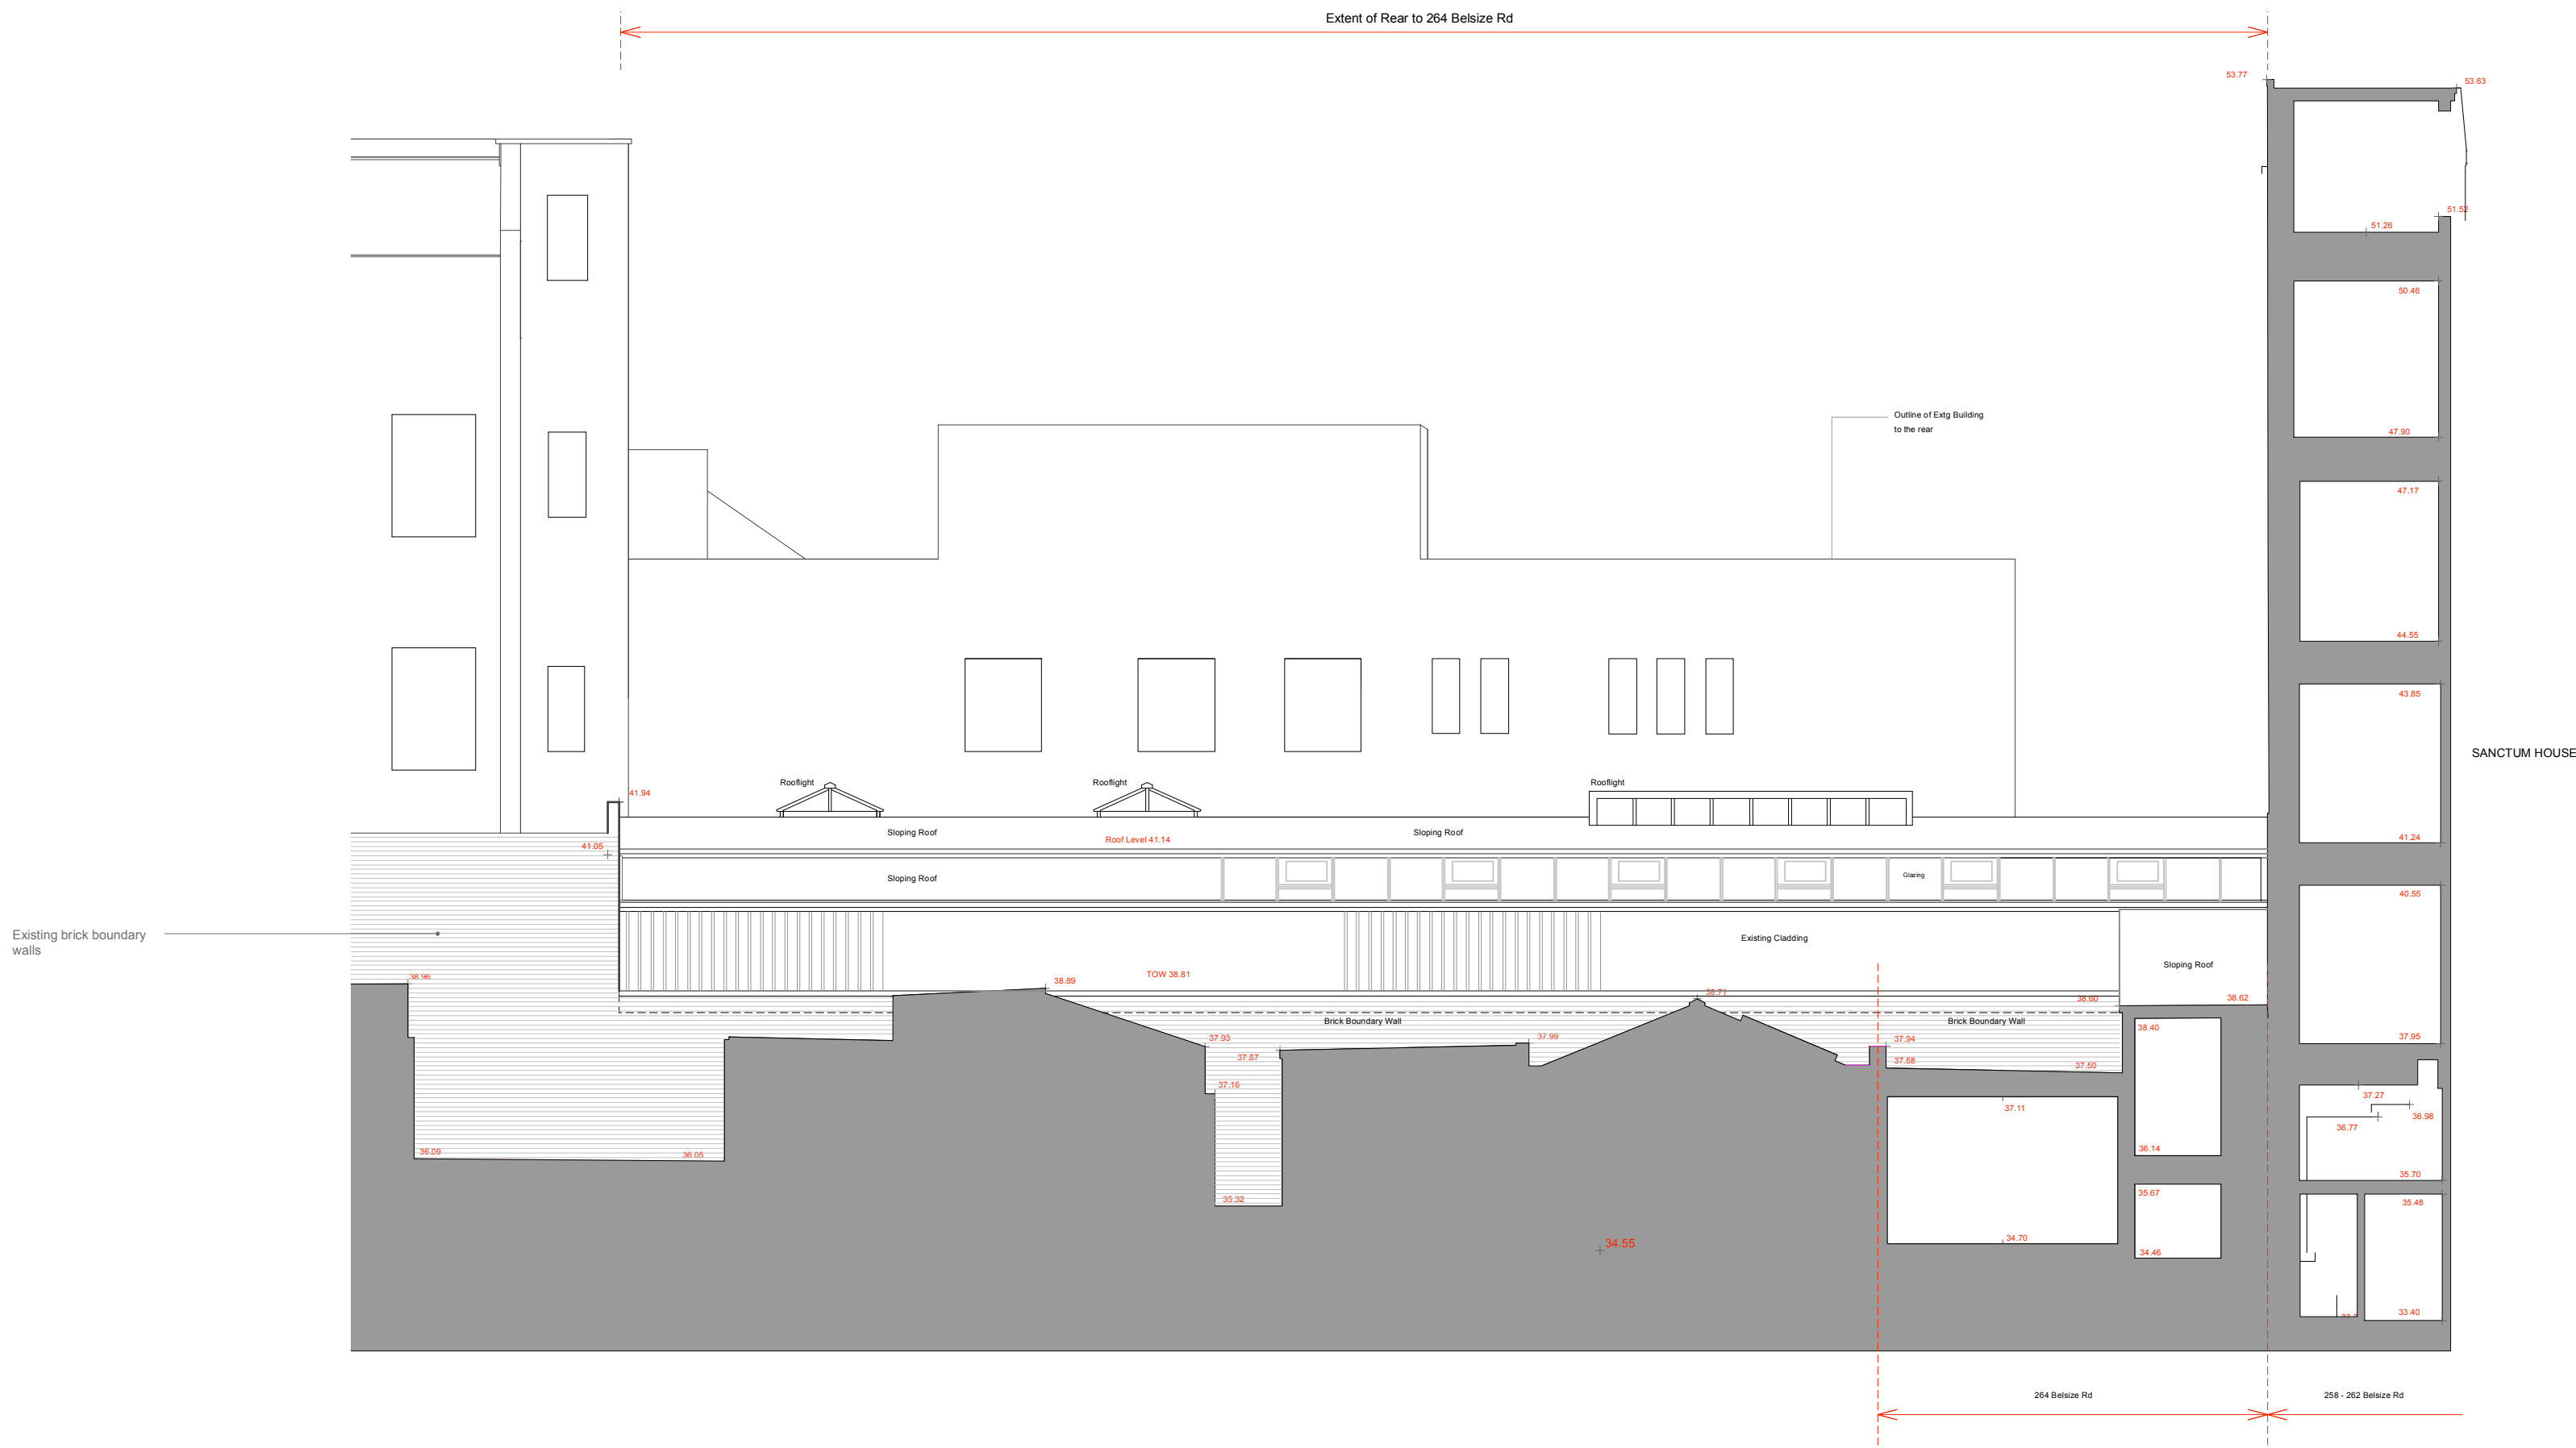

SECTIONAL ELEVATION D-D

SECTIONAL ELEVATION D - D as existing  
(South East)

PLANNING



alan power | (ARCHITECTS.)

Alan Power Architects Ltd  
13 Needham Road London, W11 2RP  
Tel: 020 7229 9375 Fax: 020 7221 4172

**DRAWING**  
Existing Sectional Elevation D-D (South East Elevation)

**PROJECT**  
264 BELSIZE RD LONDON NW6 4BT

**CLIENT**  
ROXBURG OVERSEAS LIMITED

**A2** 1:100 @ A2  
1:200 @ A4

**DRWG. N°.**  
564 - 10

**Rev.**  
1:100 @ A2  
1:200 @ A4

**Date** 3 Oct 2022

**Drawn**

DO NOT SCALE FROM THIS DRAWING. ALL DIMENSIONS TO BE CHECKED ON SITE AND DISCREPANCIES REPORTED TO ARCHITECT