


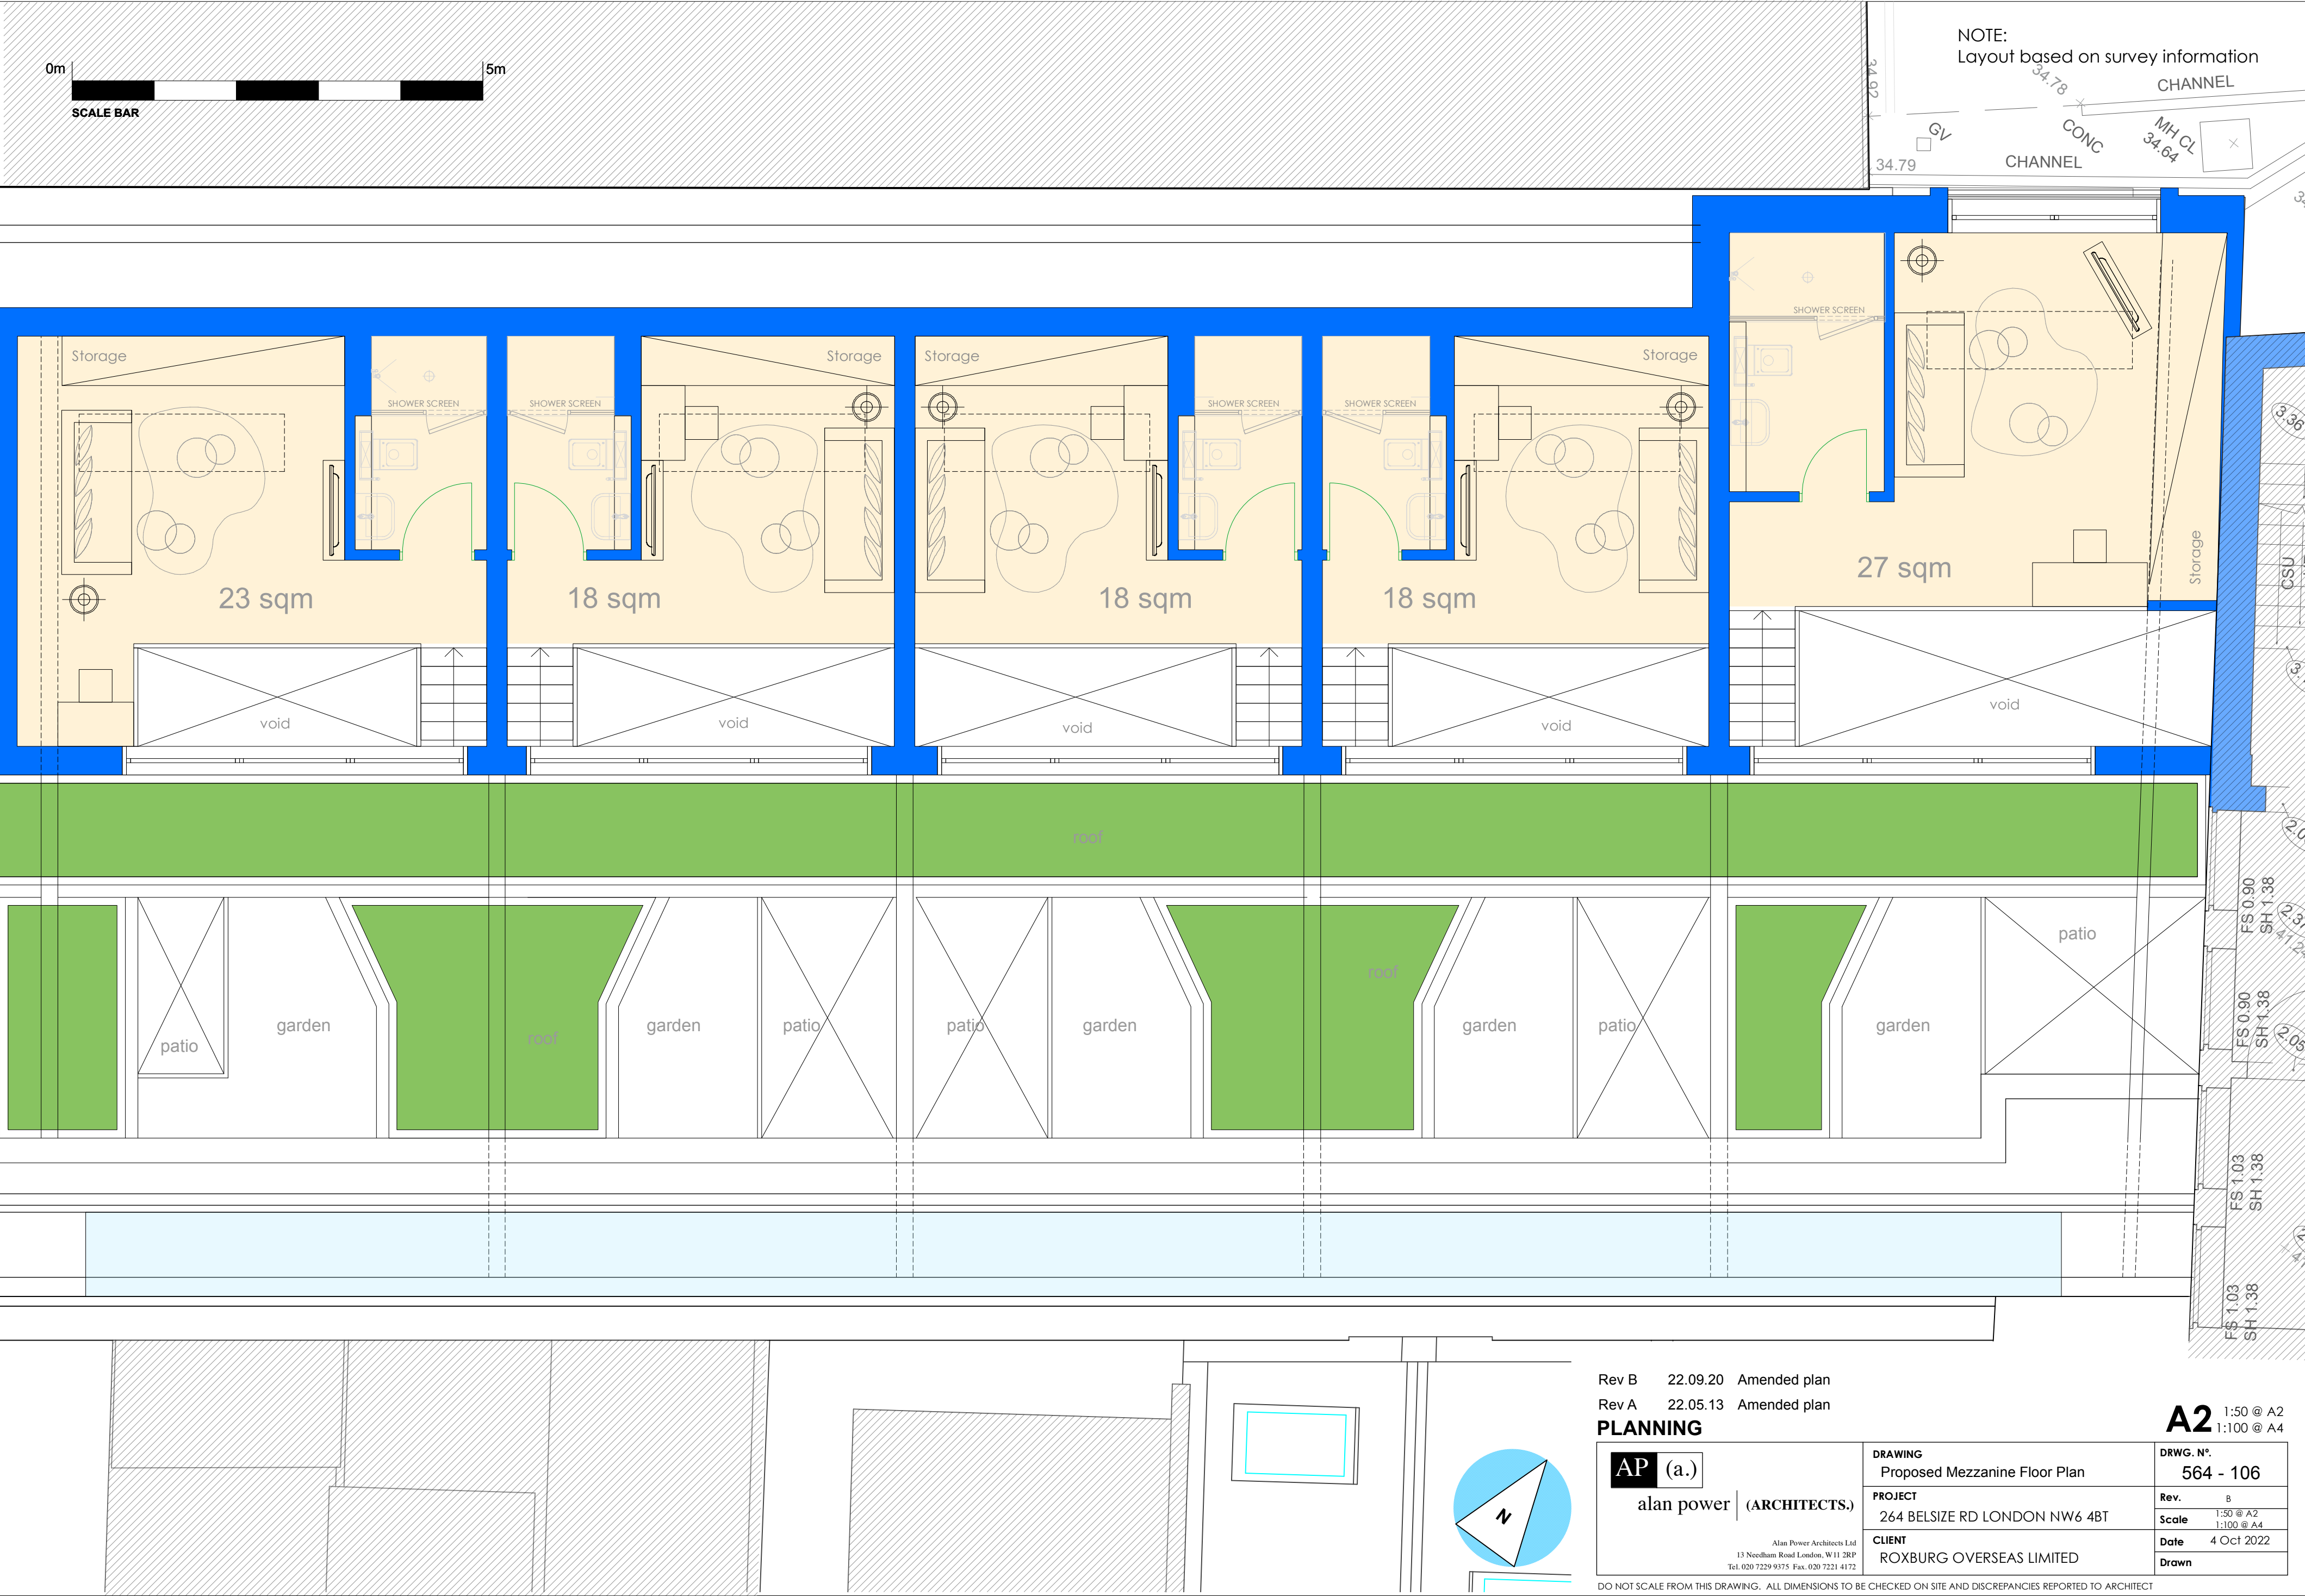

Rev B 22.09.20 Amended plan
Rev A 22.05.13 Amended plan

PLANNING

AP (a.)

alan power | (ARCHITECTS.)

Alan Power Architects Ltd
13 Needham Road London, W11 2RP
Tel: 020 7229 9375 Fax: 020 7221 4172

DRAWING	Proposed Mezzanine Floor Plan	DRWG. N°	564 - 106
PROJECT	264 BELSIZE RD LONDON NW6 4BT	Rev.	B
CLIENT	ROXBURG OVERSEAS LIMITED	Scale	1:50 @ A2 1:100 @ A4
		Date	4 Oct 2022
		Drawn	

DO NOT SCALE FROM THIS DRAWING. ALL DIMENSIONS TO BE CHECKED ON SITE AND DISCREPANCIES REPORTED TO ARCHITECT