



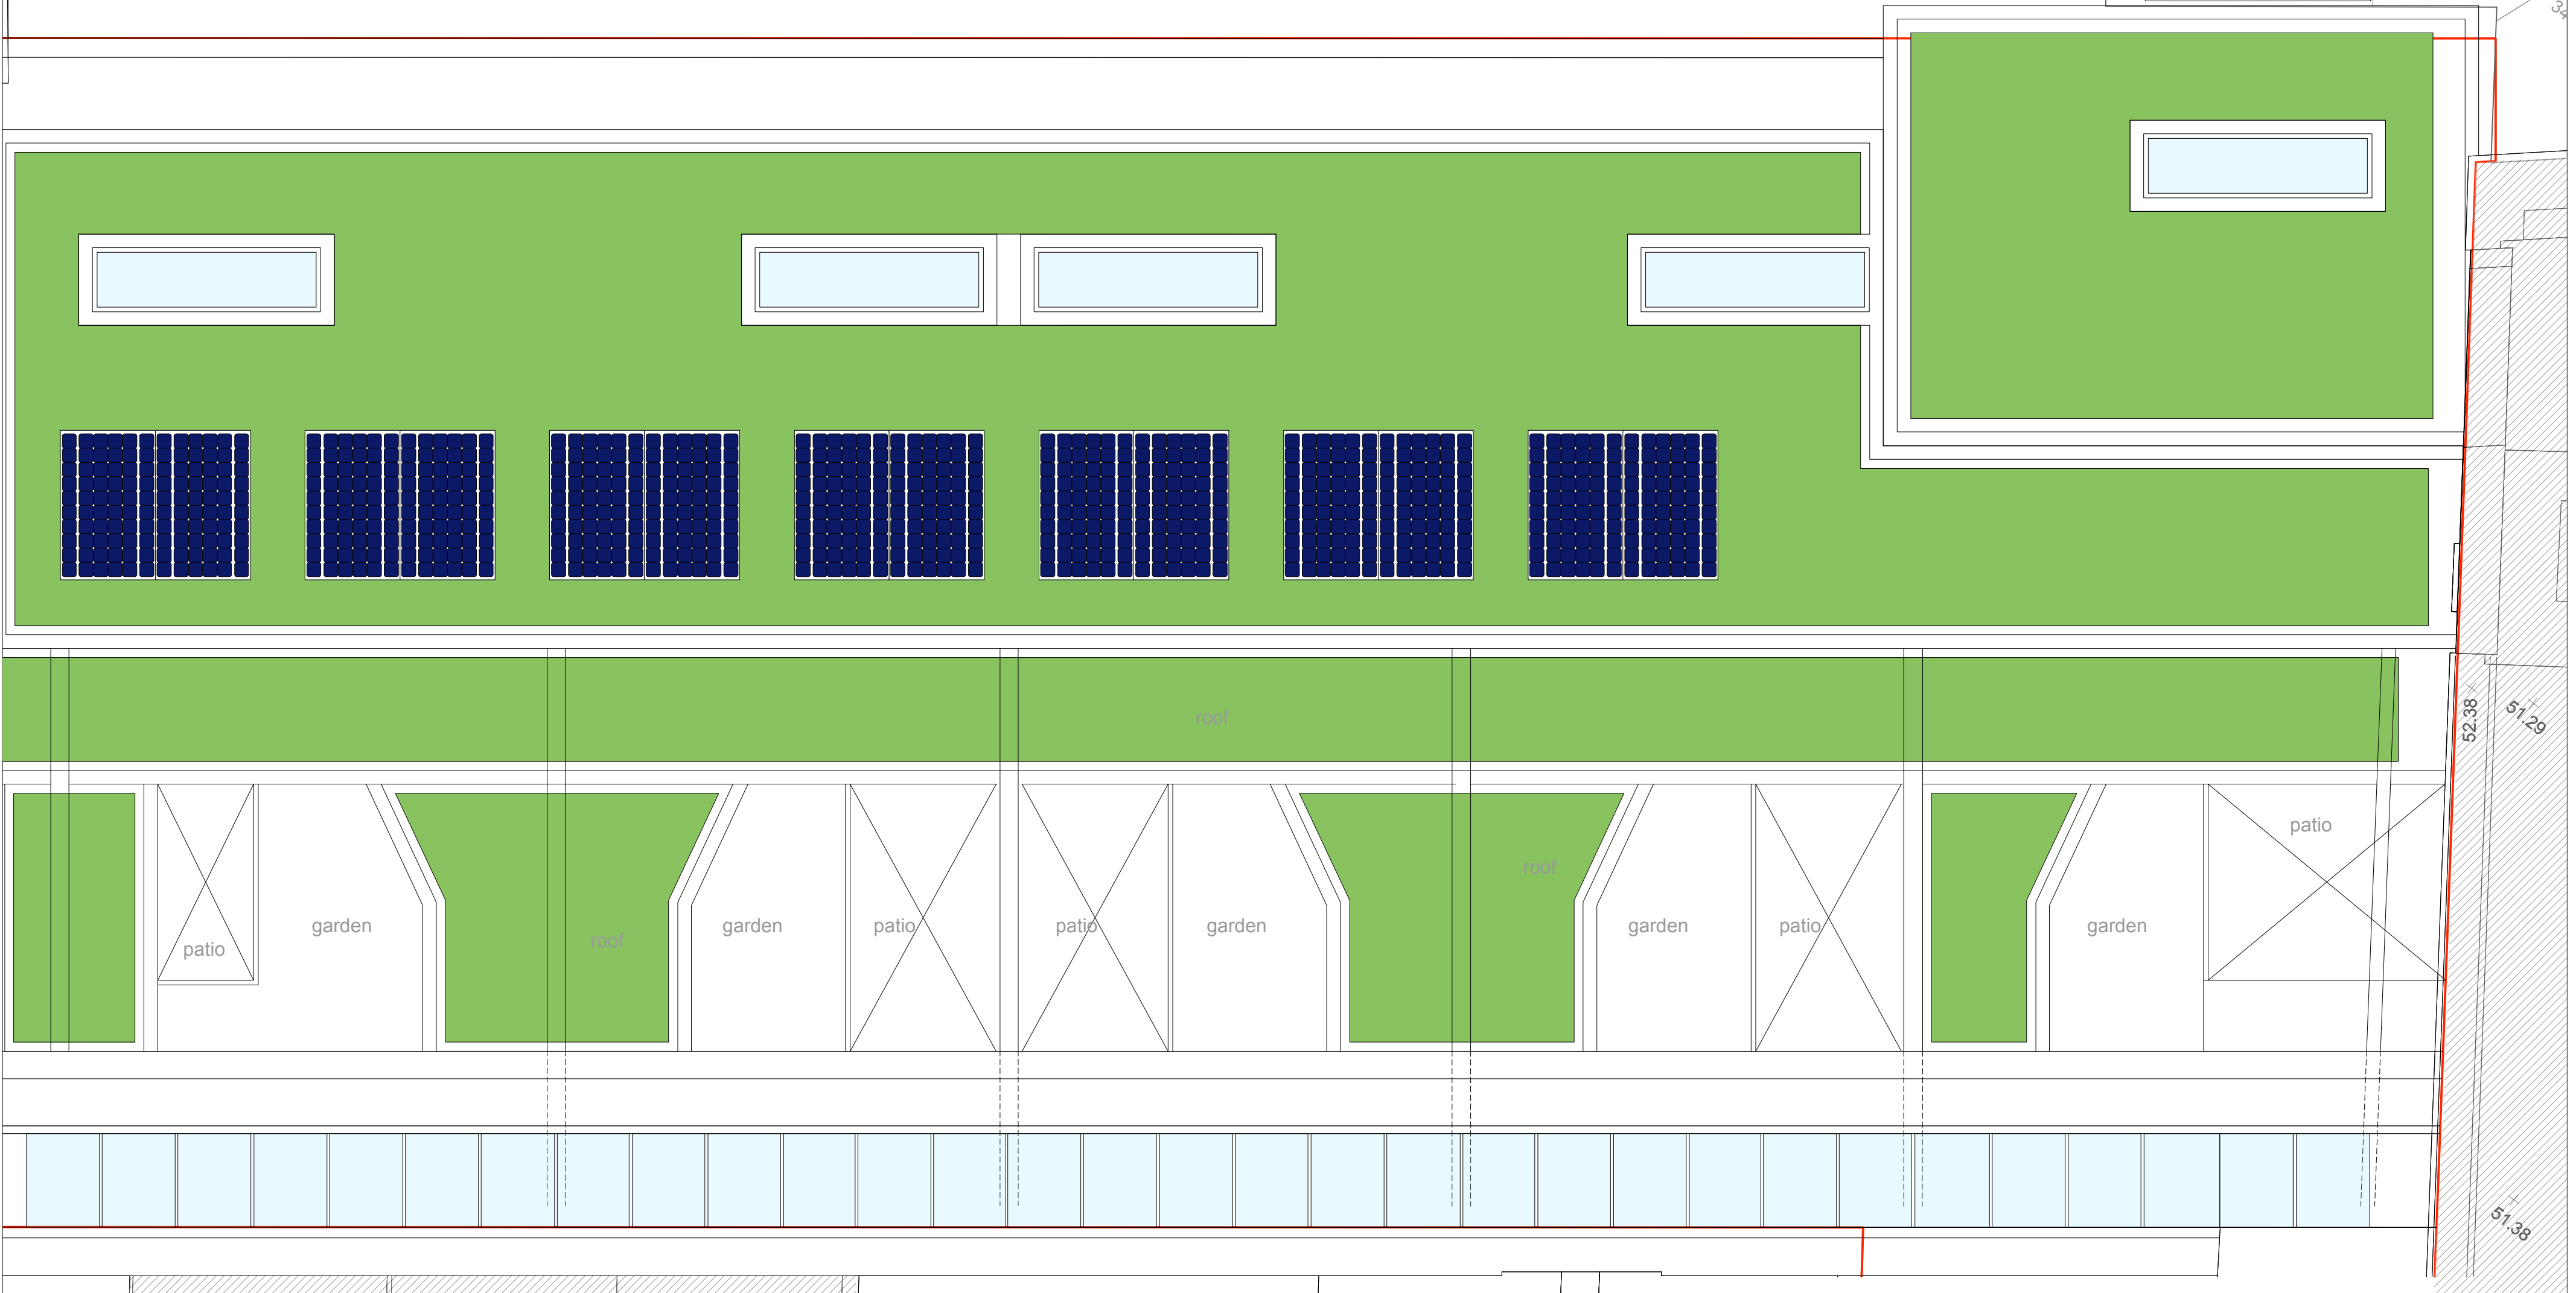

NOTE:  
Layout based on survey information

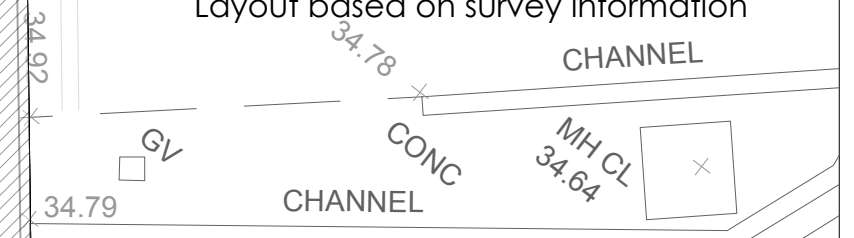


Rev A 22.09.20 Amended plan

**PLANNING**

**AP** (a.)  
alan power | (ARCHITECTS.)

Alan Power Architects Ltd  
13 Needham Road London, W11 2RP  
Tel. 020 7229 9375 Fax. 020 7221 4172

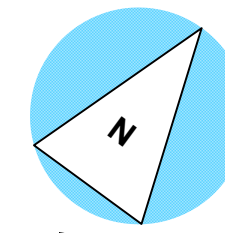

|   |   |
|---|---|
| <b>DRAWING</b><br>Proposed Roof Plan            | <b>DRWG. N°.</b><br>564 - 107           |
| <b>PROJECT</b><br>264 BELSIZE RD LONDON NW6 4BT | <b>Rev.</b><br>A                        |
| <b>CLIENT</b><br>ROXBURG OVERSEAS LIMITED       | <b>Scale</b><br>1:50 @ A2<br>1:100 @ A4 |
|   | <b>Date</b><br>4 Oct 2022               |
|   | <b>Drawn</b>                            |

DO NOT SCALE FROM THIS DRAWING. ALL DIMENSIONS TO BE CHECKED ON SITE AND DISCREPANCIES REPORTED TO ARCHITECT





