



NOTE:
Layout based on survey information

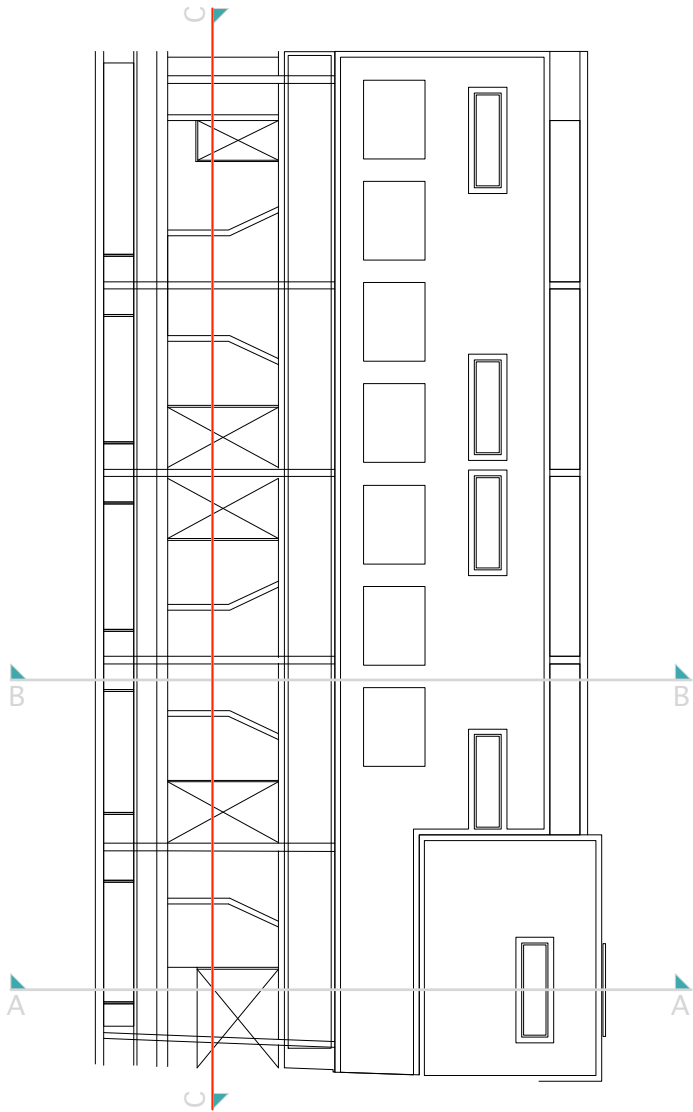

Key

Walls as existing

Walls as proposed

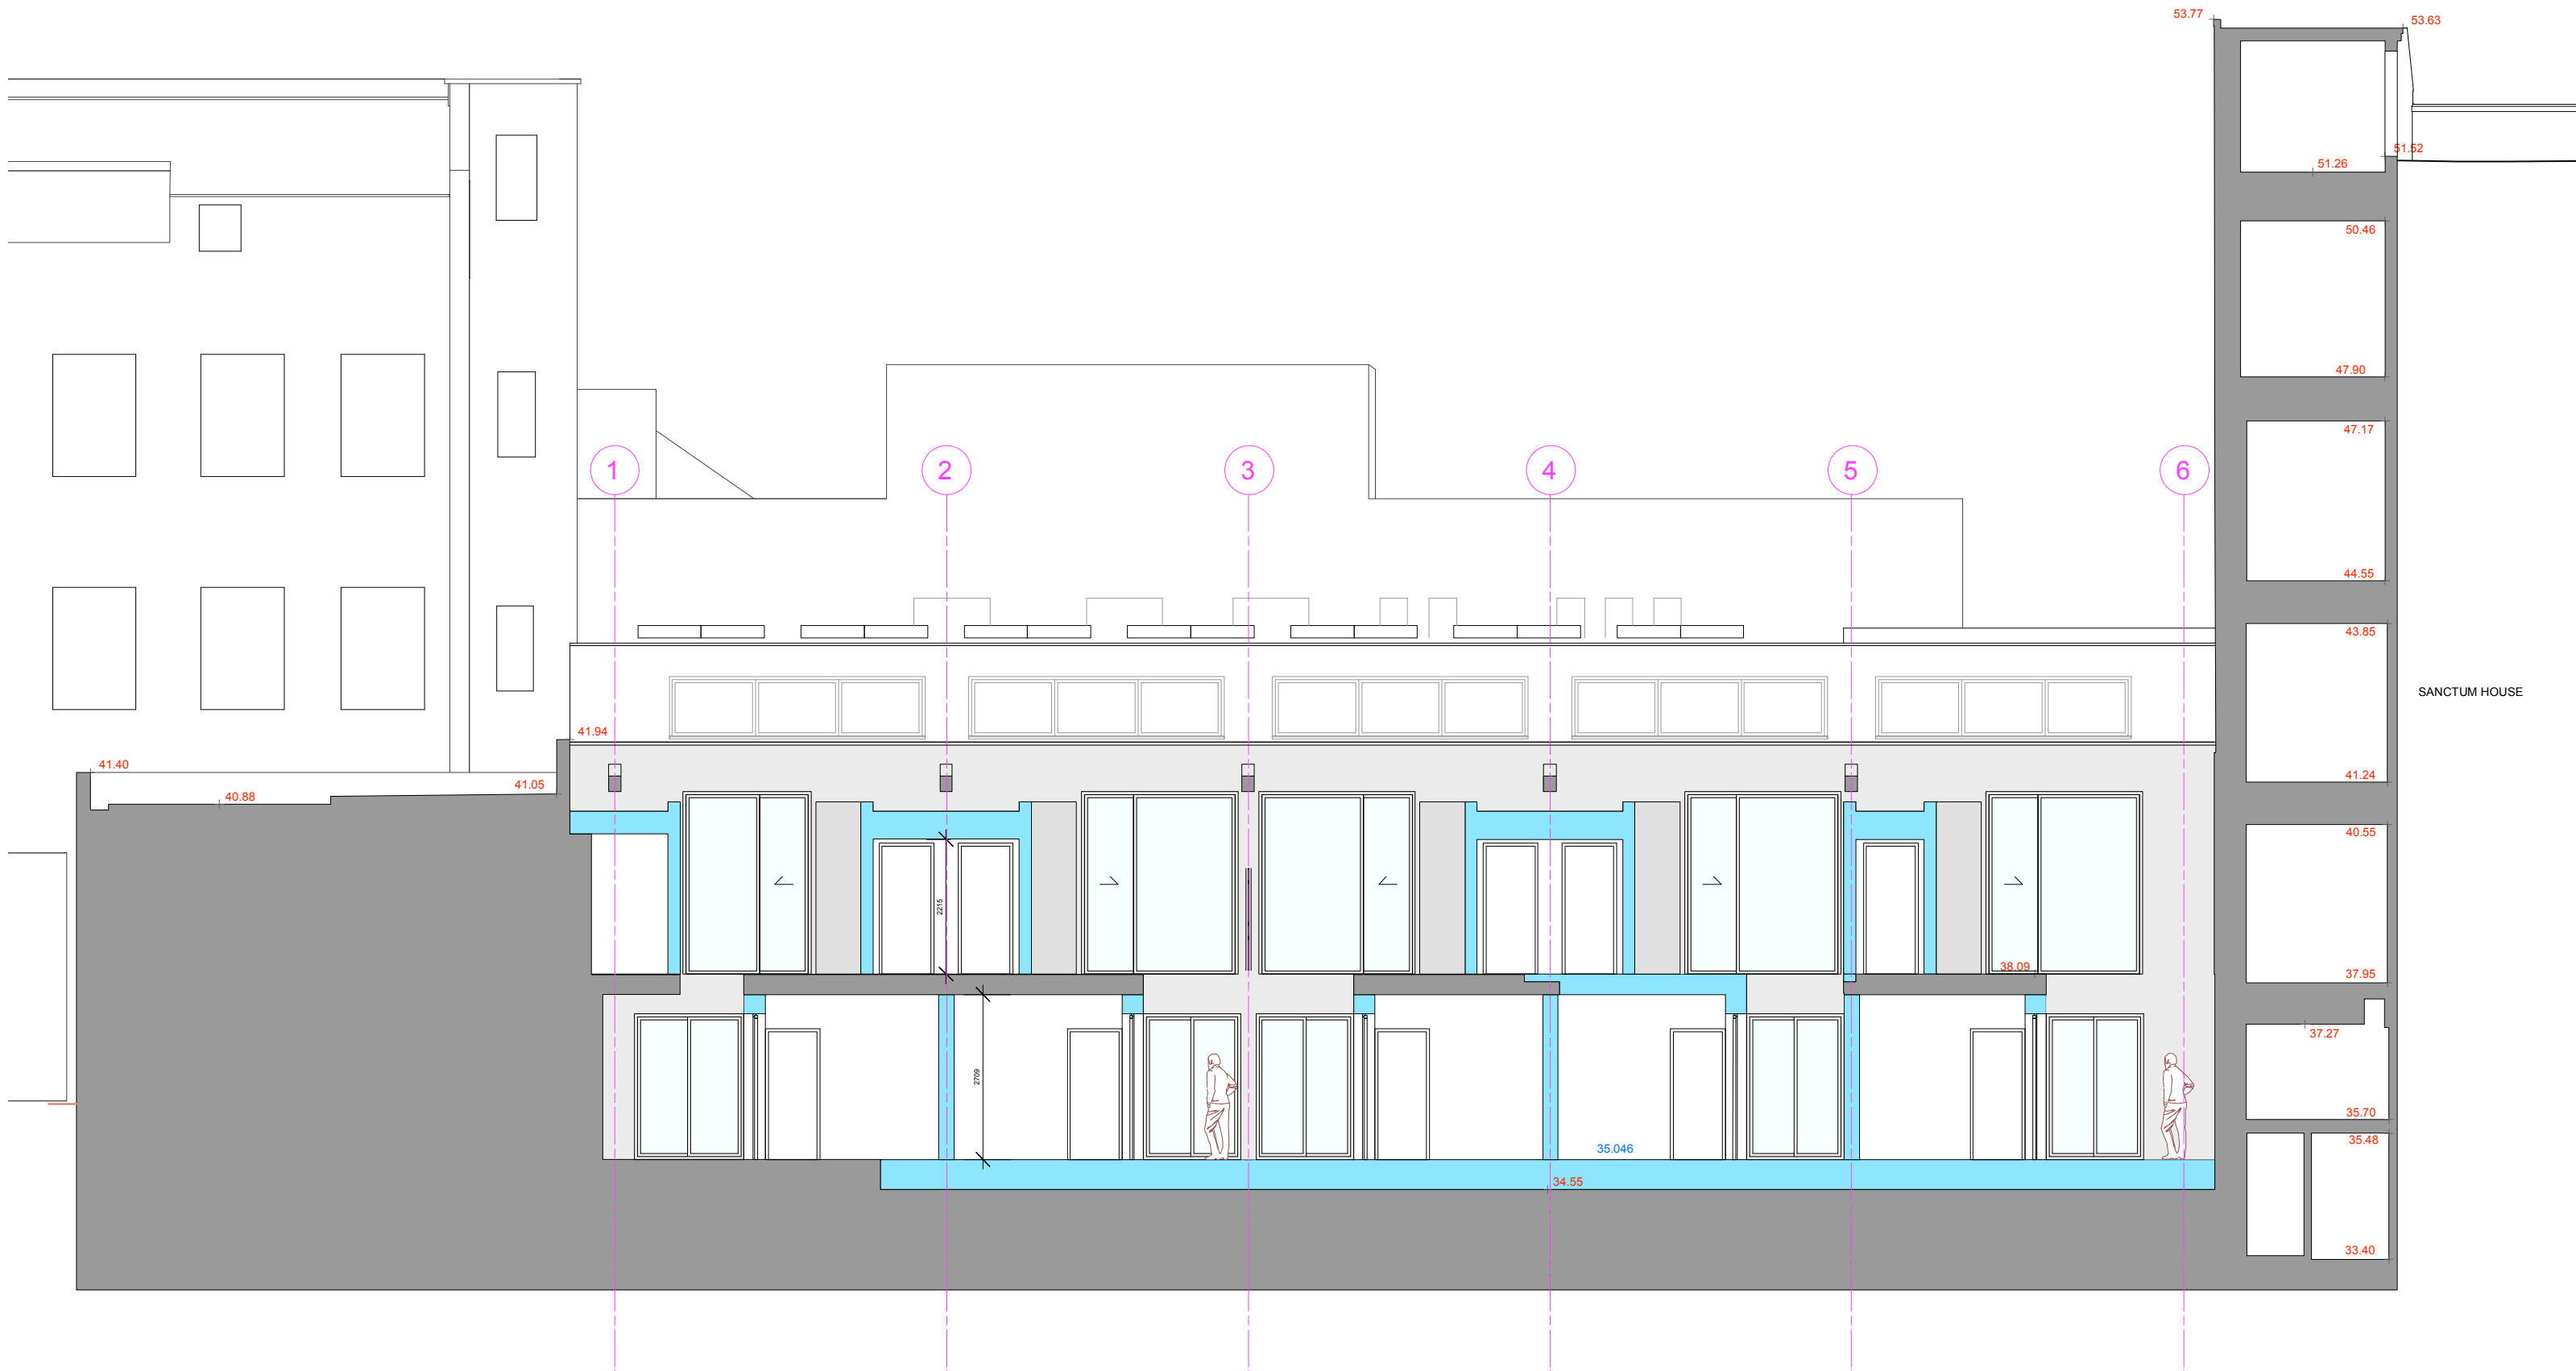

Datum 30.00m AOD

SECTION C-C

SECTION CC

Rev A 22.09.20 Roof profile amended.

PLANNING

<div>AP (a.)</div> <div>alan power (ARCHITECTS.)</div> <div>Alan Power Architects Ltd 13 Needham Road London, W11 2RP Tel: 020 7229 9375 Fax: 020 7221 4172</div>	DRAWING Proposed Section CC	DRWG. N° 564 - 110
	PROJECT 264 BELSIZE RD LONDON NW6 4BT	Rev. A
	CLIENT ROXBURG OVERSEAS LIMITED	Scale 1:100 @ A2 1:200 @ A4
		Date 3 Oct 2022
Drawn		

DO NOT SCALE FROM THIS DRAWING. ALL DIMENSIONS TO BE CHECKED ON SITE AND DISCREPANCIES REPORTED TO ARCHITECT