
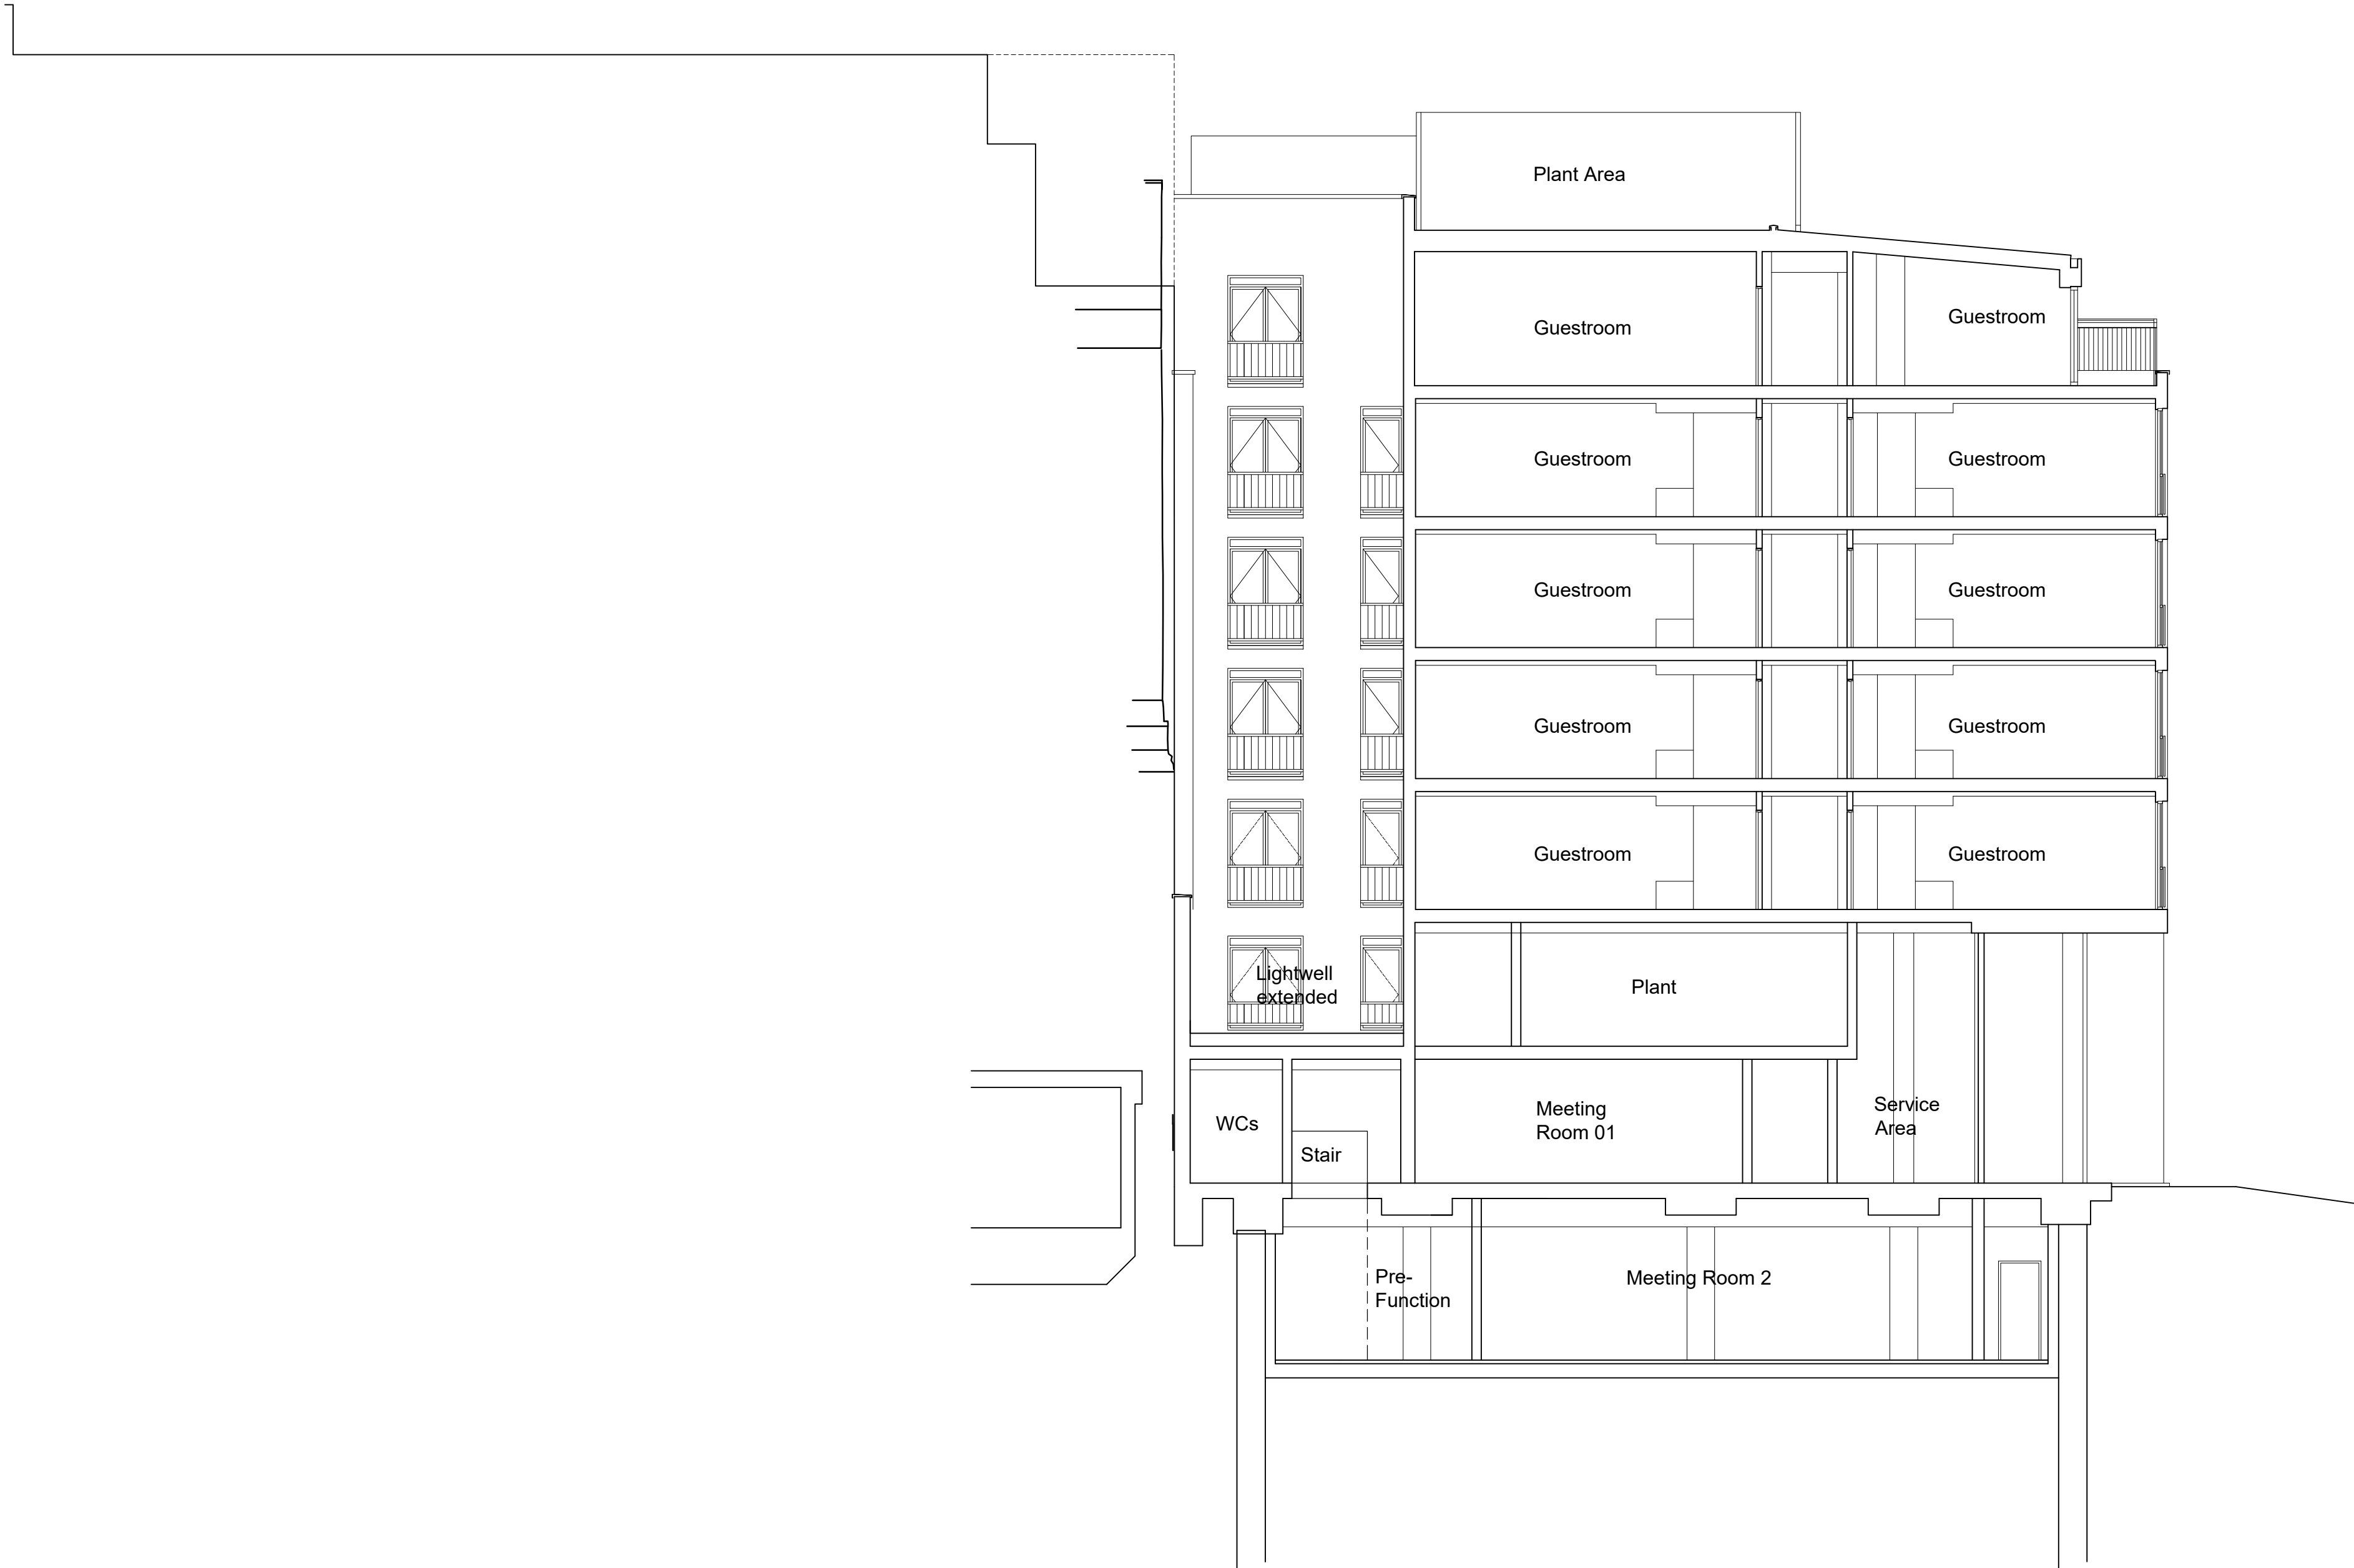


Proposed Section BB  
Scale 1:100 @A1

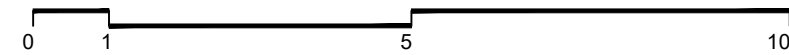


Copyright: All rights reserved. This drawing must not be reproduced without permission.  
Only the original drawing should be relied upon. Contractors, sub-contractors and suppliers must verify all dimensions on site before commencing any work or making any shop drawings.  
All shop drawings to be submitted to the architect / interior designer for comment prior to fabrication.  
This drawing is to be read in conjunction with the architect's / interior designer's specification, bills of quantities / schedules, structural, mechanical & electrical drawings and all discrepancies are to be reported to the architect / interior designer.  
Do not scale from this drawing. Dimensions are in millimetres unless otherwise stated.  
All fire related elements and items as set out within the Fire Engineers Fire Strategy Report. Fire rating of elements / components require fire certification from certified test bodies to be provided to both the Fire Engineer & Building Control for review and sign off, prior to procurement and installation.  
Studio Moren Ltd will coordinate with all other consultants in relation to statutory items / elements under that consultants control. These items may be shown on Studio Moren Ltd drawings for coordination purposes, however they remain under that consultants design and control.

NOTES

Proposal is based on previous construction drawings.

KEY PLAN

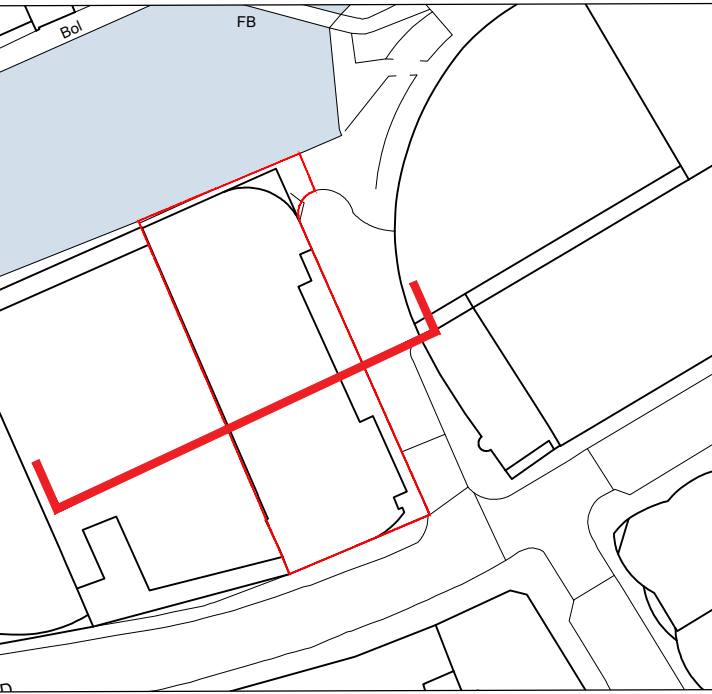

P0	ISSUE FOR PLANNING	04.11.22	RA
rev	amendments	date	by

**studio moren**  
studio moren Ltd  
architecture urban design  
interior design creative media  
www.studiomoren.co.uk  
studio@studiomoren.co.uk  
architecture

57d  
jamestown road  
london nw1 7db  
UK

t: 020 7267 4440

project  
Holiday Inn Camden Town  
Proposed Extension  
client  
4C Group

drawing title  
Section BB  
Proposed Drawing  
drawing status

FOR PLANNING

scale	date	drawn by
1:100 @ A1	04.11.22	RA
1:200 @ A3		
job no.	drawing no.	revision
1808	A 120 002	P0