



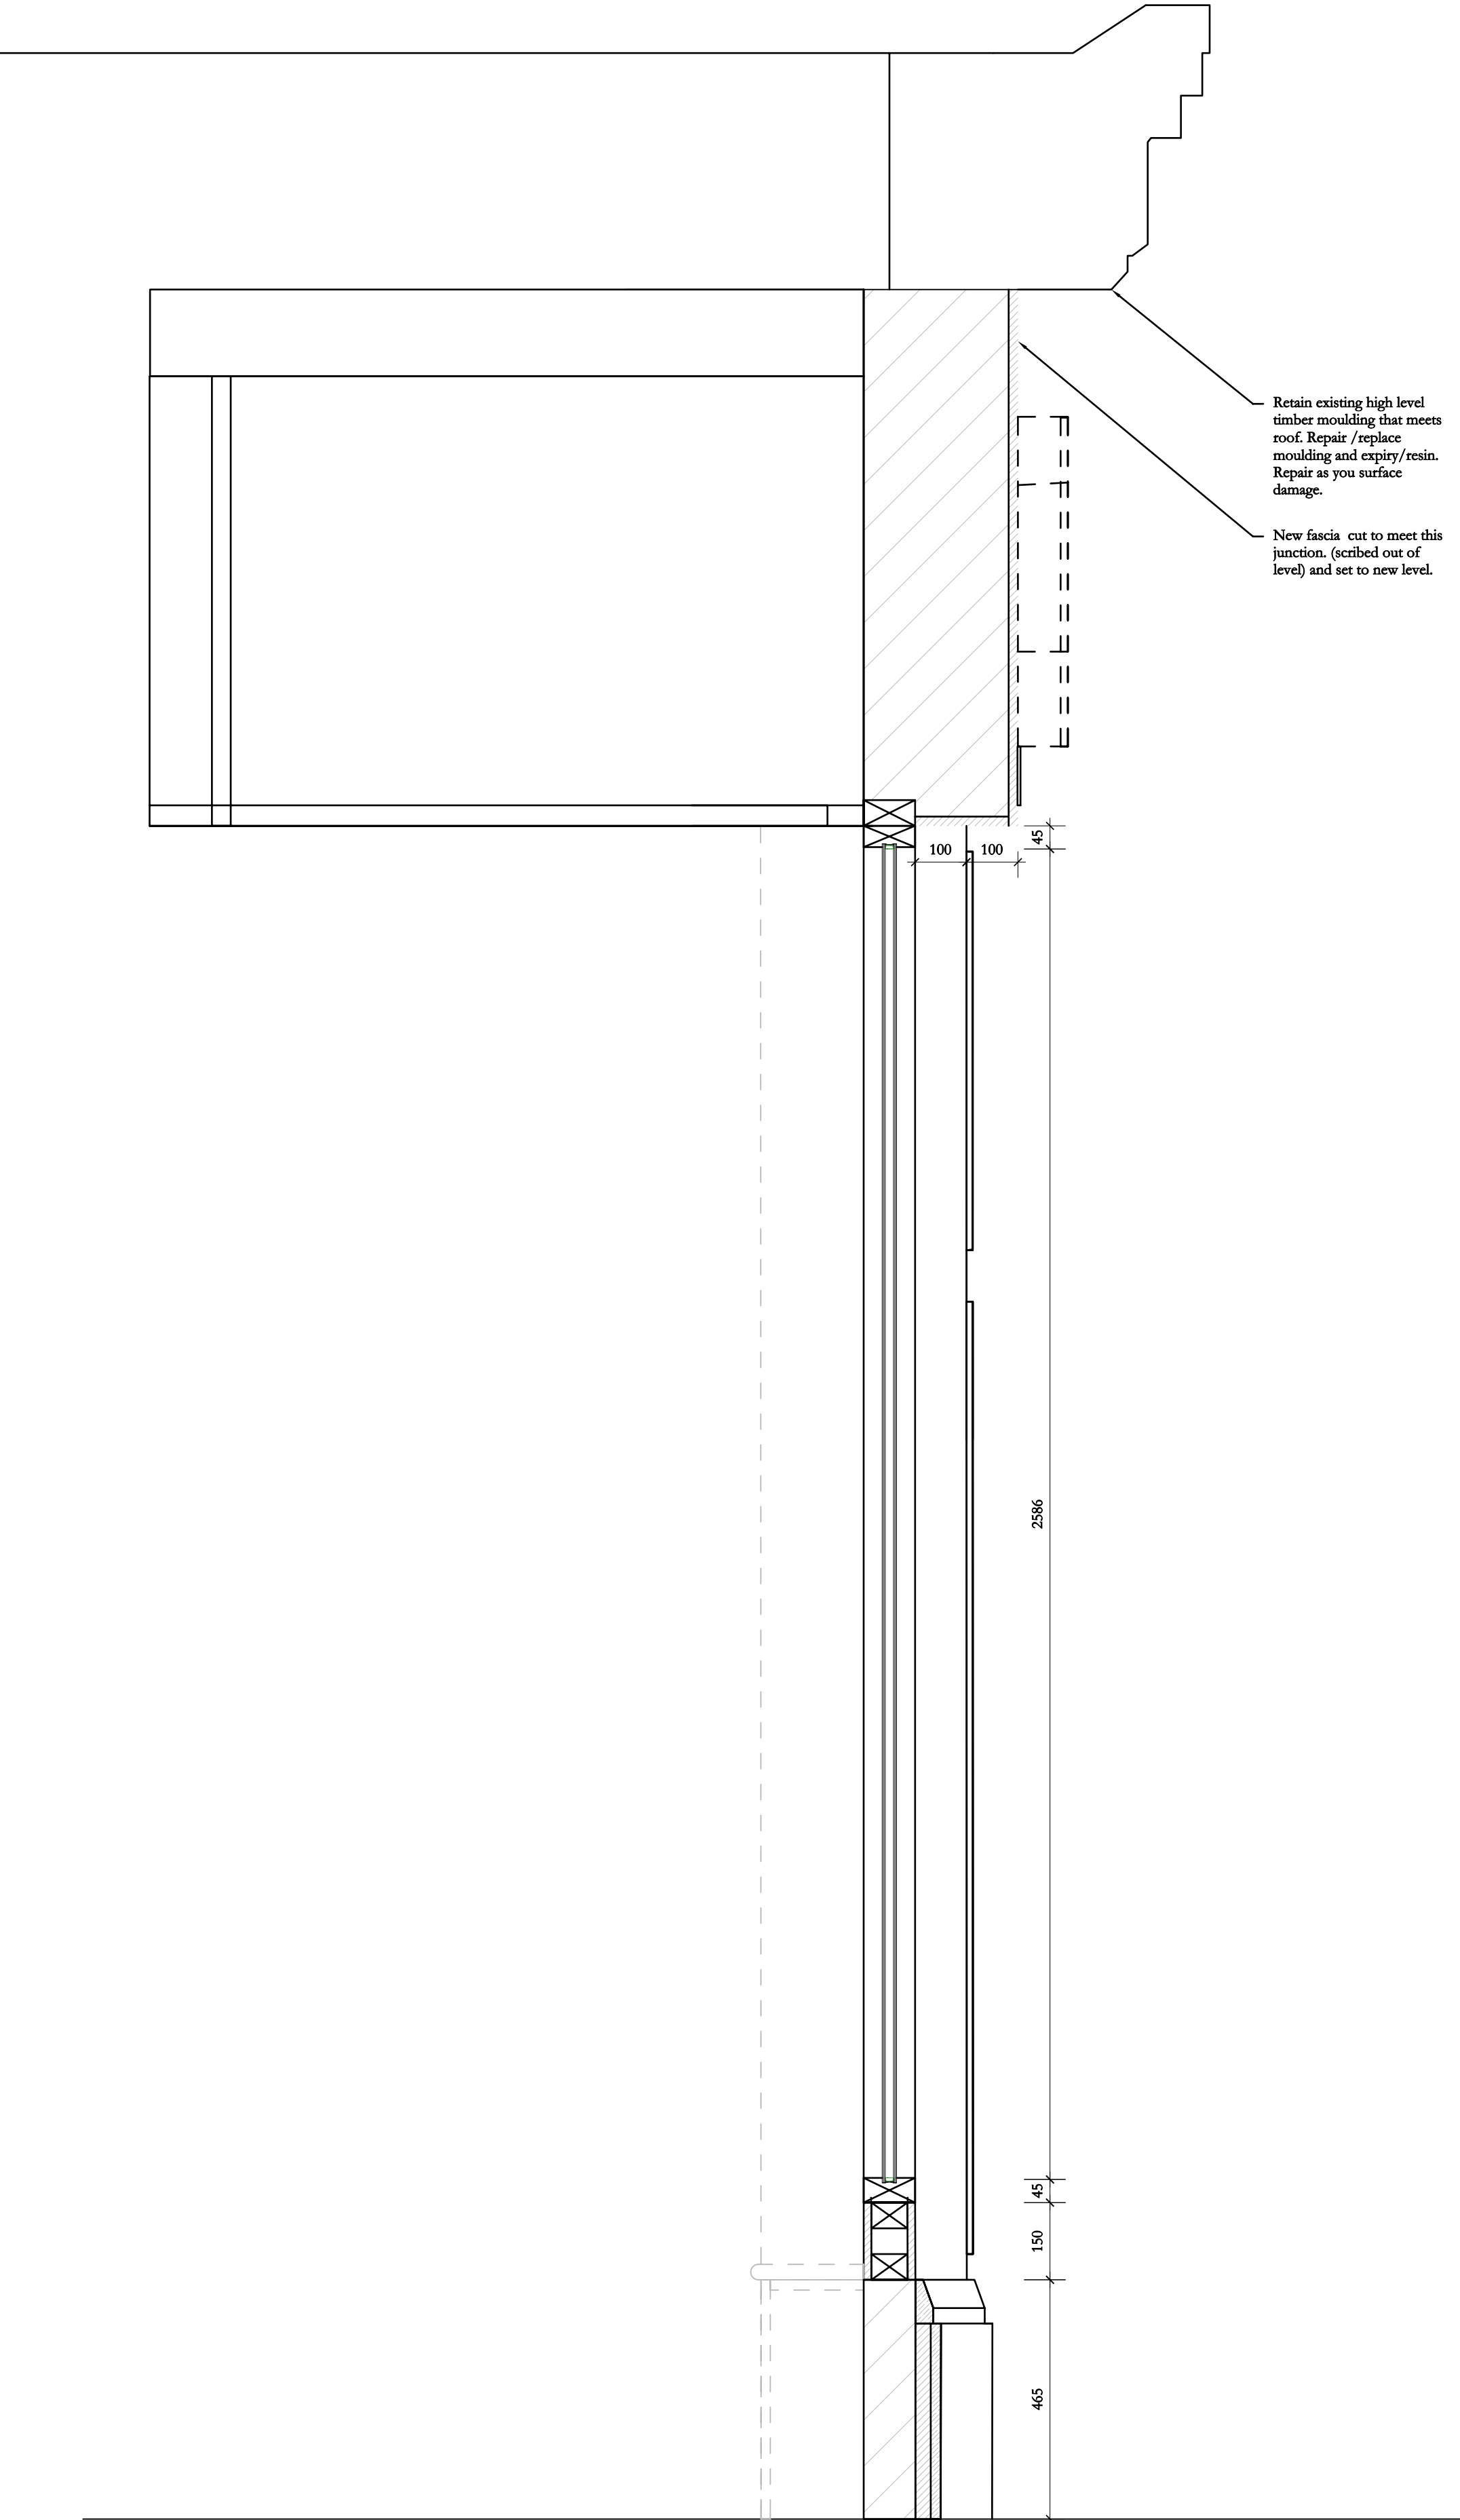

SECTION THROUGH WINDOW (1:10)

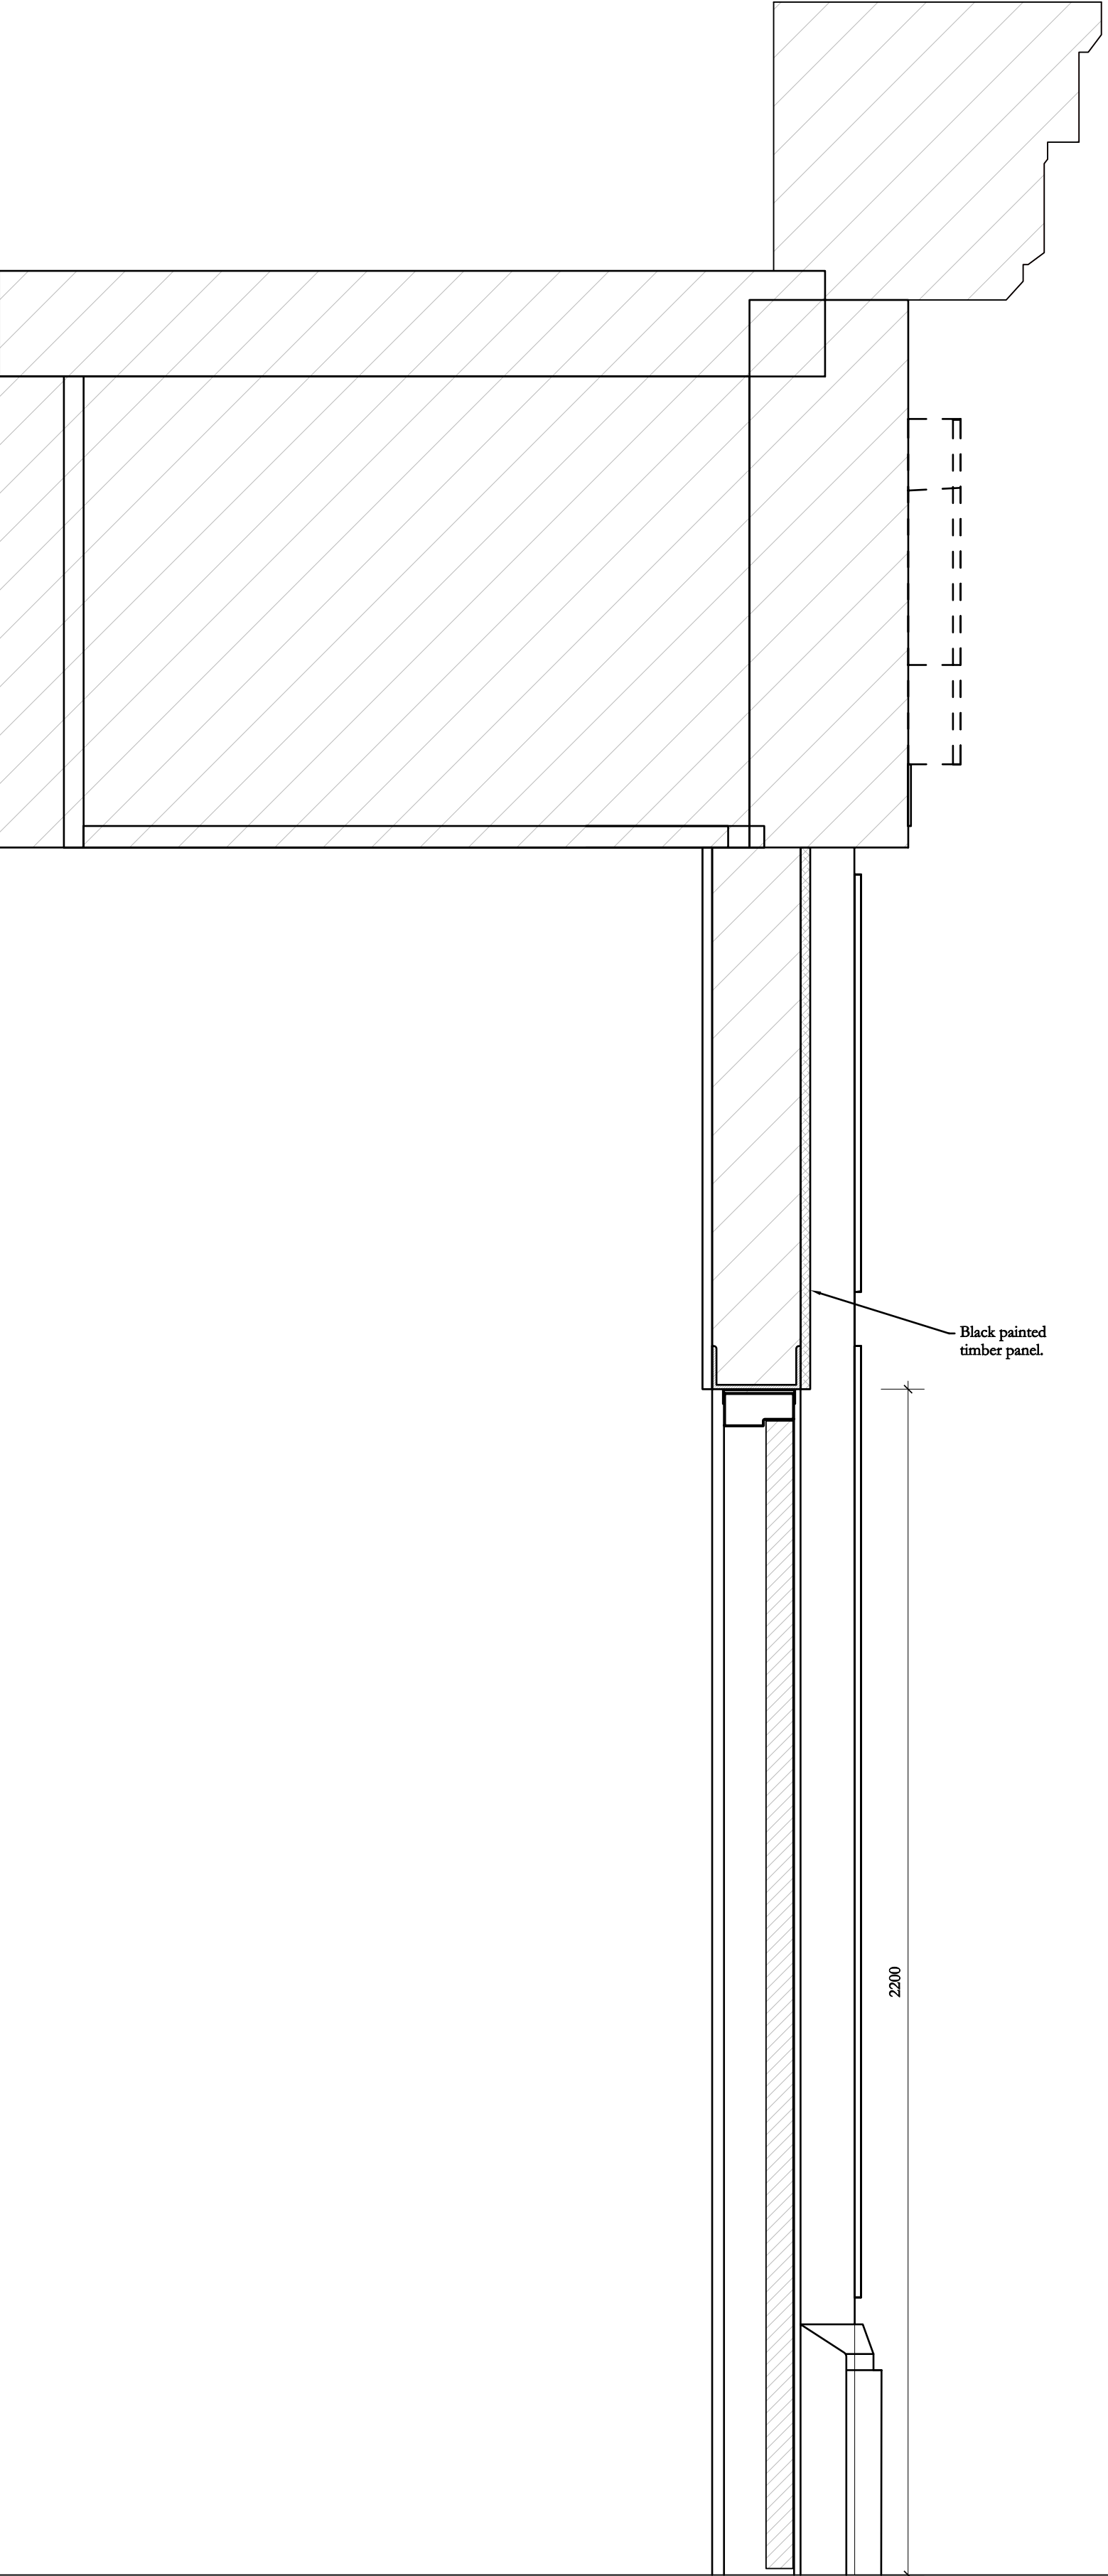

SECTION THROUGH DOOR (1:10)



B	Generally updated	09/12/2022	PTM
A	Initial issue	13/10/2022	PTM
REV	DESCRIPTION	DATE	INITIAL
STAGE:			

PLANNING



CS2 126 Colmore Row, Birmingham,
B3 3AP
T 0121 236 2222
E otlmms@CS2.co.uk

PROJECT:
**136-138 Camden High Street,
London, NW1 0LU**

TITLE:
**Typical Section Details
to Camden High Street**

DRAWN: DMU	CHECKED: OT	DATE: October 2022
SCALE: 1:10 @ A1	DRAWING NO.: 2882-006	REV: B