



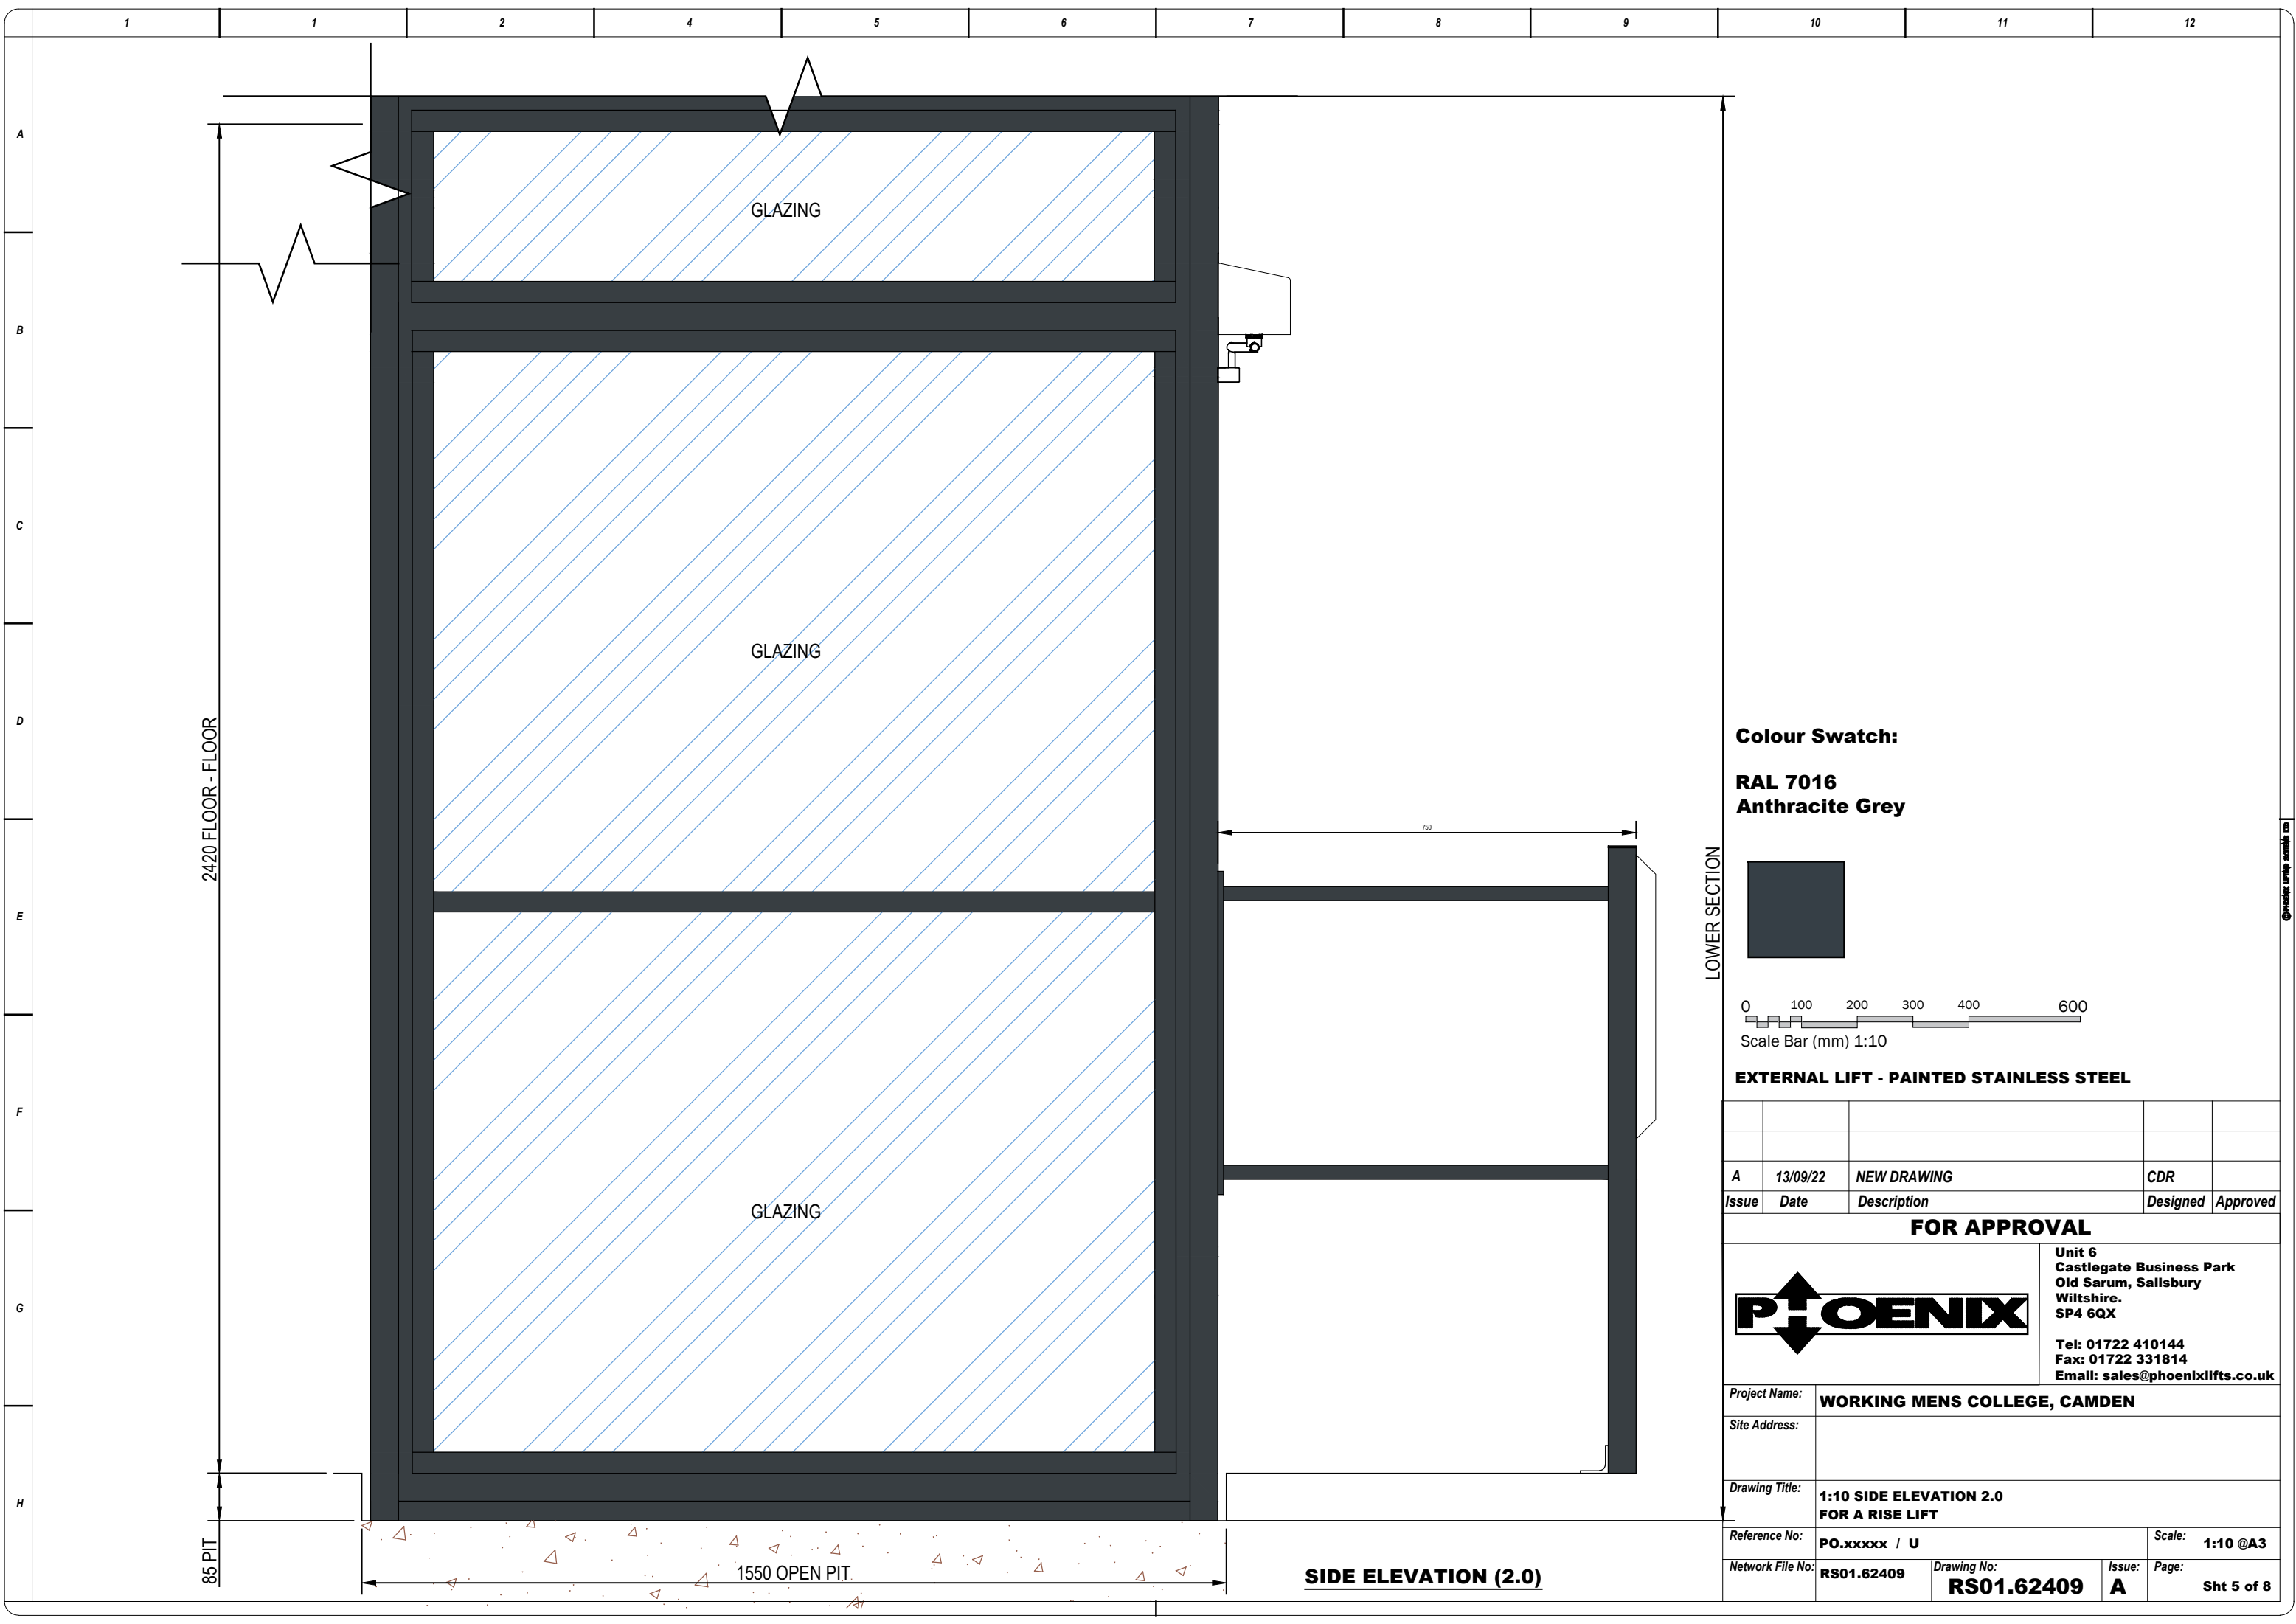

Colour Swatch:
RAL 7016
Anthracite Grey

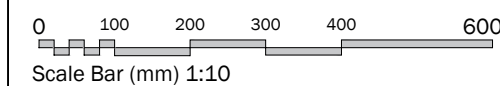

EXTERNAL LIFT - PAINTED STAINLESS STEEL

A	13/09/22	NEW DRAWING	CDR	
Issue	Date	Description	Designed	Approved

FOR APPROVAL



Unit 6
Castlegate Business Park
Old Sarum, Salisbury
Wiltshire.
SP4 6QX

Tel: 01722 410144
Fax: 01722 331814
Email: sales@phoenixlifts.co.uk

Project Name:	WORKING MENS COLLEGE, CAMDEN			
Site Address:				
Drawing Title:	1:10 SIDE ELEVATION 2.0 FOR A RISE LIFT			
Reference No:	PO.xxxxx / U		Scale:	1:10 @A3
Network File No:	RS01.62409	Drawing No:	RS01.62409	Issue: A
			Page:	Sht 5 of 8