


GENERAL NOTES:
 - The drawing is intended for the stated purpose of issue only.
 - All dimensions and distances are subject site conditions/ tolerance.
 - Do NOT scale from the drawings
 - If in doubt - ask GWA.

REVISION NOTES:

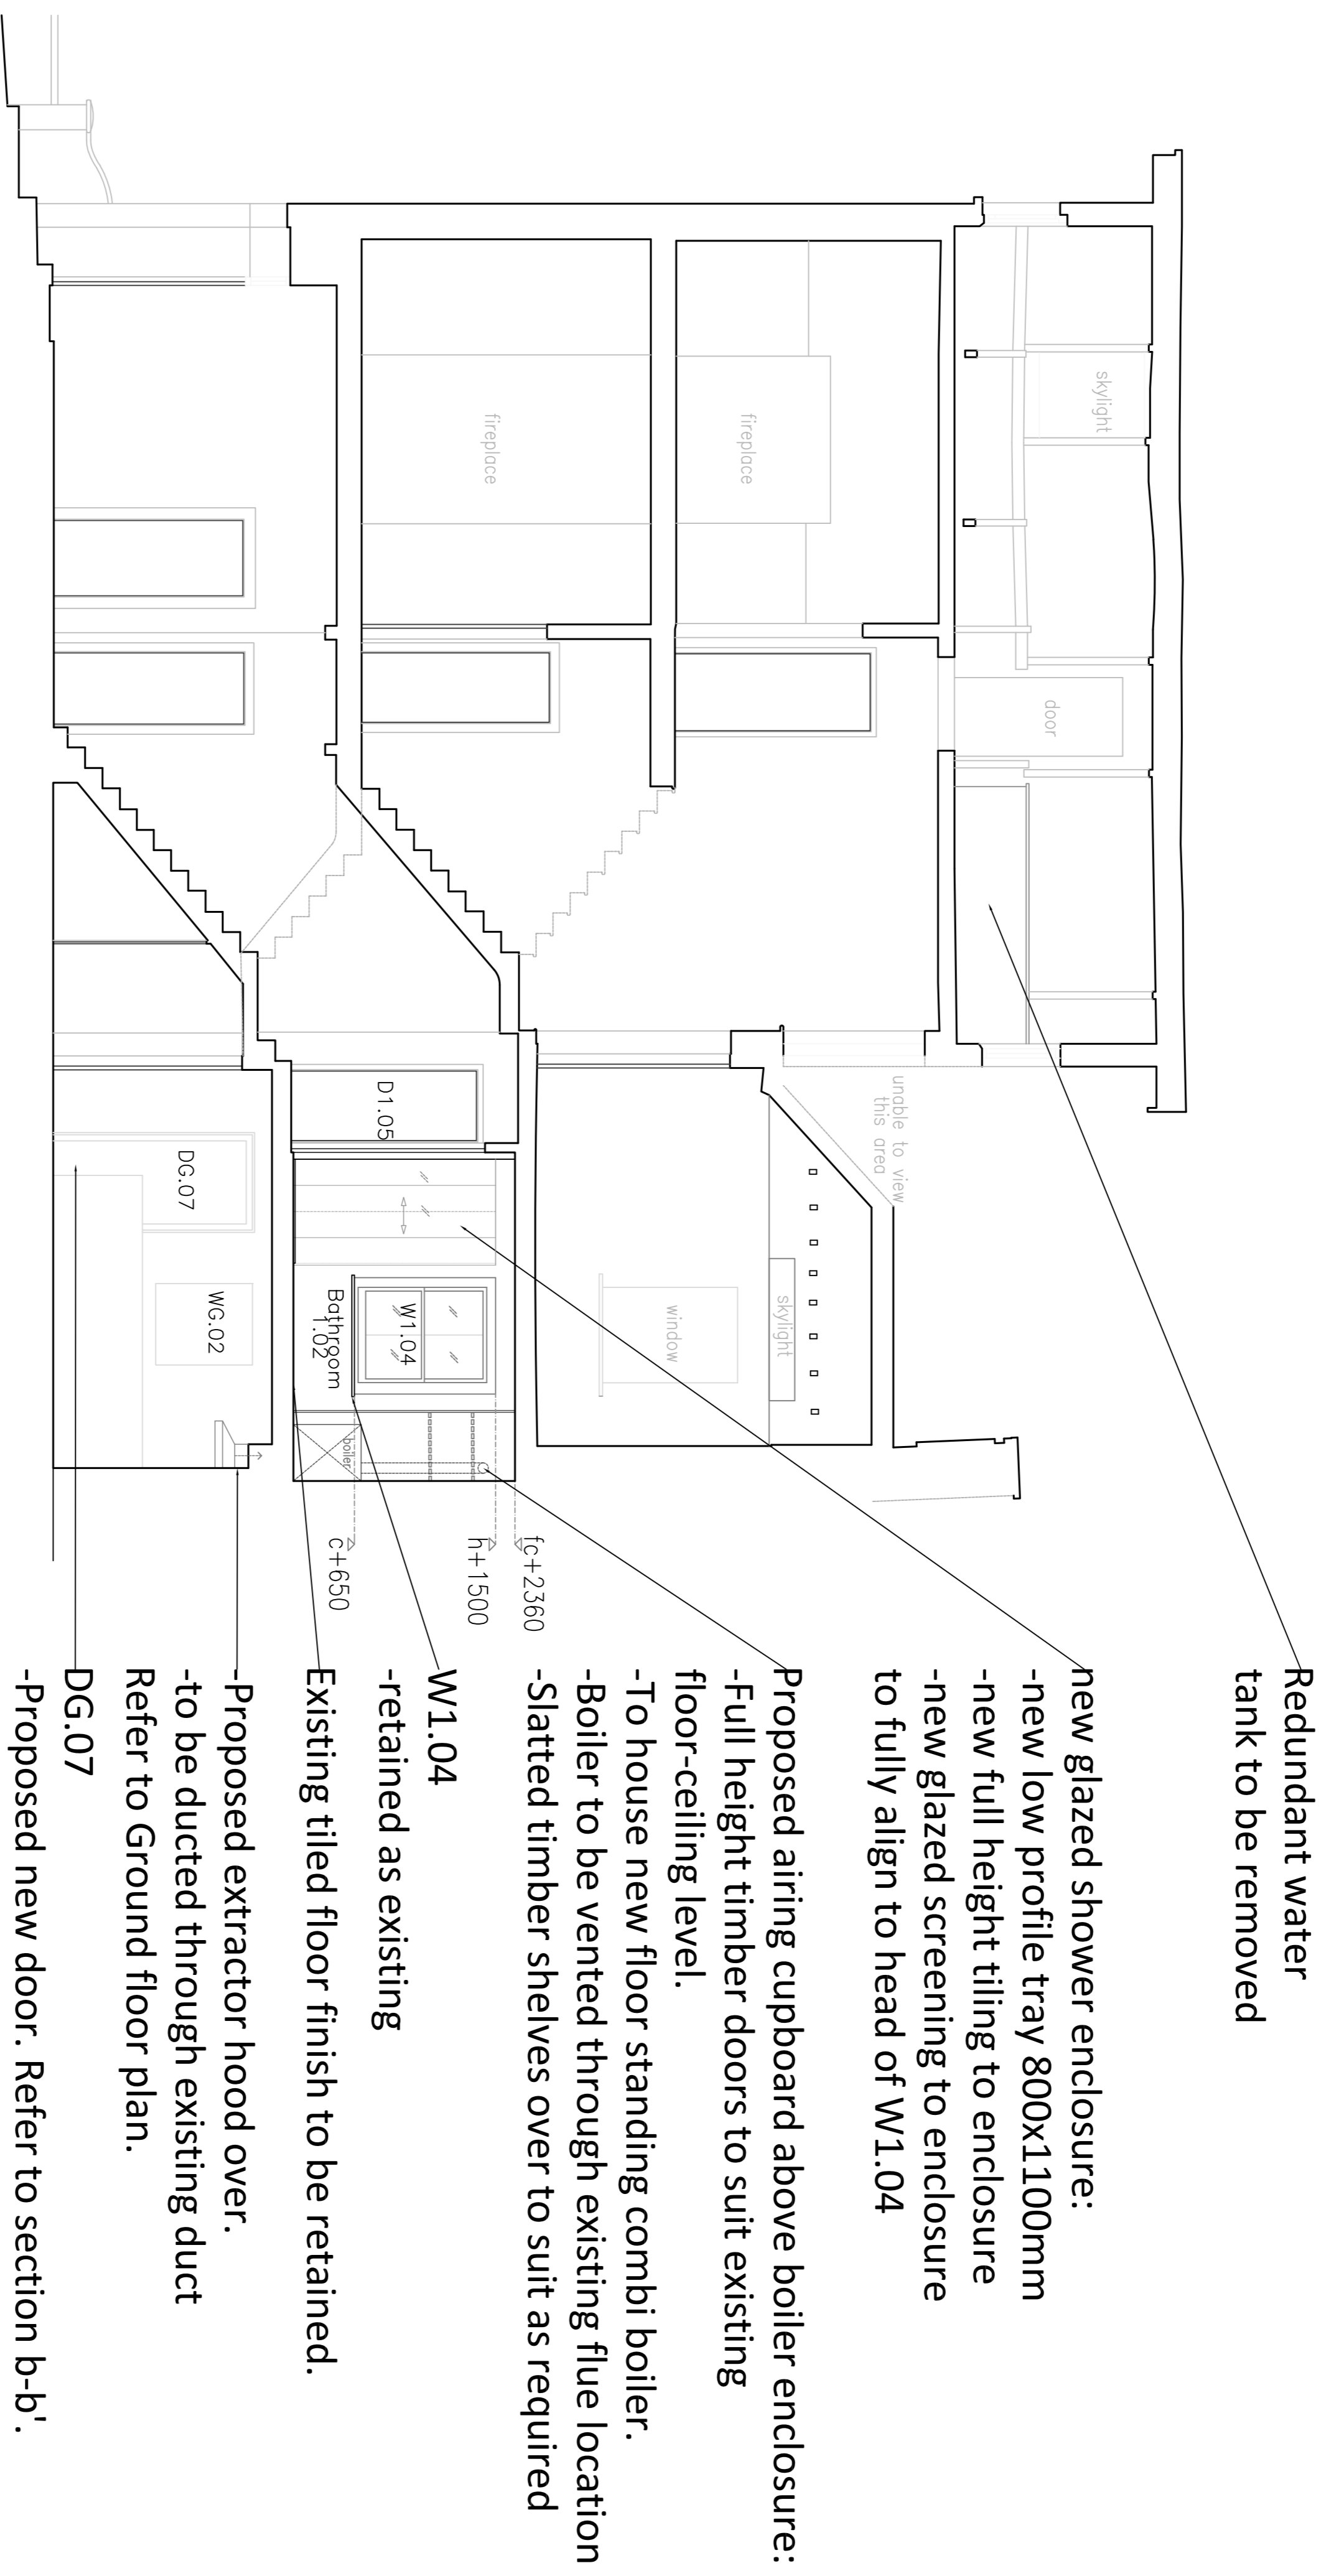

PROPOSED SECTION E-E' 1:50

Grant Wright Associates LLP

Project Reference
 5 Villas on the Heath

ADDRESS
 5 Villas on the Heath,
 Vale of Health
 London, NW3 1BA
 Client

Ms Dalara Shakib

Drawing Title
 Proposed Section e-e'

Drawing number
 SVH/22/23/009

Revision:
 /

Issued for
 For Information

Scaled at A1/A3
 Date
 1:50/1:100 21.10.22

Checked by
 GW

scale in metres 1:50 @ A1
 0 1.0 2.0 3.0 4.0 5.0
 scale in metres 1:100 @ A3
 0 2.0 4.0 6.0 8.0 10.0