
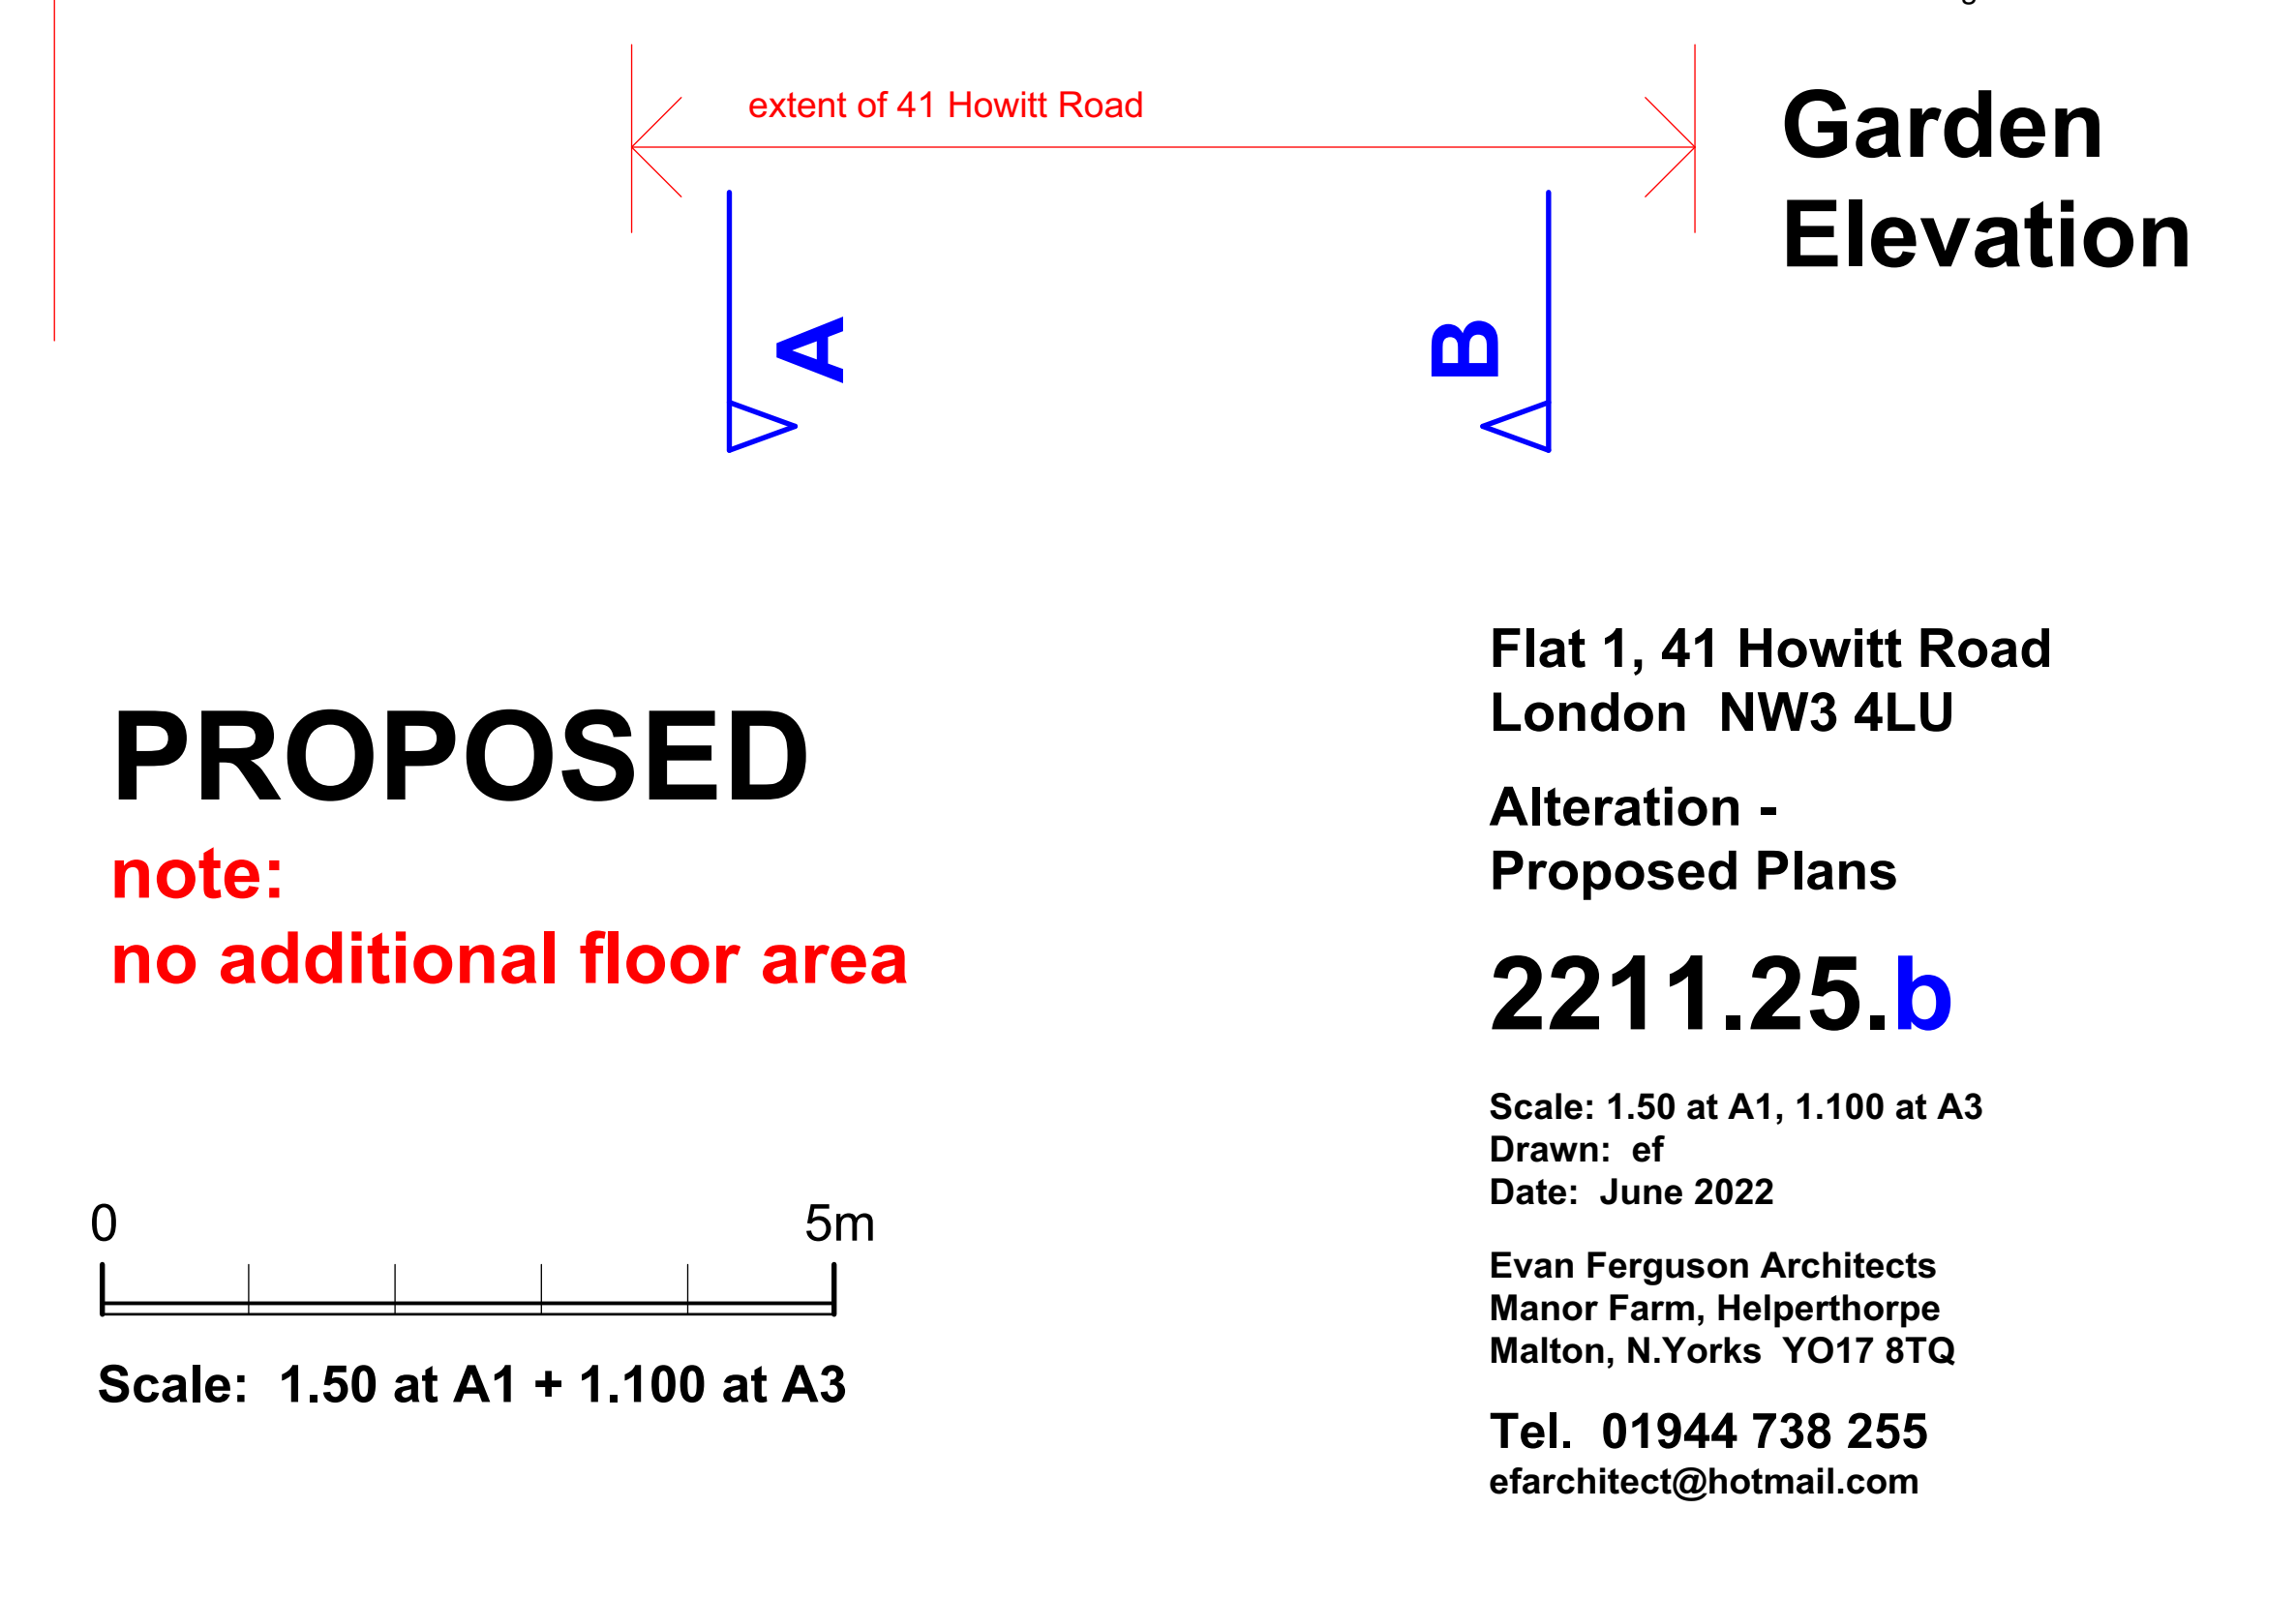
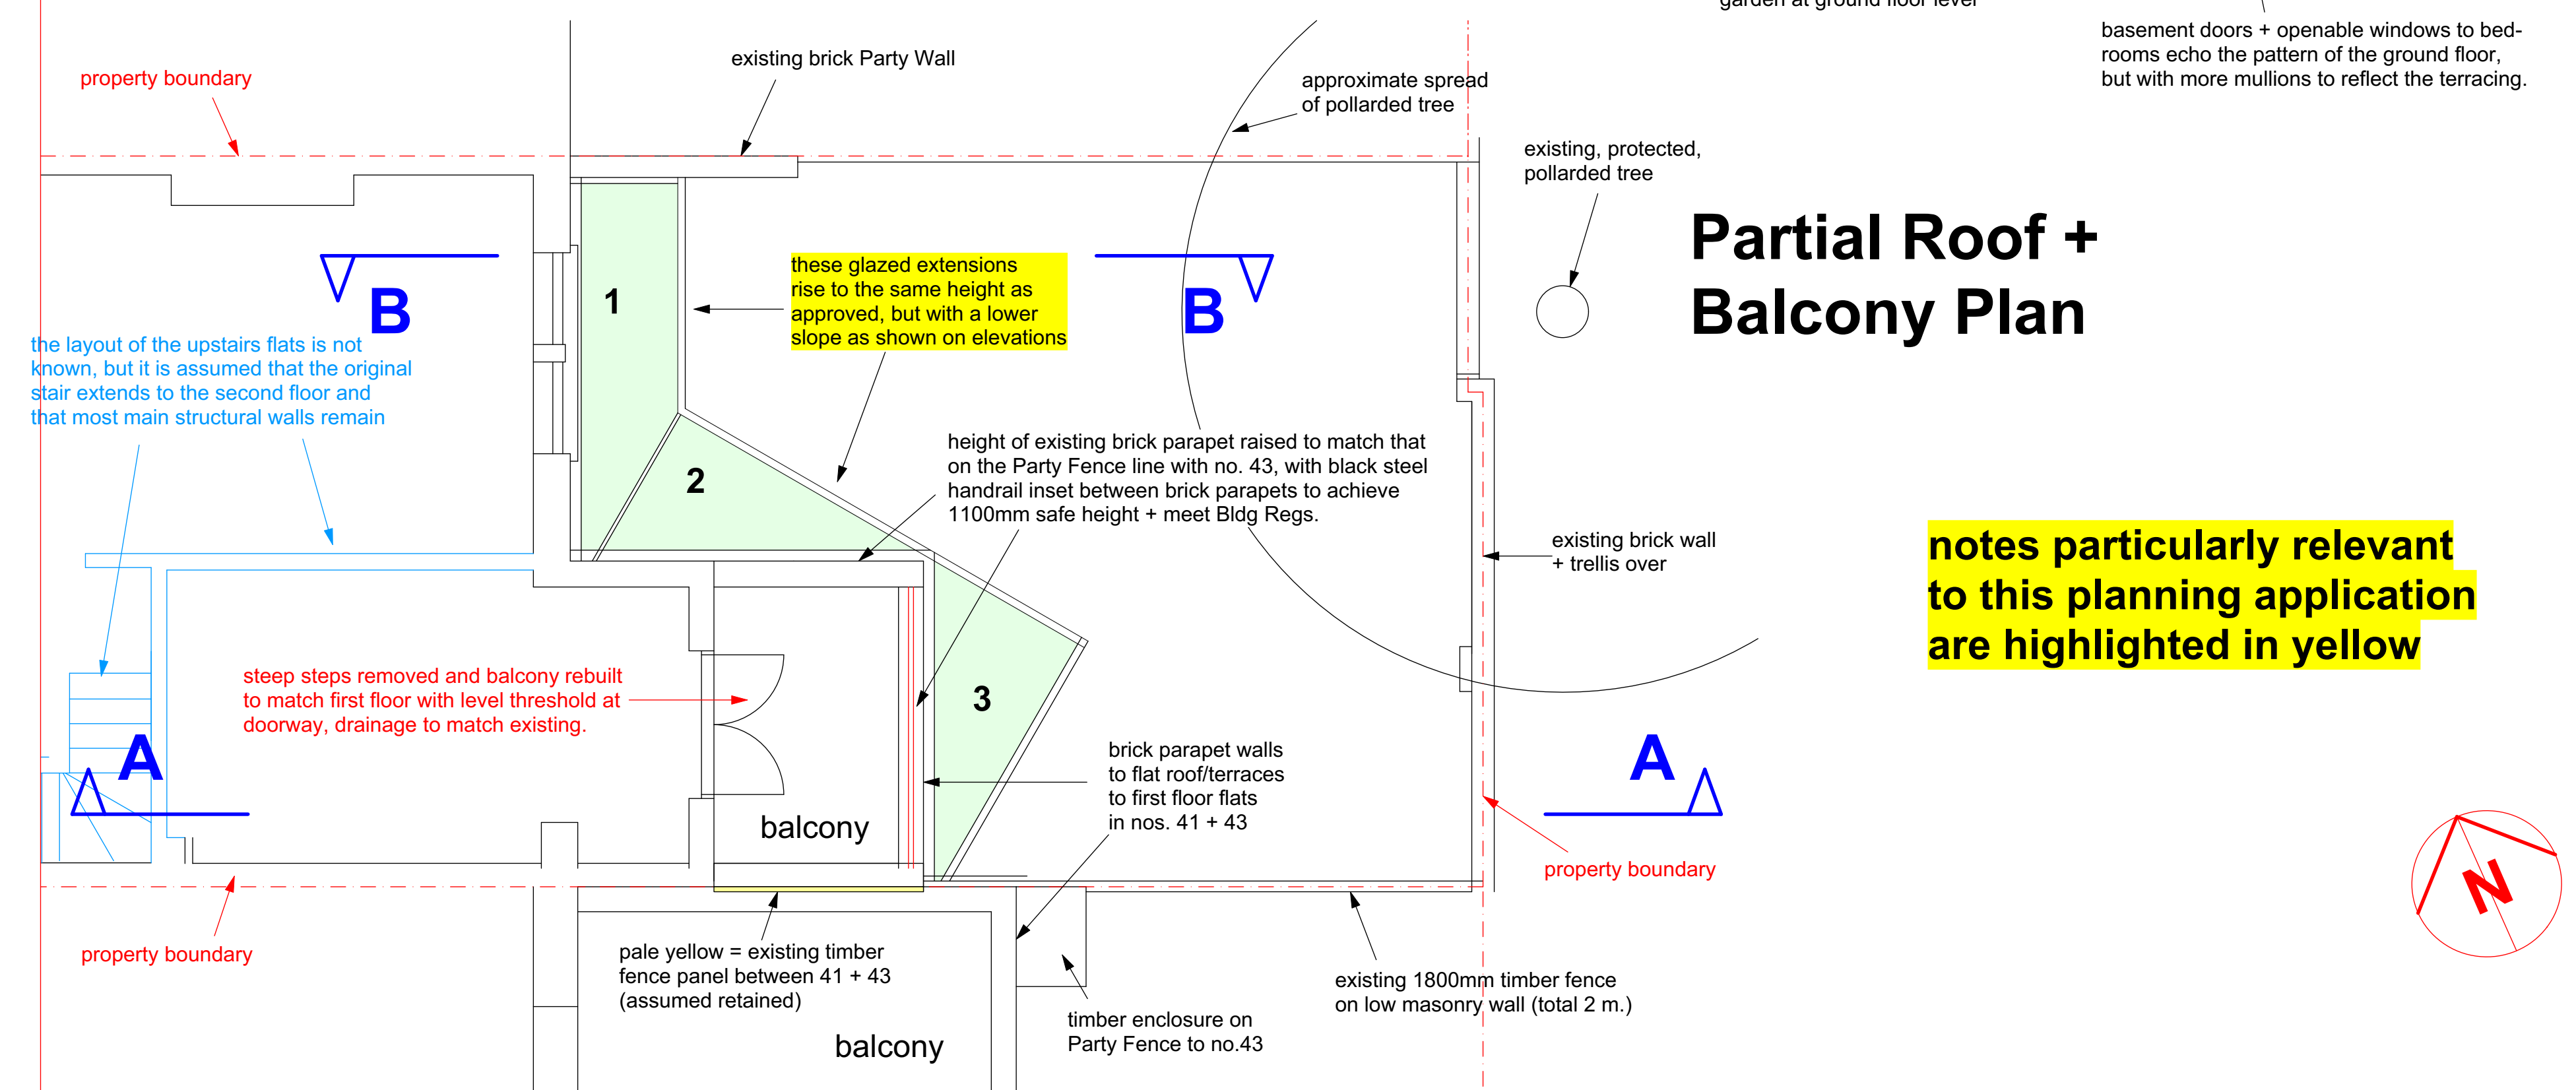
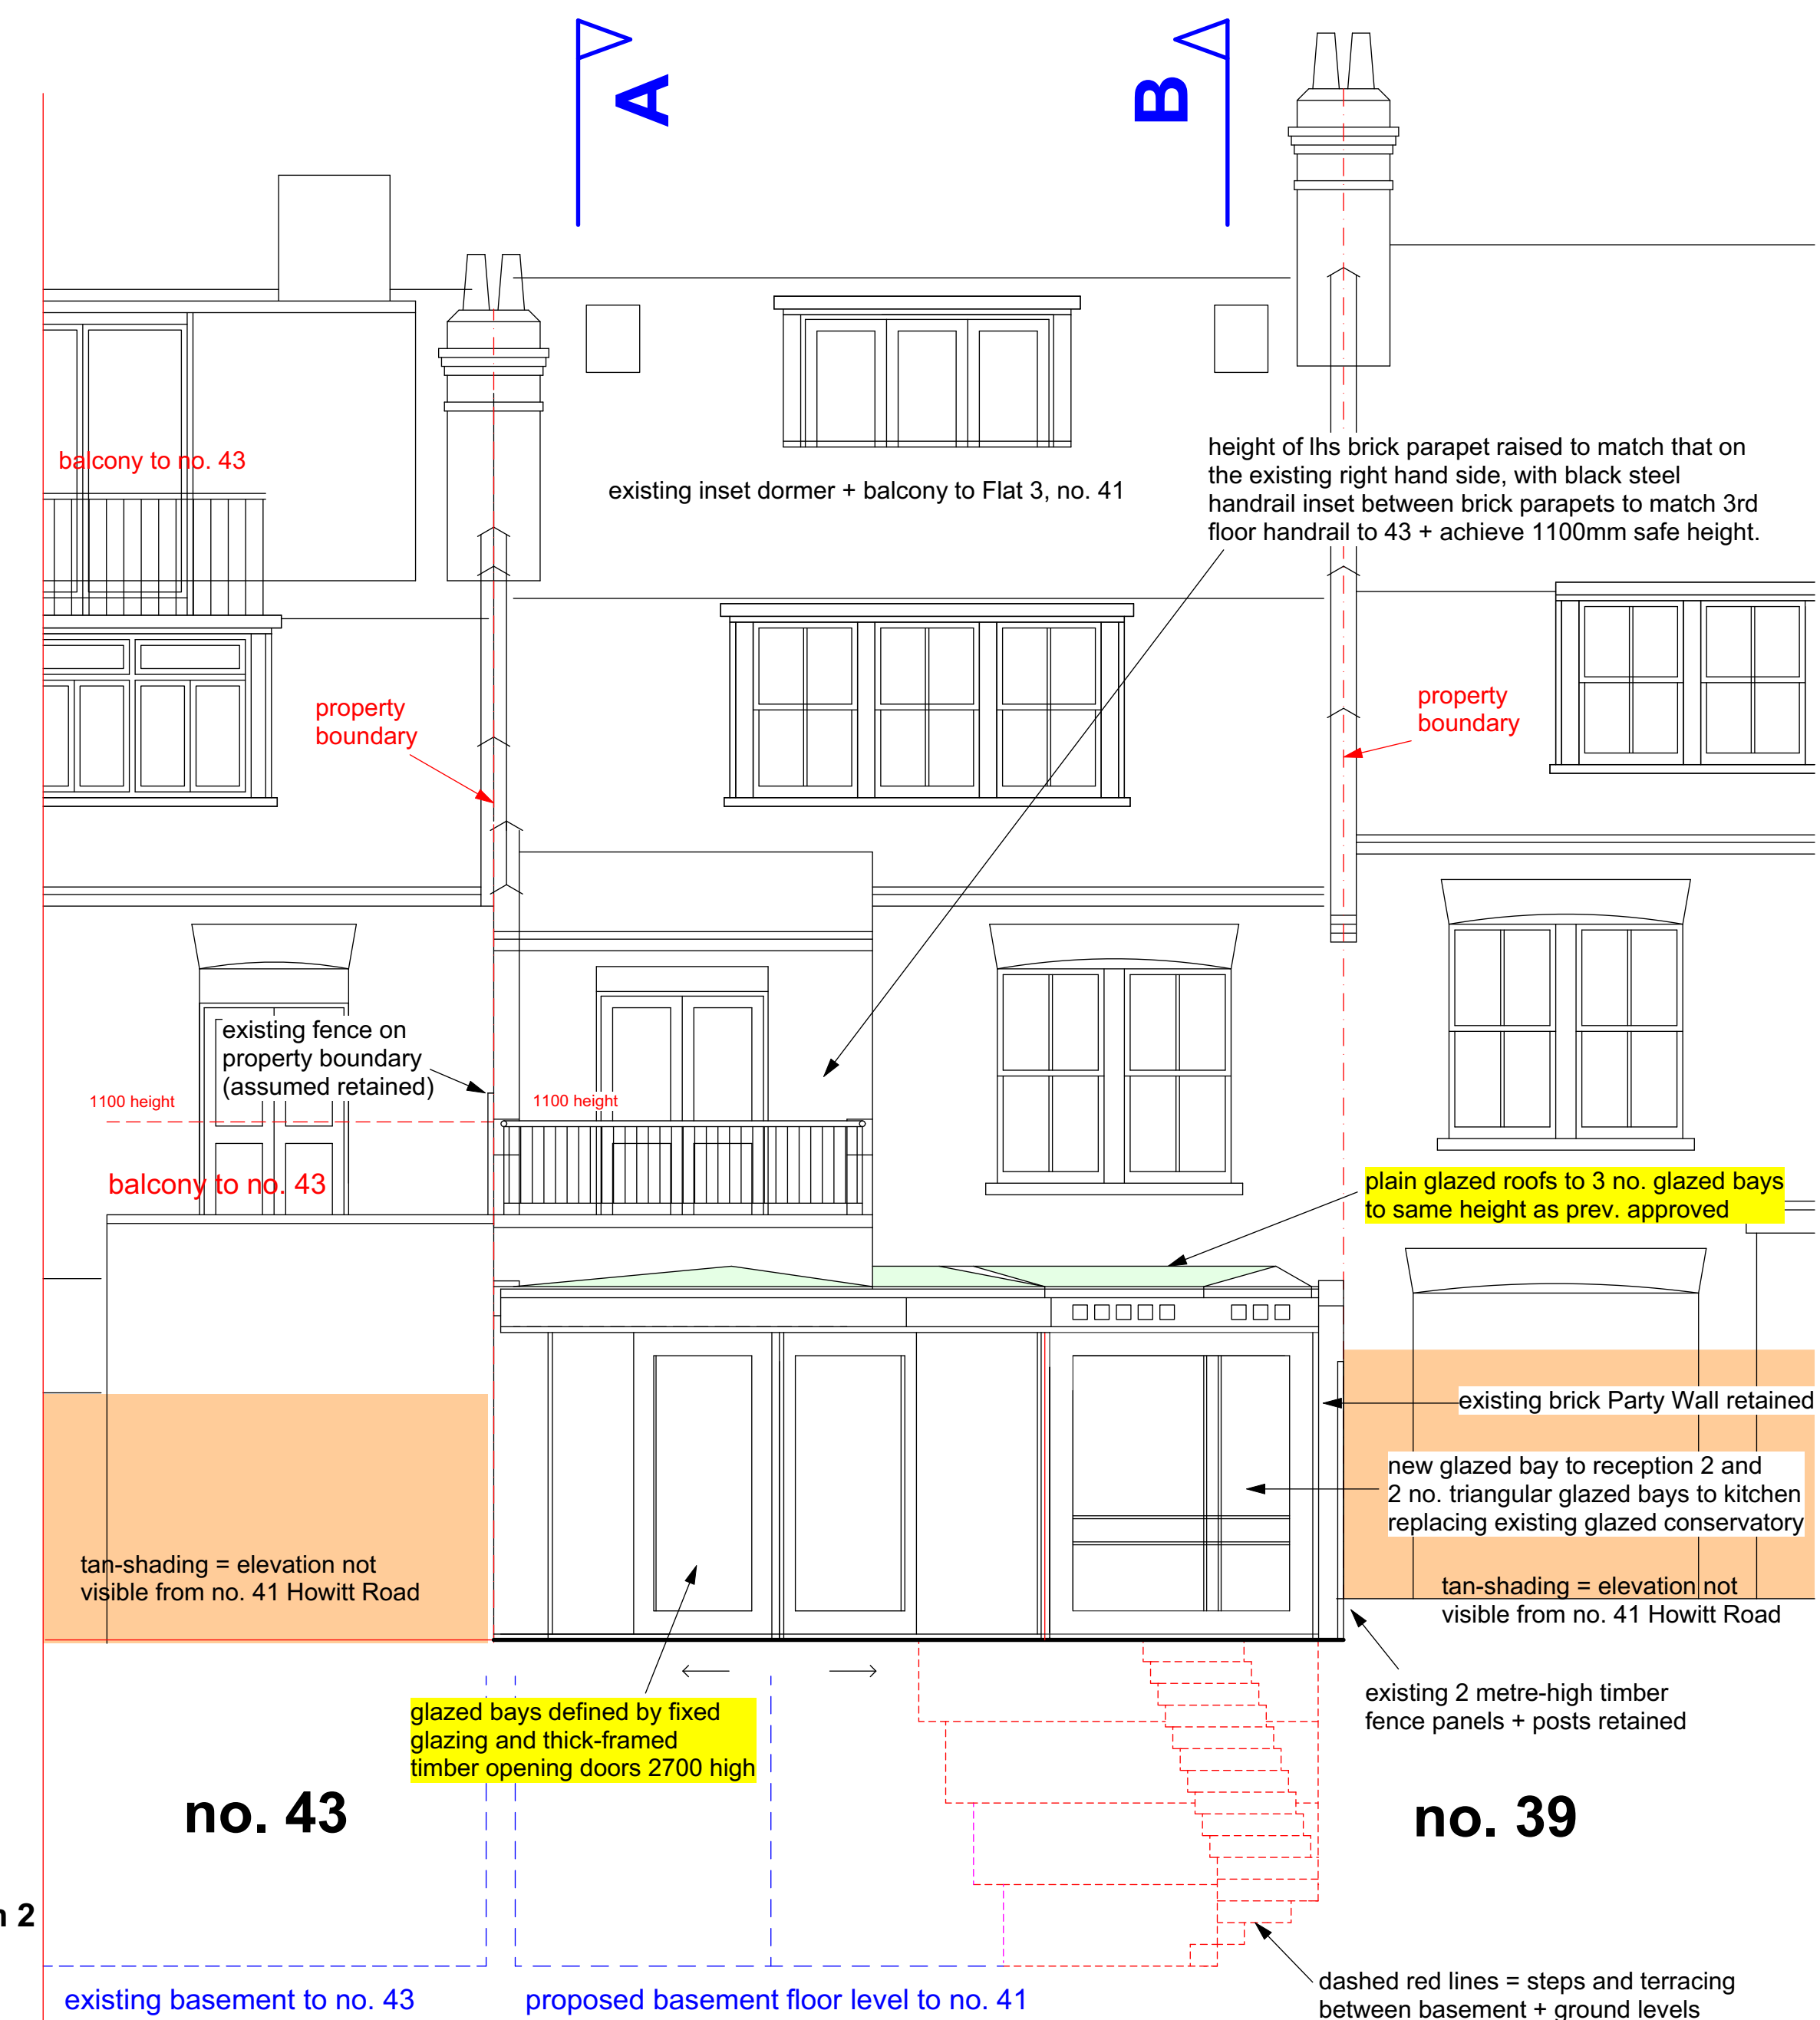


Section AA

Section BB

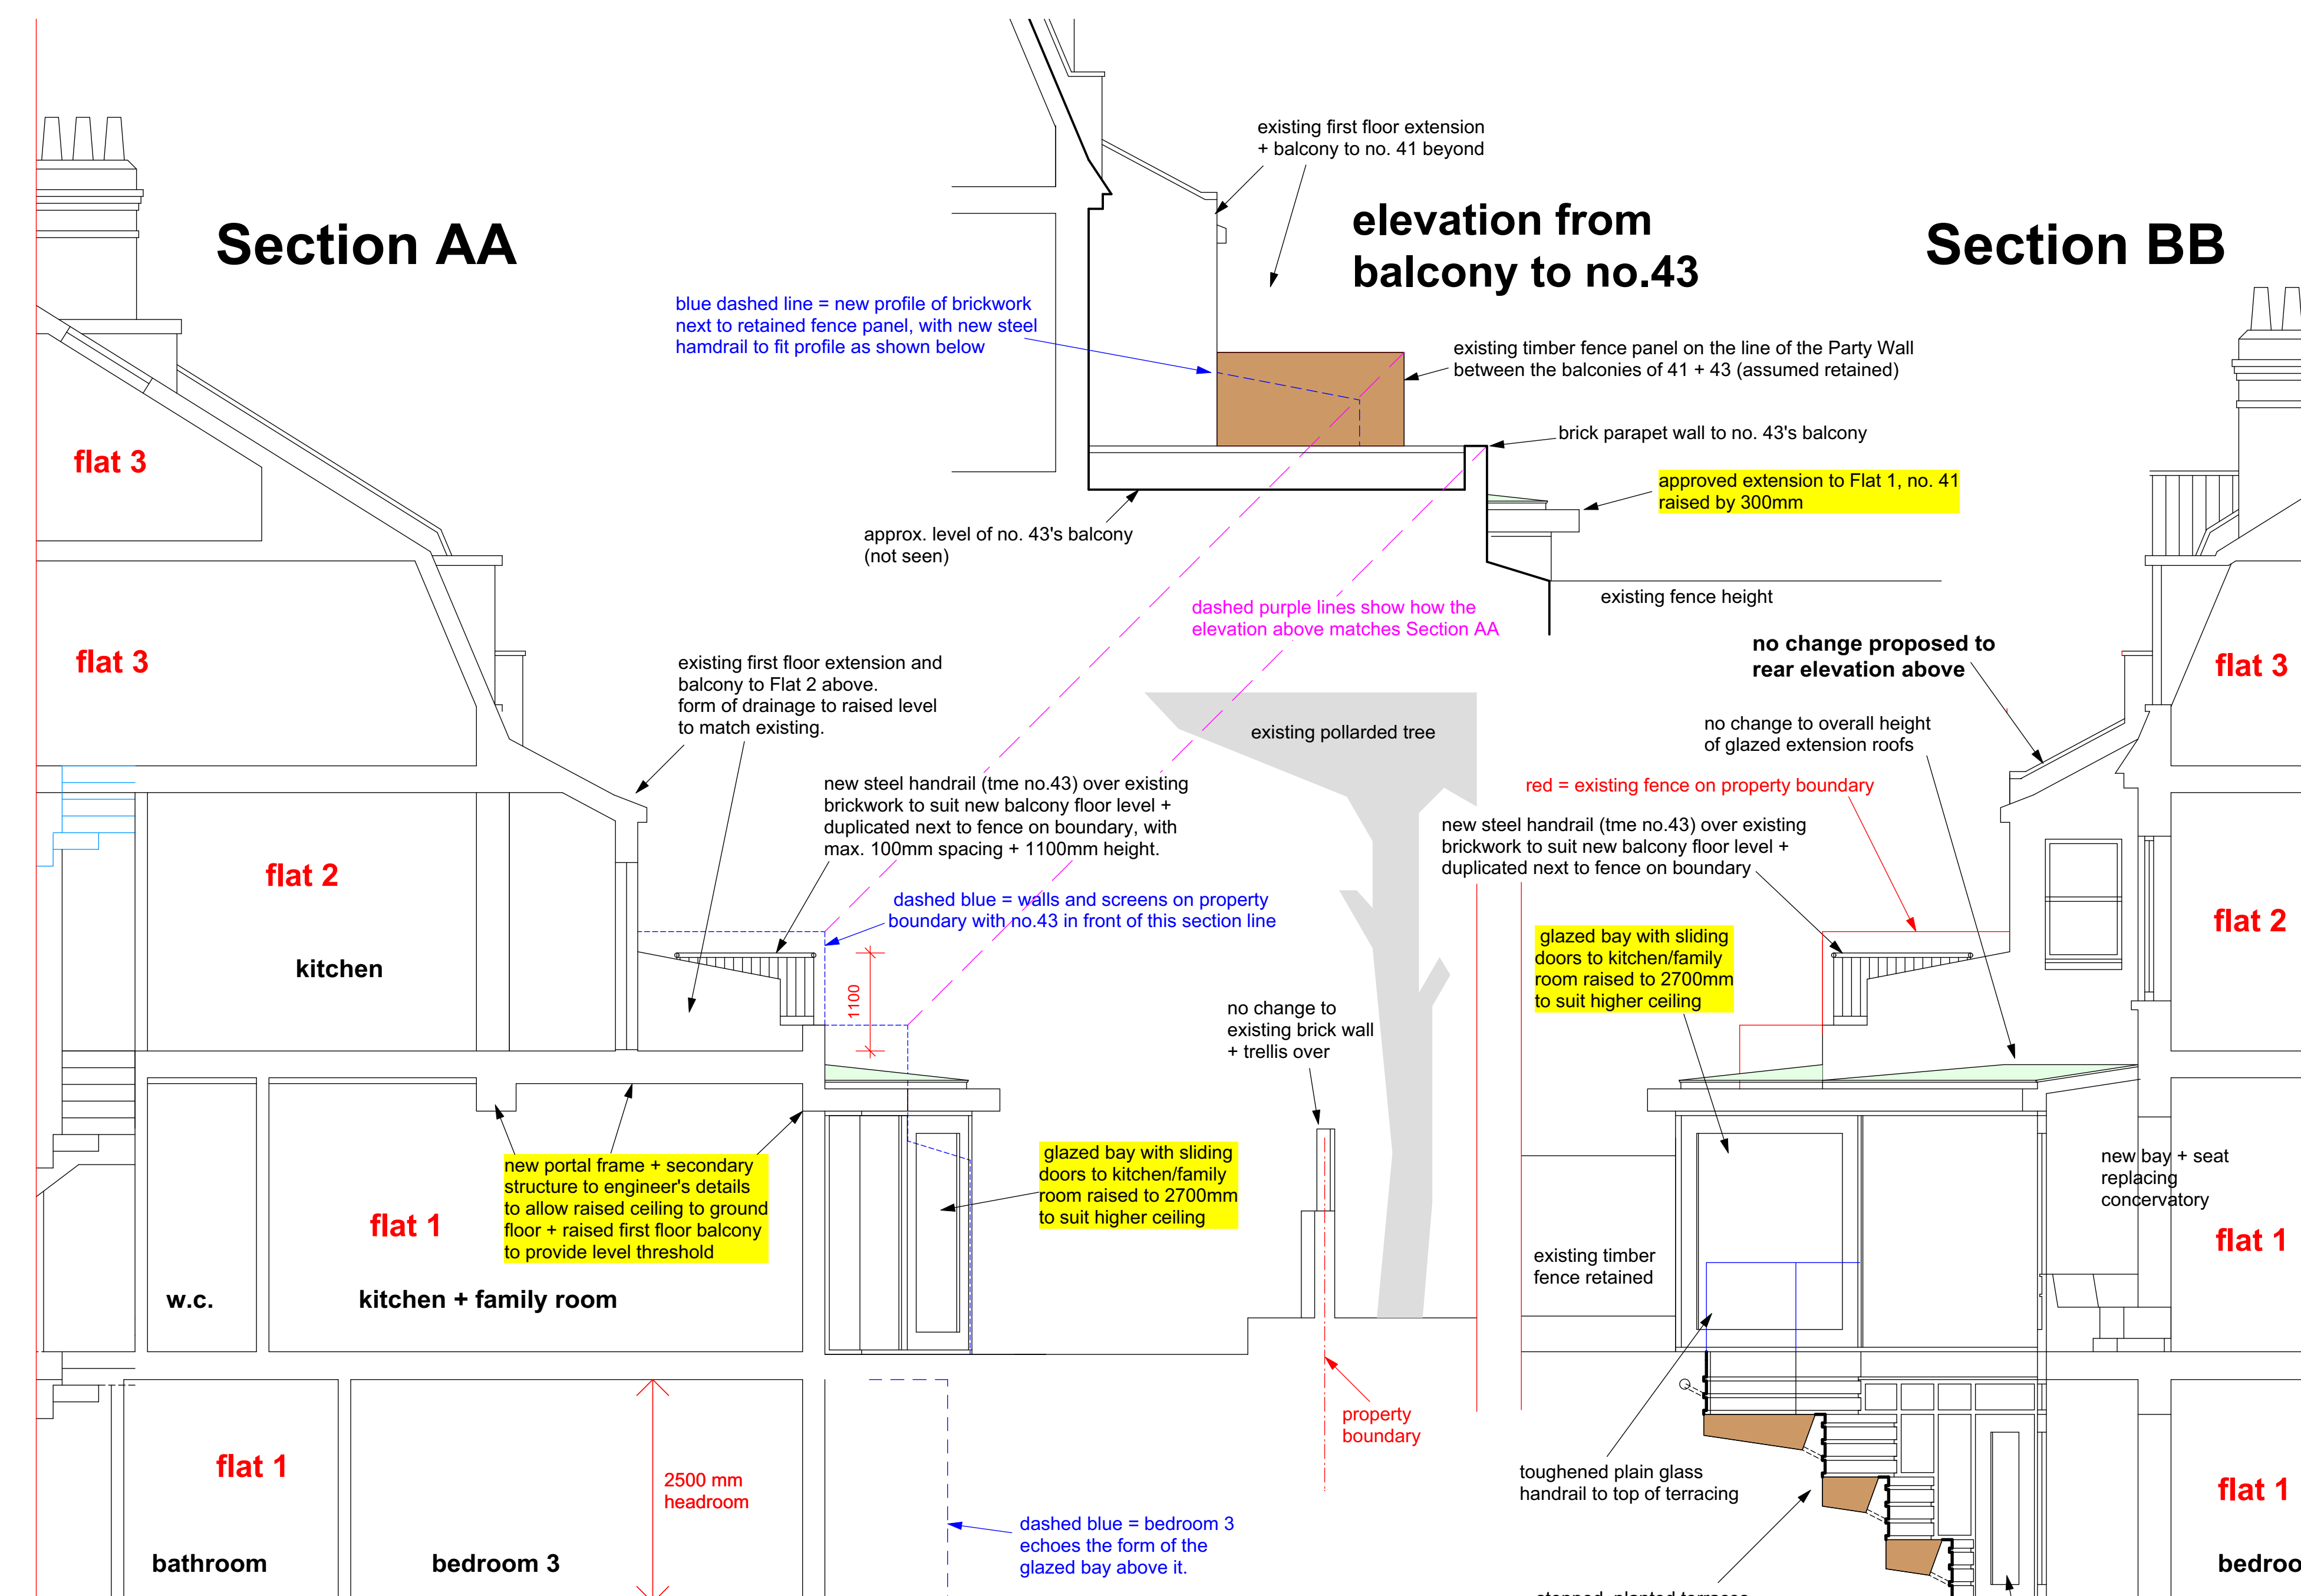

notes particularly relevant to this planning application are highlighted in yellow

PROPOSED

note:
no additional floor area

0 5m
Scale: 1.50 at A1 + 1.100 at A3

Flat 1, 41 Howitt Road
London NW3 4LU

Alteration -
Proposed Plans

2211.25.b

Scale: 1.50 at A1, 1.100 at A3
Drawn: ef
Date: June 2022

Evan Ferguson Architects
Manor Farm, Helperthorpe
Malton, N.Yorks YO17 8TQ

Tel. 01944 738 255
efarchitect@hotmail.com